

PROPOSED GROUND FLOOR PLAN

Plant schedule

	Species	Qt	Size
Tree			
Shrubs	Buxus sempervirens	51	3 l
Herbaceous/bulbs	Anemone hupehensis	16	1 l
	Anemone japonica 'Koenigin Charlotte'	6	1 l
	Cyclamen hederifolium	53	Bulb
	Dryopteris filix-mas	8	1 l
	Geranium 'Brookside'	5	1 l
	Geranium sanguineum 'Alba'	6	1 l
	Geranium x magnificum 'Anemoneflorum'	3	1 l
	Hedera helix	99	1 l
	Narcissus 'Hawera'	53	Bulb
Climbers	Hydrangea petiolaris	1	2 l
	Jasminum officinale	4	2 l
	Parthenocissus henryana	2	2 l

2 DUMPTON PLACE
London

Planting Plan
Detail Area A

PLANNING


1:50@A3
28/10/2010
RO

DRAWING NO. 1250.001

Colvin & Moggridge
landscape architects

The Old House, 2 Wellesley Court Road
Croydon, Surrey CR0 1LE

t: +44 (0)20 8688 9083 f: +44 (0)20 8686 5844
e: london@colmog.co.uk www.colmog.co.uk

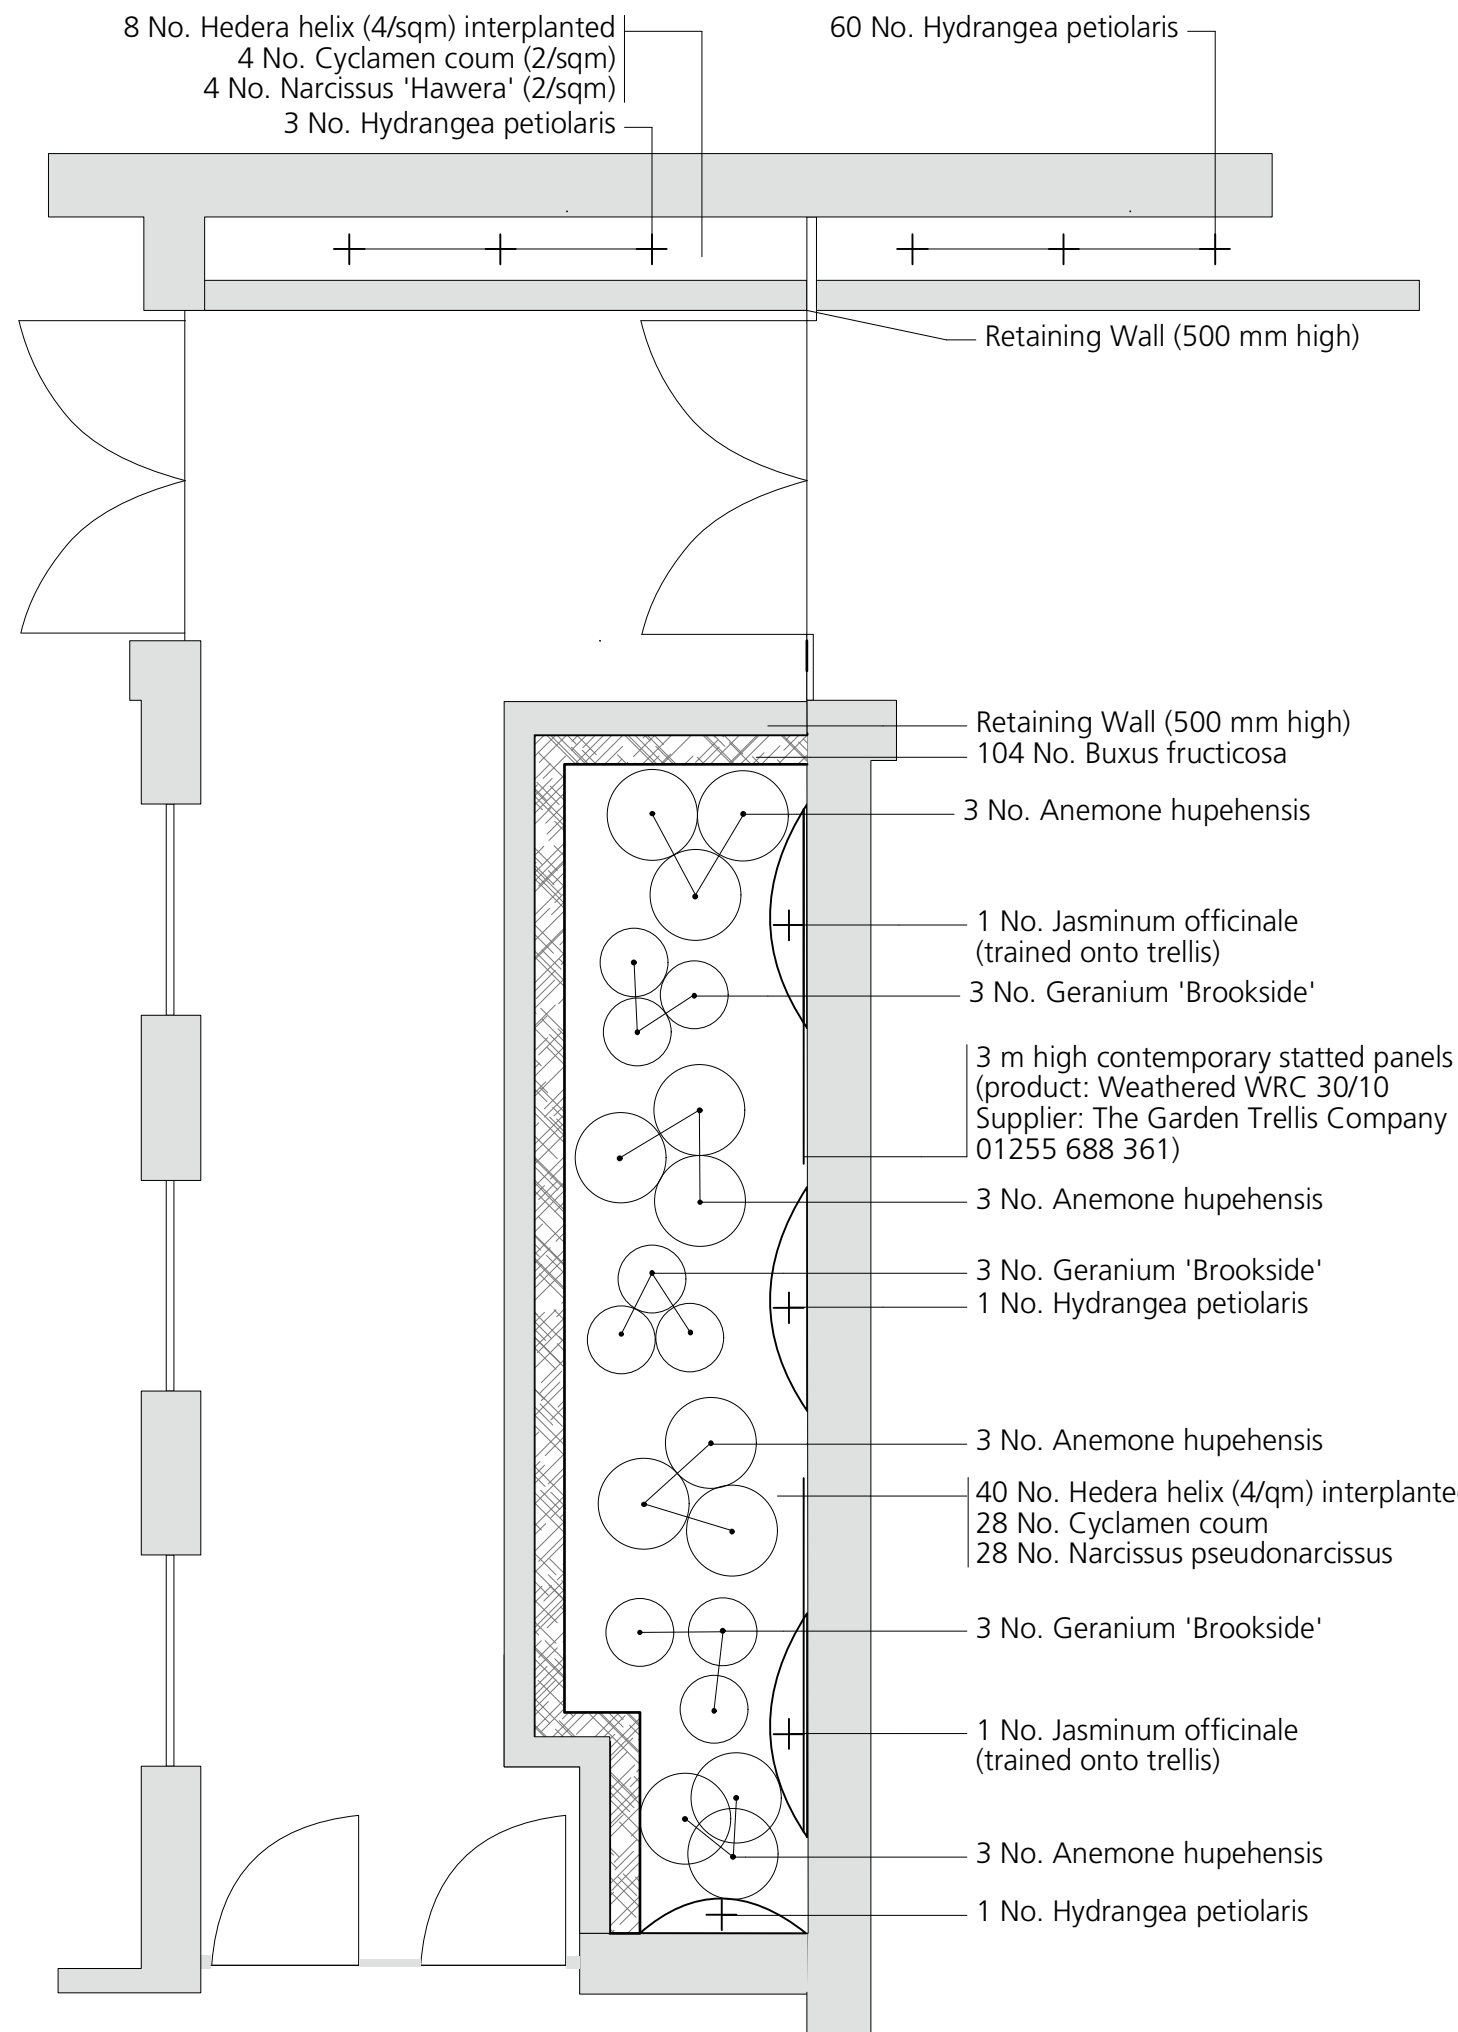

Detail Area B

PROPOSED GROUND FLOOR PLAN

Plant schedule

	Species	Qt	Size
Shrubs	<i>Buxus fructicosa</i>	104	P 9
Herbaceous/bulbs	<i>Anemone hupehensis</i>	12	1 l
	<i>Cyclamen hederifolium</i>	22	Bulb
	<i>Hedera helix</i>	48	P 9
	<i>Geranium 'Brookside'</i>	9	P 9
Climbers	<i>Hydrangea petiolaris</i>	65	2 l
	<i>Jasminum officinale</i>	2	2 l
	<i>Narcissus 'Hawera'</i>	22	Bulb

2 DUMPTON PLACE
London

Planting Plan
Detail Area B

PLANNING


1:50@A3
22/10/2010
R0

DRAWING NO.
1250.002

Colvin & Moggridge
landscape architects

The Old House, 2 Wellesley Court Road
Croydon, Surrey CR0 1LE

t: +44 (0)20 8688 9083 f: +44 (0)20 8686 5844
e: london@colmog.co.uk www.colmog.co.uk

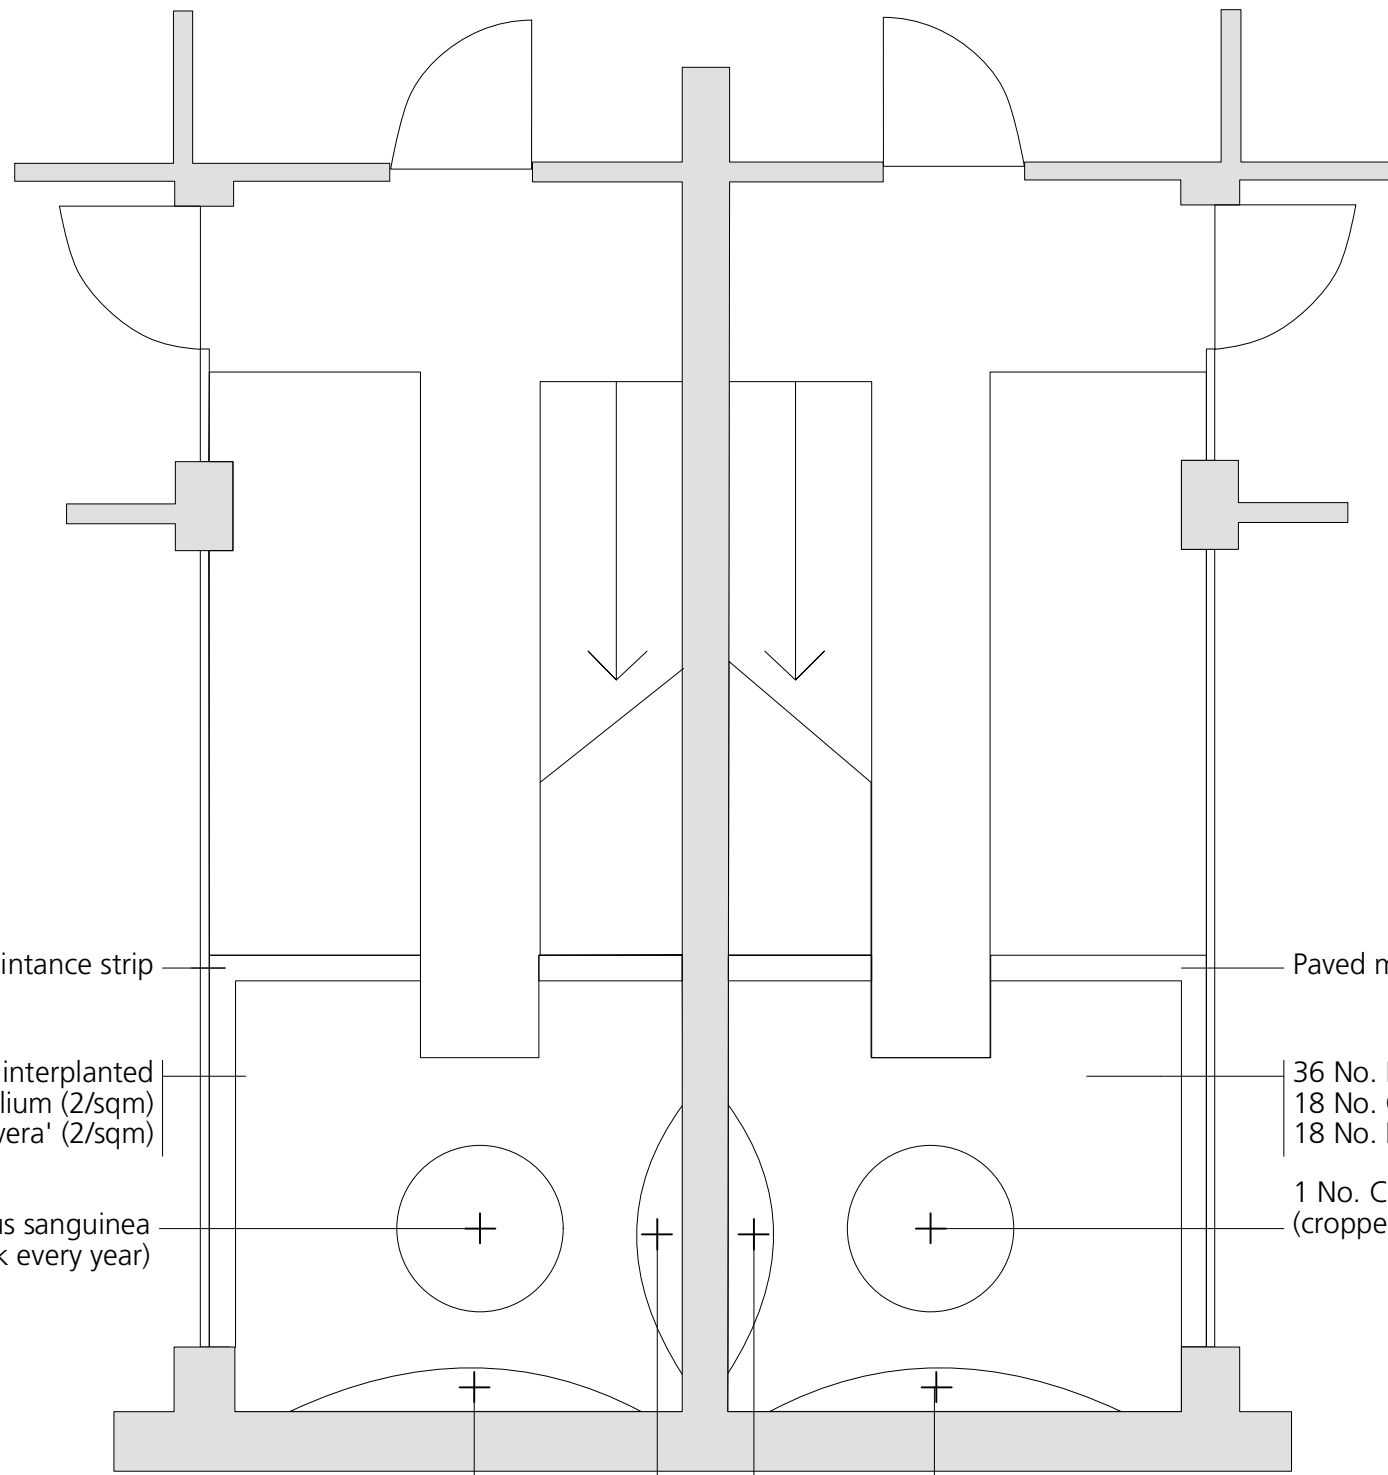

36 No. Hedera helix (4/sqm) interplanted
 18 No. Cyclamen Cyclamen hederifolium (2/sqm)
 18 No. Narcissus 'Hawera' (2/sqm)

1 No. Cornus sanguinea
 (cropped back every year)

1 No. Hydrangea petiolaris

1 No. Hydrangea petiolaris

36 No. Hedera helix (4/sqm) interplanted
 18 No. Cyclamen Cyclamen hederifolium (2/sqm)
 18 No. Narcissus 'Hawera' (2/sqm)

1 No. Cornus sanguinea
 (cropped back every year, to encourage red stems)

1 No. Hydrangea petiolaris

1 No. Hydrangea petiolaris



N SITE PLAN - BASEMENT LEVEL

Detail Areal C

Plant schedule

	Species	Qt	Size
Shrubs	Cornus sanguinea	2	11 – 12 cm
Herbaceous/bulbs	Cyclamen hederifolium	33	Bulb
	Hedera helix	66	1 l
	Narcissus 'Hawera'	33	Bulb
Climbers	Hydrangea petiolaris	4	2 l

JOB	2 DUMPTON PLACE London		
TITLE	Planting Plan Detail Area C		
ISSUE	PLANNING		
DRAWN	1:50@A3	DRAWING NO.	1250.03
DATE	22/10/2010		
SCALE	RO		

Colvin & Moggridge
 landscapers architects

The Old House, 2 Wellesley Court Road
 Croydon, Surrey CR0 1LE

t: +44 (0)20 8688 9083 f: +44 (0)20 8686 5844
 e: london@colmog.co.uk www.colmog.co.uk