


NOTES

DO NOT SCALE FROM THIS DRAWING

PLANNING

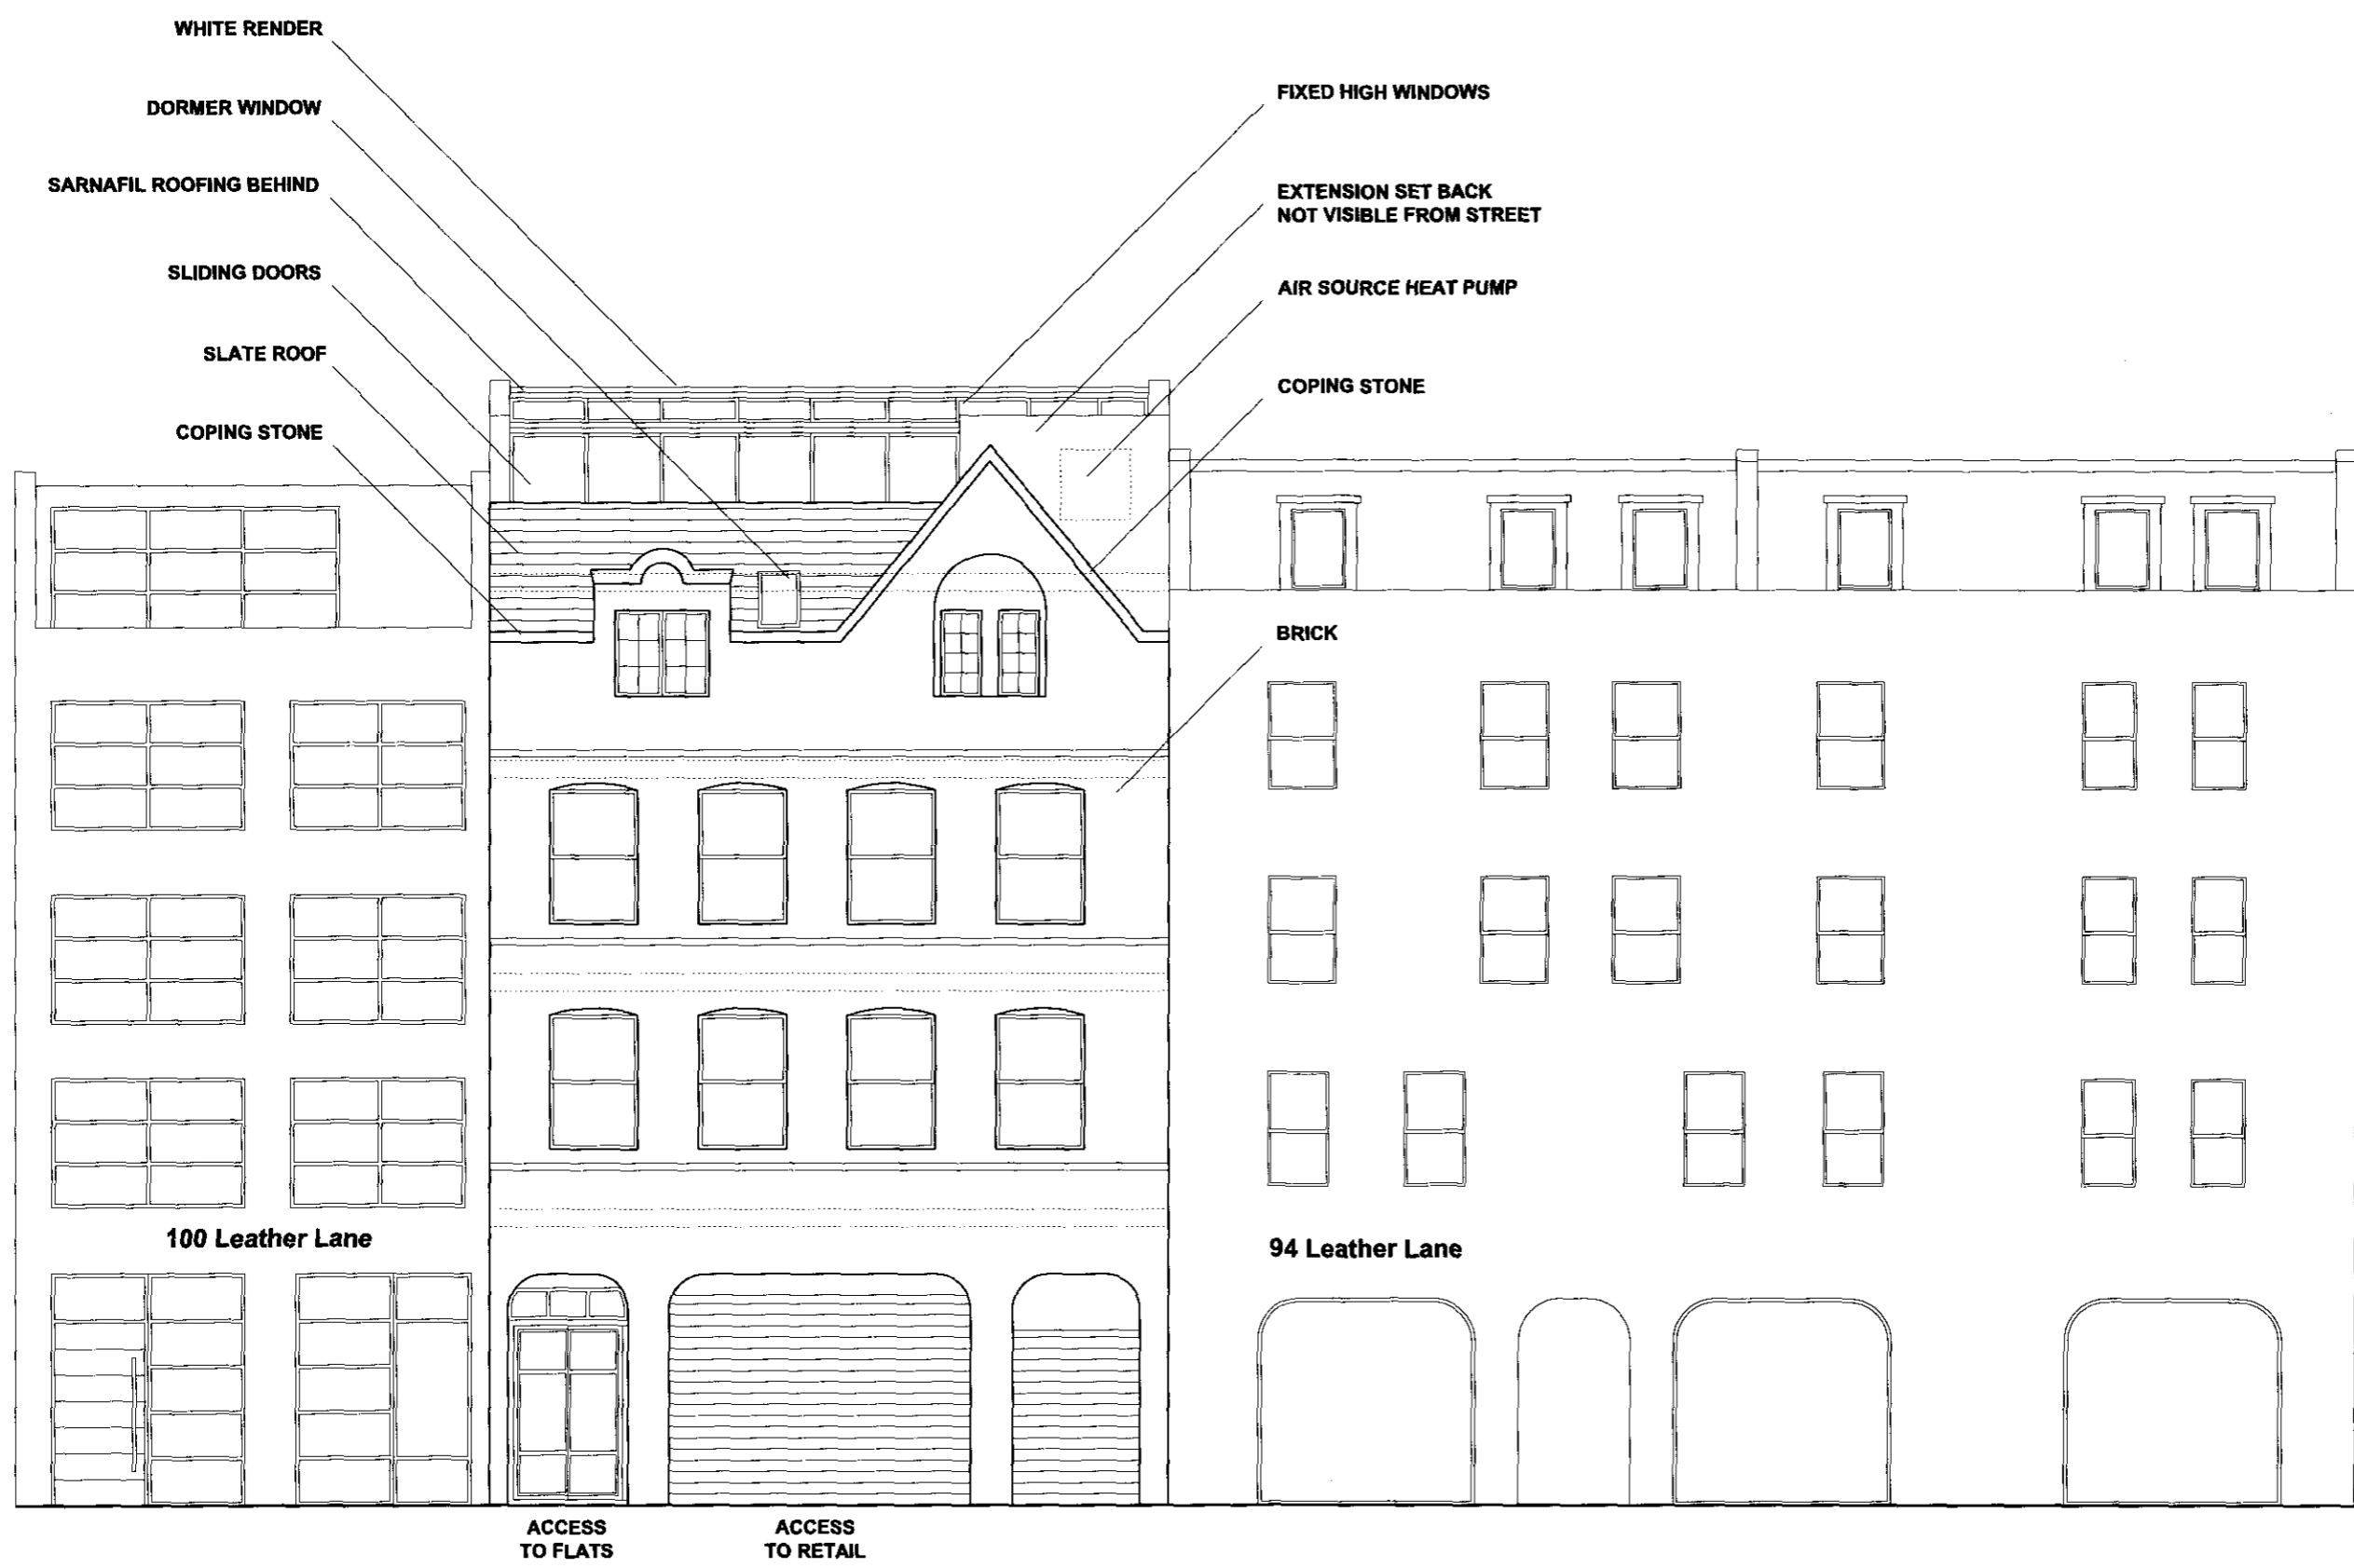

Martin Evans
Architects

18 Charlotte Road
London EC2A 3PB
tel 020 7729 2474

JOB
96, Leather Lane
CAMDEN TOWN
GREATER LONDON EC1N 7TX

TITLE
PLANNING
FRONT ELEVATION

DATE	20.10.2010
SCALE	1:100 @ A3
DRAW BY	G.G.

DRAWING NO. LEA-PL-GA-06