


GROUND FLOOR PLAN



ROOF PLAN

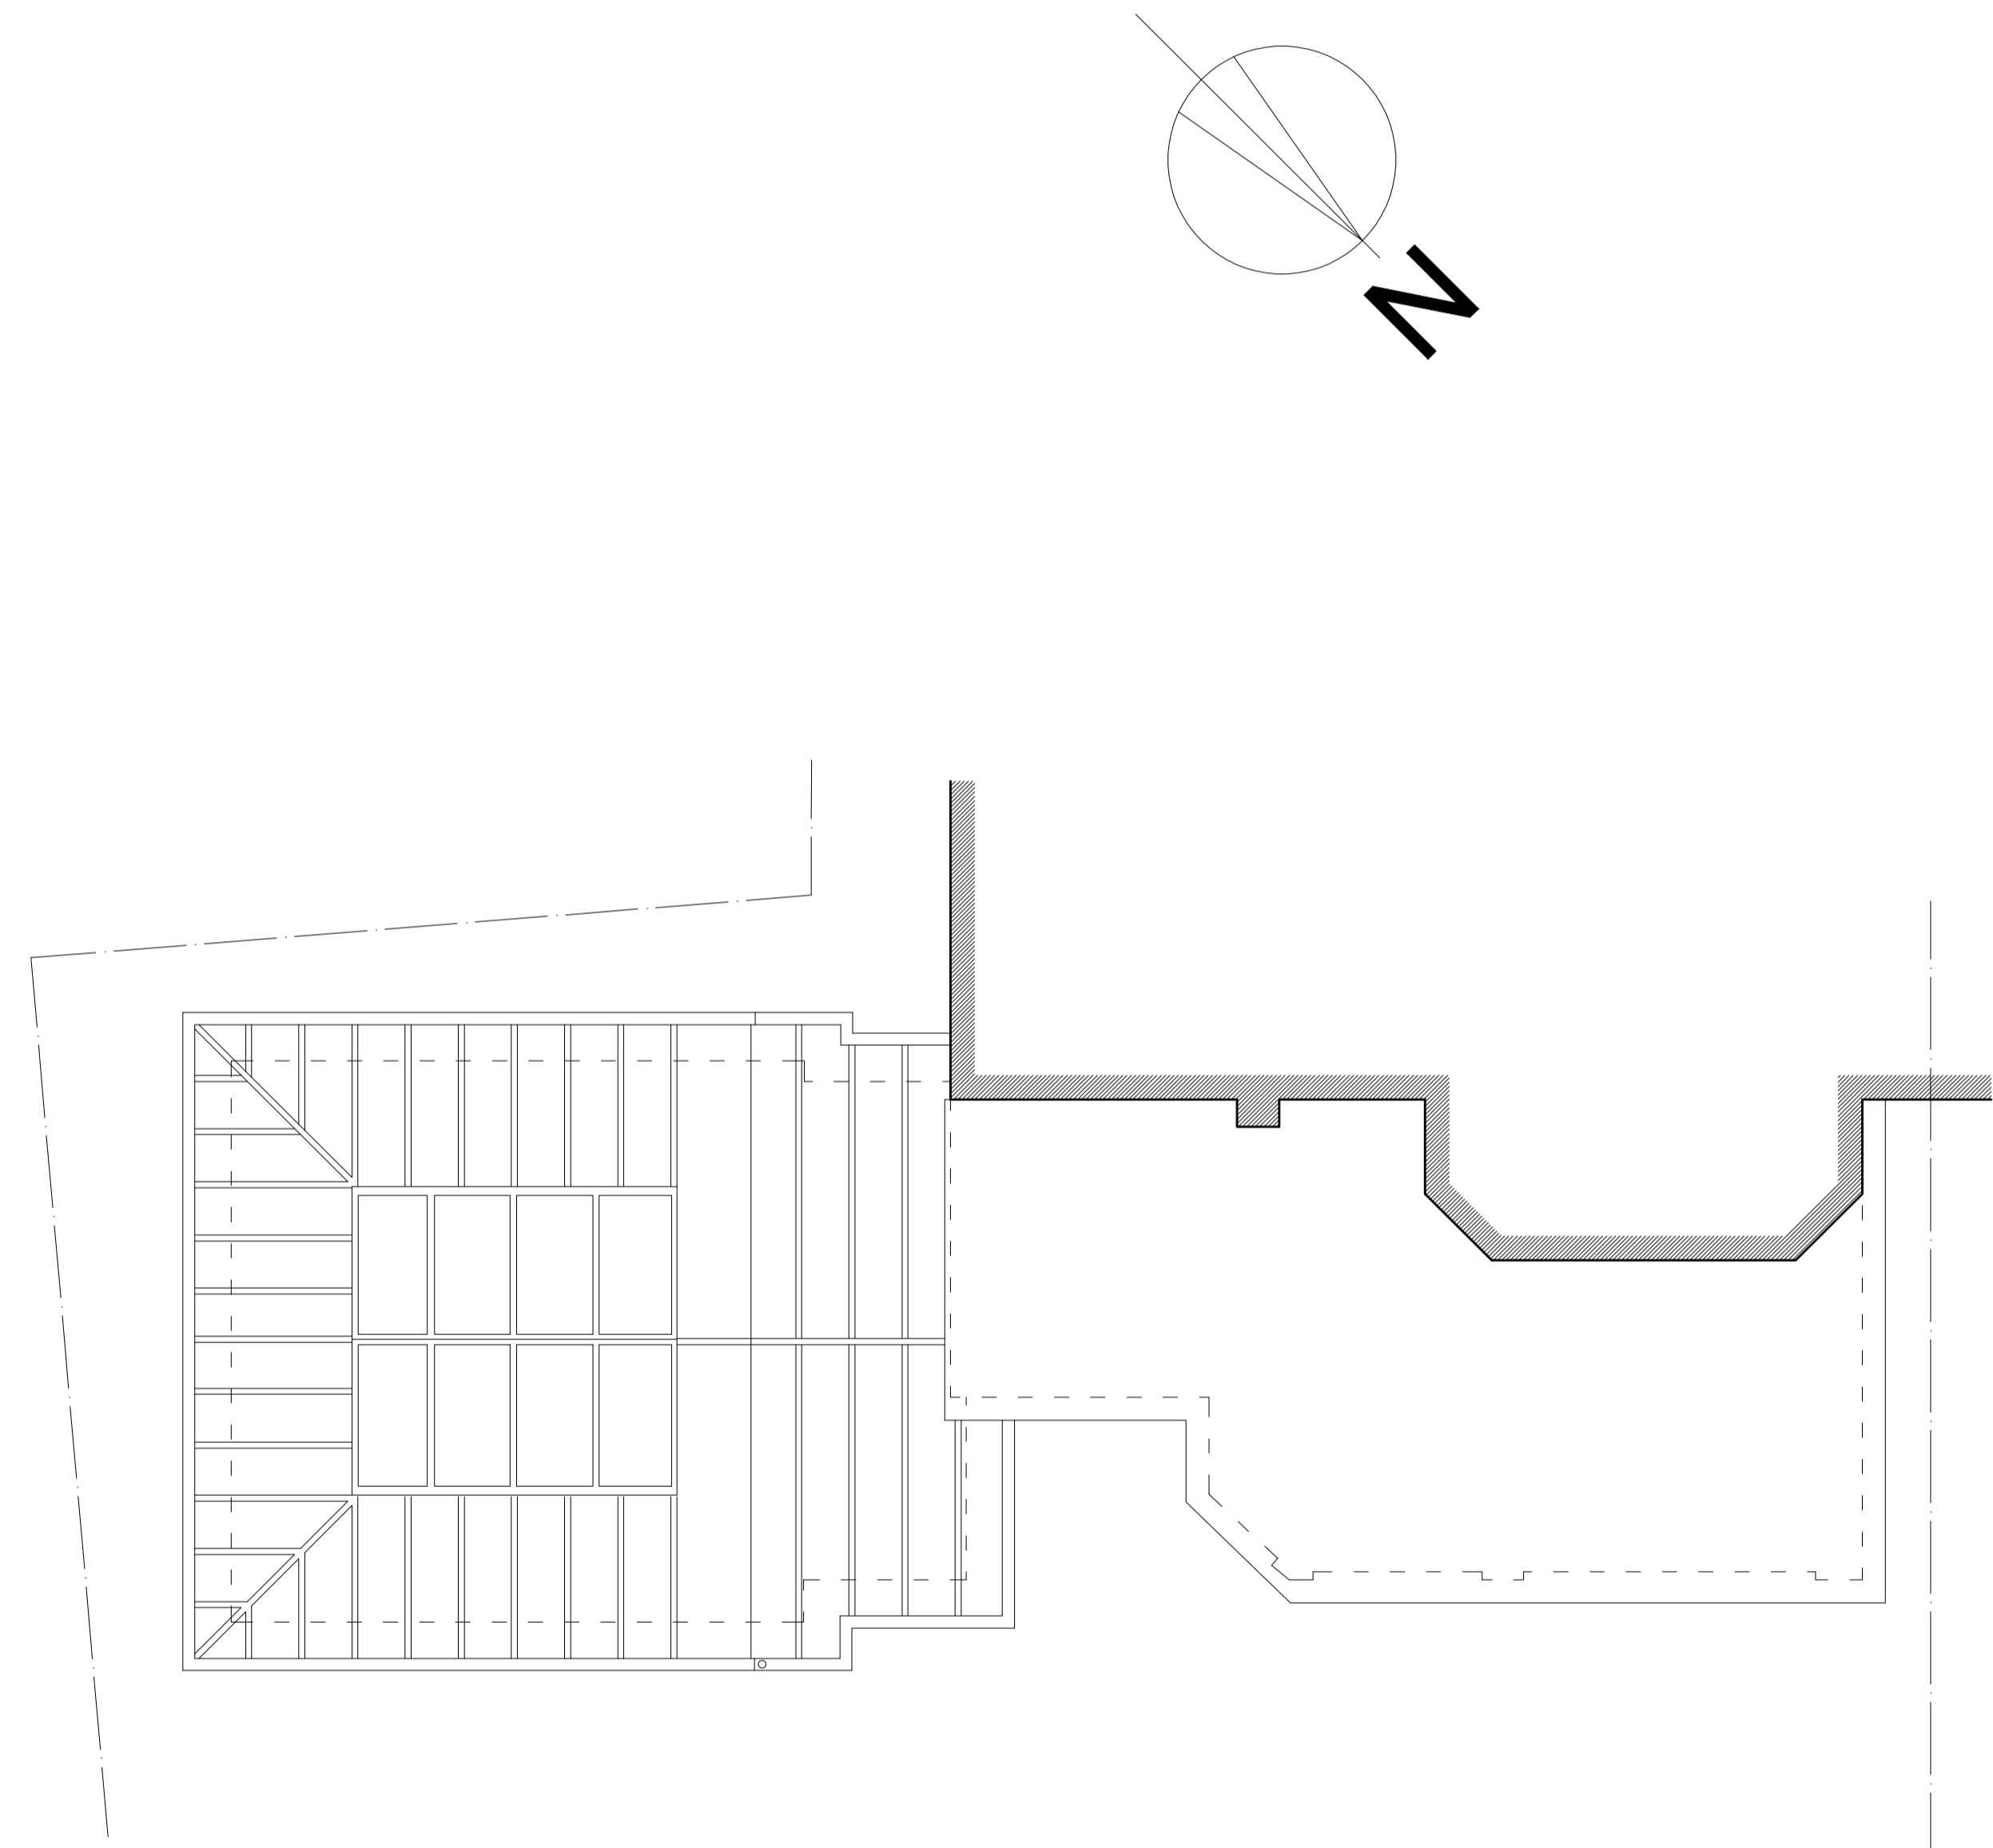

REVISIONS		
Rev	Date	Detail

NOTES:
 1. ALL DIMENSIONS TO BE CONFIRMED ON SITE
 2. DRAWINGS TO BE READ IN CONJUNCTION WITH SPECIFICATION AND ENGINEERS' DRAWINGS.
 0000 CEILING HEIGHTS
 © Caryatid Ltd 2010

CARYATID architects
 20 Kings Avenue : Muswell Hill
 LONDON : N10 1PB
 Tel : 020 8444 6197
 Date : 13-10-2010
 Drawn By : Iaj

TITLE : PROPOSED EXTENSIONS & ALTERATIONS
 56 PRIMROSE GARDENS
 LONDON, NW3 4TP
 for Ms J Ebner
 Scale : 1:50 (A1)
 1:100 (A3)
 Revision : -

DRAWING : EXISTING PLANS
 Drwg No. : 1018-01