



**SIDE ELEVATION**  
(FENCES TO BOUNDARY WITH No. 54 OMITTED FOR CLARITY)

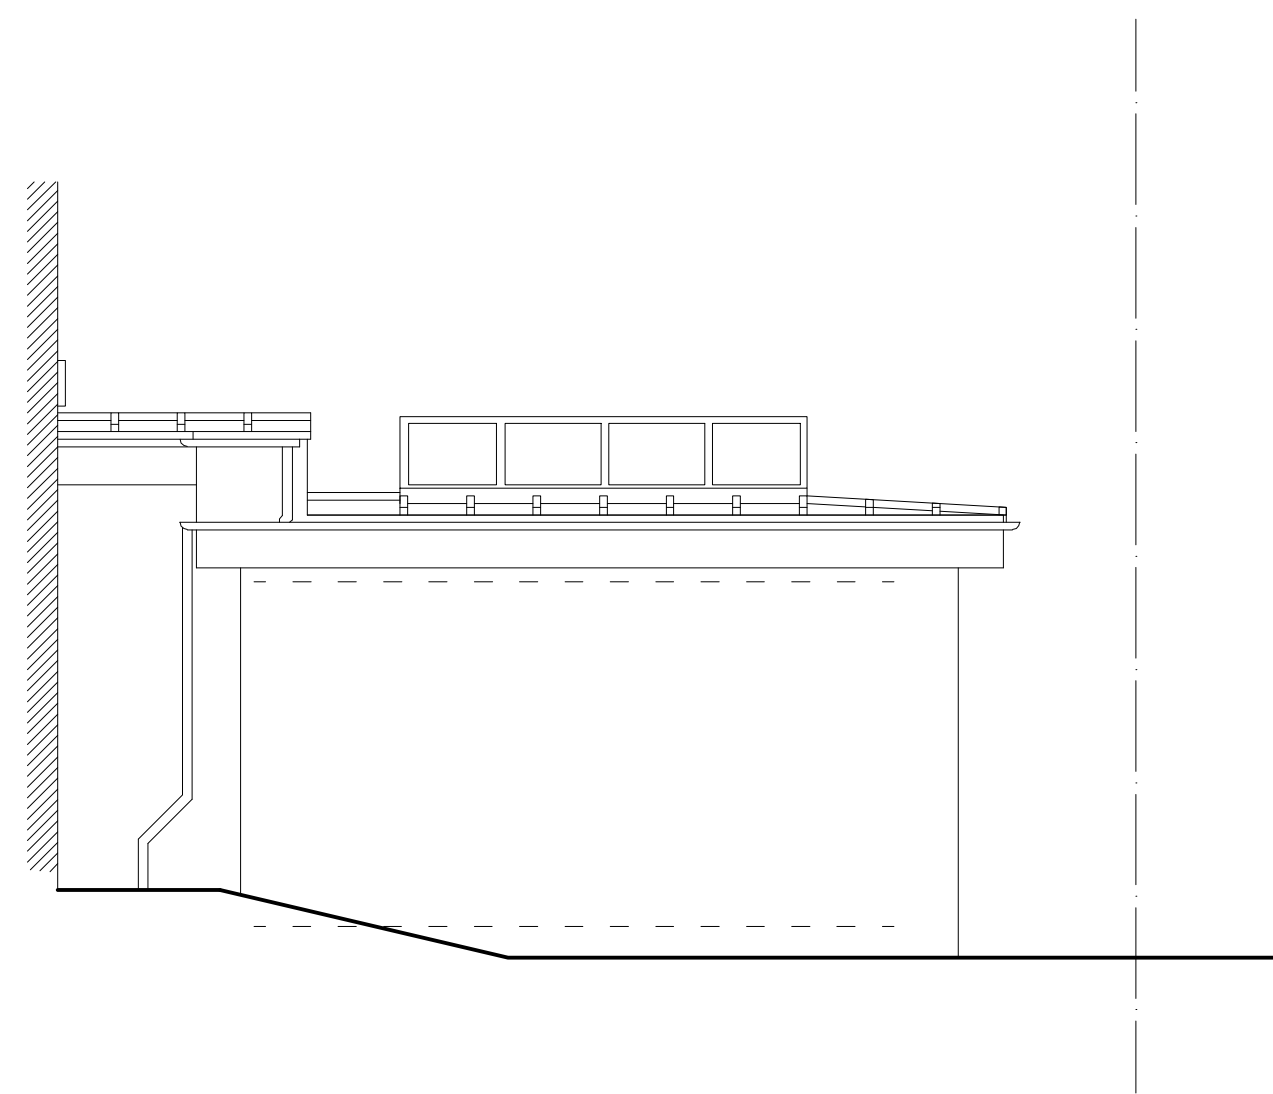

**FRONT ELEVATION OF EXISTING SIDE EXTENSION**



**REAR ELEVATION**

 

REVISIONS		
Rev	Date	Detail

- NOTES:
1. ALL DIMENSIONS TO BE CONFIRMED ON SITE
  2. DRAWINGS TO BE READ IN CONJUNCTION WITH SPECIFICATION AND ENGINEERS' DRAWINGS.

© Caryatid Ltd 2010

**CARYATID architects**  
20 Kings Avenue : Muswell Hill  
LONDON : N10 1PB  
Tel : 020 8444 6197

Date: 13-10-2010  
Drawn By: laj

TITLE: **PROPOSED EXTENSIONS & ALTERATIONS**  
56 PRIMROSE GARDENS  
LONDON, NW3 4TP  
for Ms J Ebner

Scale: 1:50 (A1)  
1:100 (A3)  
Revision: -

DRAWING: **EXISTING ELEVATIONS**

Drwg No.: 1018-02