
 


SPENCER RISE

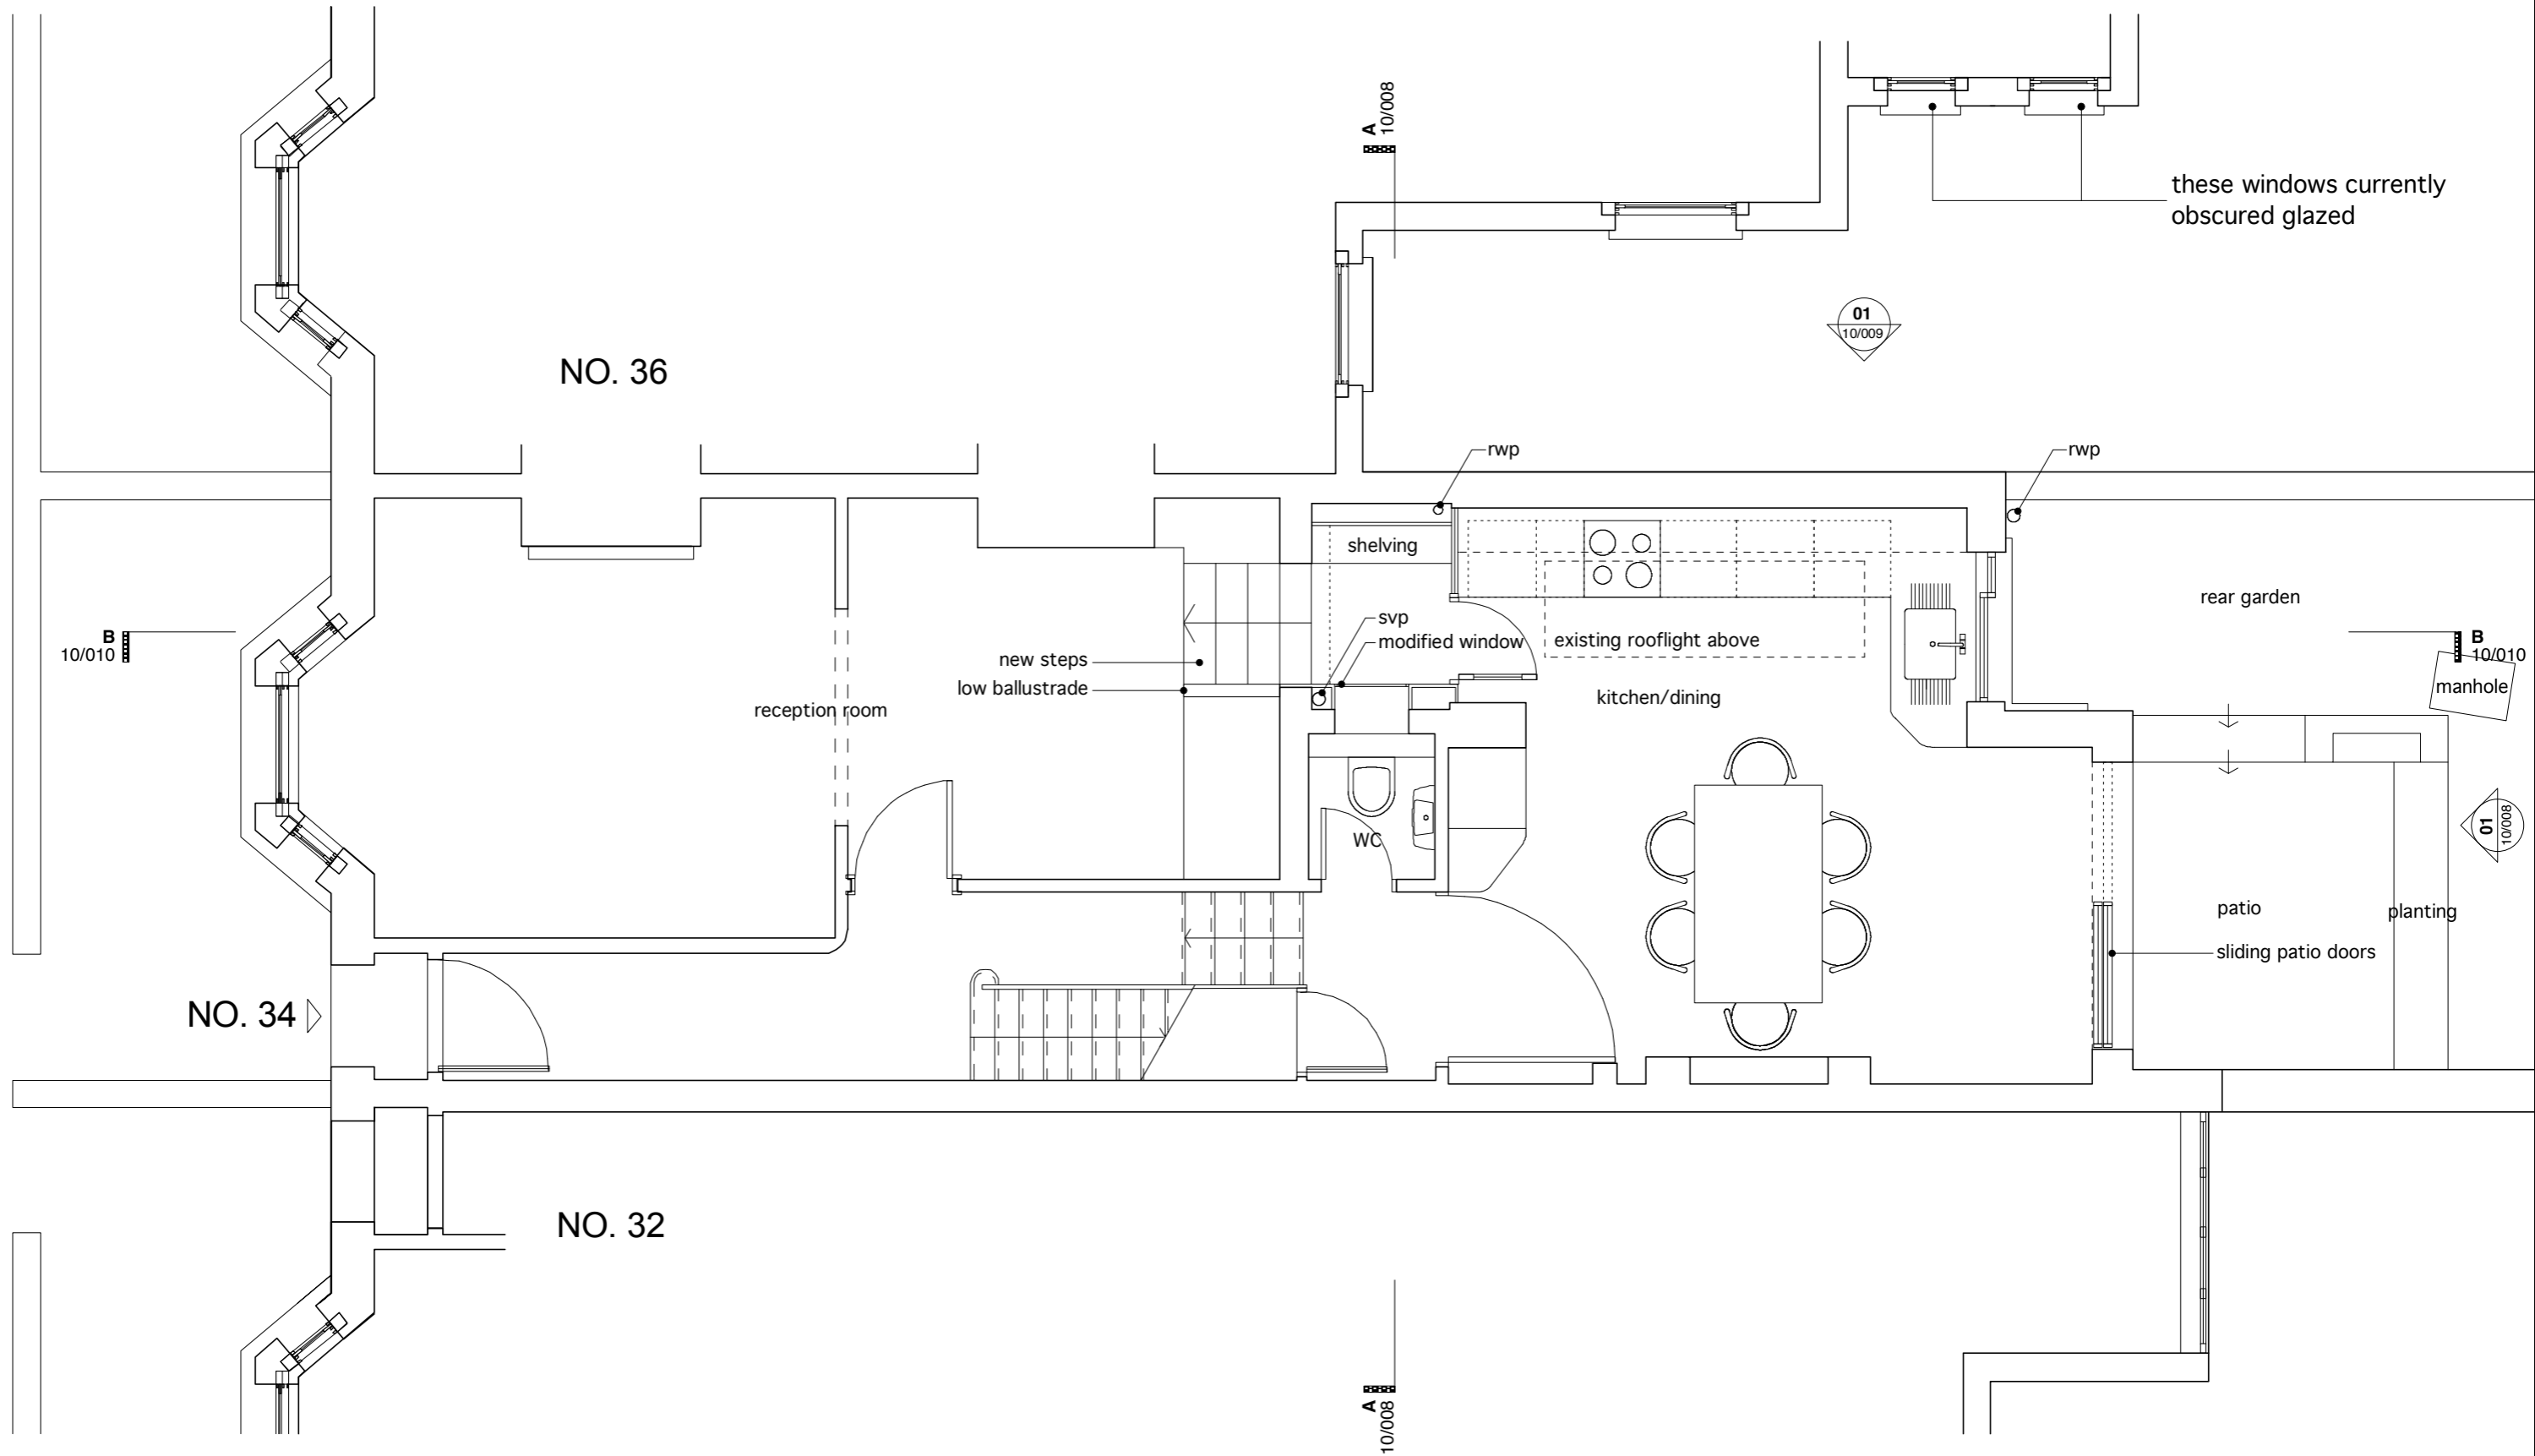


PROPOSED GROUND FLOOR PLAN
INFORMATION

O Milburn, 9A Yerbury Road, London, N19 4RN

PLEASE NOTE:
THESE DRAWINGS ARE NOT FOR CONSTRUCTION PURPOSES.
DO NOT SCALE OFF DRAWINGS.

ISSUES:
/ 25.10.10 Planning Application

PROJECT: 34 SPENCER RISE, NW5
DATE: 25.10.10
SCALE: 1:50 @ A3
DWG NO: 105-10-006

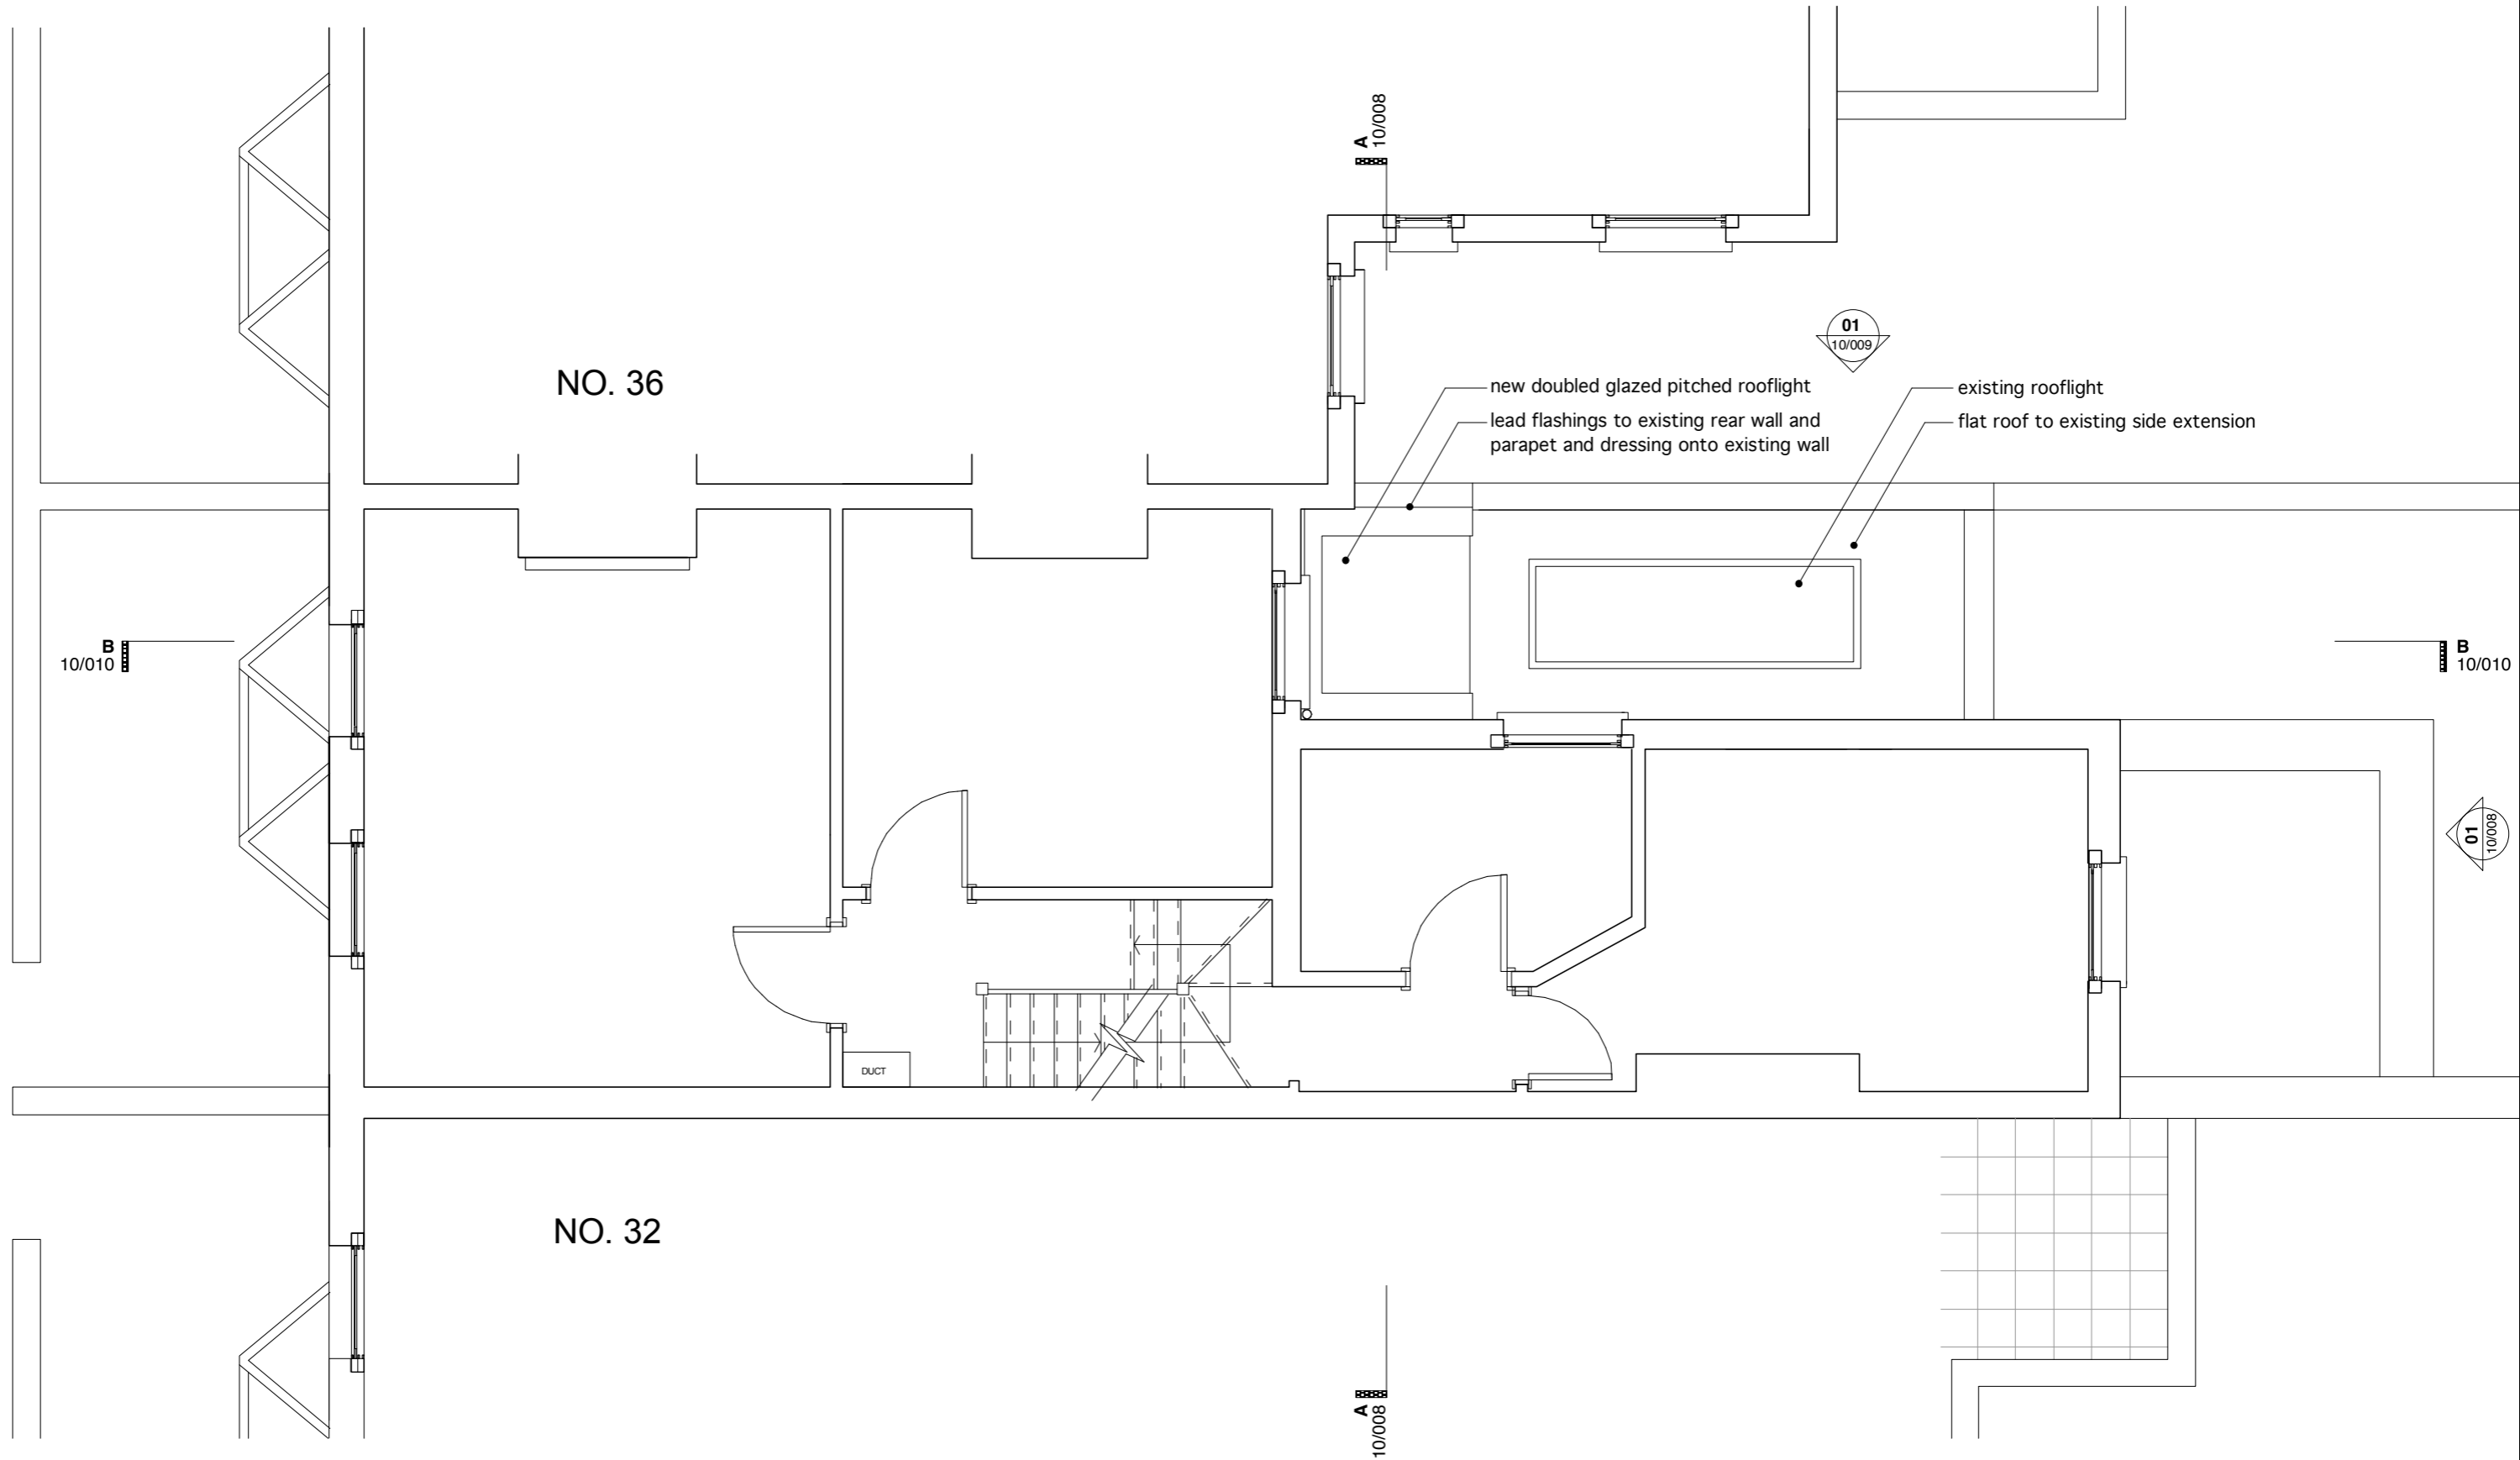


PROPOSED FIRST FLOOR PLAN
INFORMATION

O Milburn, 9A Yerbury Road, London, N19 4RN

PLEASE NOTE:
 THESE DRAWINGS ARE NOT FOR CONSTRUCTION PURPOSES.
 DO NOT SCALE OFF DRAWINGS.

ISSUES:
 / 25.10.10 Planning Application

PROJECT: 34 SPENCER RISE, NW5
 DATE: 25.10.10
 SCALE: 1:50 @ A3
 DWG NO: 105-10-007

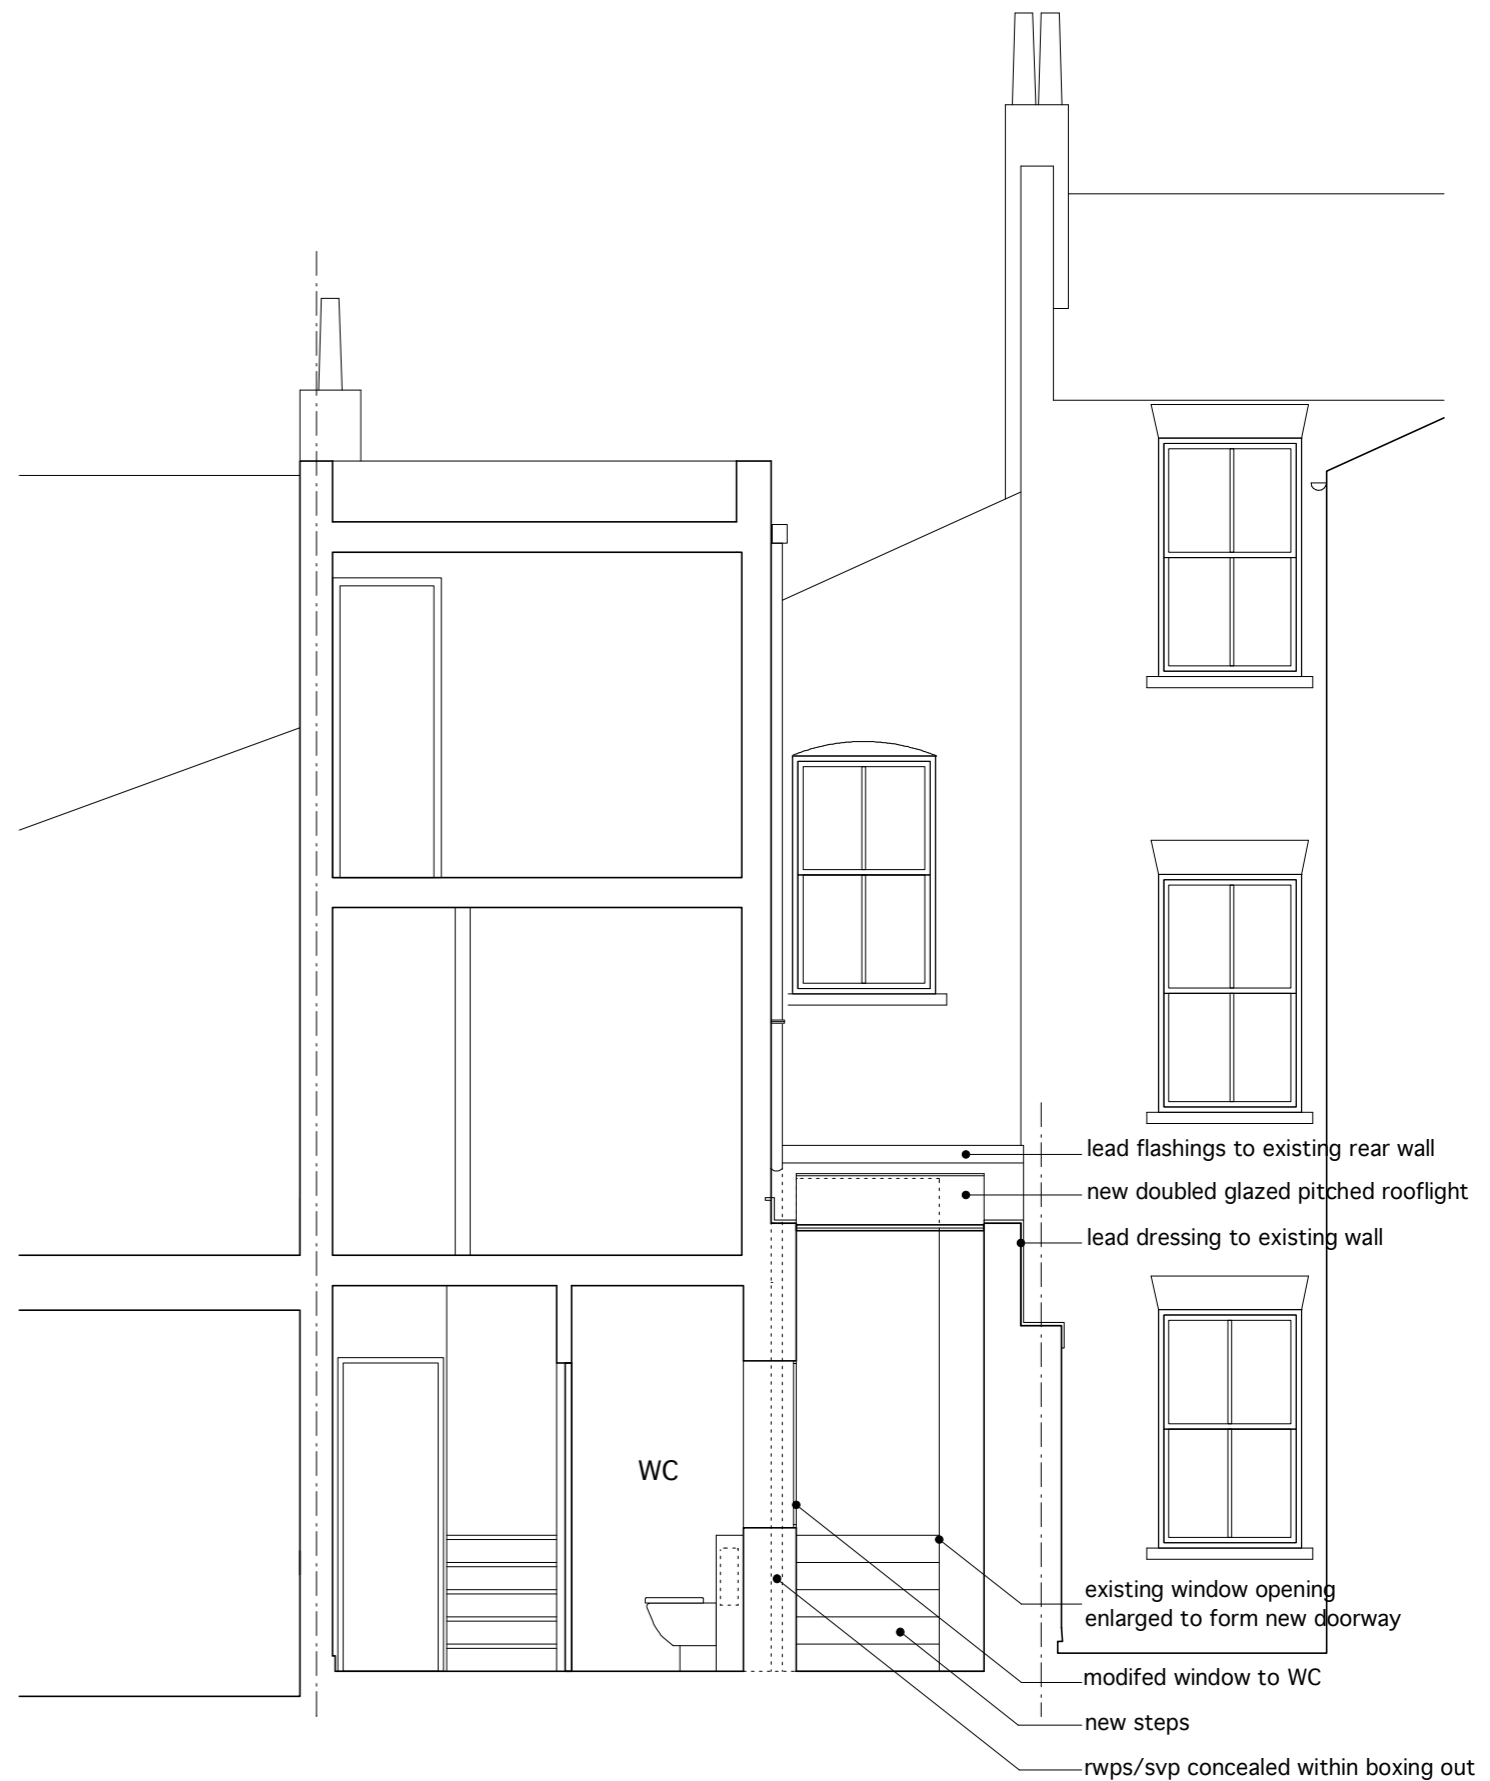



PROPOSED ELEVATION & SECTION AA
INFORMATION

O Milburn, 9A Yerbury Road, London, N19 4RN

PLEASE NOTE:
THESE DRAWINGS ARE NOT FOR CONSTRUCTION PURPOSES.
DO NOT SCALE OFF DRAWINGS.

ISSUES:
/ 25.10.10 Planning Application

PROJECT: 34 SPENCER RISE, NW5
DATE: 25.10.10
SCALE: 1:50 @ A3
DWG NO: 105-10-008

 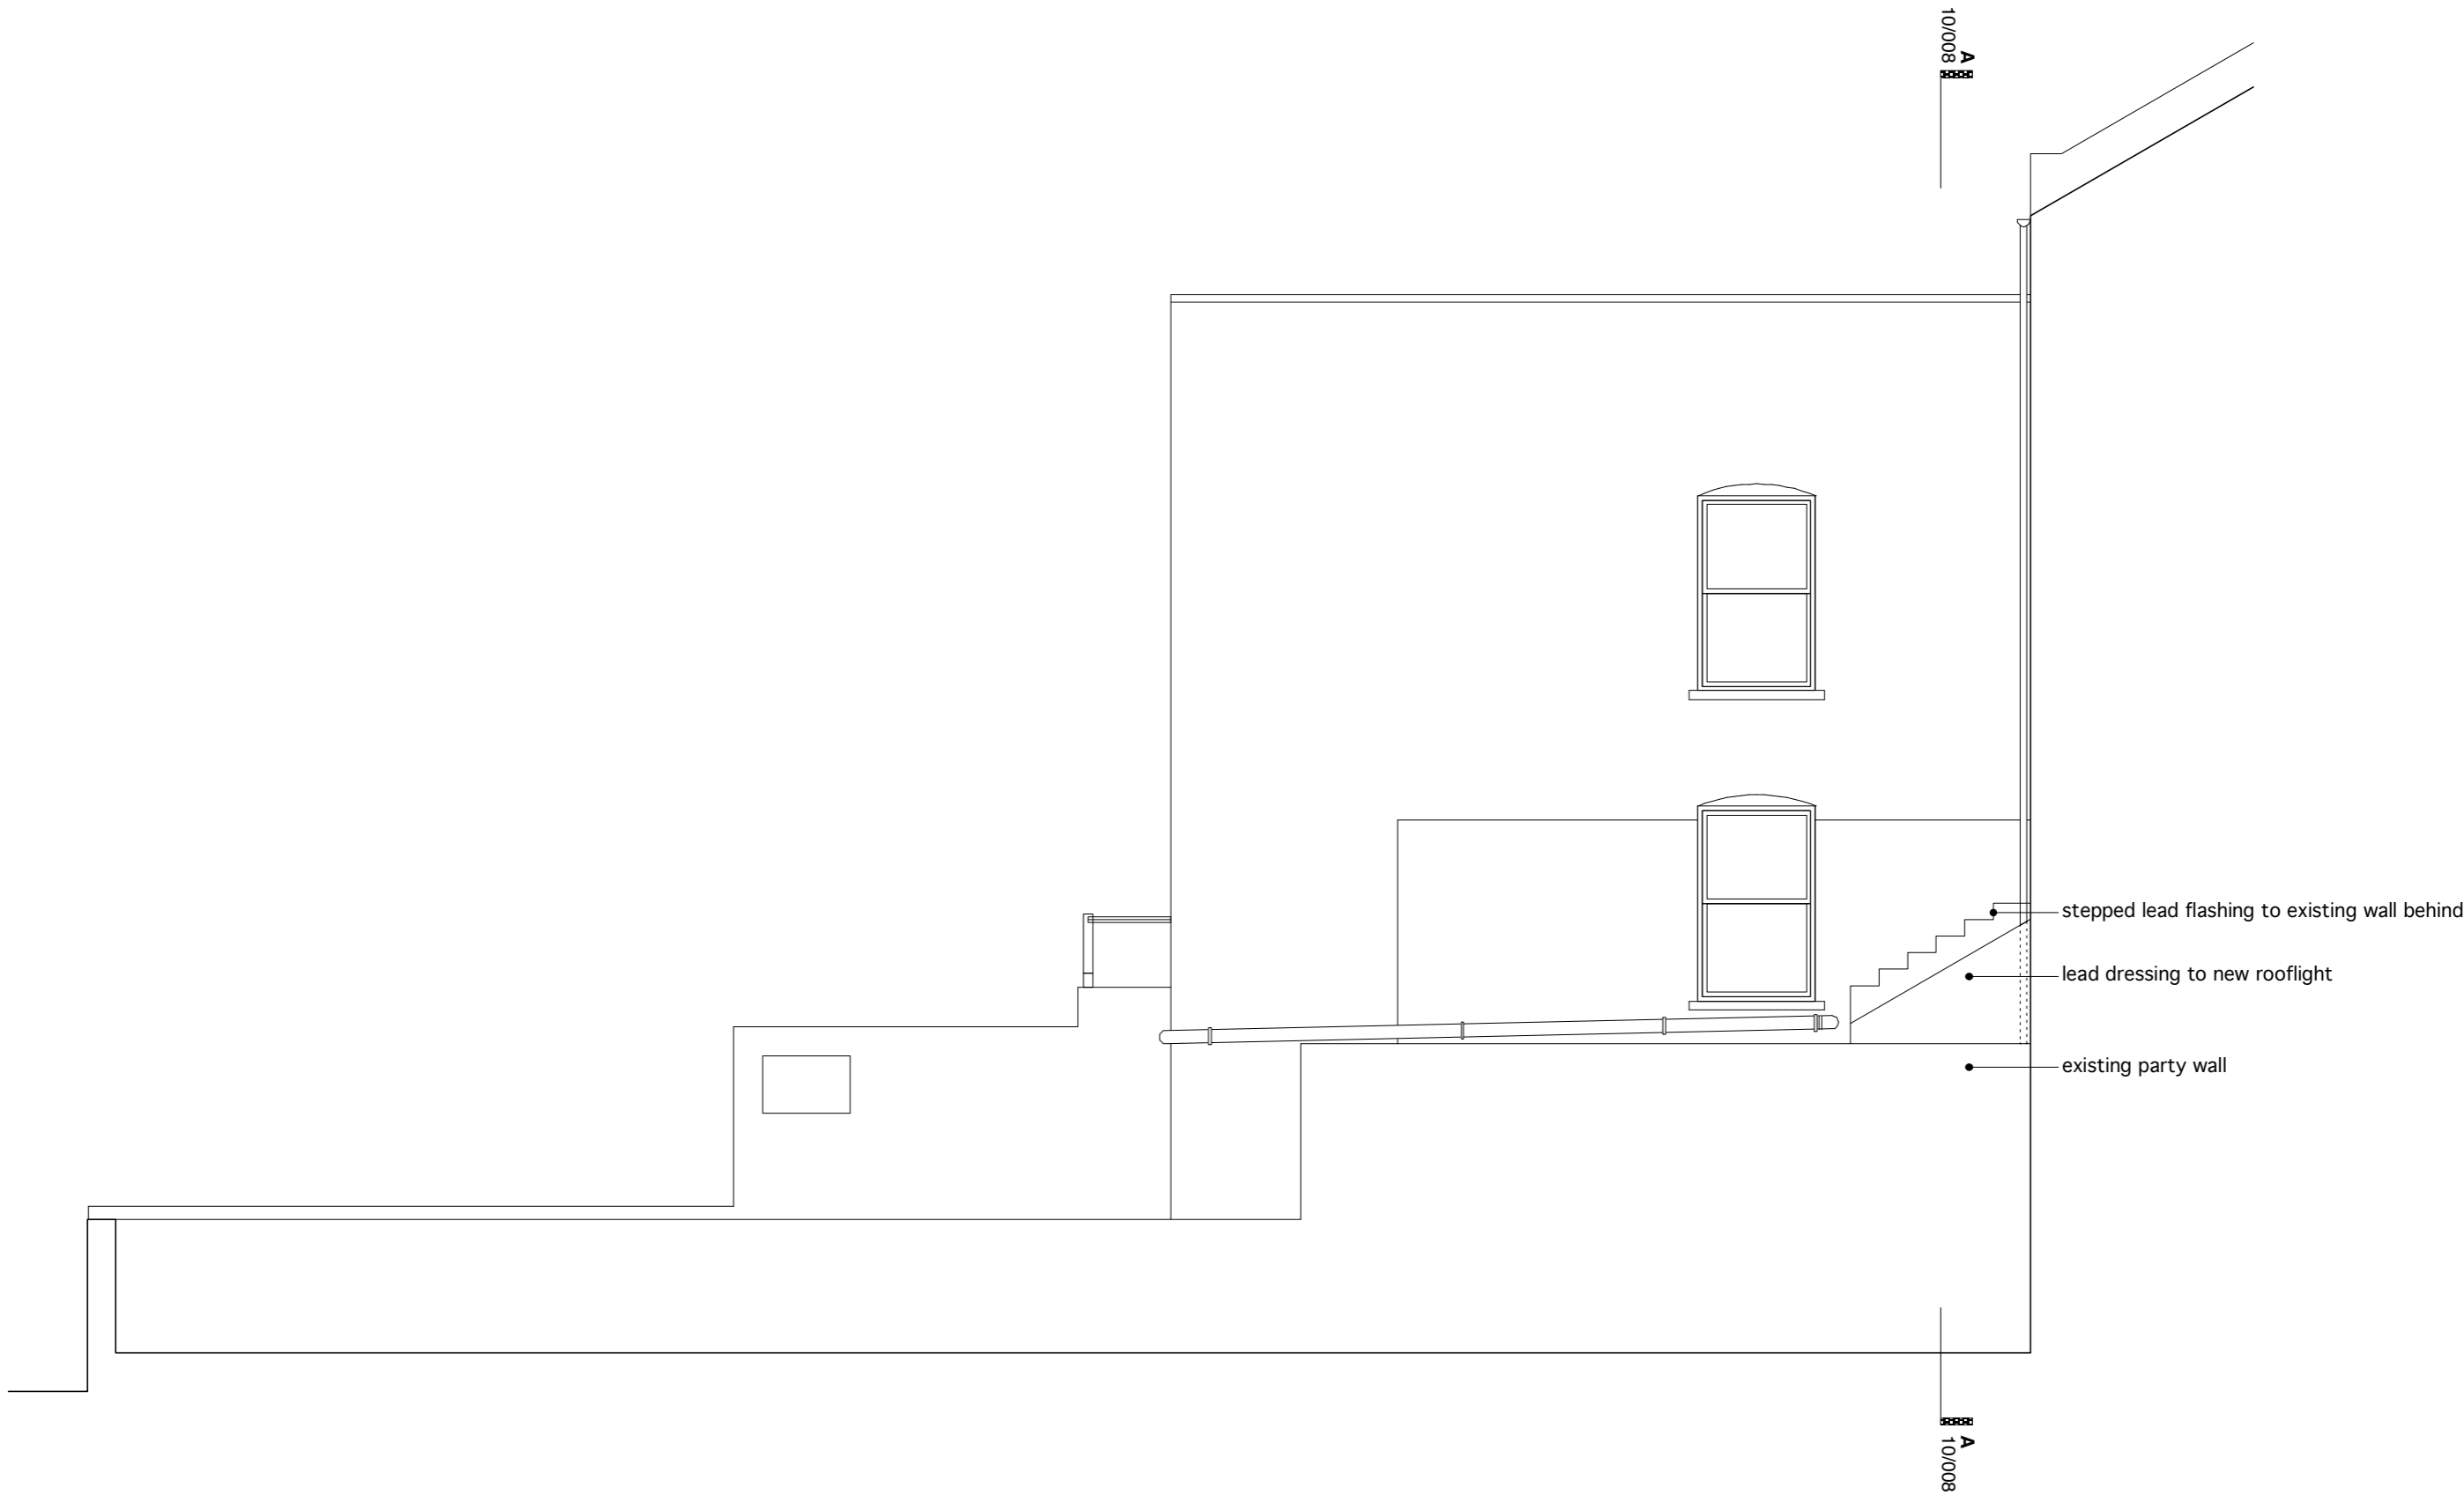

PROPOSED SIDE ELEVATION
INFORMATION

O Milburn, 9A Yerbury Road, London, N19 4RN

PLEASE NOTE:
THESE DRAWINGS ARE NOT FOR CONSTRUCTION PURPOSES.
DO NOT SCALE OFF DRAWINGS.

ISSUES:
/ 25.10.10 Planning Application

PROJECT: 34 SPENCER RISE, NW5
DATE: 25.10.10
SCALE: 1:50 @ A3
DWG NO: 105-10-009

10/008
A

approx. roofline
of no.32 behind

front windows
estimated visually

NB internal FFLs estimated

new doubled glazed
pitched rooflight
existing parapet
svp enclosed behind
modified window to WC behind

kitchen/dining room

A
10/008



PROPOSED SECTION BB

INFORMATION

O Millburn, 9A Yerbury Road, London, N19 4RN

PLEASE NOTE:
THESE DRAWINGS ARE NOT FOR CONSTRUCTION PURPOSES.
DO NOT SCALE OFF DRAWINGS.

ISSUES:
/ 25.10.10 Planning Application

PROJECT: 34 SPENCER RISE, NW5
DATE: 25.10.10
SCALE: 1:50 @ A3
DWG NO: 105-10-010