


New development under construction at 7-15 Whitfield Street
 Plan constructed from approved planning drawings

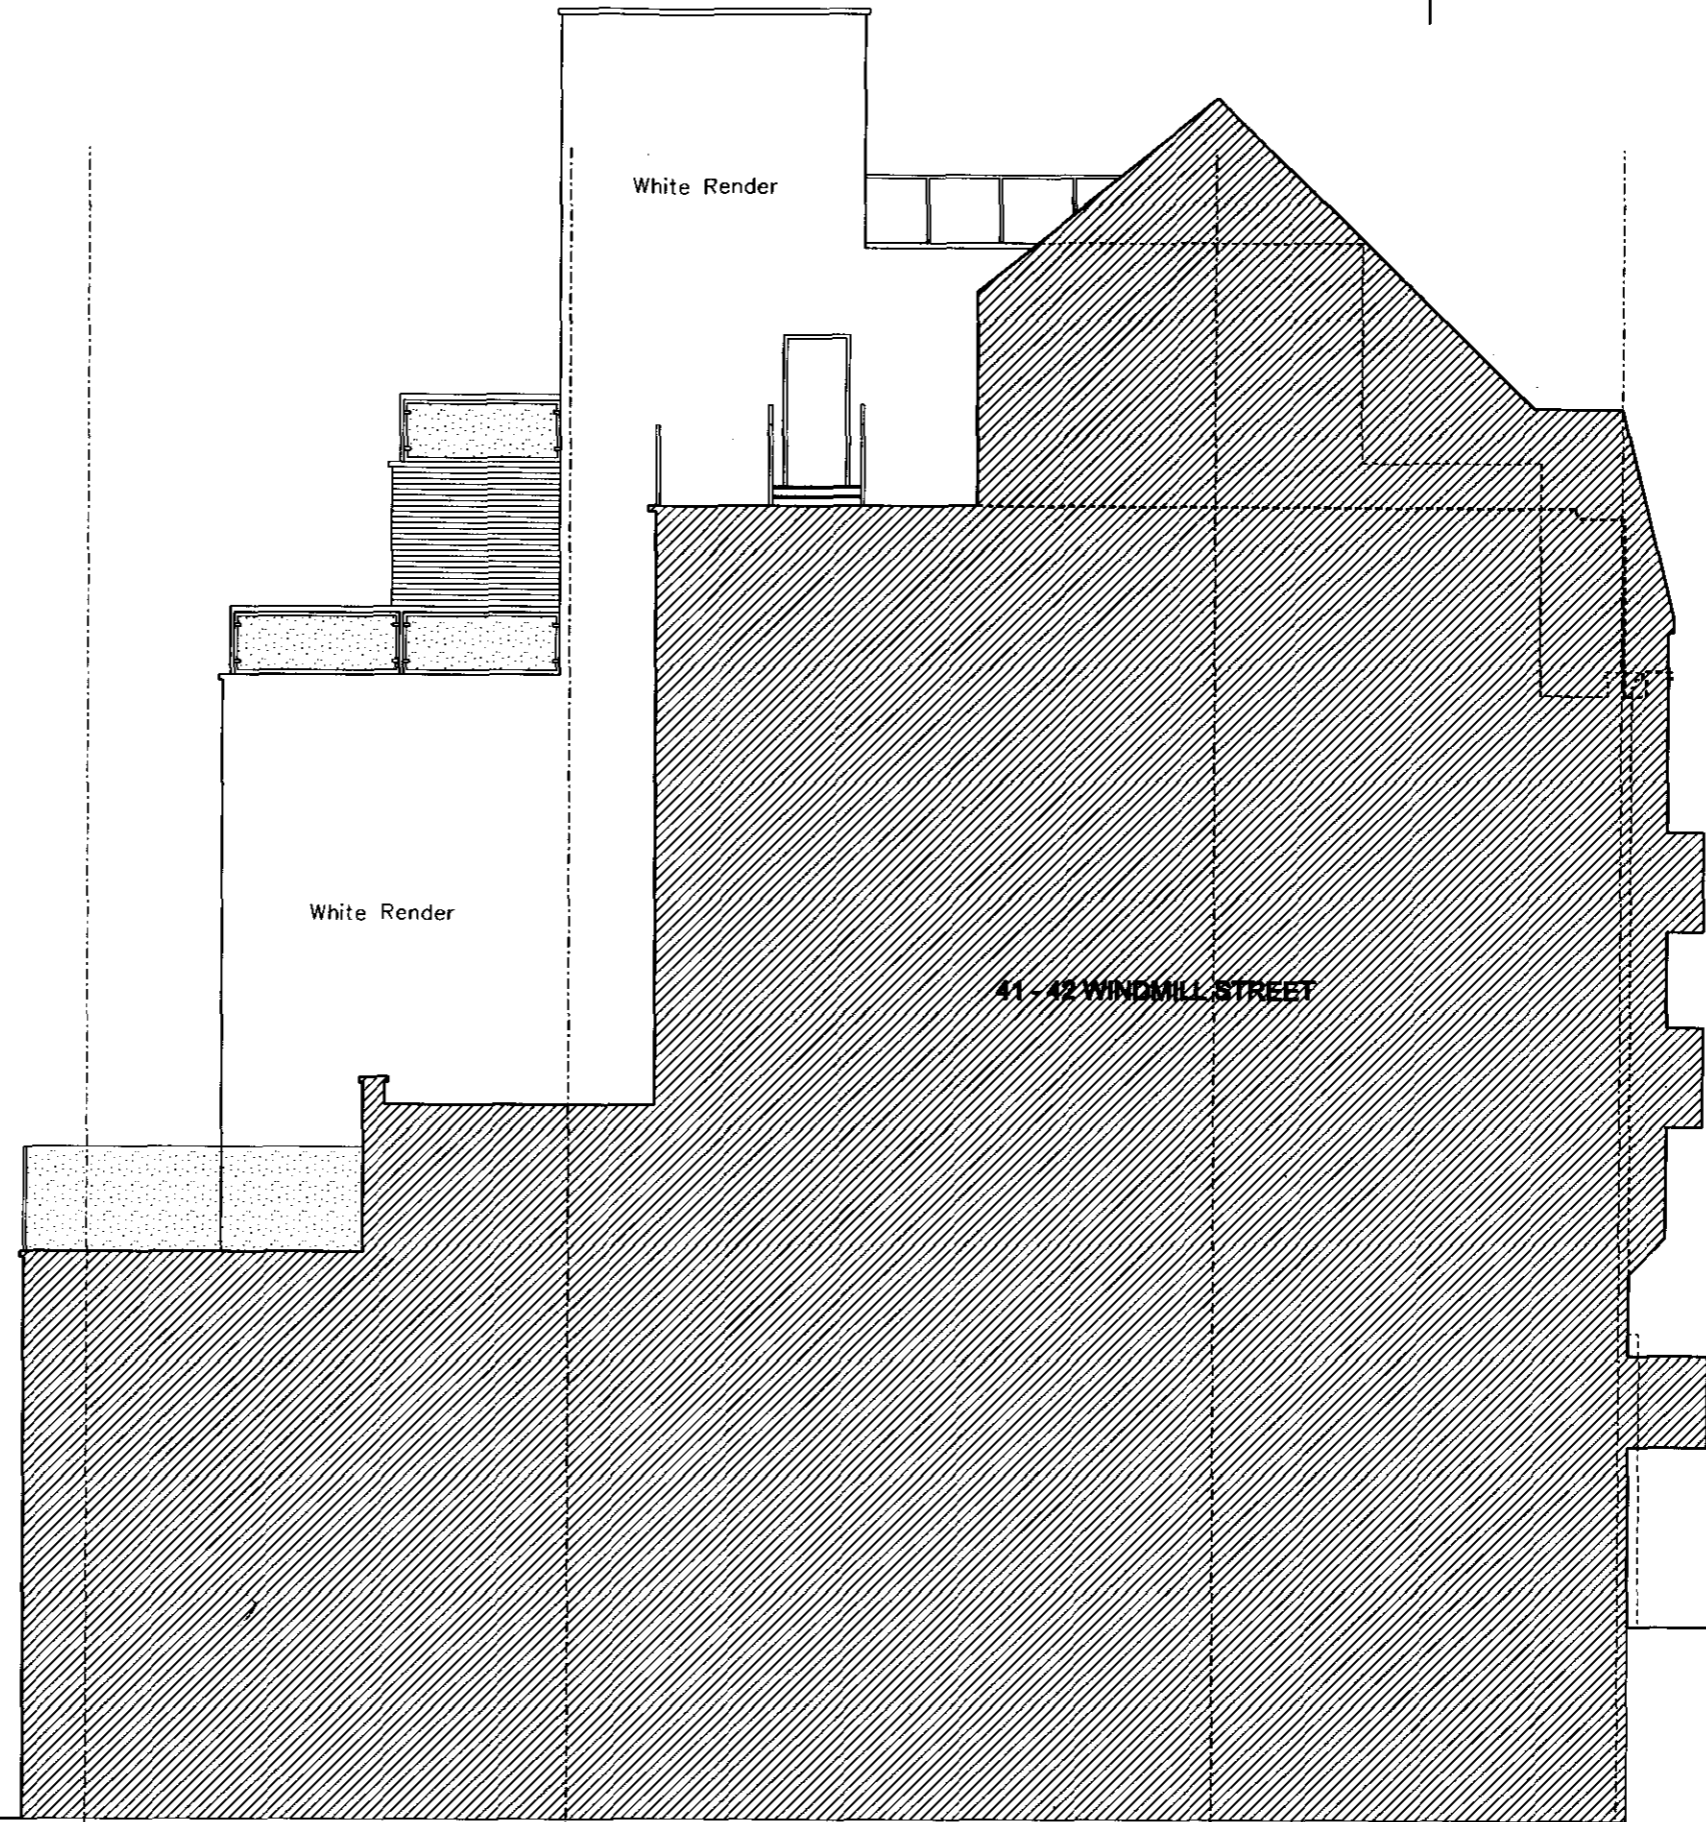

A

B

C

D

REVISIONS		
CLIENT		
GIORDANO LIMITED		
JOB TITLE		
38/40 WINDMILL STREET, LONDON W1T 2JX		
DRAWING TITLE		
PROPOSED WEST ELEVATION		
SCALE	DATE	DRAWN
1:500A1	AUG 10	DJC
BRILL ■ OWEN CHARTERED ARCHITECTS		
Grove House, 28 Lichfield Grove, London N3 2JP Telephone: 020 8349 0097 Fax: 020 8349 0098 E-mail: architects@brillowen.co.uk		
09/702	P11A	