

NOTES

All Dimensions are from structure to structure unless indicated otherwise.

Elements of structure and services are indicated for coordination purposes. For full structural and services layouts refer to Structural and Services Engineers' Drawings.


Do not scale directly from drawing. All dimension to be checked on site prior to construction or fabrication of any elements.

Any discrepancies between figured dimensions to be reported to architect for clarification prior to commencing work.

For legend see signature sheet 103\_B07\_001.

© Copyright reserved

Rev	Date	Comments
-	20_09_10	Issued For Planning
A	24_11_10	Room labels added

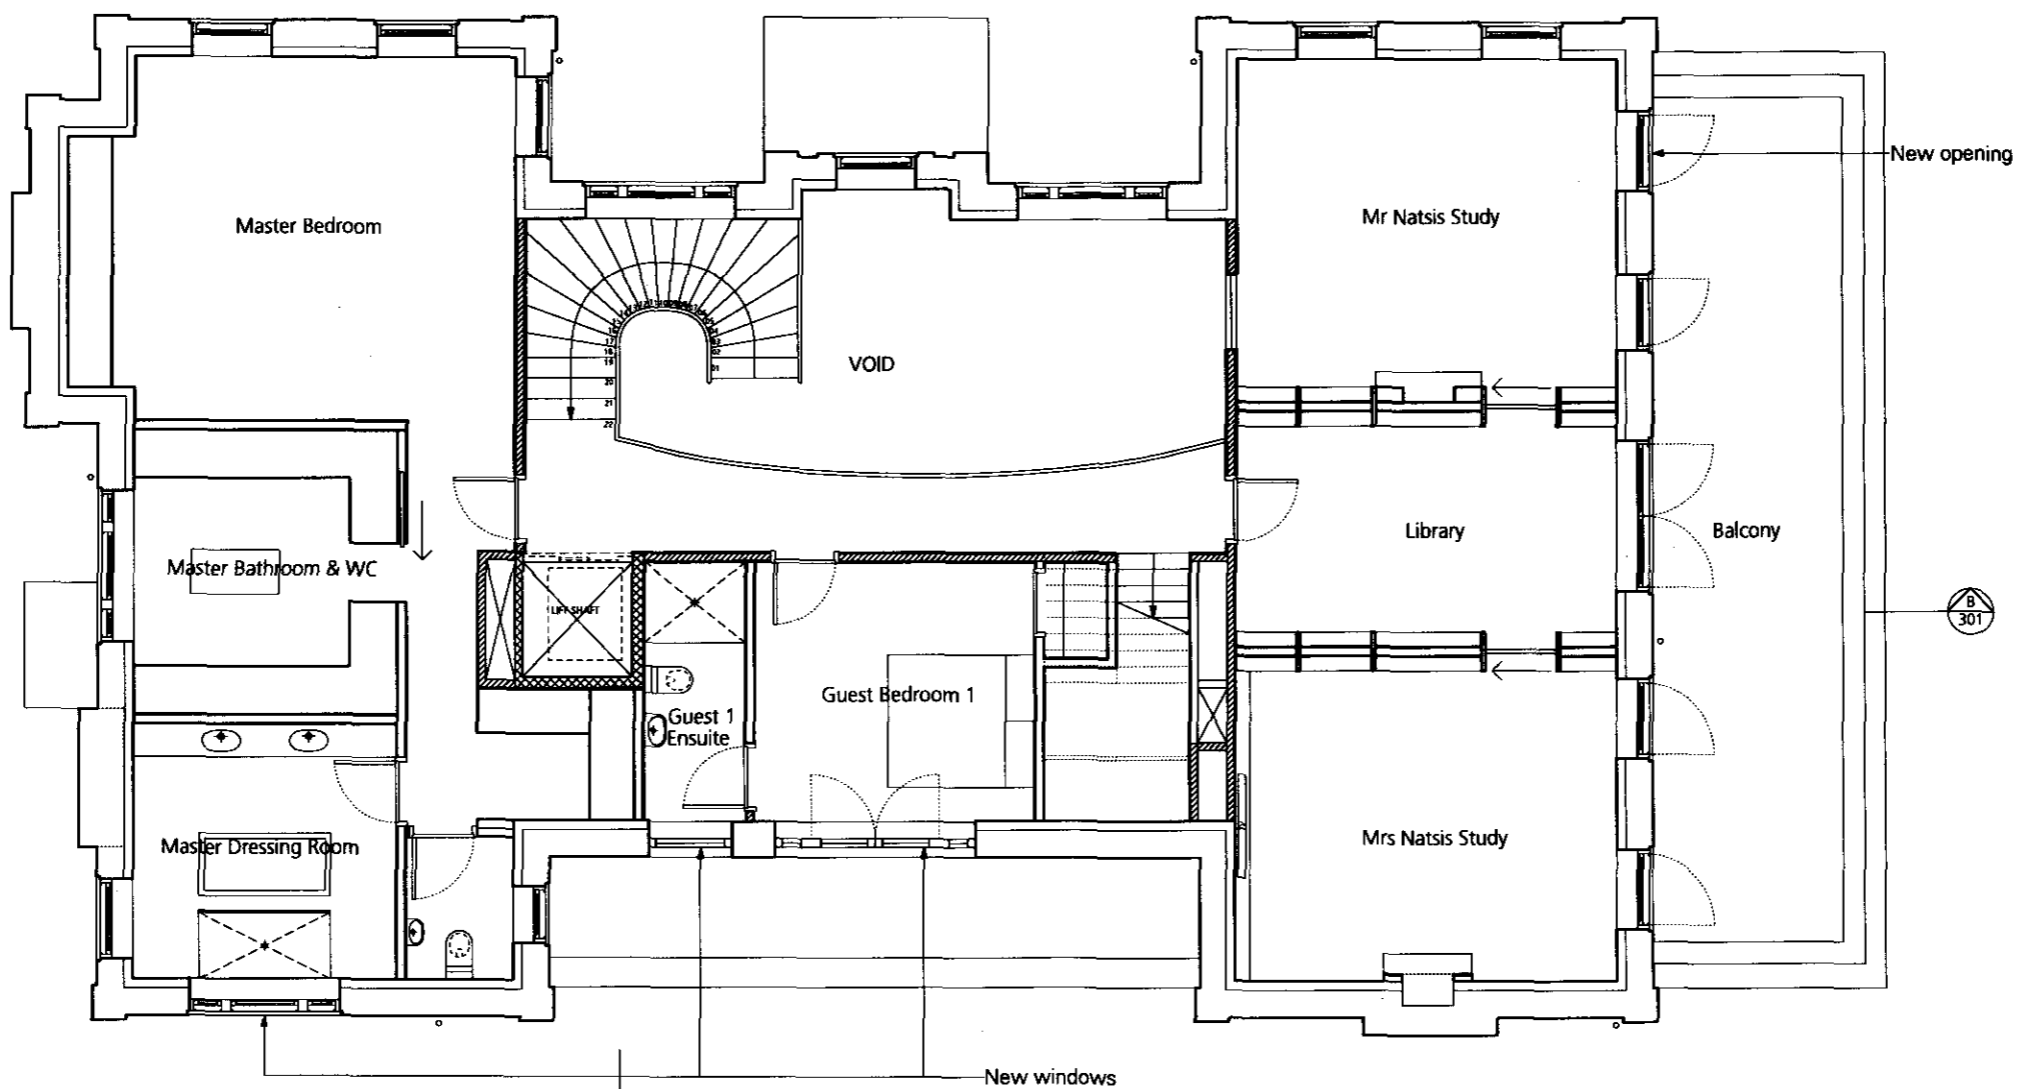

301

301



**TONY FRETTON ARCHITECTS**

Tony Fretton Architects Ltd  
109-123 Clifton Street London EC2A 4LD  
T: +44(0)20 7729 2030 F: +44(0)20 7729 2050  
www.tonyfretton.com mail@tonyfretton.com

Job No:	251
Project:	Templewood Avenue
Drawing title:	Proposed First Floor Plan
Scale:	1:50 @ A1 & 1:100 @ A3
Origination Date:	May 2010
Status:	Planning
Drawing No:	251_PL_202
Rev	A