


SCALE 1/50

SCALE 1/50

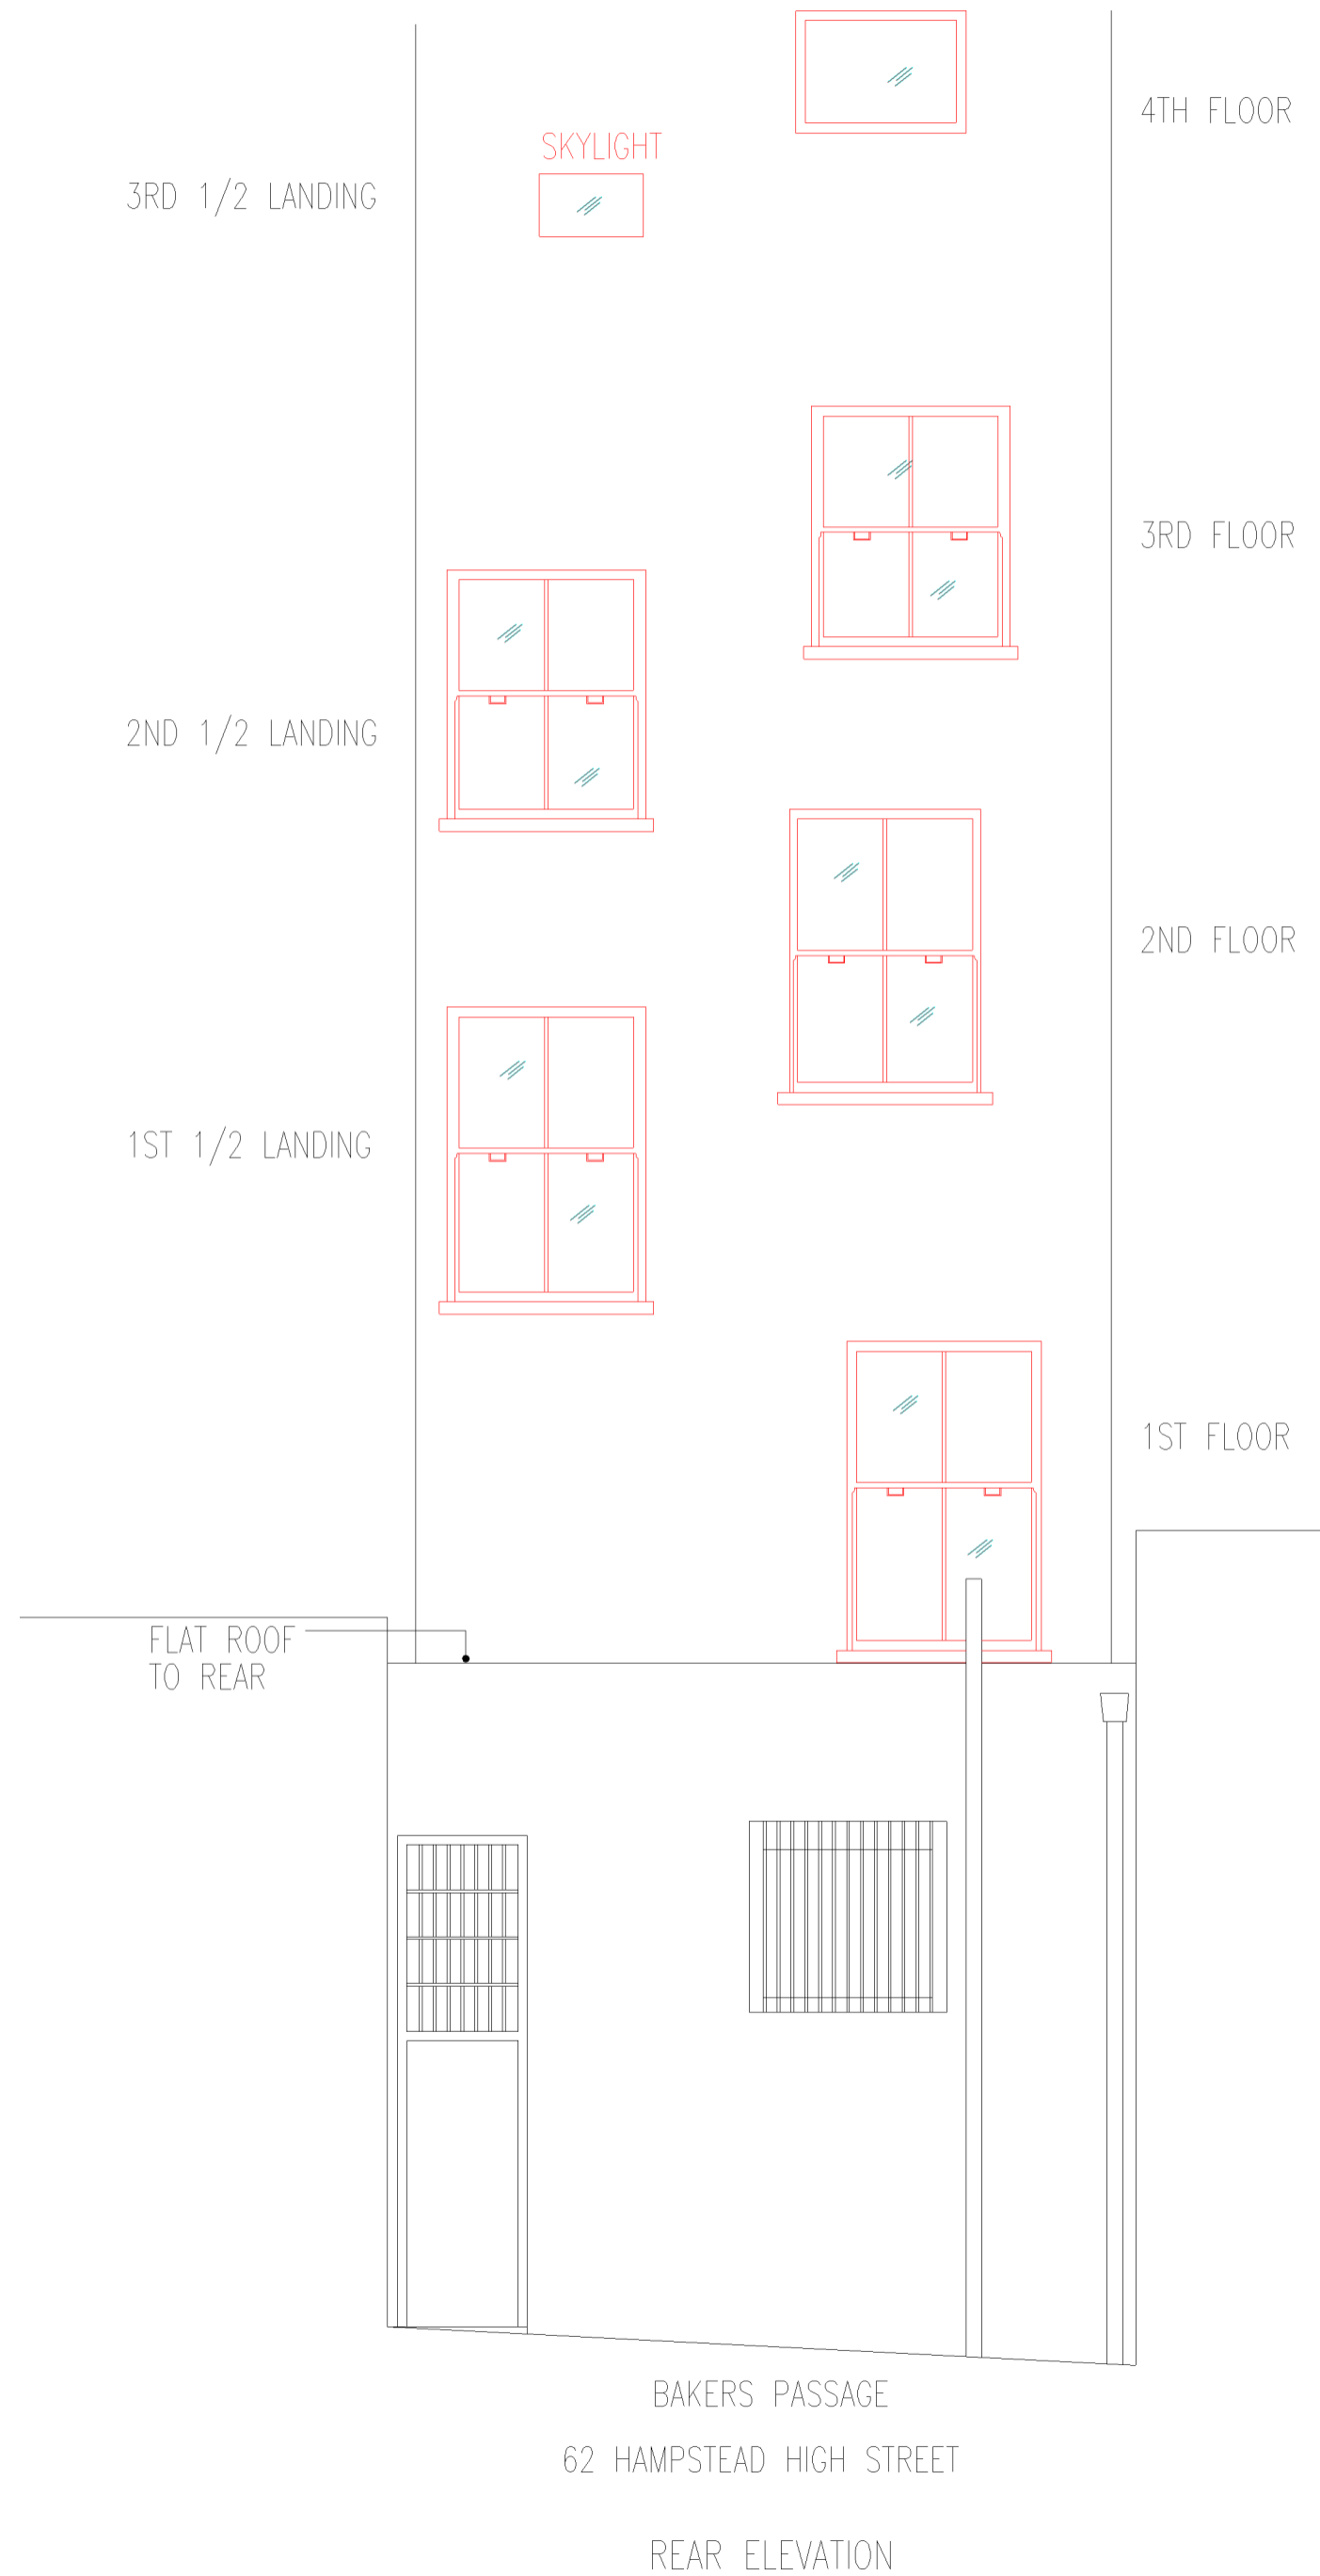

Notes

1. Do not scale to ascertain dimensions
2. All dimensions to be checked and verified on site prior to commencement of work
3. This drawing to be read in conjunction with the specification and other drawings
4. Copyright for all designs and drawings in whole or in part shall remain with the Surveyors in accordance with The Copyright Act.



Ordnance Survey © Crown Copyright 2010. All rights reserved.  
Licence number 100020419. Plotted Scale - 1:1250

NOTE :  
WHEN PRINTING PDF PLANS, ALWAYS ENSURE THAT PAGE  
SCALING (IN PRINTER DIALOGUE BOX) IS SET TO NONE.  
USING FIT TO PAGE WILL INTRODUCE SCALING ERRORS.



125 Old Broad Street  
London  
EC2N 2BQ  
Tel: +44 (0)203 296 3000  
Fax: +44 (0)203 296 3100  
www.dtz.com



CLIENT	SCALE:
PROJECT	AS SHOWN @ A2
62 HAMPSTEAD HIGH STREET	DATE:
LONDON NW3 1QH	26/11/10
DRAWING	DRAWN:
FRONT AND REAR ELEVATIONS	APPROVED:
PROPOSED WINDOW REPLACEMENT	REVISION:
DRWG No.	CAD REF:
189/62P	