



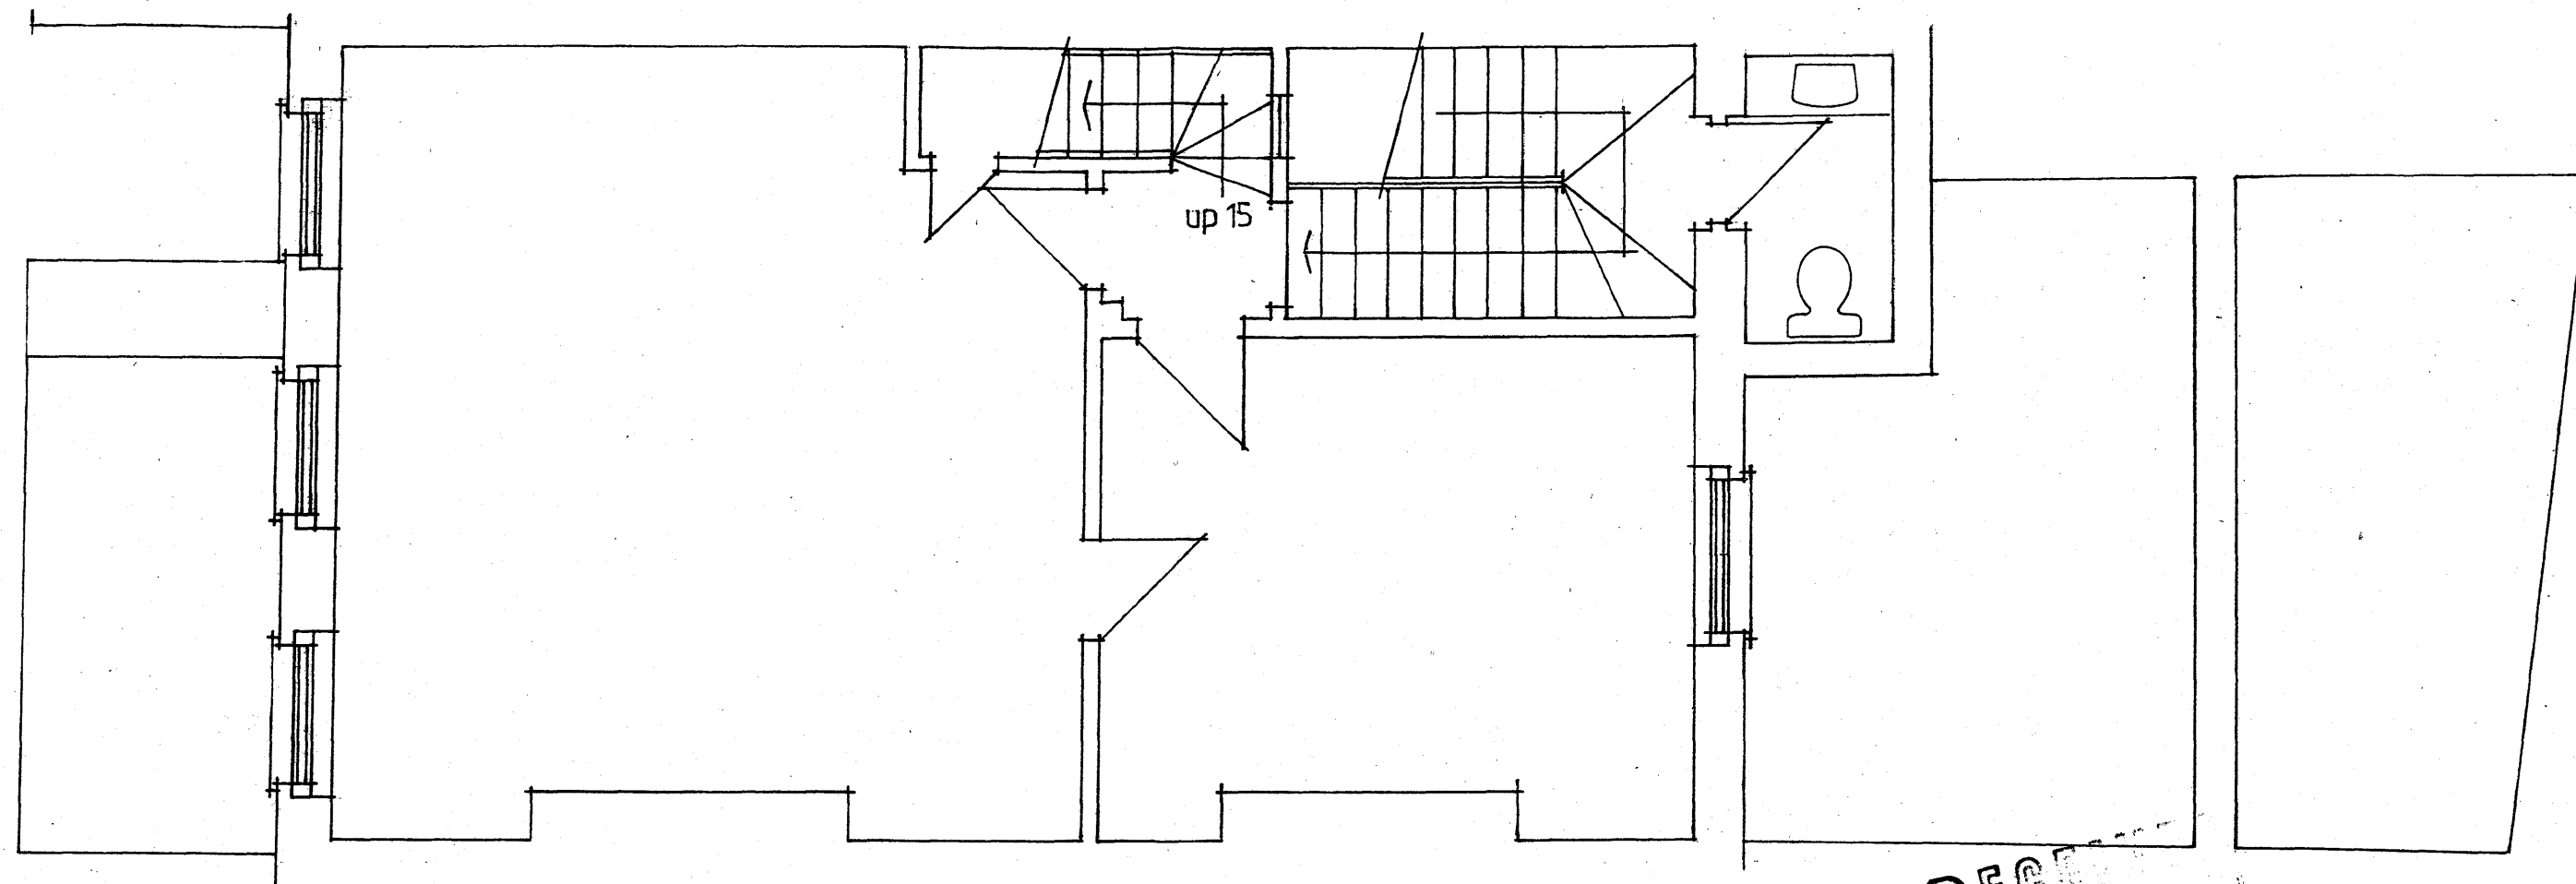

RECEIVED
15 NOV 2010

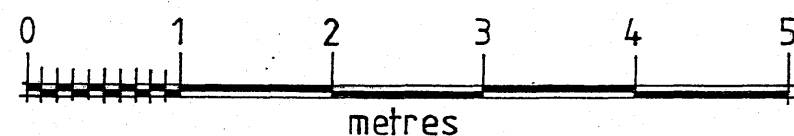

JOB TITLE		41 DOUGHTY STREET LONDON WC1N 2LF	
DRAWING TITLE		SECOND FLOOR PLAN AS EXISTING	
SCALE	1:50 @ A3	DRAWN	WJM
DATE	NOVEMBER 2010	REV	
NEWLANDS HOUSE, 40 BERNERS STREET, LONDON W1T 3NA Telephone: 020 7637 8471 Fax: 020 7631 0536 E-mail: building.surveying@wilks-head.co.uk			
DRAWING NO.		JOB NO.	
04		8607	