



DOUGHTY STREET

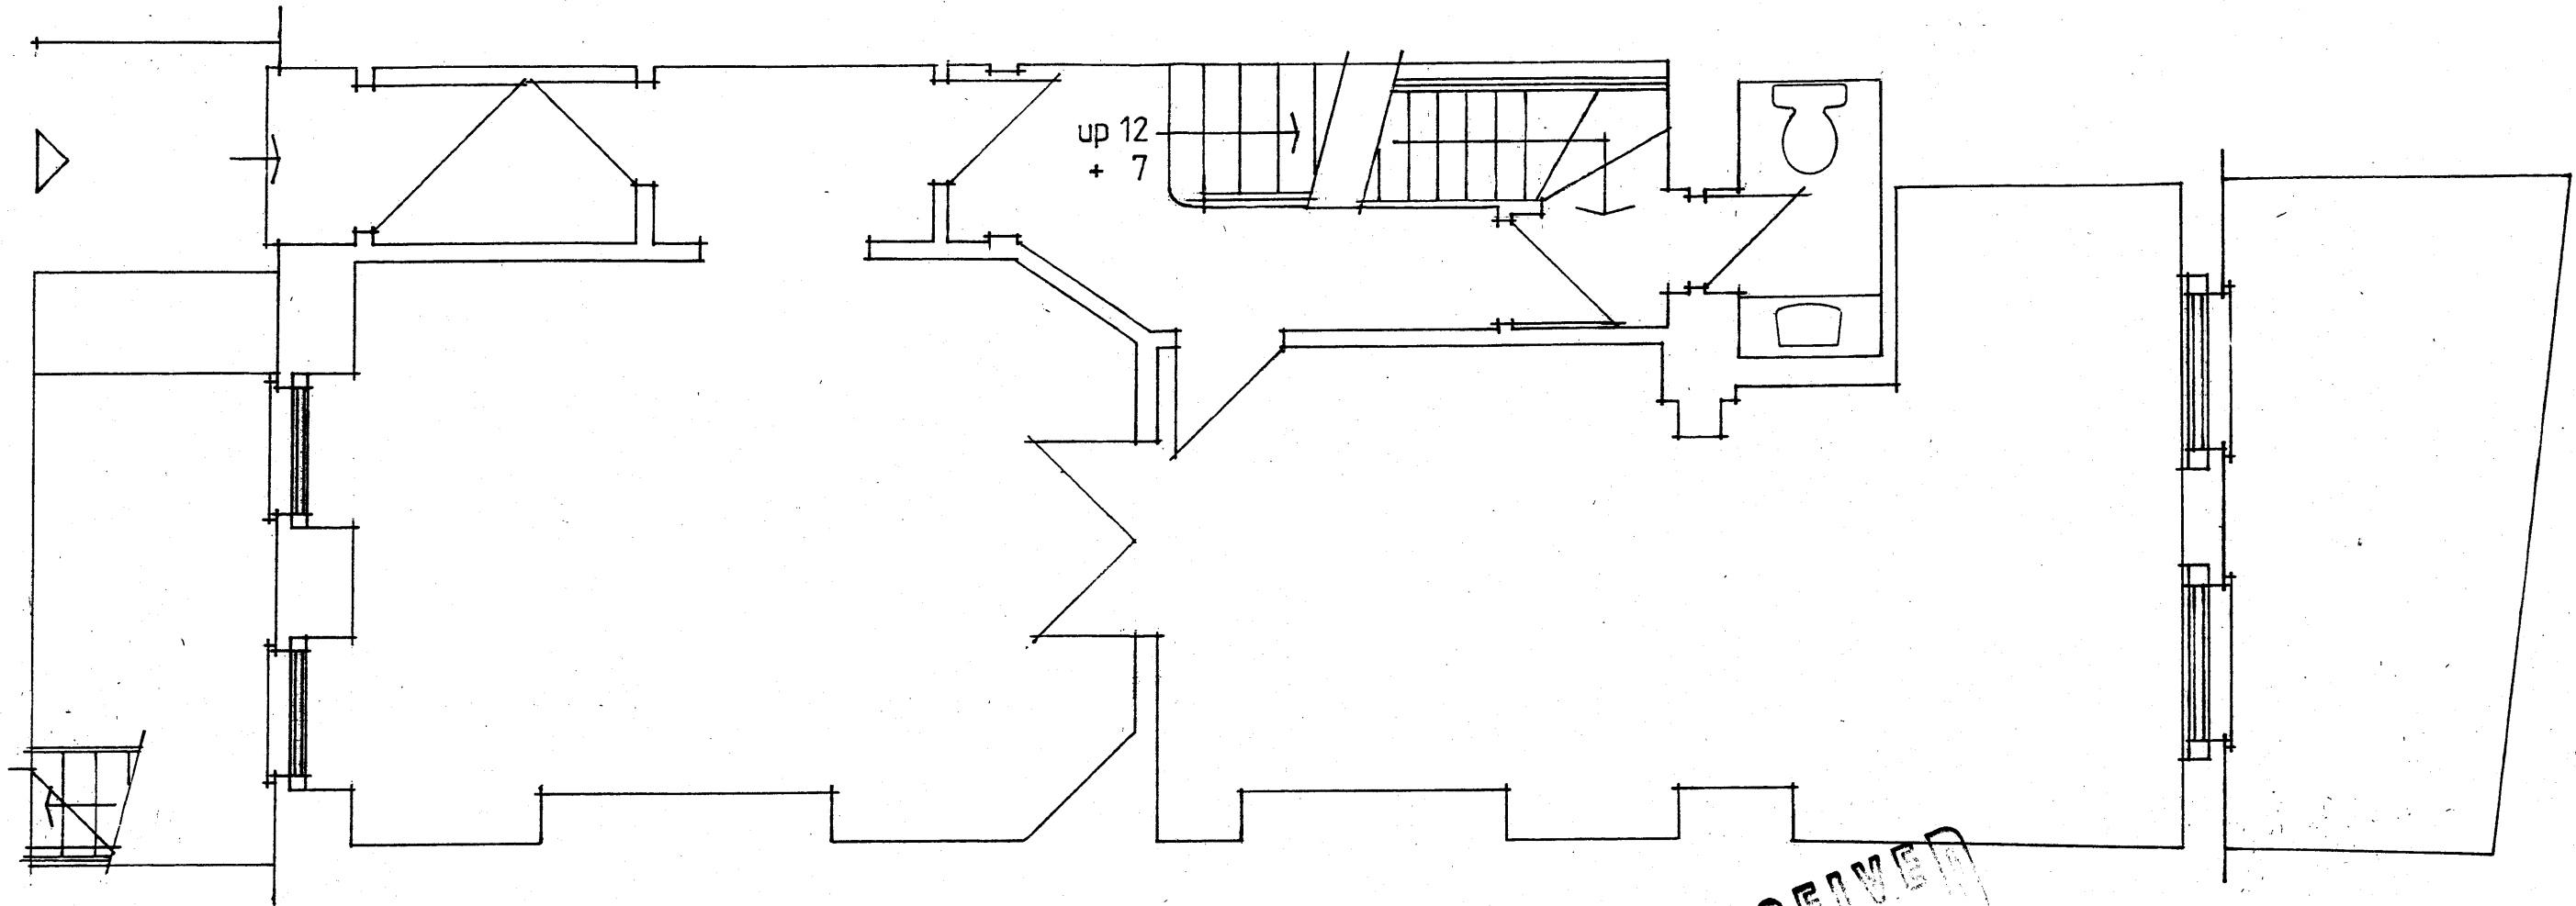

RECEIVED
15 NOV 2010

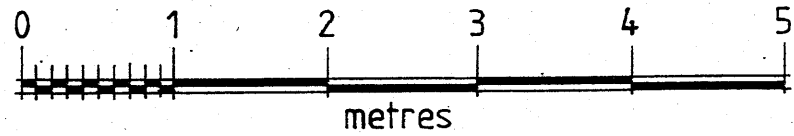

JOB TITLE		41 DOUGHTY STREET LONDON WC1N 2LF	
DRAWING TITLE			
GROUND FLOOR PLAN AS EXISTING			
SCALE	1:50 @ A3	DRAWN	WJM
DATE	NOVEMBER 2010	REV	
WH&E WILKS HEAD & EVE CHARTERED SURVEYORS AND TOWN PLANNERS			
NEWLANDS HOUSE, 40 BERNERS STREET, LONDON W1T 3NA Telephone: 020 7637 8471 Fax: 020 7631 0536 E-mail: building.surveying@wilks-head.co.uk			
DRAWING NO.	02	JOB NO.	8607