


REVISIONS

Rev.		Date	By
A	GENERAL AMENDMENTS TO FLOOR PLAN IN ACCORDANCE WITH LIFETIME HOMES REQUIREMENTS	NOV '10	CT

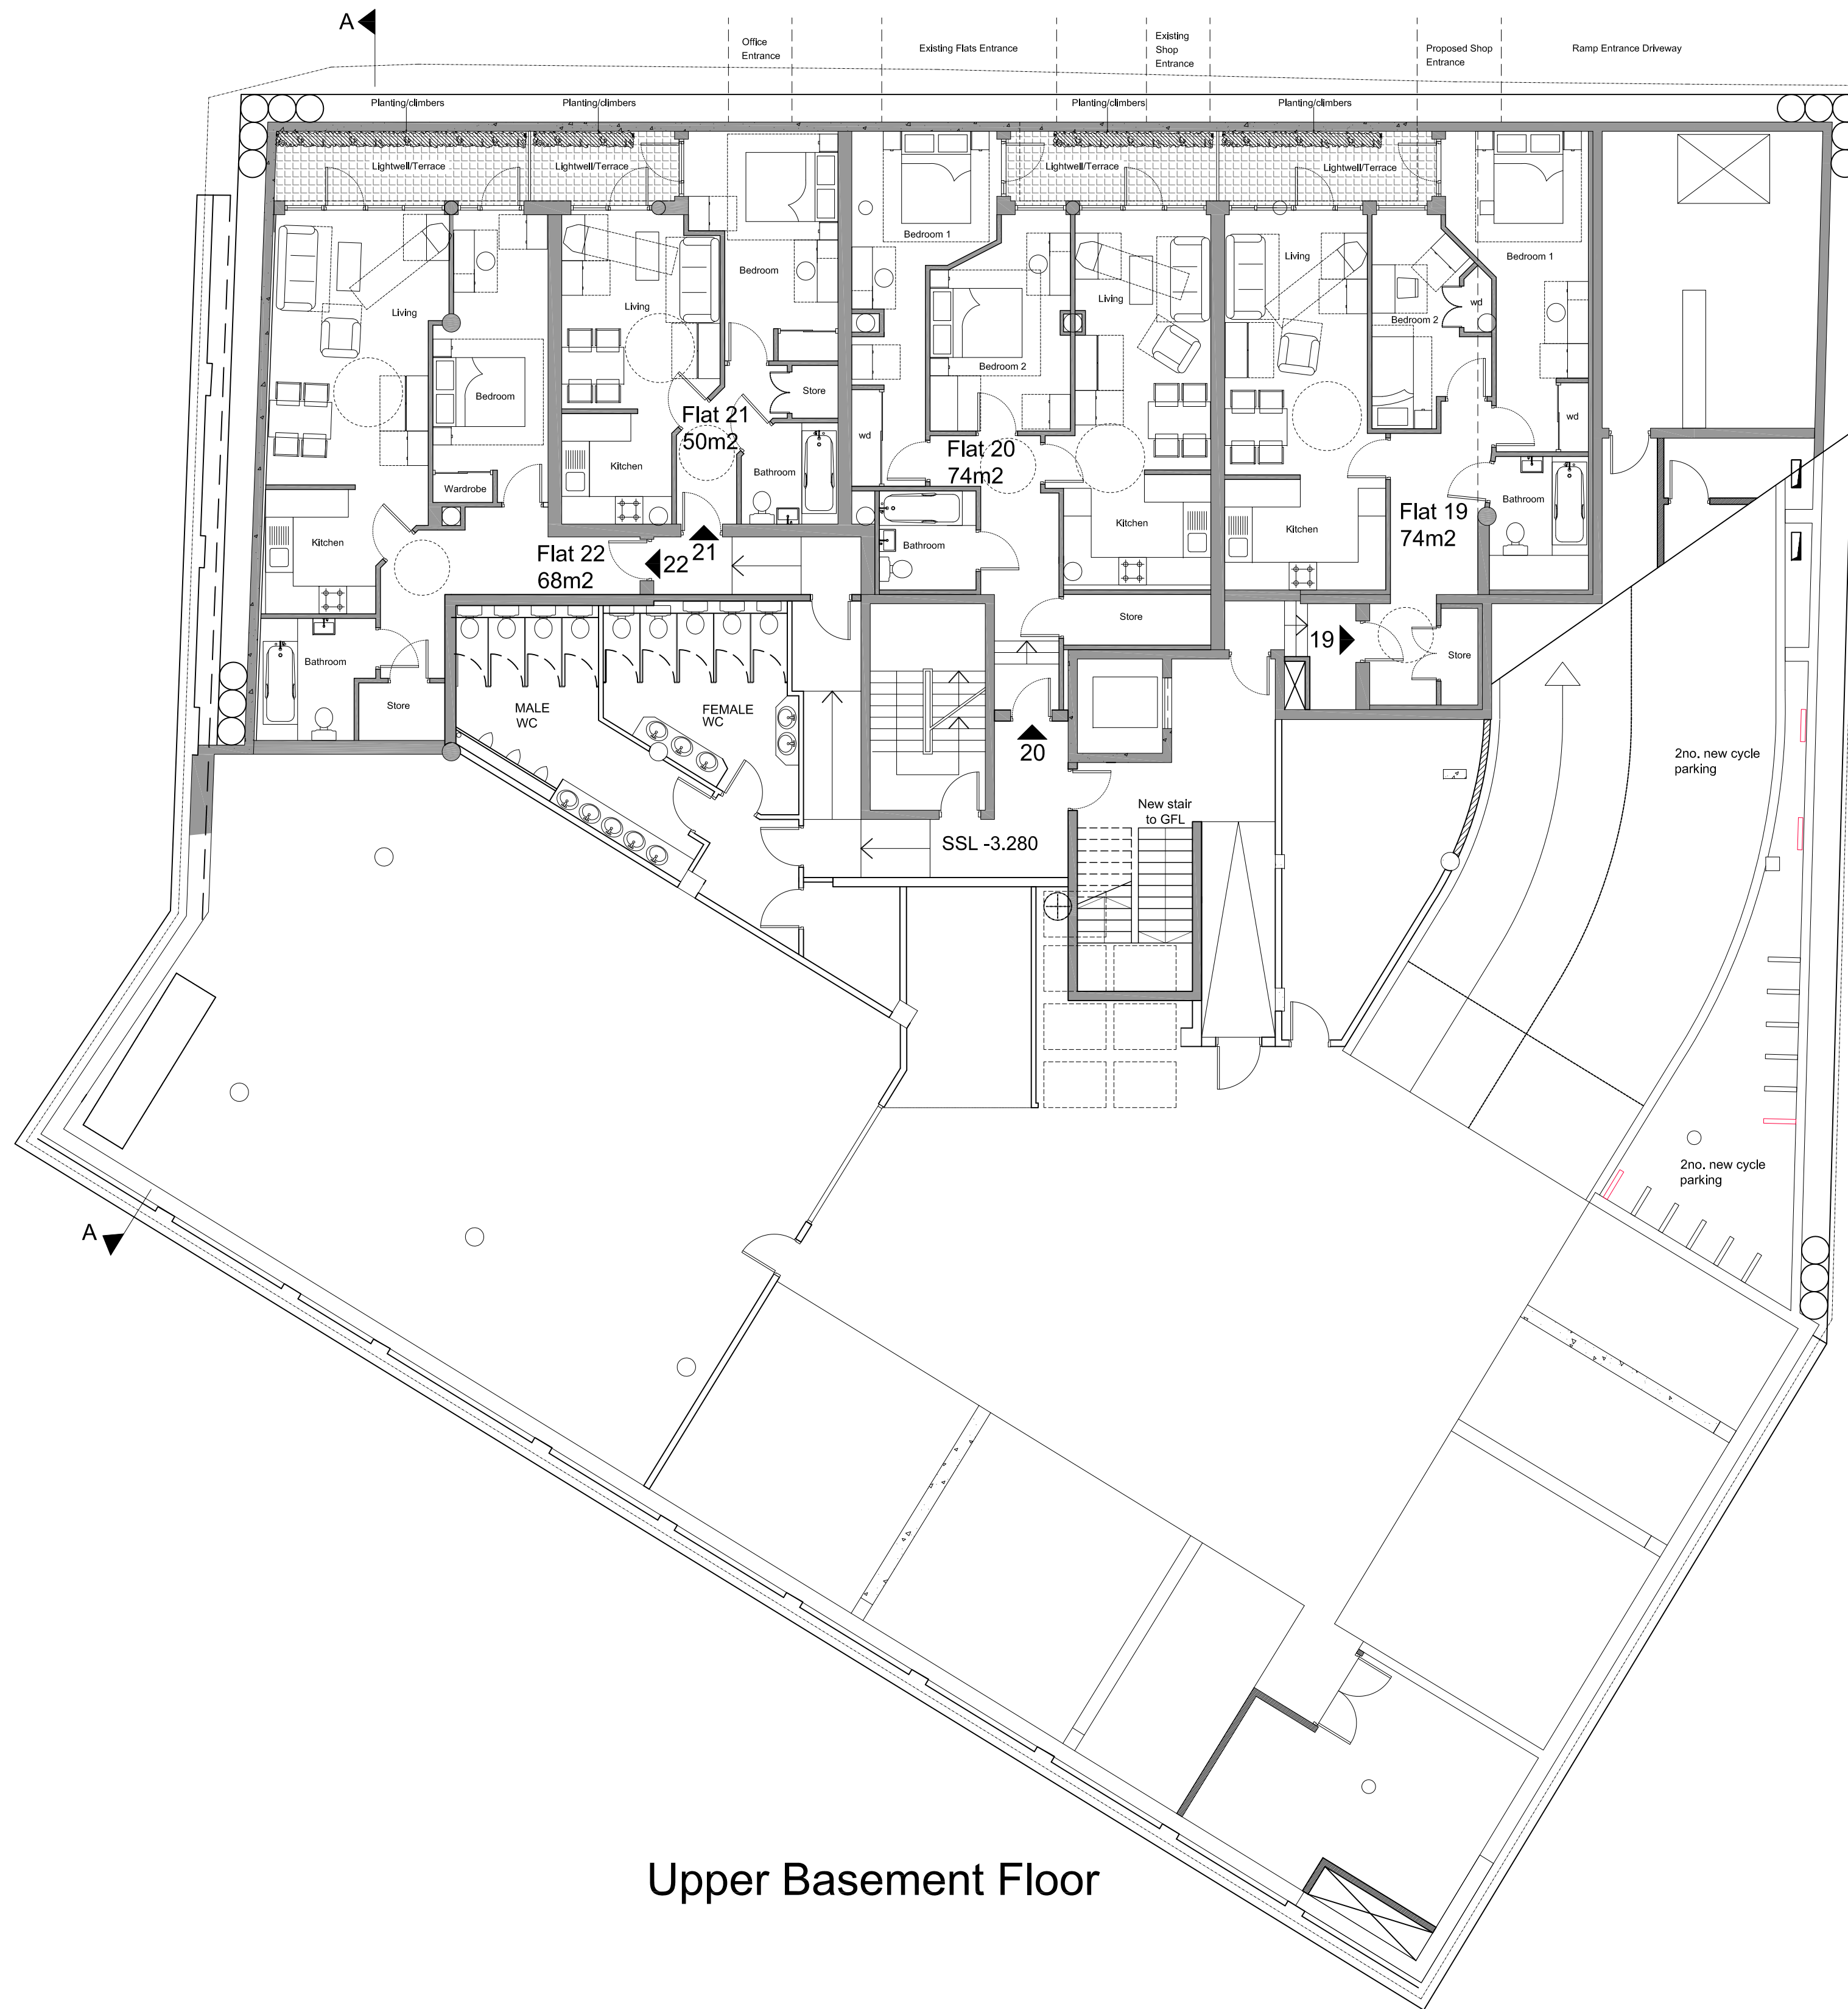


Upper Basement Floor

PLANNING APPLICATION

ALL DIMENSIONS TO BE CHECKED ON SITE
WORK TO FIGURED DIMENSIONS ONLY
REPORT DISCREPANCIES TO THE ARCHITECT
AT ONCE BEFORE PROCEEDING

Contemporary Design Solutions

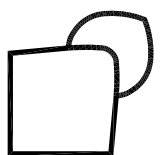

46 Great Marlborough Street
London
W1F 7JW
Telephone: 020 7494 9000 Fax: 020 7494 4944

Client

KENTISH TOWN DEVELOPMENTS

Project Title
55 HOLMES ROAD
PROPOSED UPPER BASEMENT
RESIDENTIAL FLATS

Drawing Title

PROPOSED UPPER BASEMENT



Scale	1: 100@A1-1:200@A3	Date	OCT '10
Drawn	JS	Checked	DL
Drawing No.		Rev.	

A(GA)P090

A

CAD plot date: 11 Nov 2010 - 02:40pm

0 1 2 3 4 5 10m 20m

 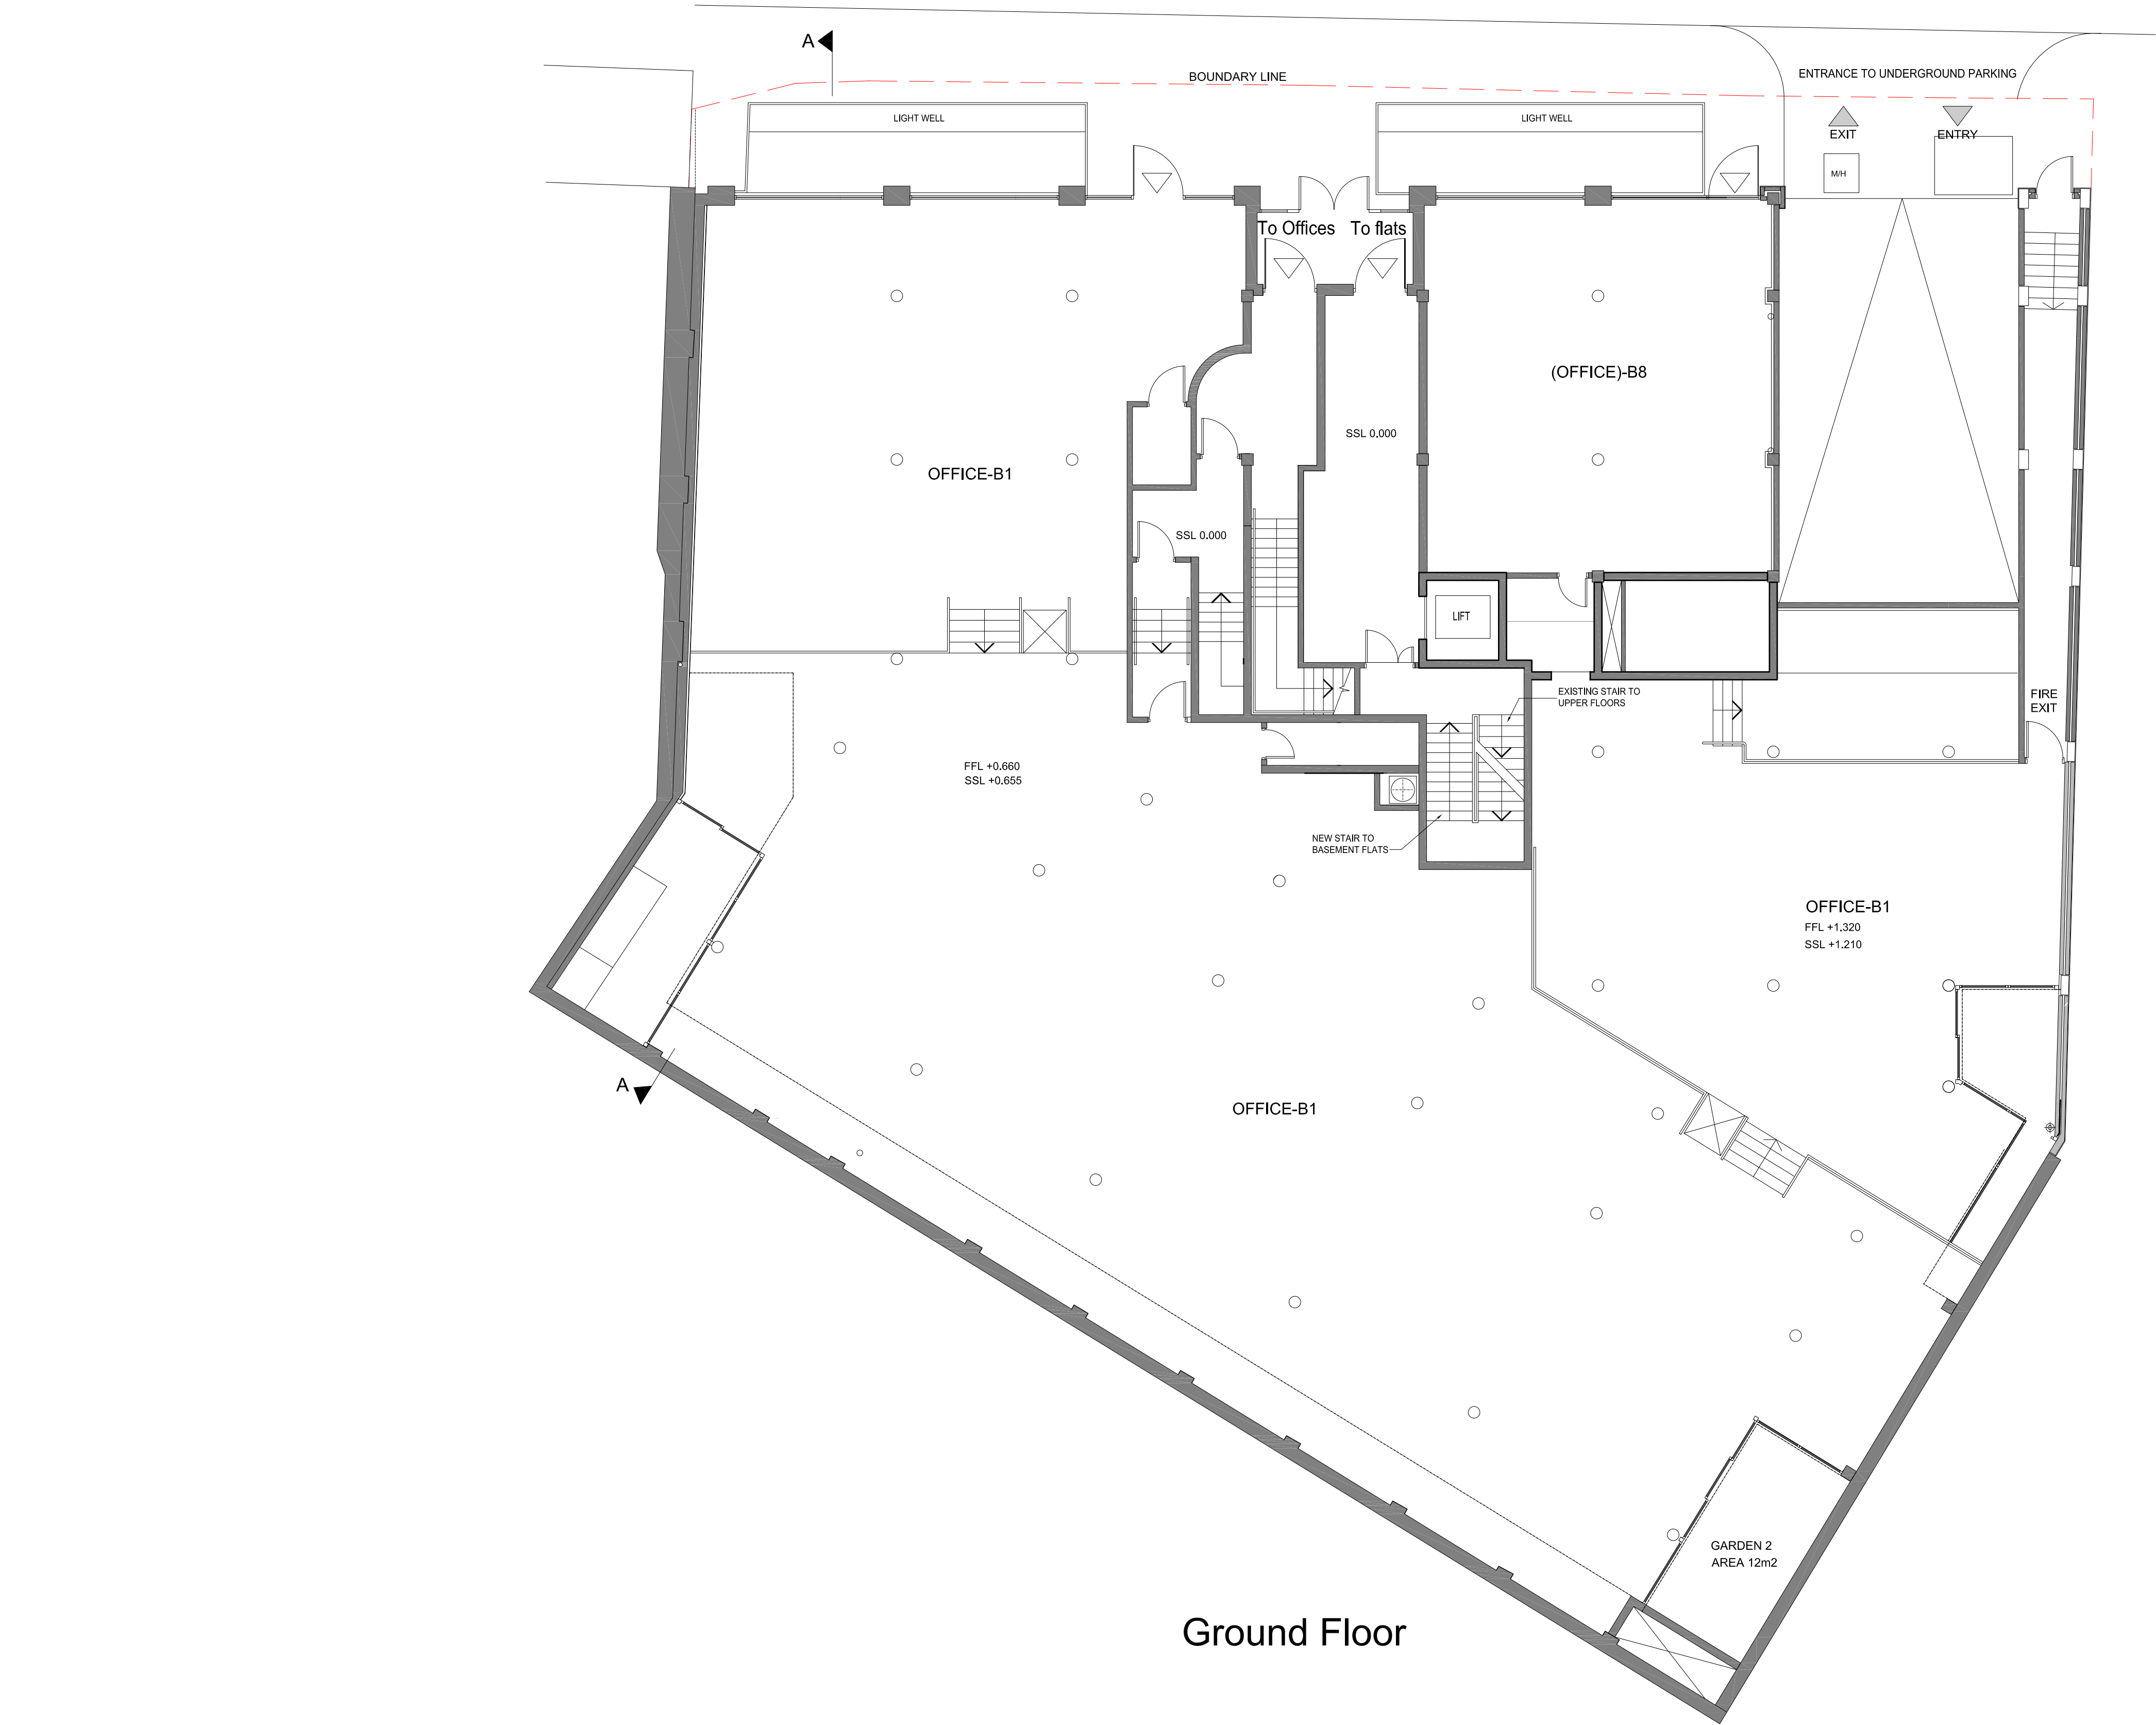


REVISIONS		
Rev.	Date	By

PLANNING APPLICATION

ALL DIMENSIONS TO BE CHECKED ON SITE
WORK TO FIGURED DIMENSIONS ONLY
REPORT DISCREPANCIES TO THE ARCHITECT
AT ONCE BEFORE PROCEEDING

Contemporary Design Solutions

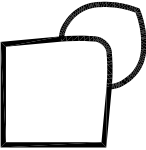

46 Great Marlborough Street
London
W1F 7JW
Telephone: 020 7494 9000 Fax: 020 7494 4944

Client

KENTISH TOWN DEVELOPMENTS

Project Title

55 HOLMES ROAD
PROPOSED UPPER BASEMENT
RESIDENTIAL FLATS

Drawing Title

PROPOSED GROUND FLOOR

Scale: 1: 100@A1-1:200@A3 Date: OCT '10

Drawn: JS Checked: Rev:

A(GA)P100

CAD plot date: 01 Nov 2010 - 05:17pm

REVISIONS

Rev.	Date	By
-	-	-


KEY

- PROPOSED
RESIDENTIAL UNIT
- EXISTING

PLANNING APPLICATION

ALL DIMENSIONS TO BE CHECKED ON SITE
WORK TO FIGURED DIMENSIONS ONLY
REPORT DISCREPANCIES TO THE ARCHITECT
AT ONCE BEFORE PROCEEDING

Contemporary Design Solutions

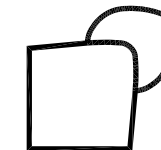

46 Great Marlborough Street
London
W1F 7JW
Telephone: 020 7494 9000 Fax: 020 7494 4944

Client

KENTISH TOWN DEVELOPMENTS

Project Title
55 HOLMES ROAD
PROPOSED UPPER BASEMENT
RESIDENTIAL FLATS


Drawing Title

PROPOSED GA SECTION AA


Scale	1: 100@A1-1:200@A3	Date	AUG '10
Drawn	CT	Checked	DL
Drawing No.		Rev.	

A(GA)P300

CAD plot date: 01 Nov 2010 - 05:08pm

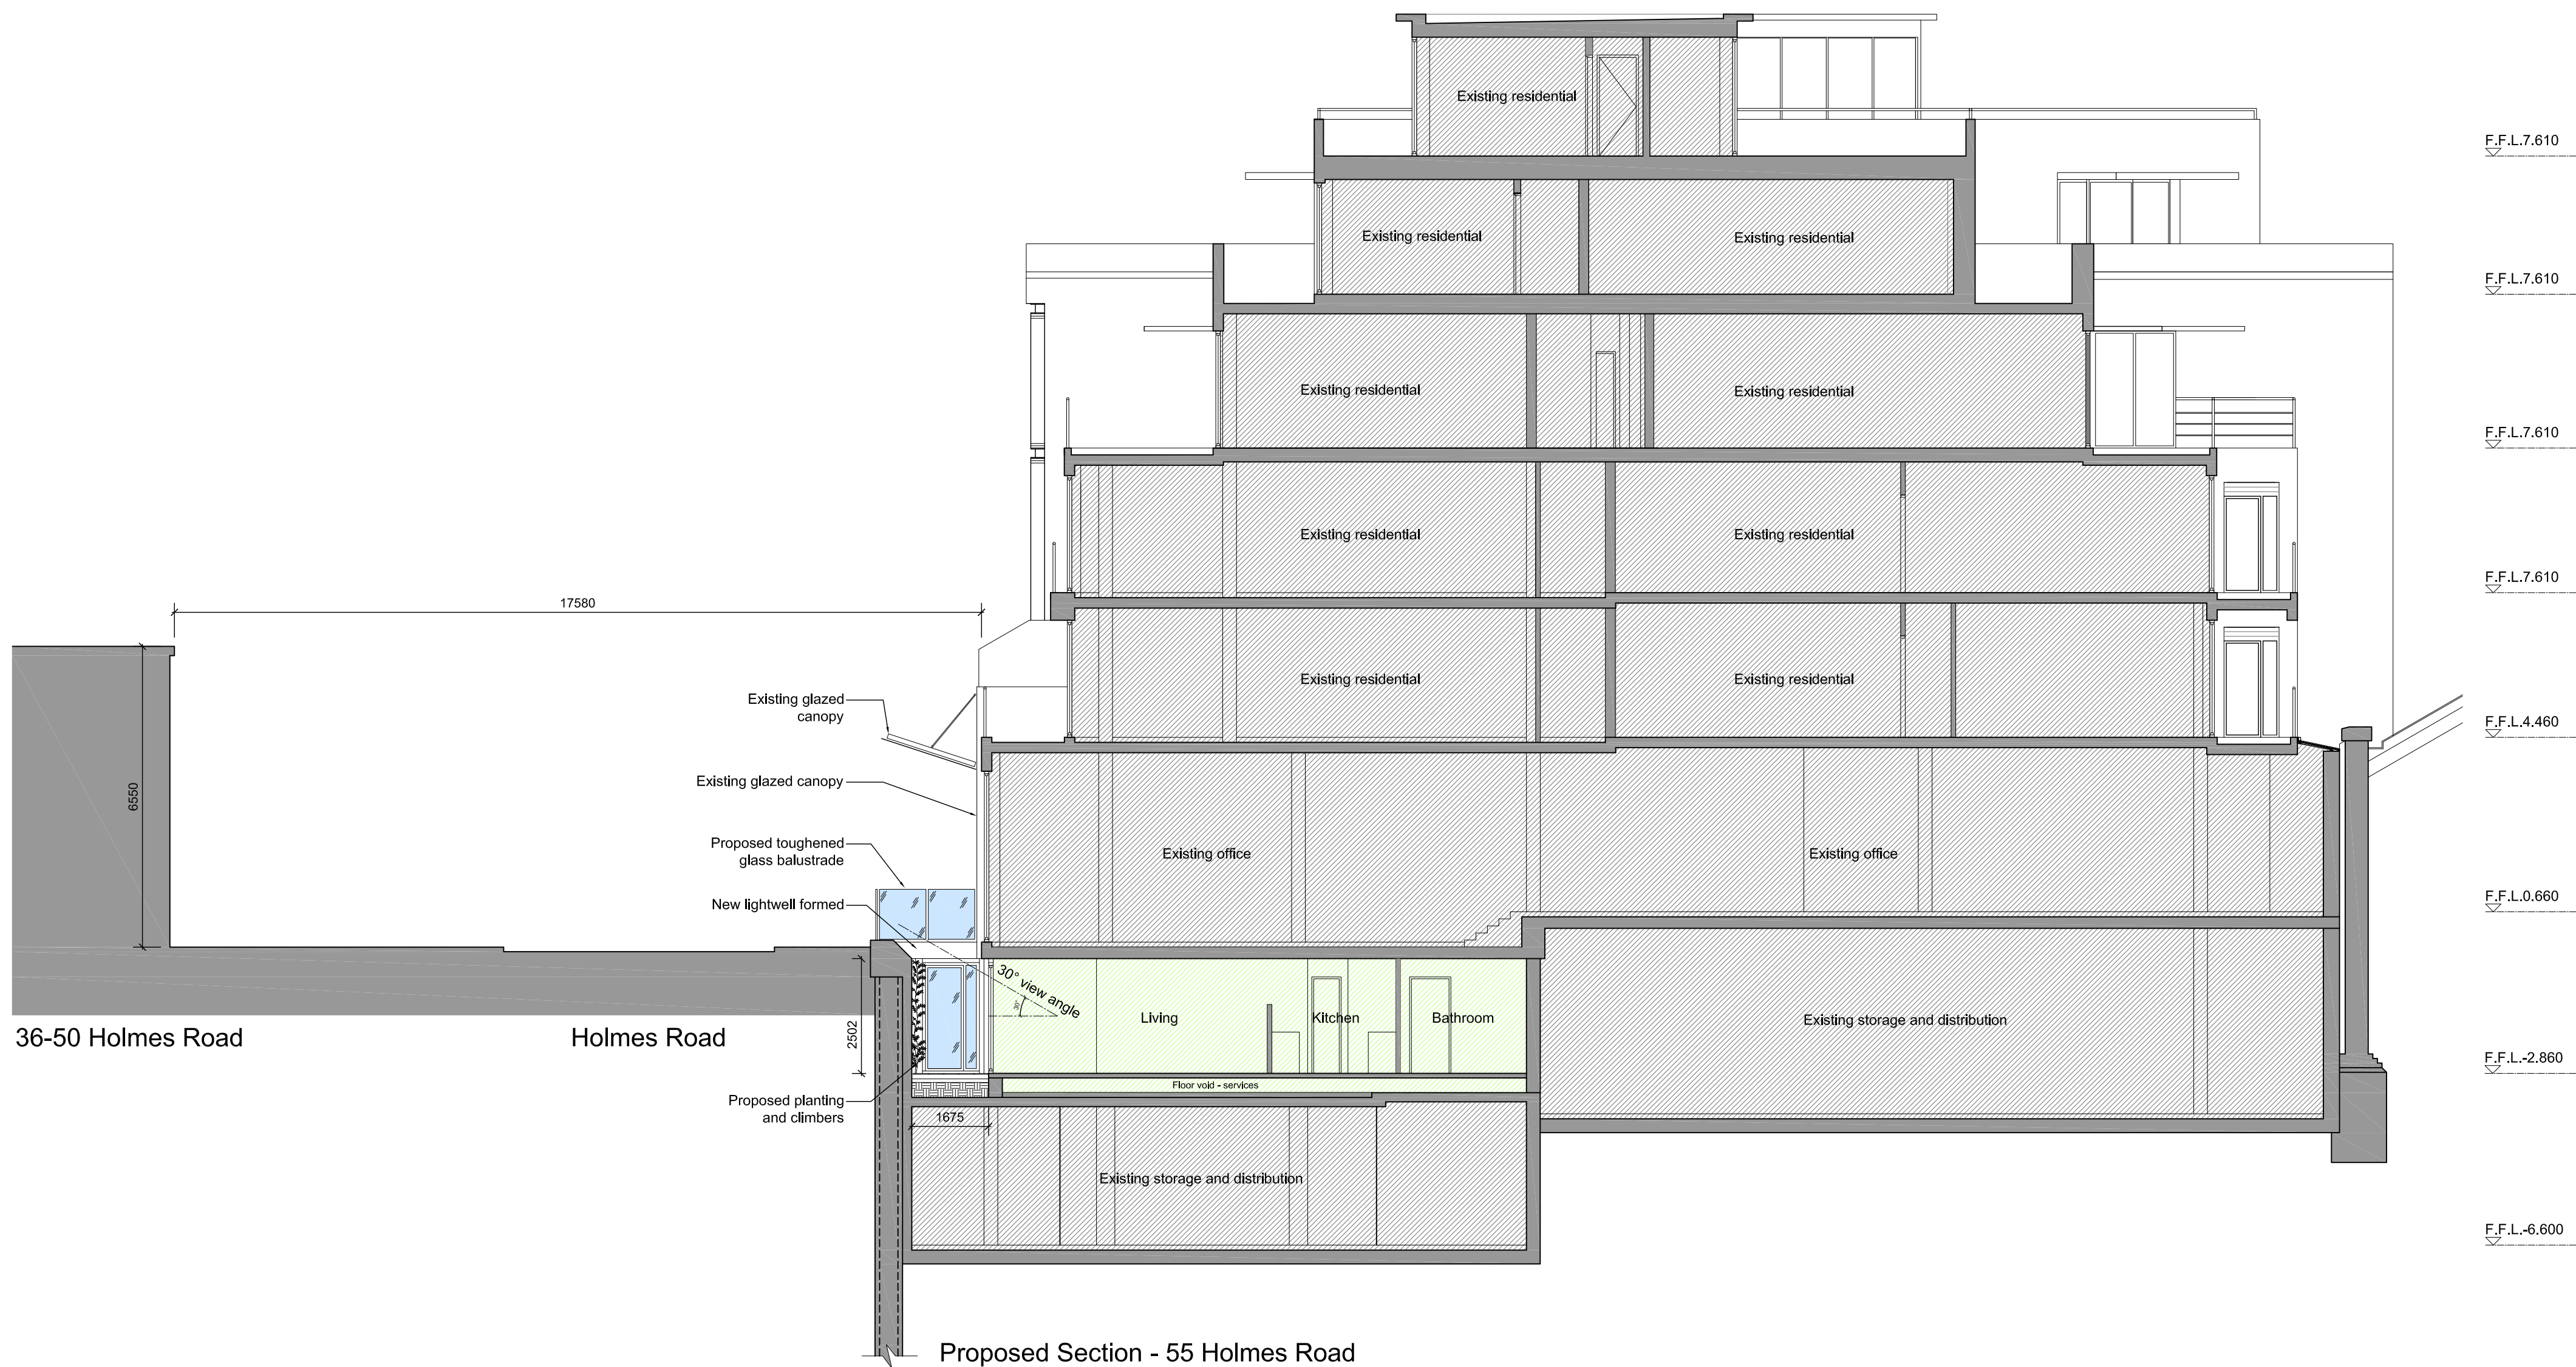

REVISIONS		
Rev.	Date	By

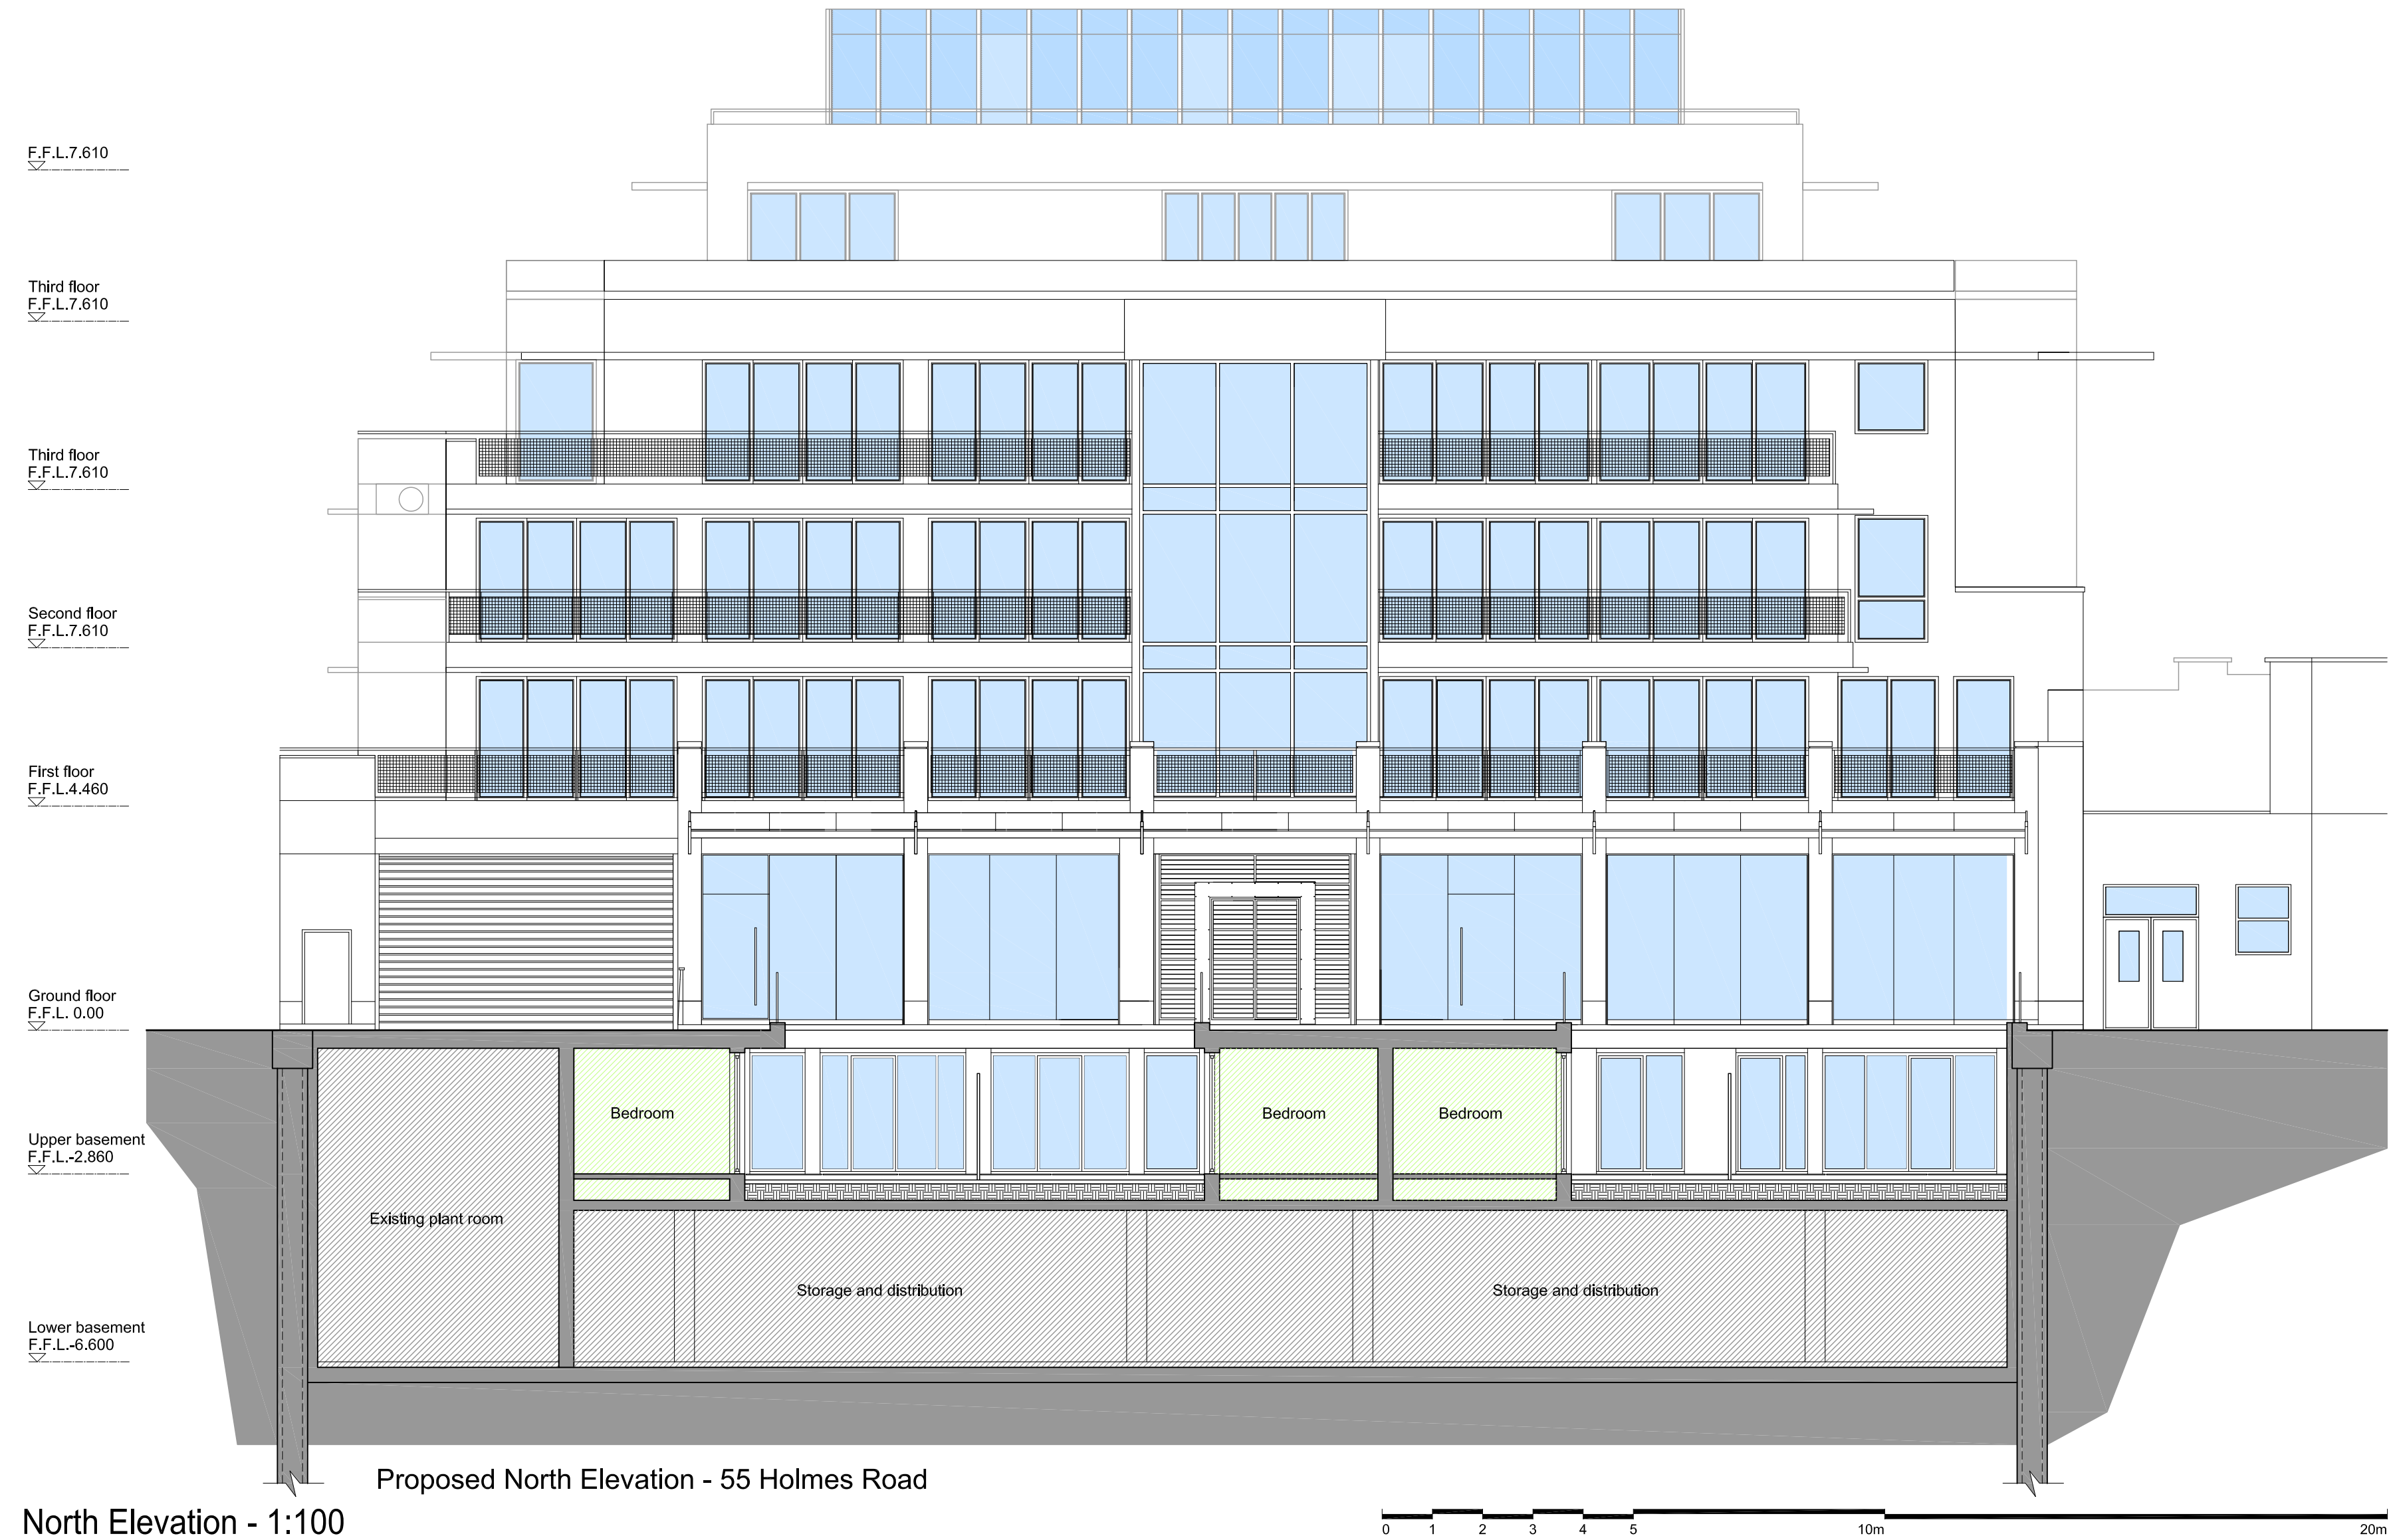


KEY

- PROPOSED RESIDENTIAL UNIT
- EXISTING

PLANNING APPLICATION

ALL DIMENSIONS TO BE CHECKED ON SITE
WORK TO FIGURED DIMENSIONS ONLY
REPORT DISCREPANCIES TO THE ARCHITECT
AT ONCE BEFORE PROCEEDING

Contemporary Design Solutions

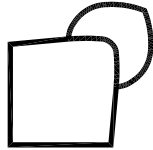

46 Great Marlborough Street
London
W1F 7JW
Telephone: 020 7494 9000 Fax: 020 7494 4944

Client
KENTISH TOWN DEVELOPMENTS

Project Title
55 HOLMES ROAD
PROPOSED UPPER BASEMENT
RESIDENTIAL FLATS

Drawing Title
PROPOSED HOLMES ROAD
ELEVATION SECTION

Scale 1: 100@A1-1:200@A3 Date AUG '10
Drawn CT Checked DL
Drawing No. Rev.
A(GA)P310

CAD plot date: 01 Nov 2010 - 05:04pm





REVISIONS


Rev.	Date	By
-	-	-



North Elevation - 1:100

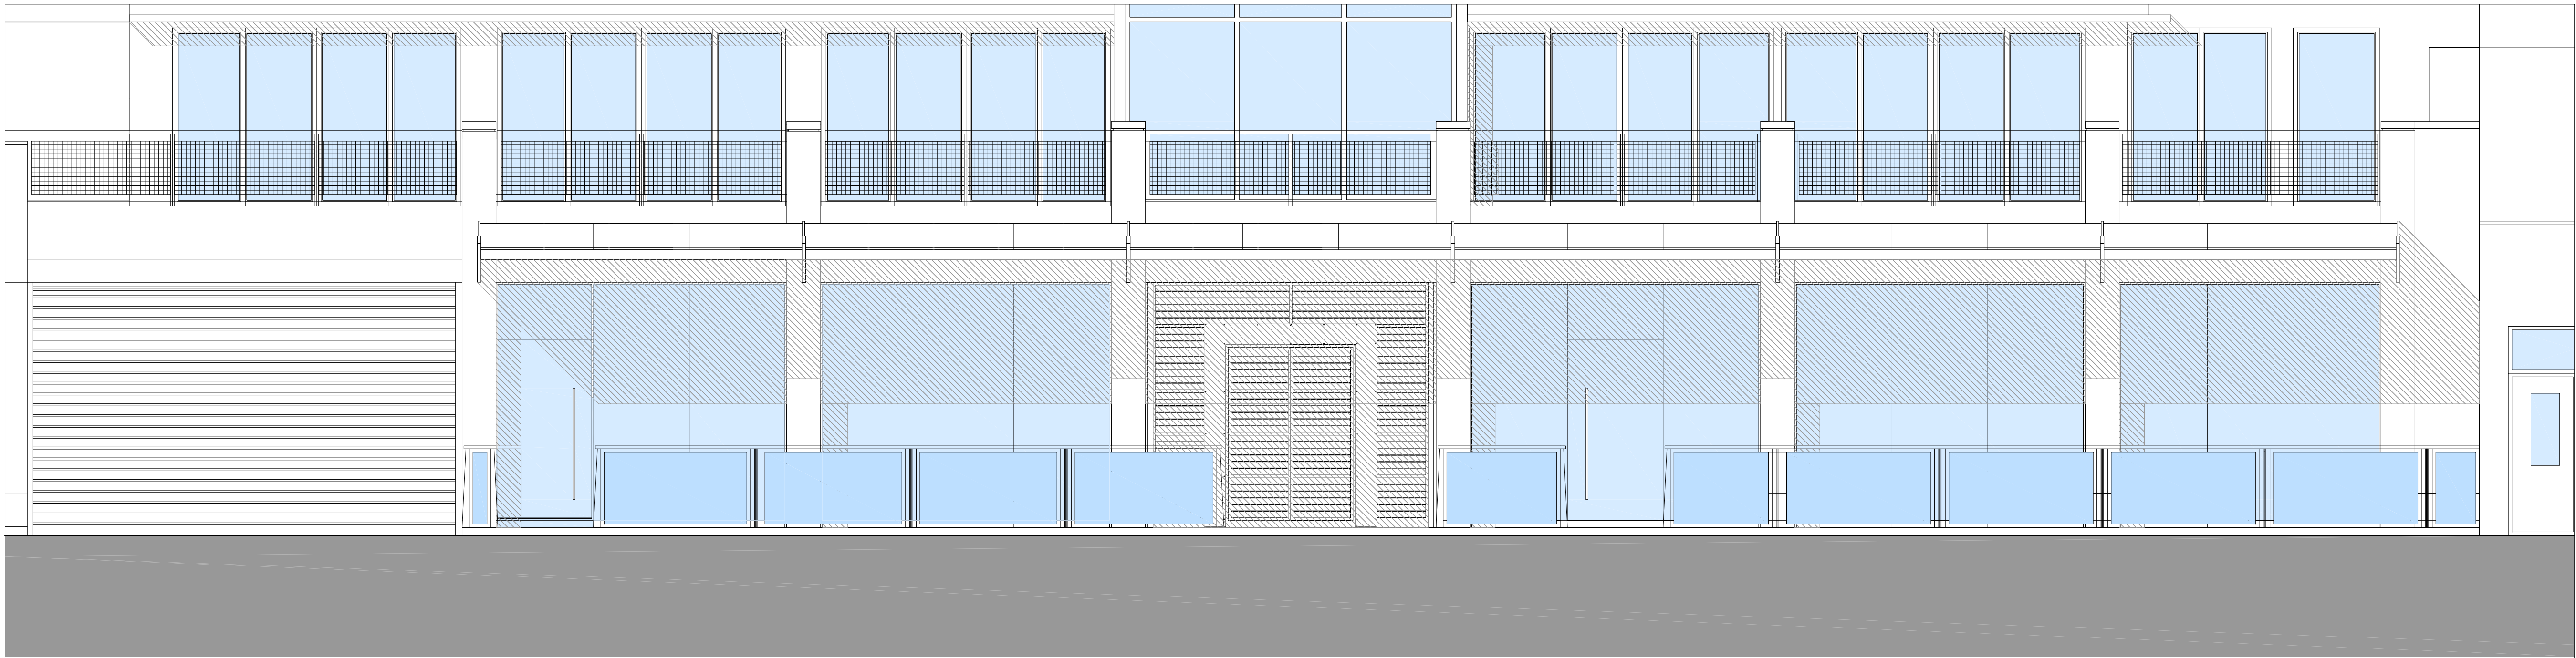 


North Elevation - Ground Floor - 1:50

 

PLANNING APPLICATION

ALL DIMENSIONS TO BE CHECKED ON SITE
WORK TO FIGURED DIMENSIONS ONLY
REPORT DISCREPANCIES TO THE ARCHITECT
AT ONCE BEFORE PROCEEDING

Contemporary Design Solutions

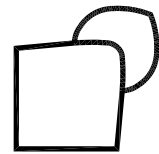

46 Great Marlborough Street
London
W1F 7JW
Telephone: 020 7494 9000 Fax: 020 7494 4944

Client

KENTISH TOWN DEVELOPMENTS

Project Title
55 HOLMES ROAD
PROPOSED UPPER BASEMENT
RESIDENTIAL FLATS

Drawing Title

PROPOSED HOLMES ROAD
ELEVATION

Scale: 1: 100@A1-1:200@A3 Date: AUG '10



Drawn: JS Checked: Rev:

A(GA)P400

CAD plot date: 01 Nov 2010 - 04:57pm

REVISIONS

Rev.	Date	By

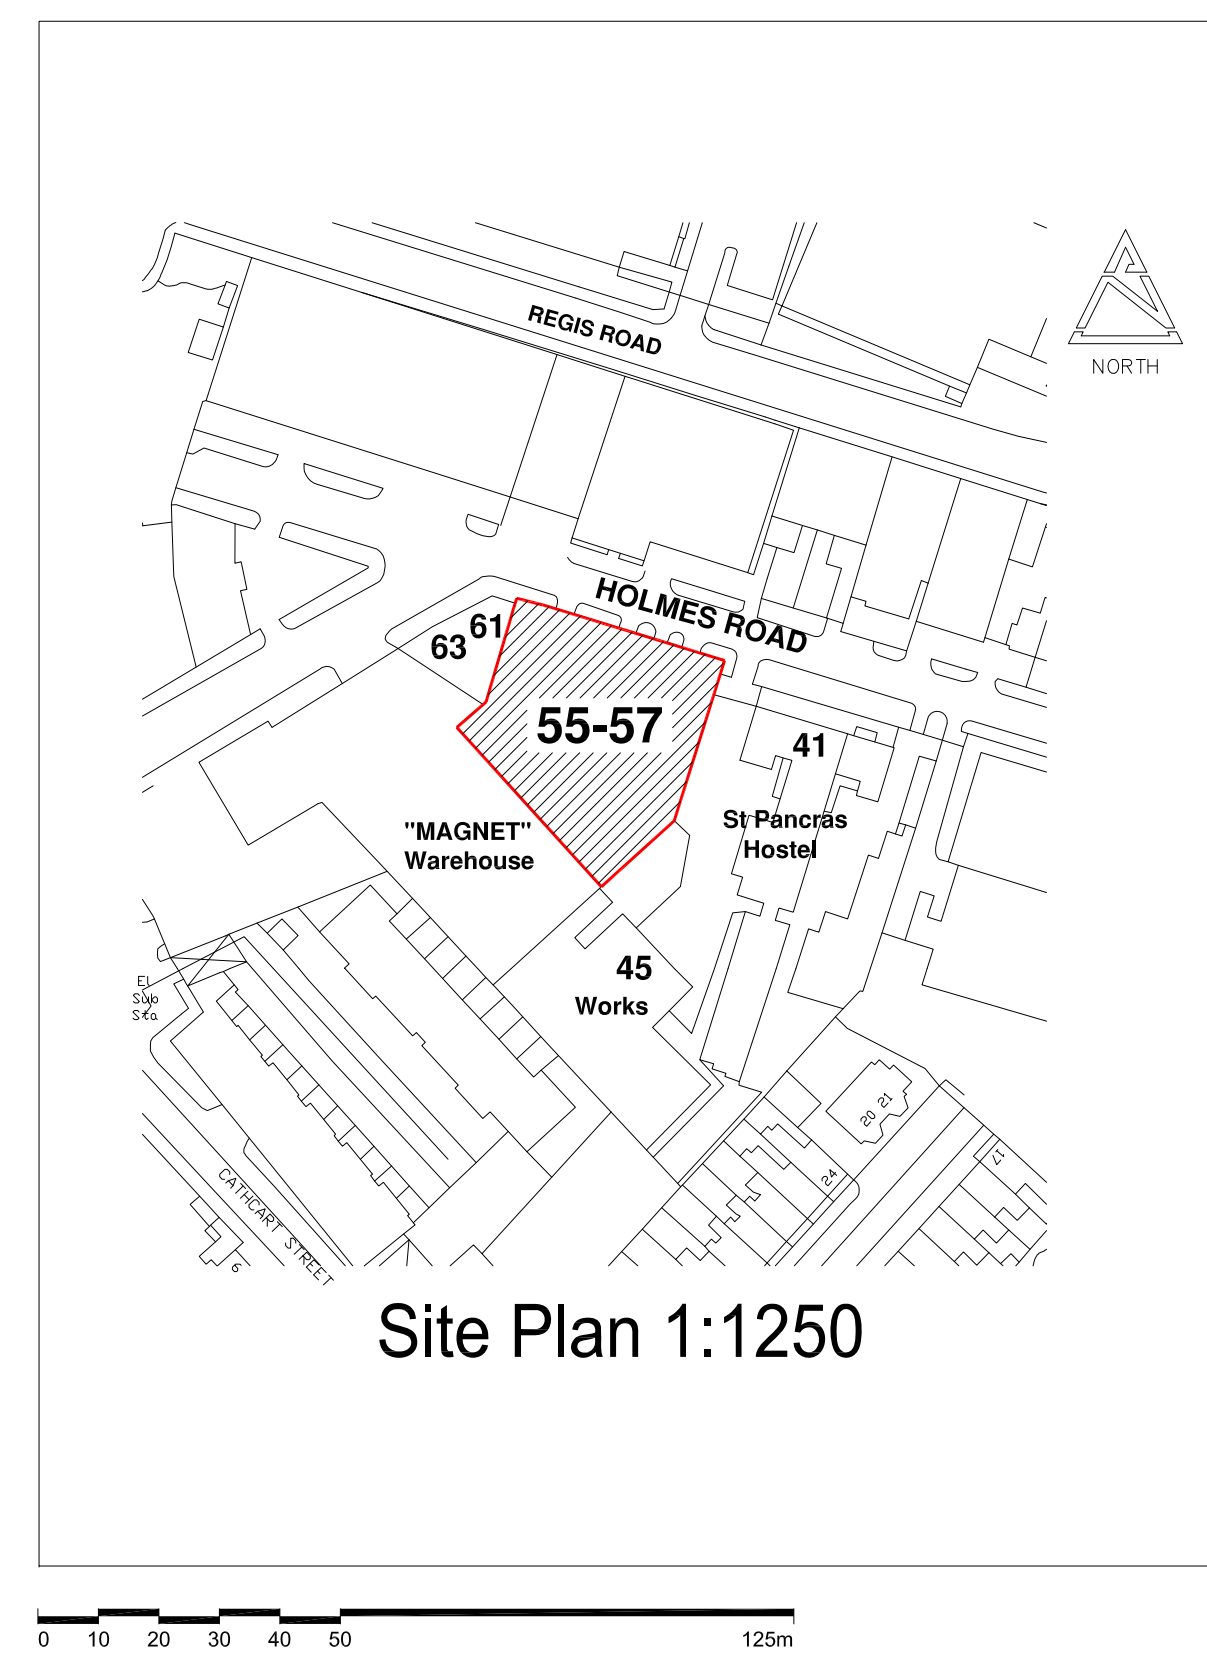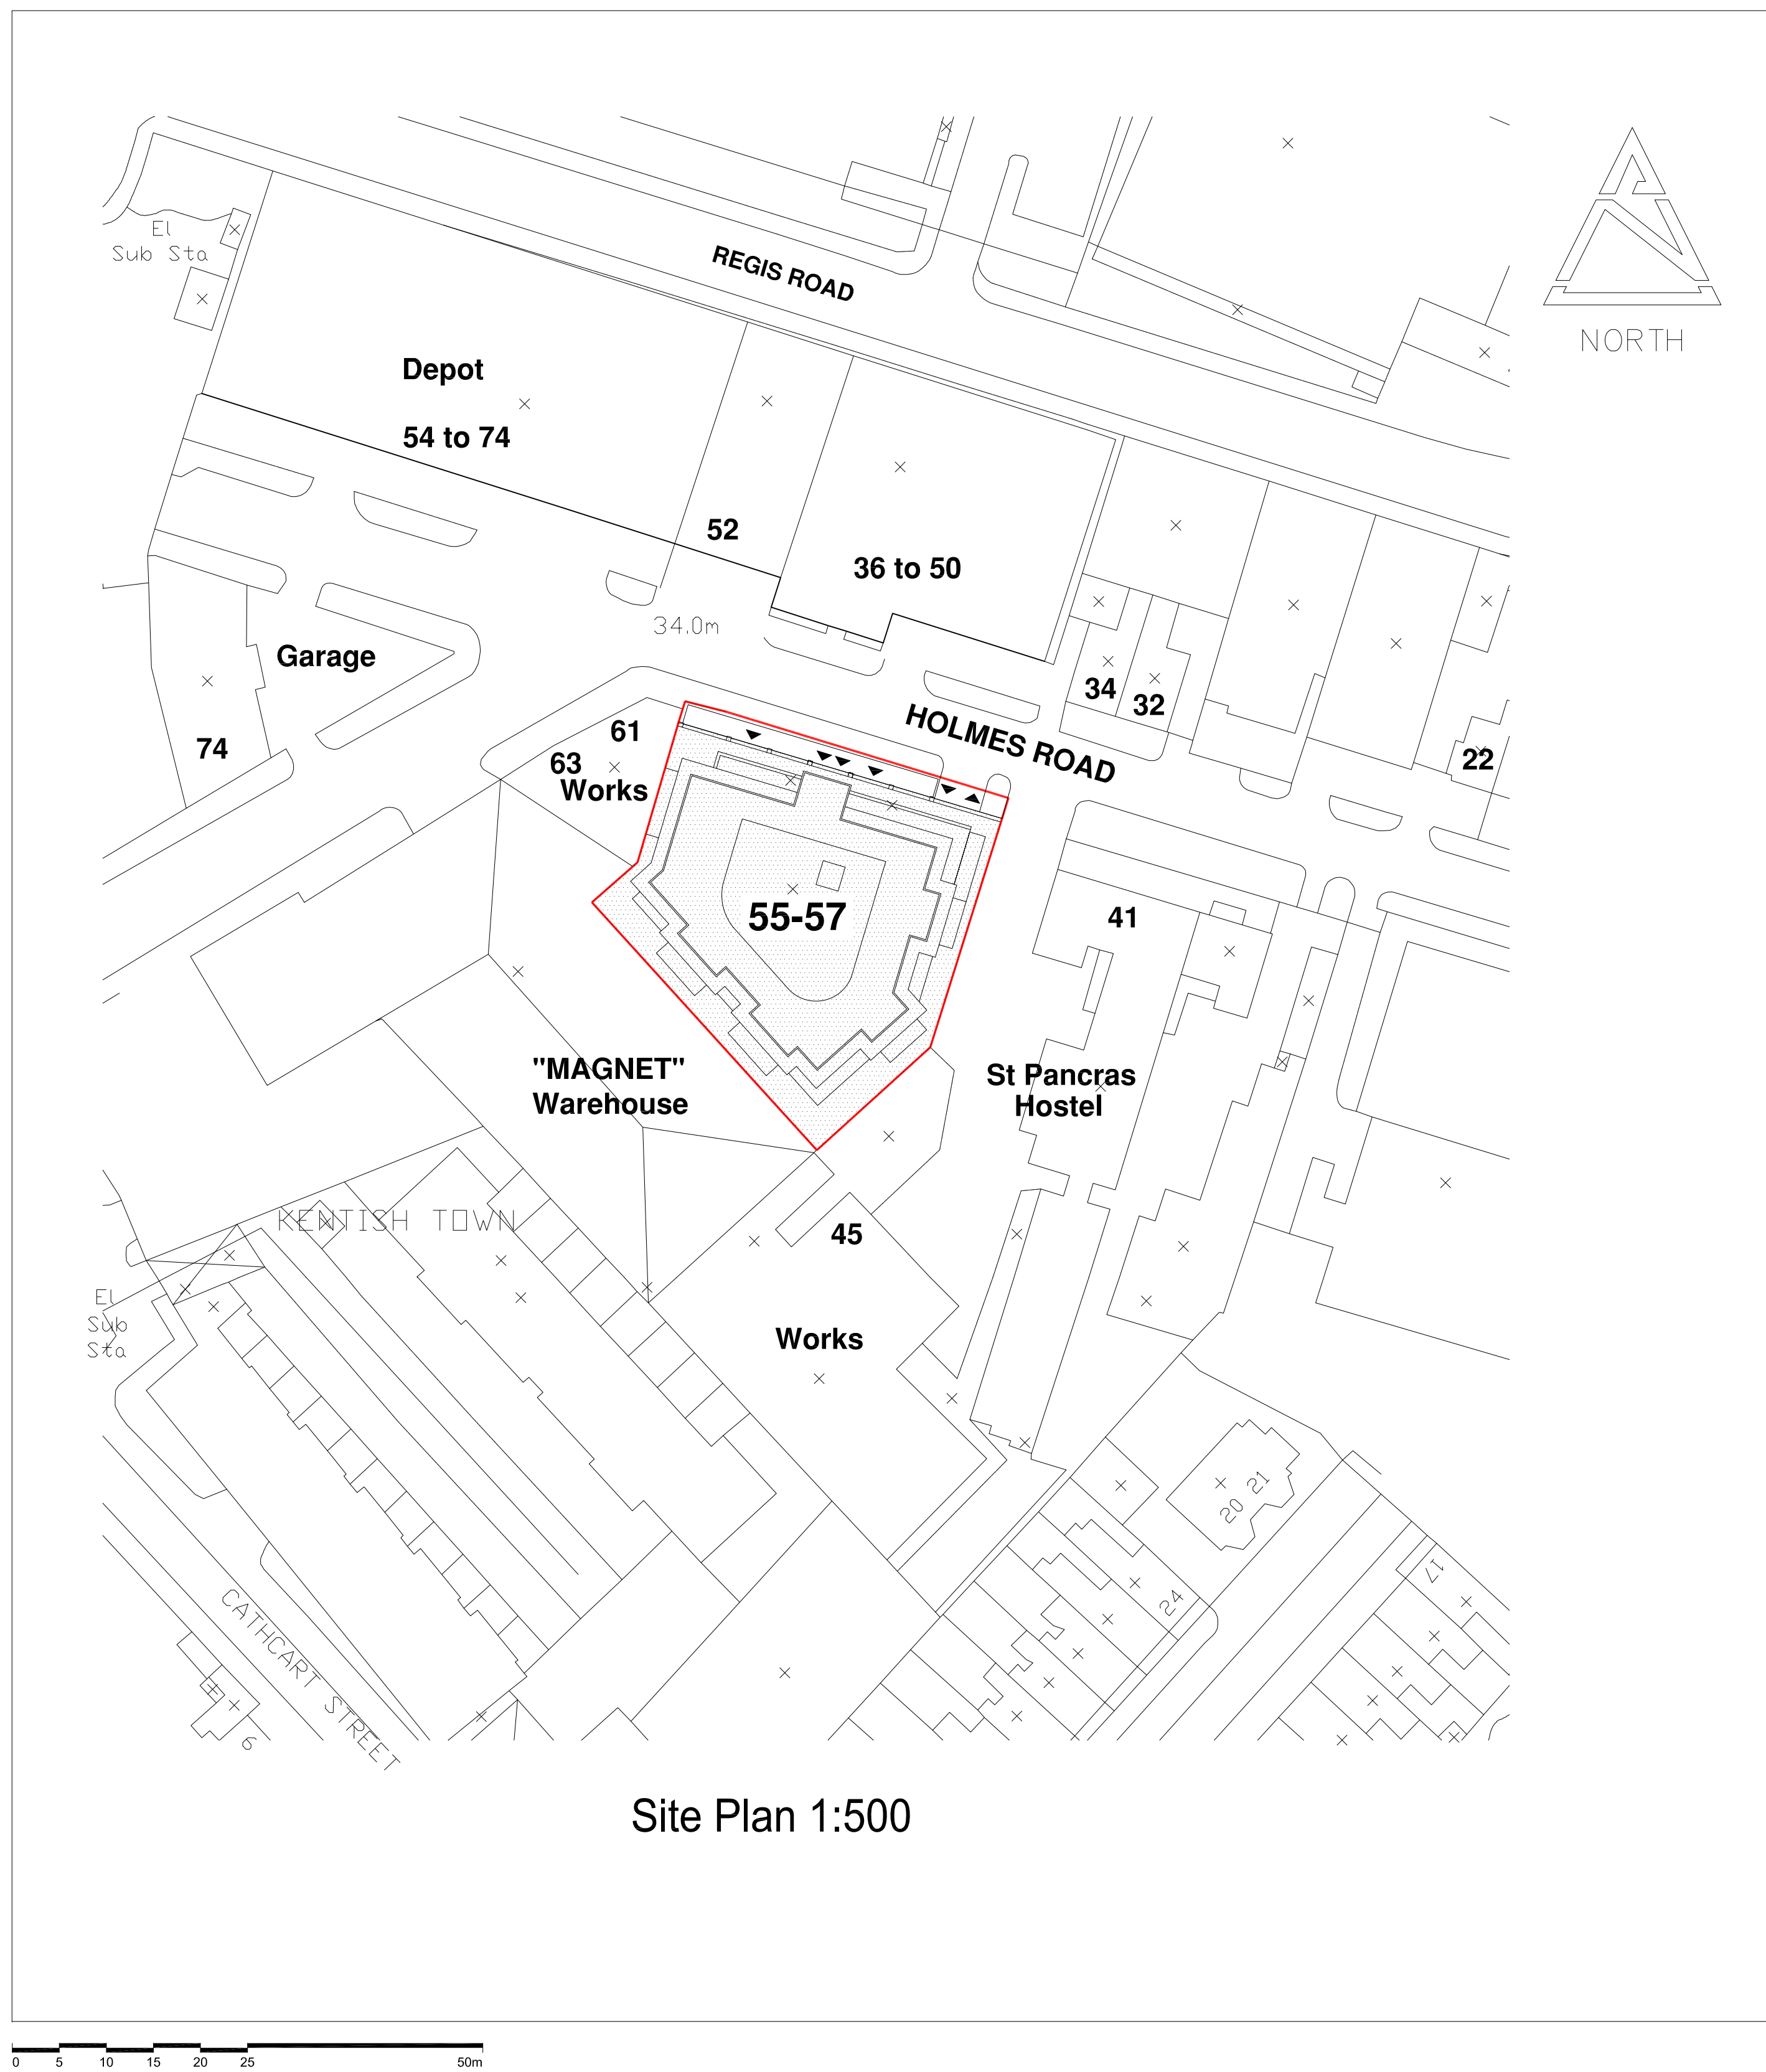

PLANNING APPLICATION

ALL DIMENSIONS TO BE CHECKED ON SITE
WORK TO FIGURED DIMENSIONS ONLY
REPORT DISCREPANCIES TO THE ARCHITECT
AT ONCE BEFORE PROCEEDING

Contemporary Design Solutions



46 Great Marlborough Street
London
W1F 7JW
Telephone: 020 7494 9000 Fax: 020 7494 4944

Client

KENTISH TOWN DEVELOPMENTS

Project Title

55 HOLMES ROAD
PROPOSED UPPER BASEMENT
RESIDENTIAL FLATS

Drawing Title

SITE PLAN & LOCATION PLAN


Scale: 1: 500 & 1:1250@A1 Date: OCT '10

Drawn: JS Checked: Rev:

Drawing No. A(SO)P001

CAD plot date: 01 Nov 2010 - 05:16pm


REVISIONS		
Rev.	Date	By

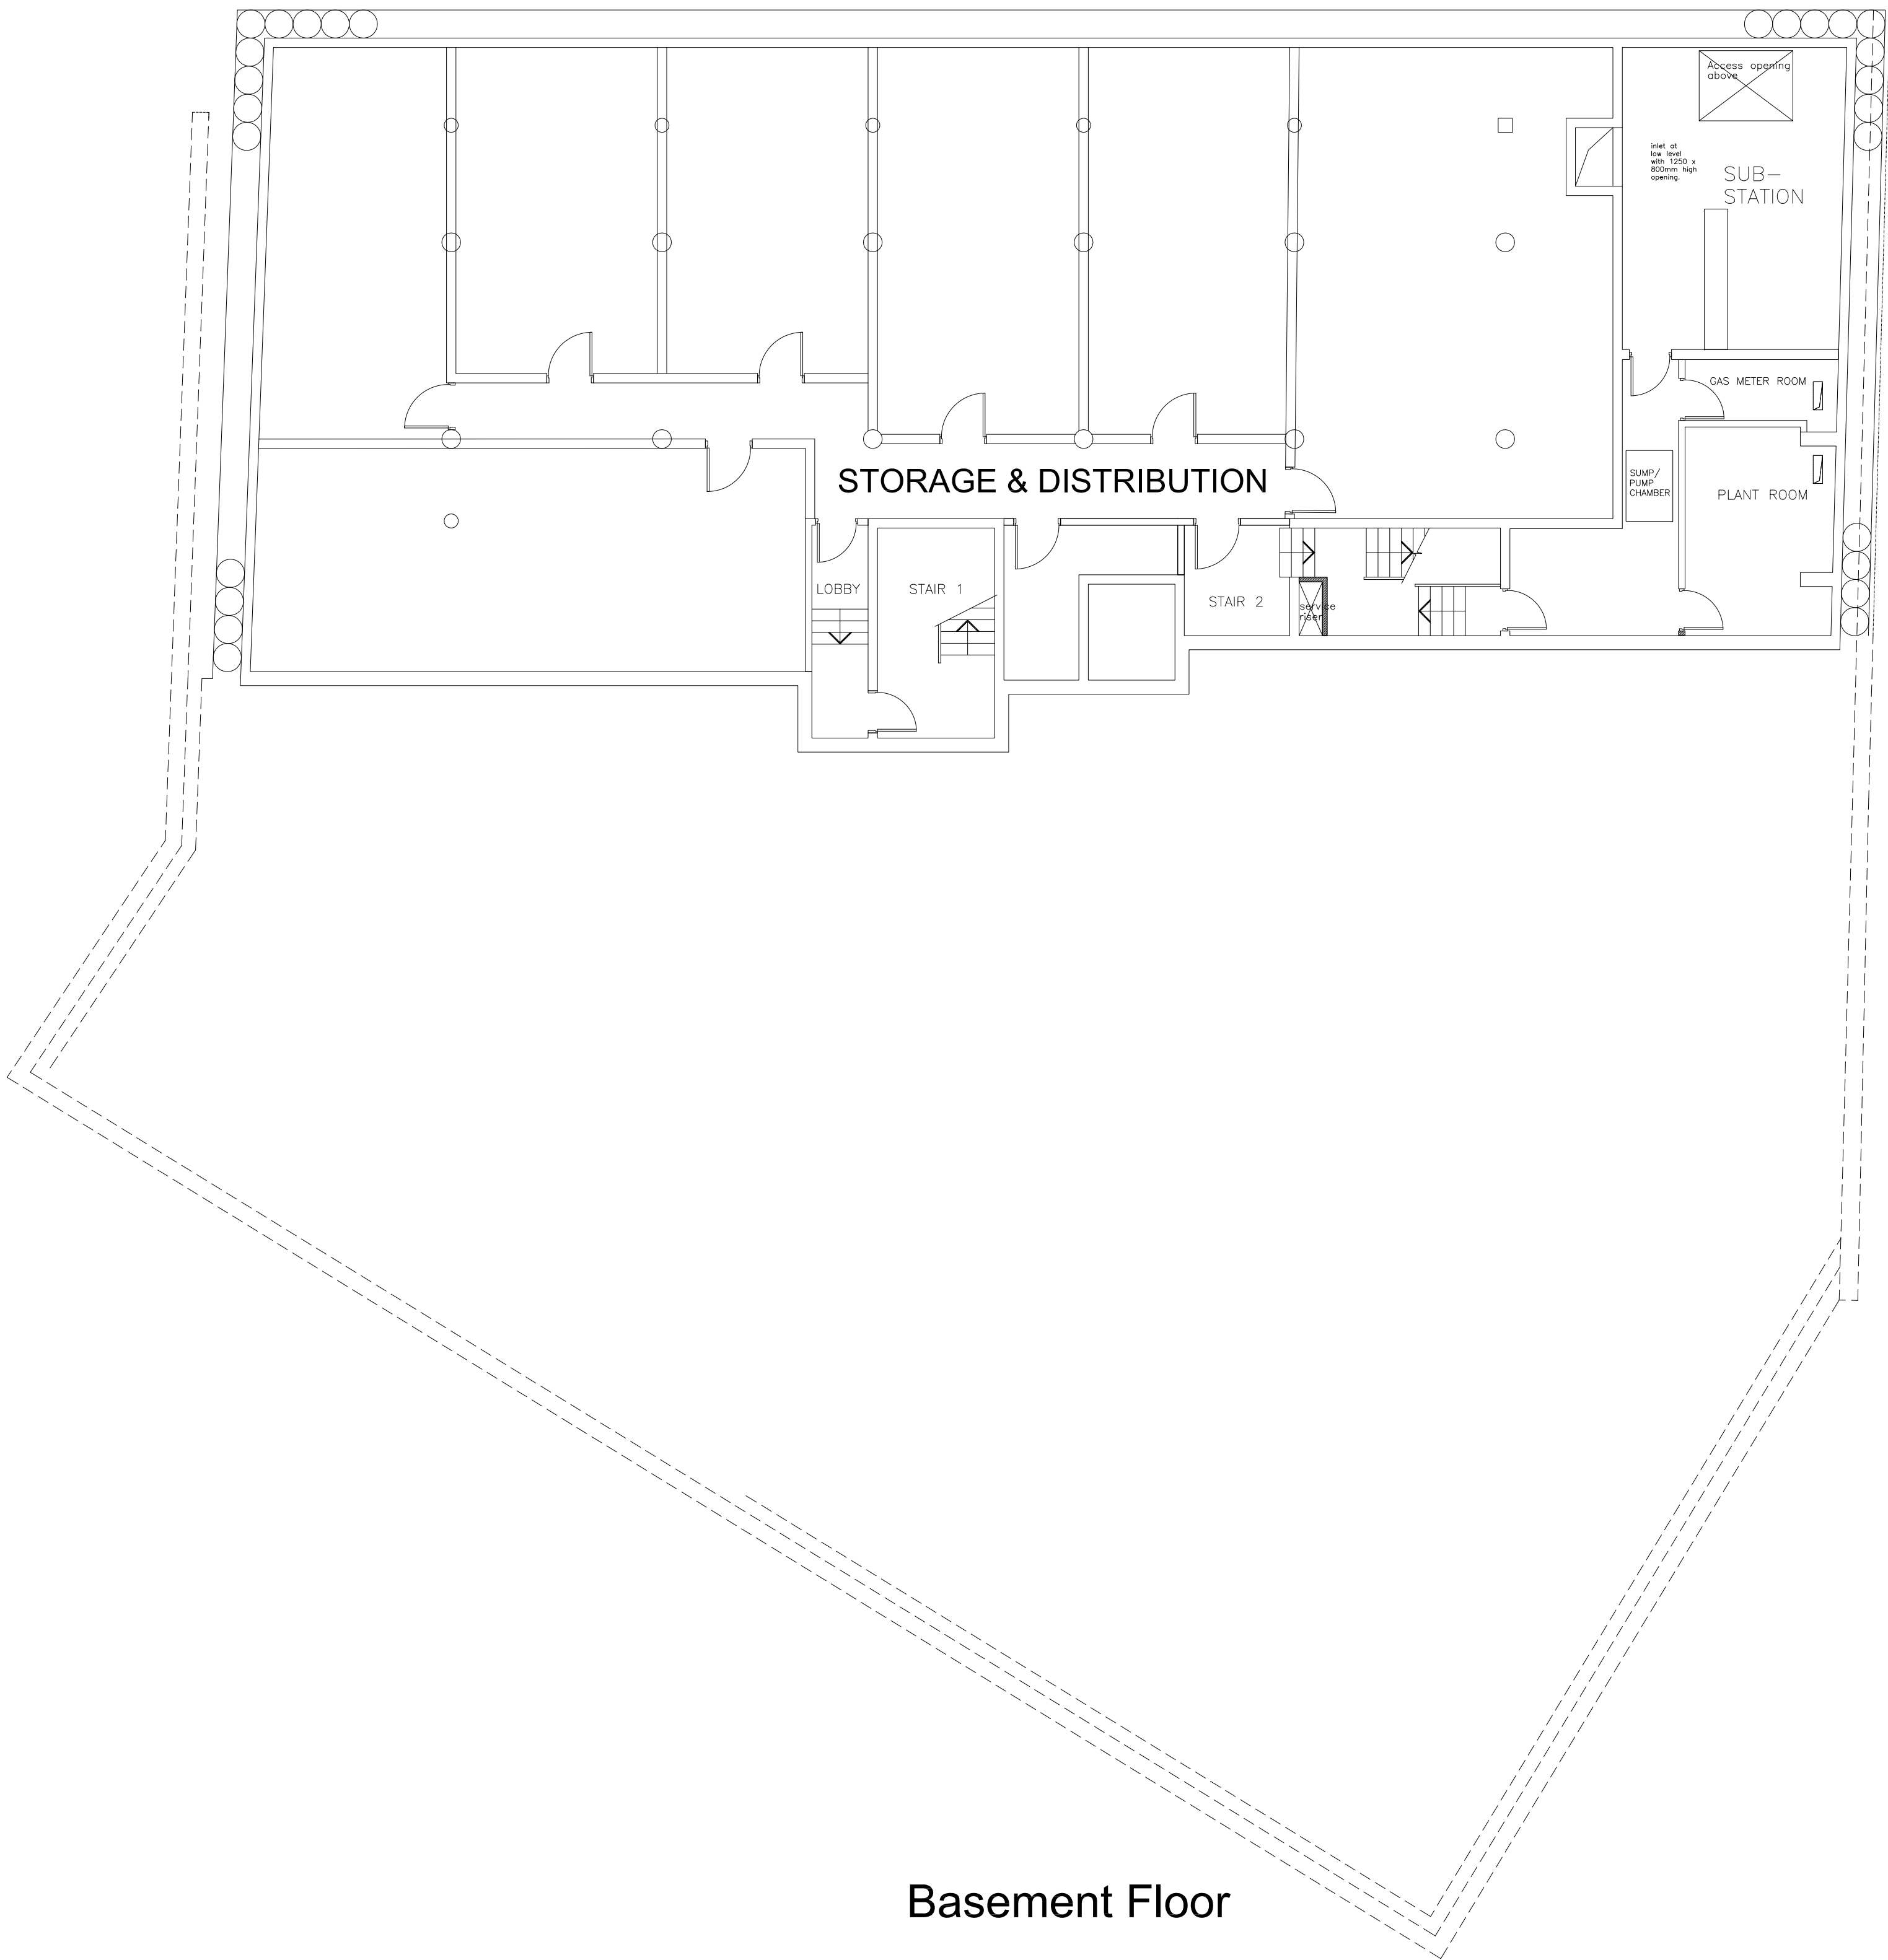

Basement Floor

PLANNING APPLICATION

ALL DIMENSIONS TO BE CHECKED ON SITE
WORK TO FIGURED DIMENSIONS ONLY
REPORT DISCREPANCIES TO THE ARCHITECT
AT ONCE BEFORE PROCEEDING

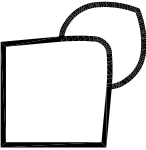Contemporary Design Solutions

46 Great Marlborough Street
London
W1F 7JW
Telephone: 020 7494 9000 Fax: 020 7494 4944

Client
KENTISH TOWN DEVELOPMENTS


Project Title
55 HOLMES ROAD
PROPOSED UPPER BASEMENT
RESIDENTIAL FLATS

Drawing Title
EXISTING BASEMENT FLOOR
STORAGE & DISTRIBUTION
SPACE

Scale: 1: 100@A1-1:200@A3 Date: OCT '10
Drawn: JS Checked: Rev:
A(SO)P080
CAD plot date: 01 Nov 2010 - 04:56pm

REVISIONS

Rev.	Date	By
-	-	-

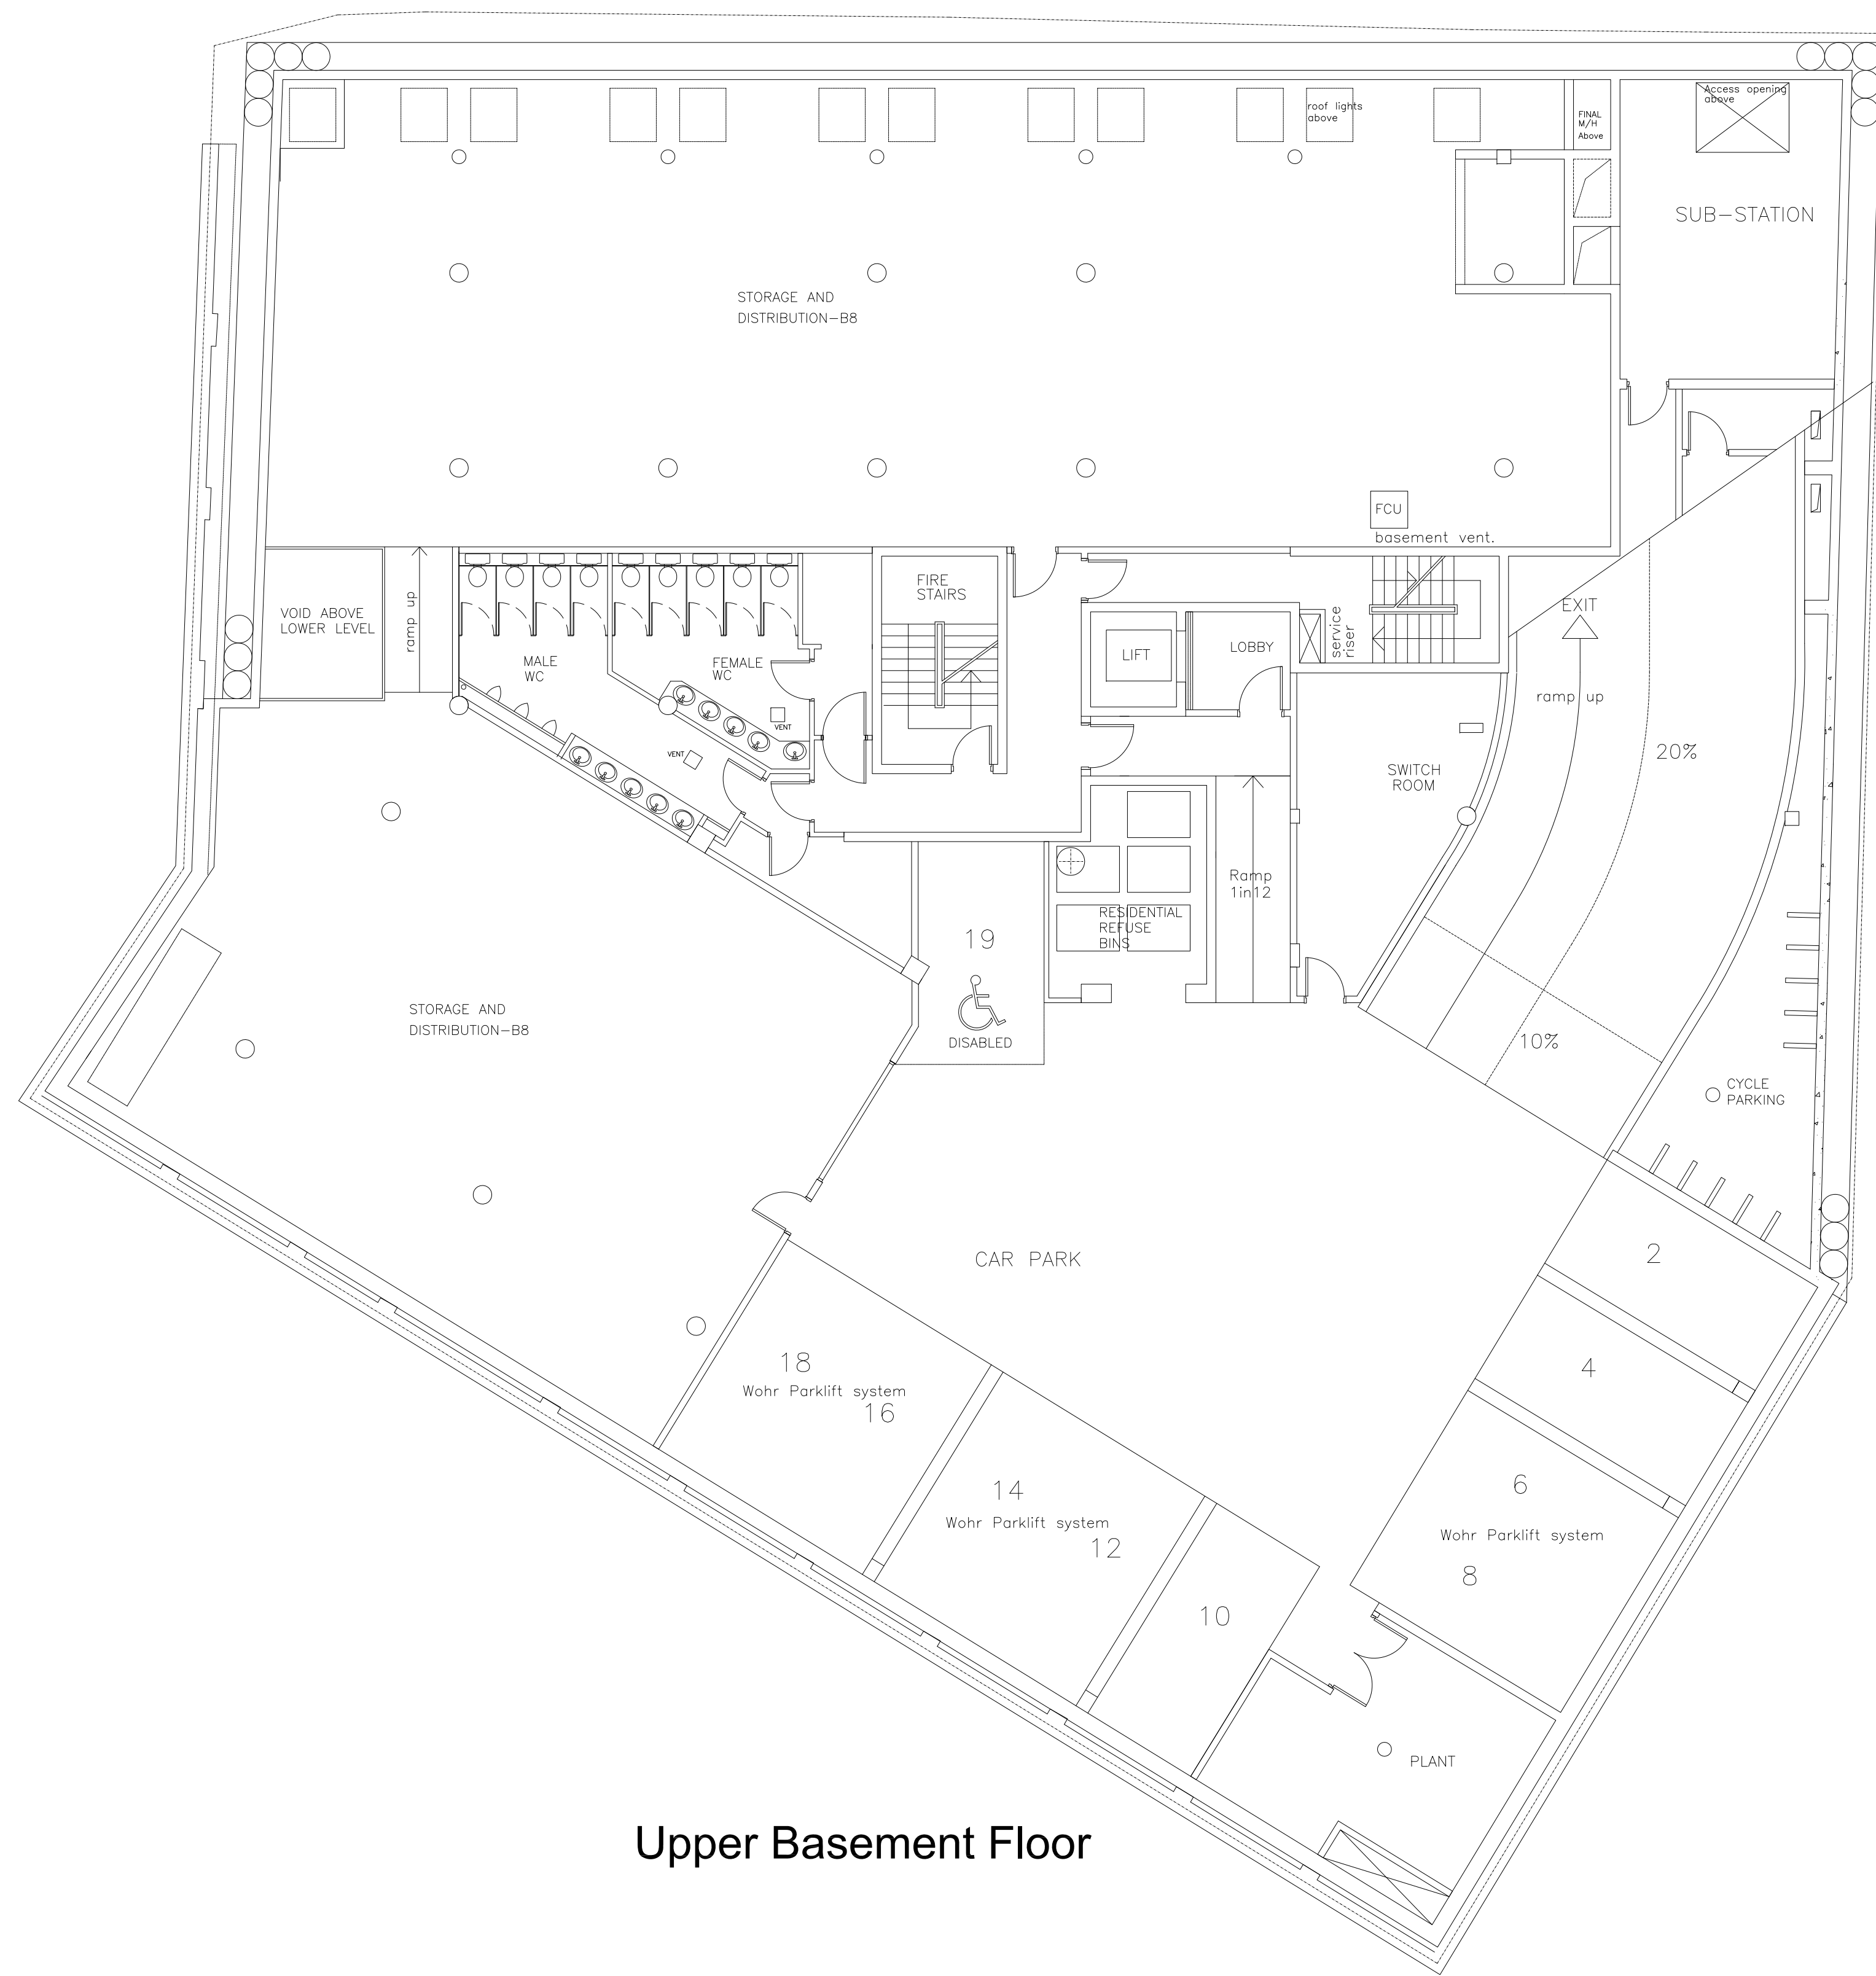


Upper Basement Floor

PLANNING APPLICATION

ALL DIMENSIONS TO BE CHECKED ON SITE
WORK TO FIGURED DIMENSIONS ONLY
REPORT DISCREPANCIES TO THE ARCHITECT
AT ONCE BEFORE PROCEEDING

Contemporary Design Solutions

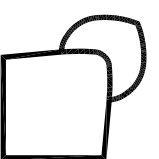

46 Great Marlborough Street
London
W1F 7JW
Telephone: 020 7494 9000 Fax: 020 7494 4944

Client
KENTISH TOWN DEVELOPMENTS

Project Title
**55 HOLMES ROAD
PROPOSED UPPER BASEMENT
RESIDENTIAL FLATS**


Drawing Title
**EXISTING UPPER BASEMENT
VACANT STORAGE & DISTRIBUTION
PLUS CAR PARKING**


Scale: 1: 100@A1-1:200@A3 Date: OCT '10

Drawn: JS	Checked:	Rev.:
-----------	----------	-------

A(SO)P090

CAD plot date: 01 Nov 2010 - 04:53pm

 

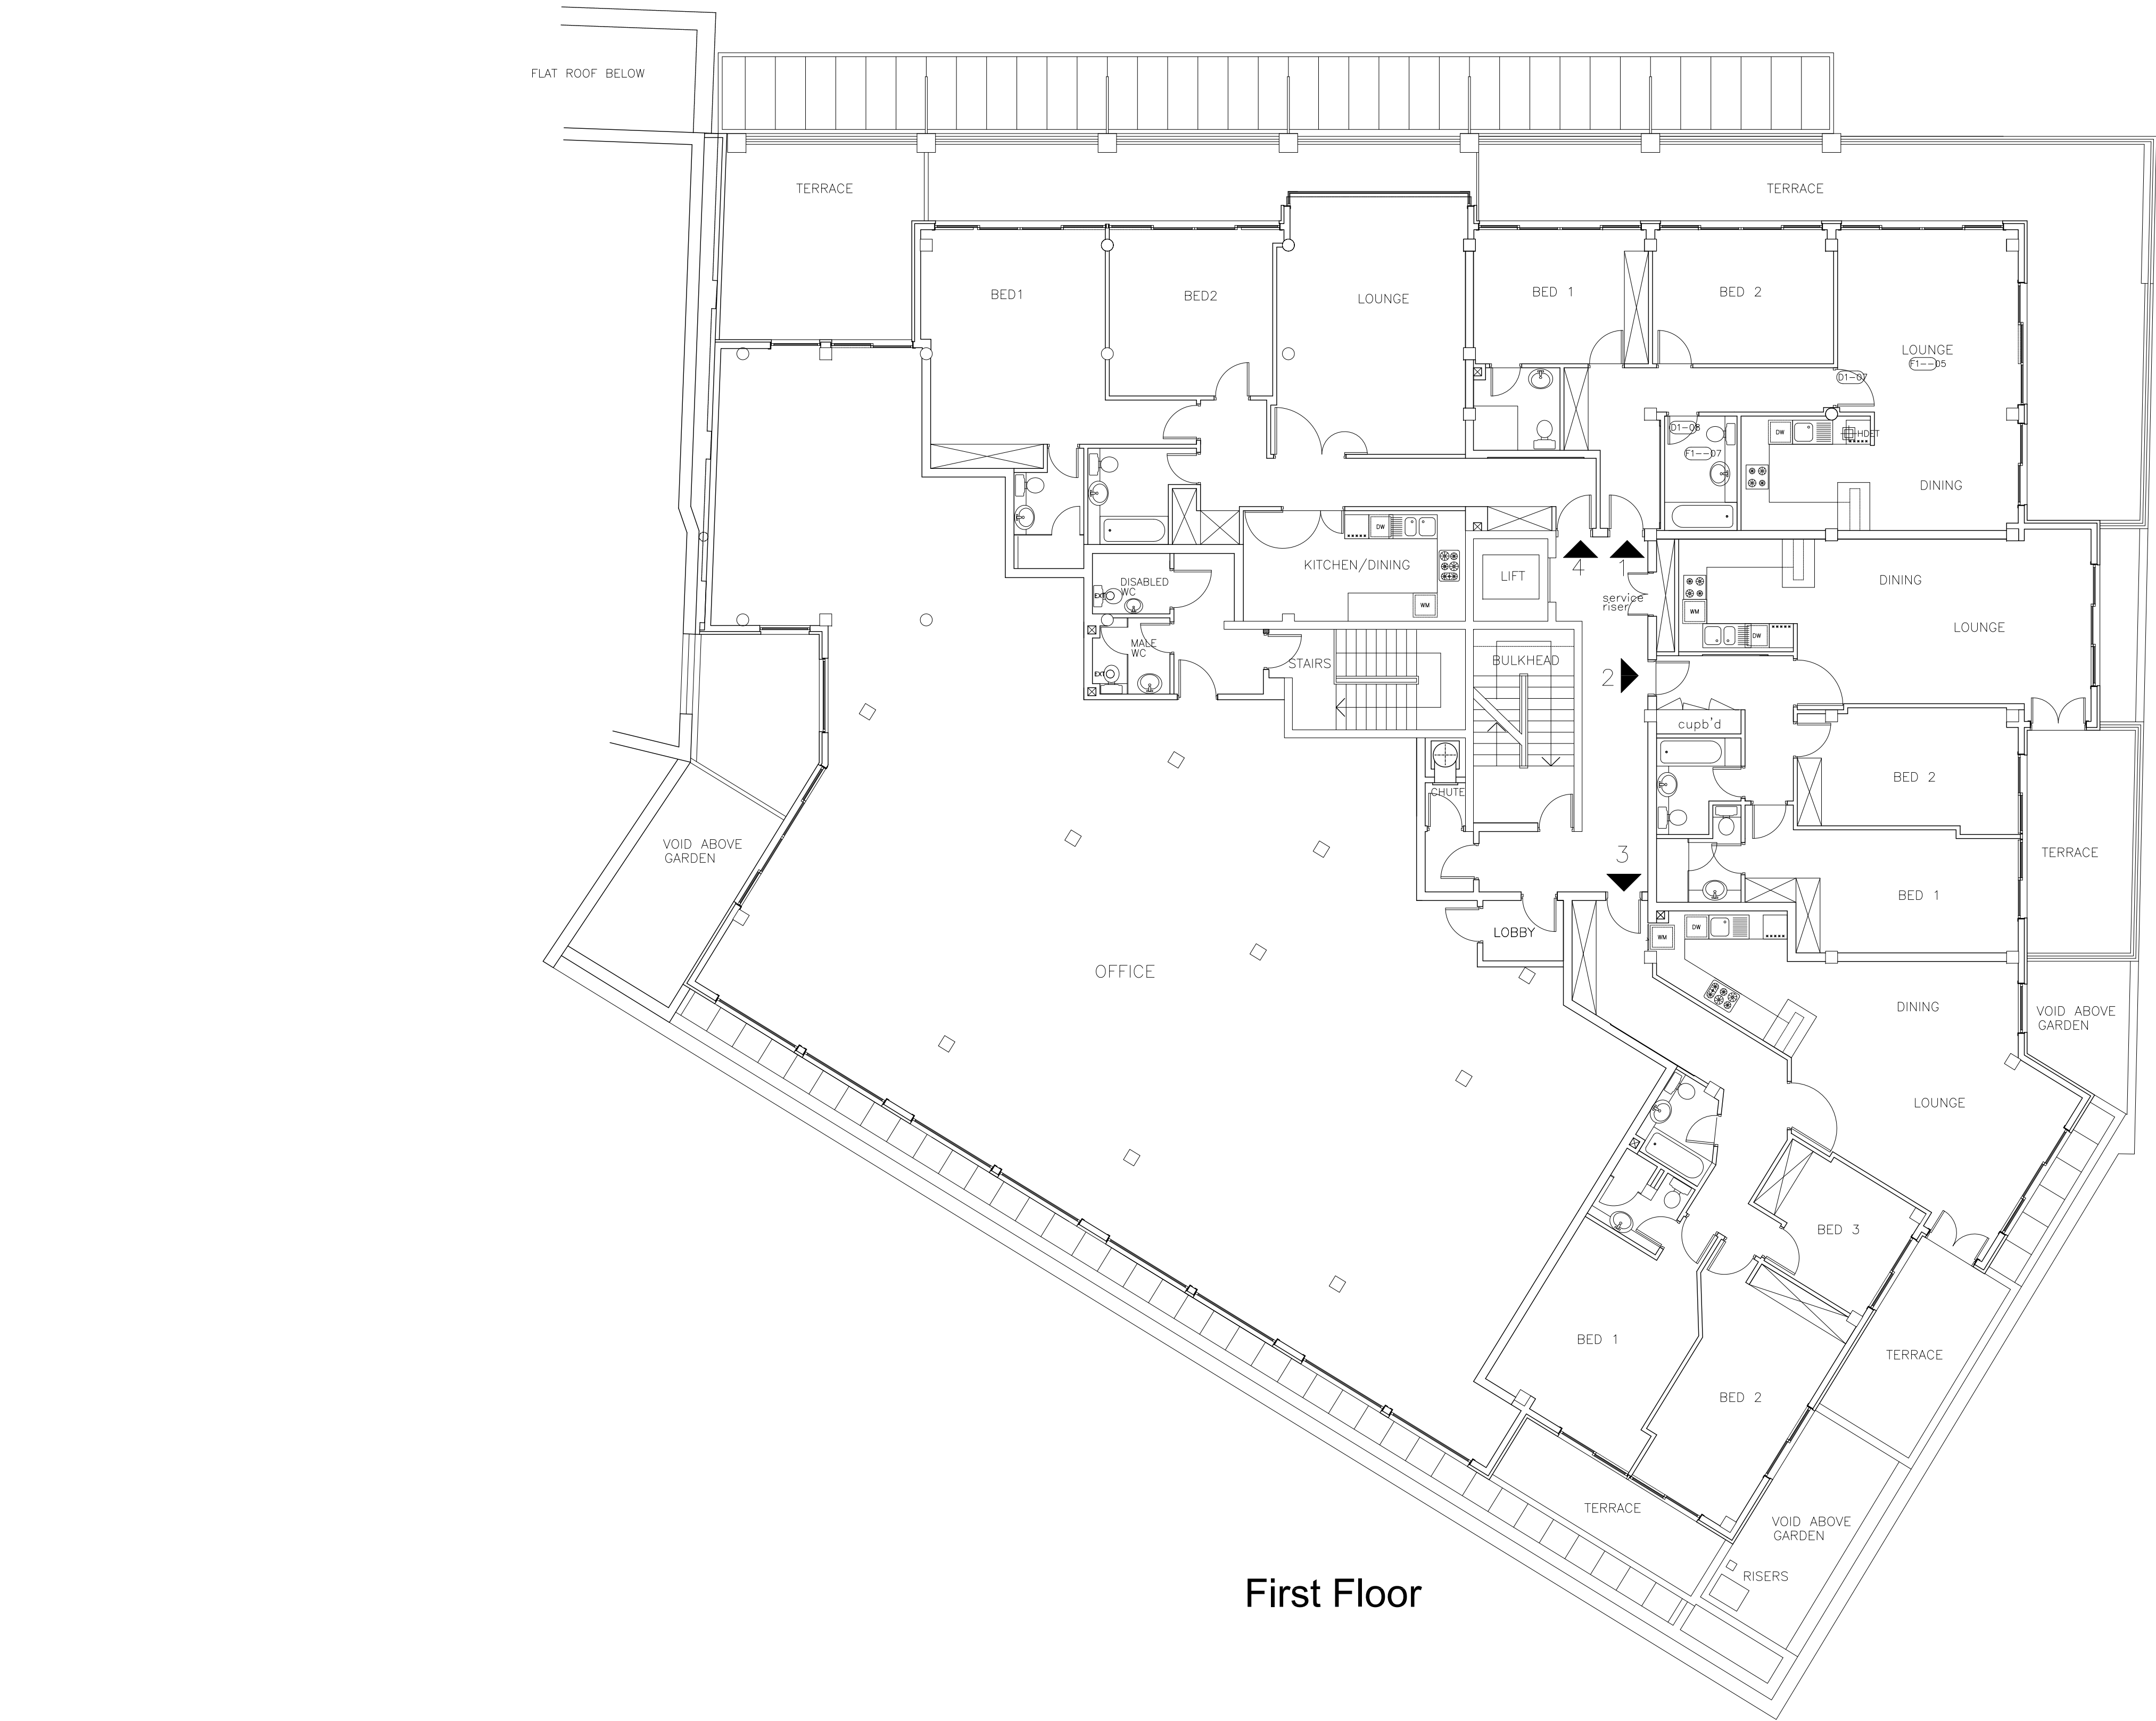

First Floor


REVISIONS

Rev.	Date	By

PLANNING APPLICATION

ALL DIMENSIONS TO BE CHECKED ON SITE
WORK TO FIGURED DIMENSIONS ONLY
REPORT DISCREPANCIES TO THE ARCHITECT
AT ONCE BEFORE PROCEEDING

Contemporary Design Solutions

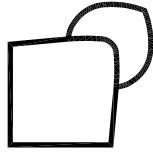

46 Great Marlborough Street
London
W1F 7JW
Telephone: 020 7494 9000 Fax: 020 7494 4944

Client
KENTISH TOWN DEVELOPMENTS

Project Title
**55 HOLMES ROAD
PROPOSED UPPER BASEMENT
RESIDENTIAL FLATS**


Drawing Title
**EXISTING FIRST FLOOR
COMMERCIAL & RESIDENTIAL AREA**

Scale: 1: 100@A1-1:200@A3 Date: OCT '10

Drawn: JS	Checked:	Rev.
-----------	----------	------


Drawing No. **A(SO)P110**

CAD plot date: 01 Nov 2010 - 04:51pm

 

REVISIONS

Rev.	Date	By

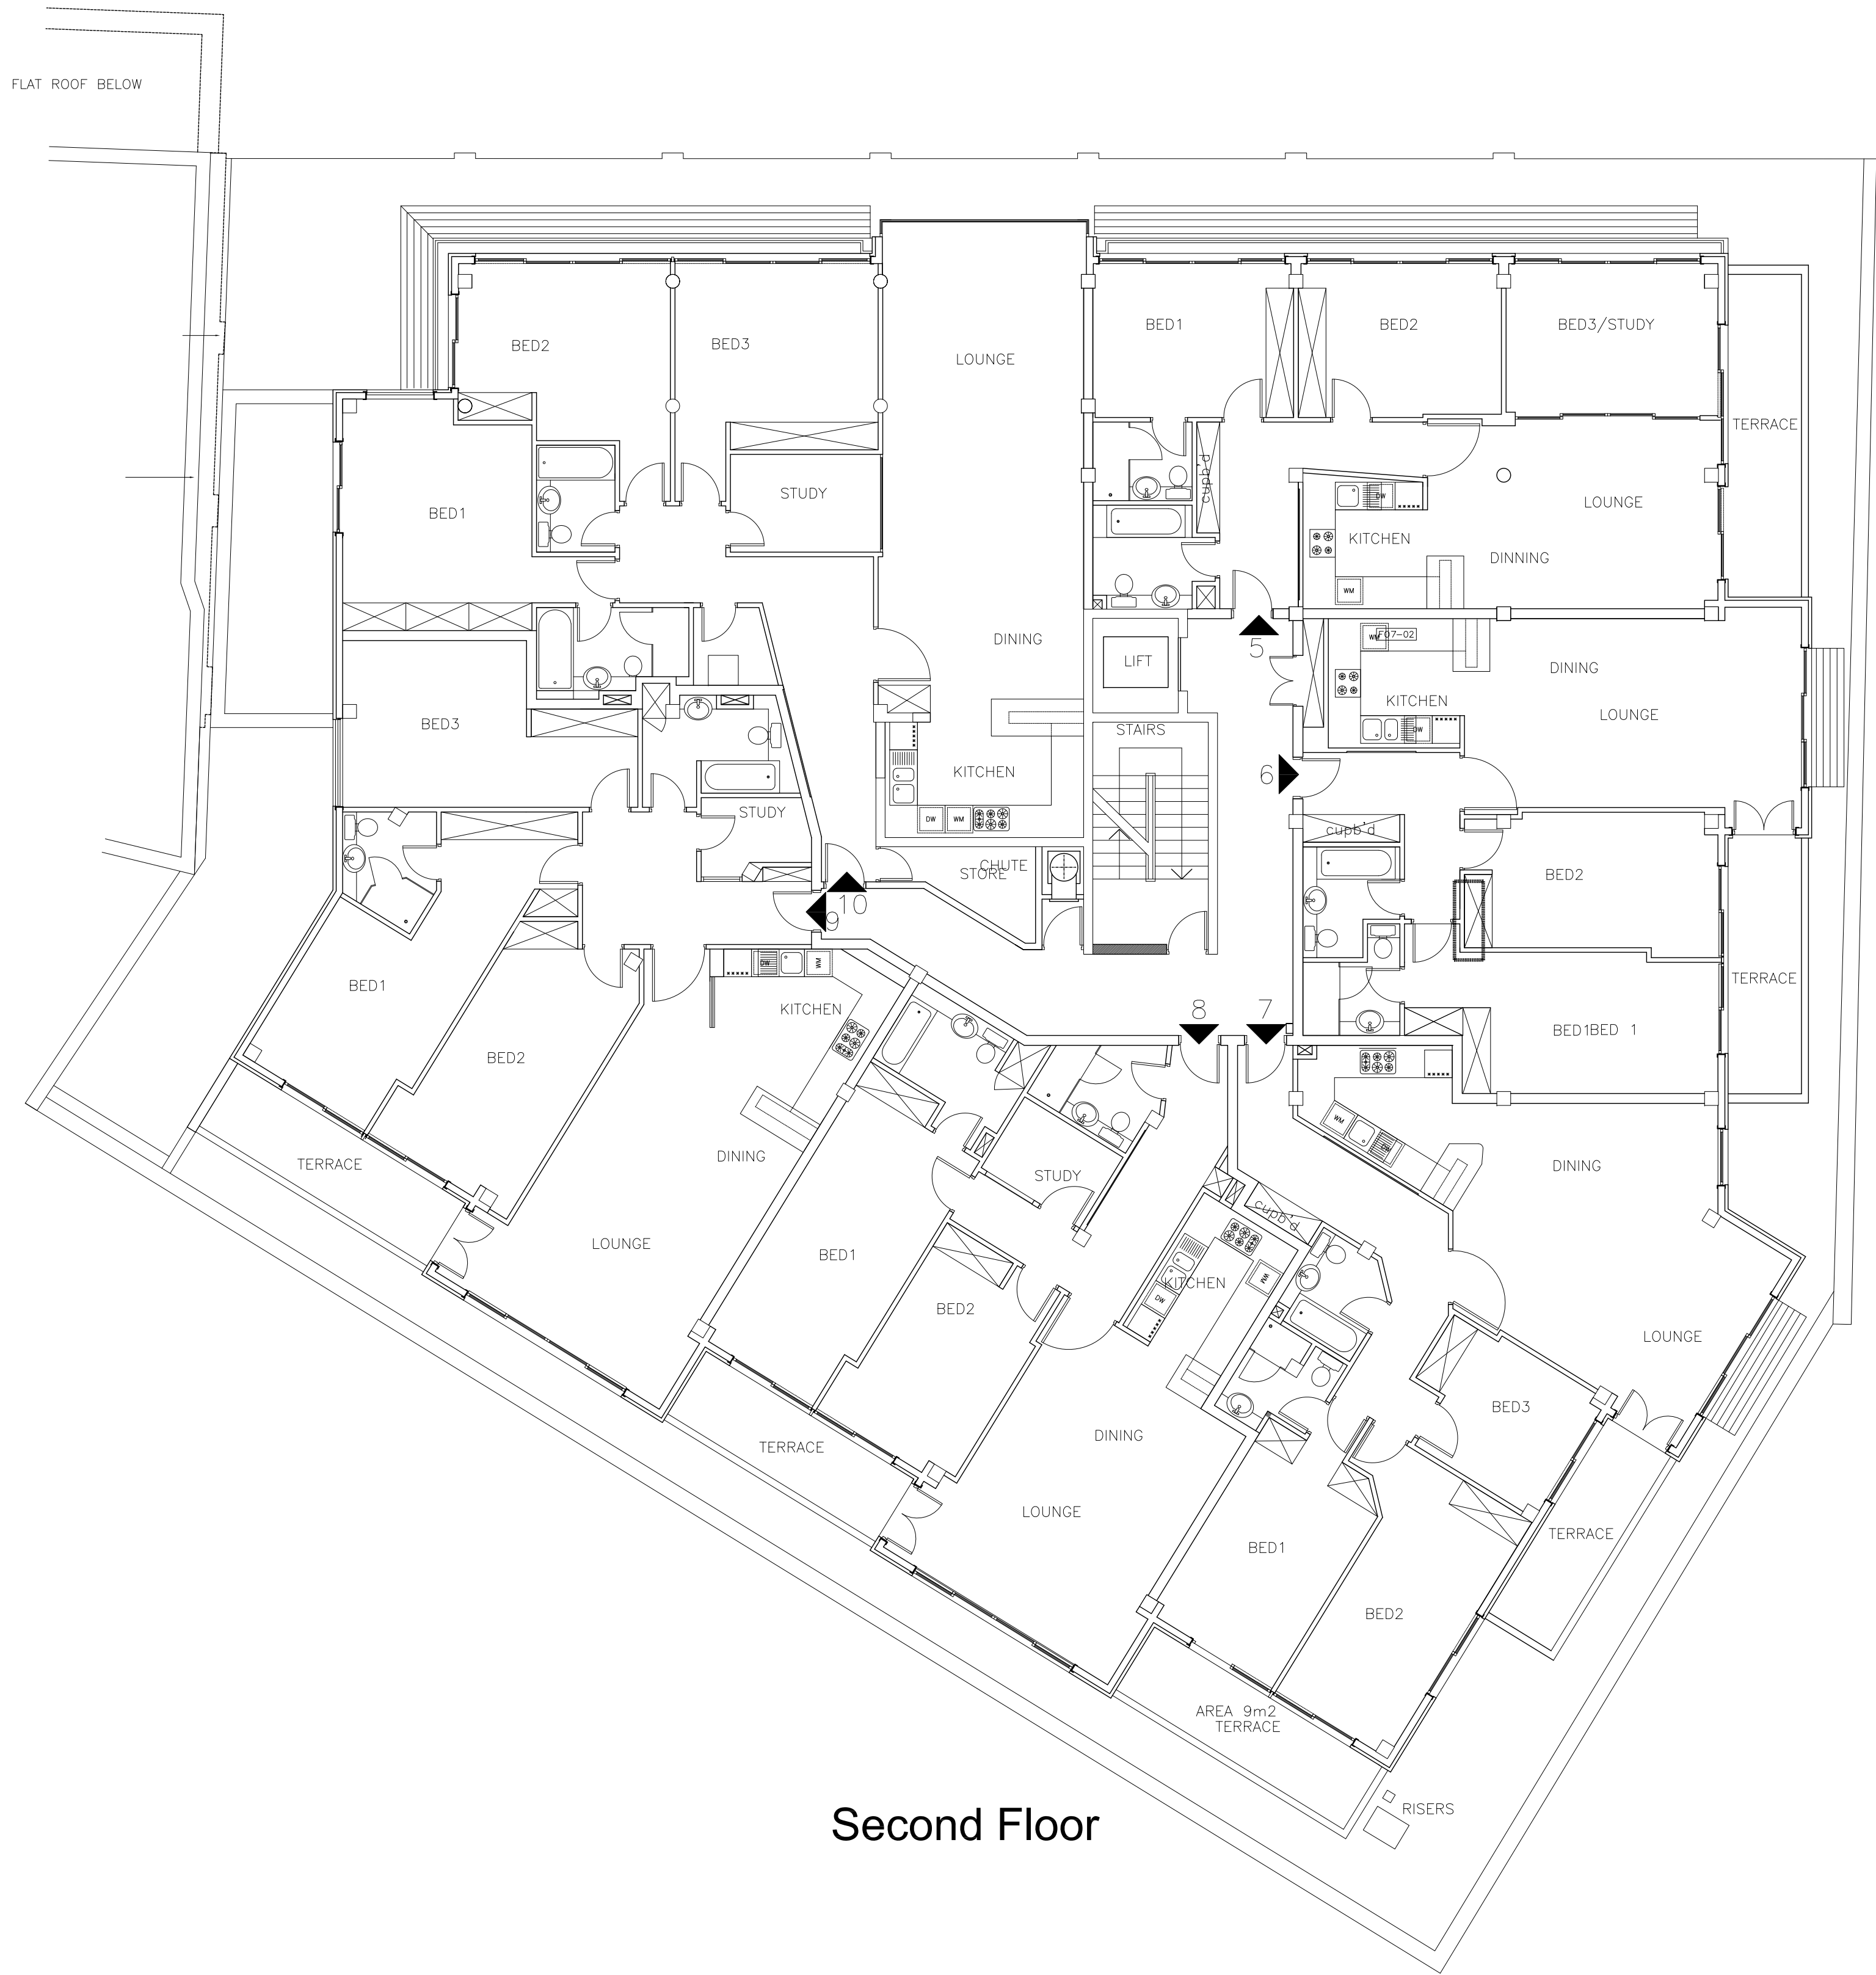


Second Floor

PLANNING APPLICATION

ALL DIMENSIONS TO BE CHECKED ON SITE
WORK TO FIGURED DIMENSIONS ONLY
REPORT DISCREPANCIES TO THE ARCHITECT
AT ONCE BEFORE PROCEEDING

Contemporary Design Solutions

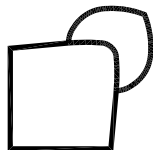

46 Great Marlborough Street
London
W1F 7JW
Telephone: 020 7494 9000 Fax: 020 7494 4944

Client

KENTISH TOWN DEVELOPMENTS

Project Title
55 HOLMES ROAD
PROPOSED UPPER BASEMENT
RESIDENTIAL FLATS


Drawing Title


EXISTING SECOND FLOOR
RESIDENTIAL

Scale	1: 100@A1-1:200@A3	Date	OCT '10
Drawn	JS	Checked	
Drawing No.		Rev.	

A(SO)P120

CAD plot date: 01 Nov 2010 - 04:42pm

 

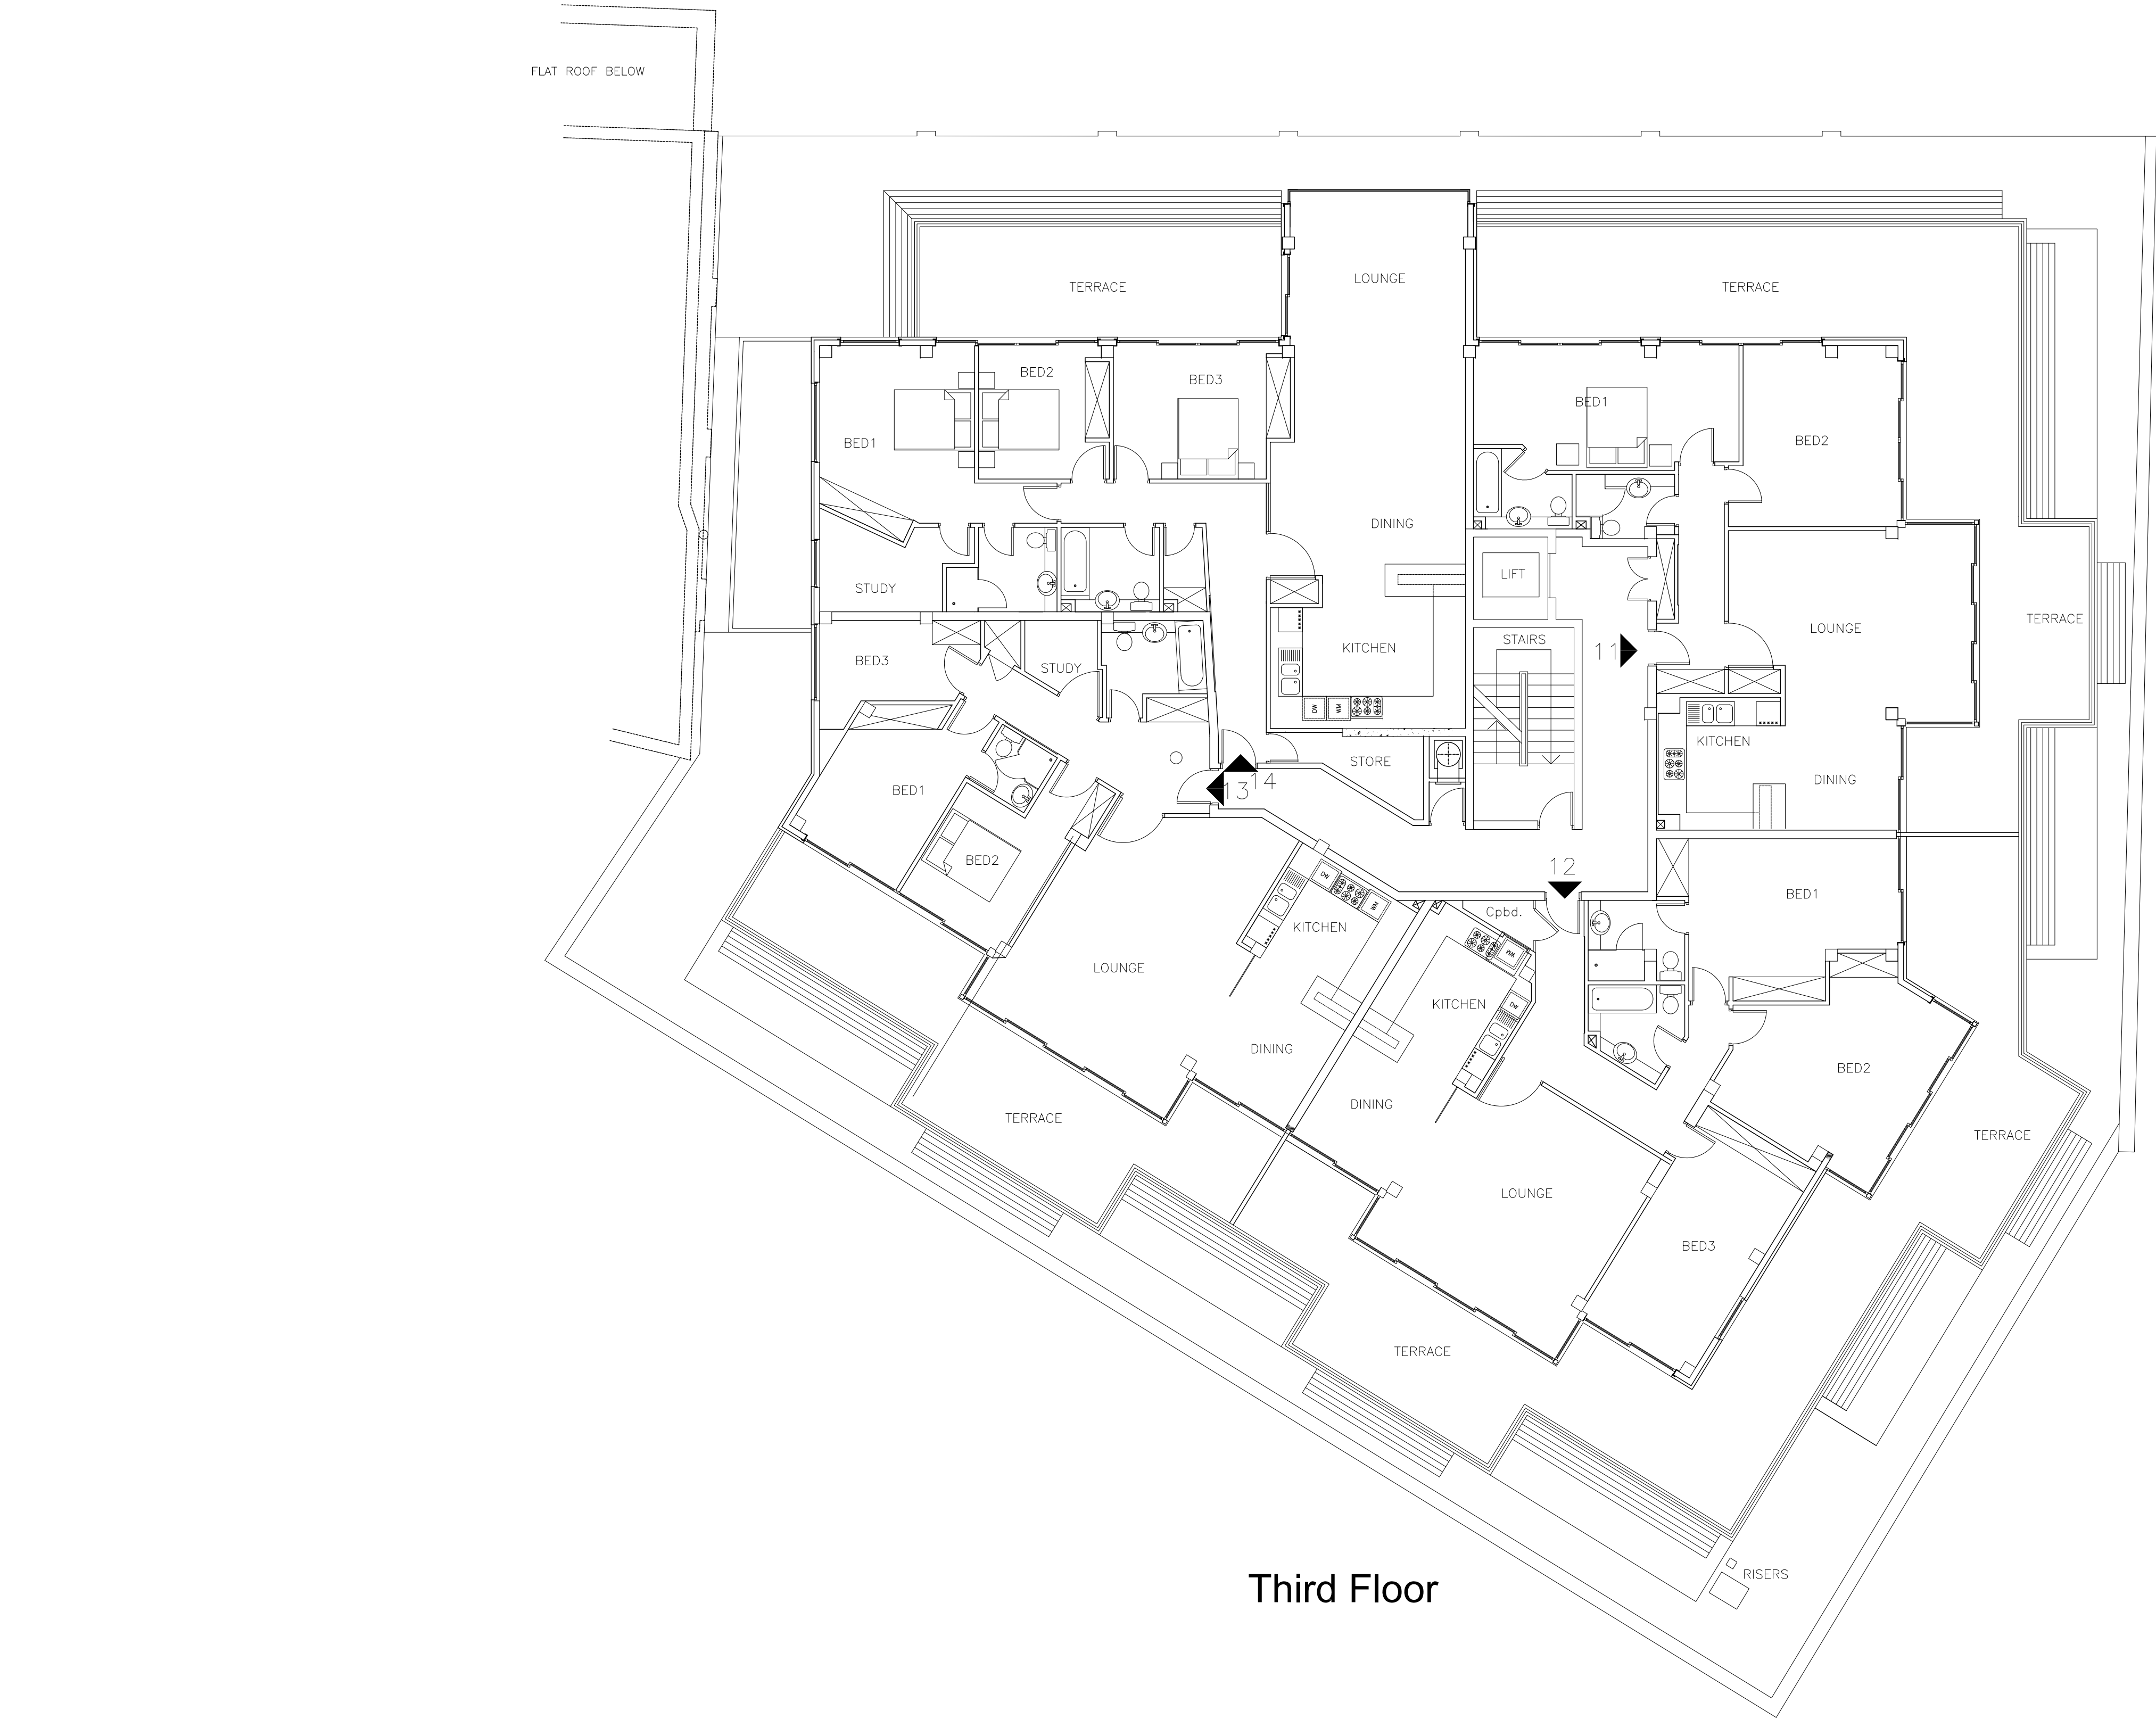


REVISIONS

Rev.	Date	By

PLANNING APPLICATION

ALL DIMENSIONS TO BE CHECKED ON SITE
WORK TO FIGURED DIMENSIONS ONLY
REPORT DISCREPANCIES TO THE ARCHITECT
AT ONCE BEFORE PROCEEDING

Contemporary Design Solutions

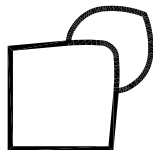

46 Great Marlborough Street
London
W1F 7JW
Telephone: 020 7494 9000 Fax: 020 7494 4944

Client

KENTISH TOWN DEVELOPMENTS

Project Title
55 HOLMES ROAD
PROPOSED UPPER BASEMENT
RESIDENTIAL FLATS

Drawing Title


EXISTING THIRD FLOOR
RESIDENTIAL

Scale	1: 100@A1-1:200@A3	Date	OCT '10
Drawn	JS	Checked	
Drawing No.		Rev.	

A(SO)P130

CAD plot date: 01 Nov 2010 - 04:41pm

REVISIONS			
Rev.		Date	By

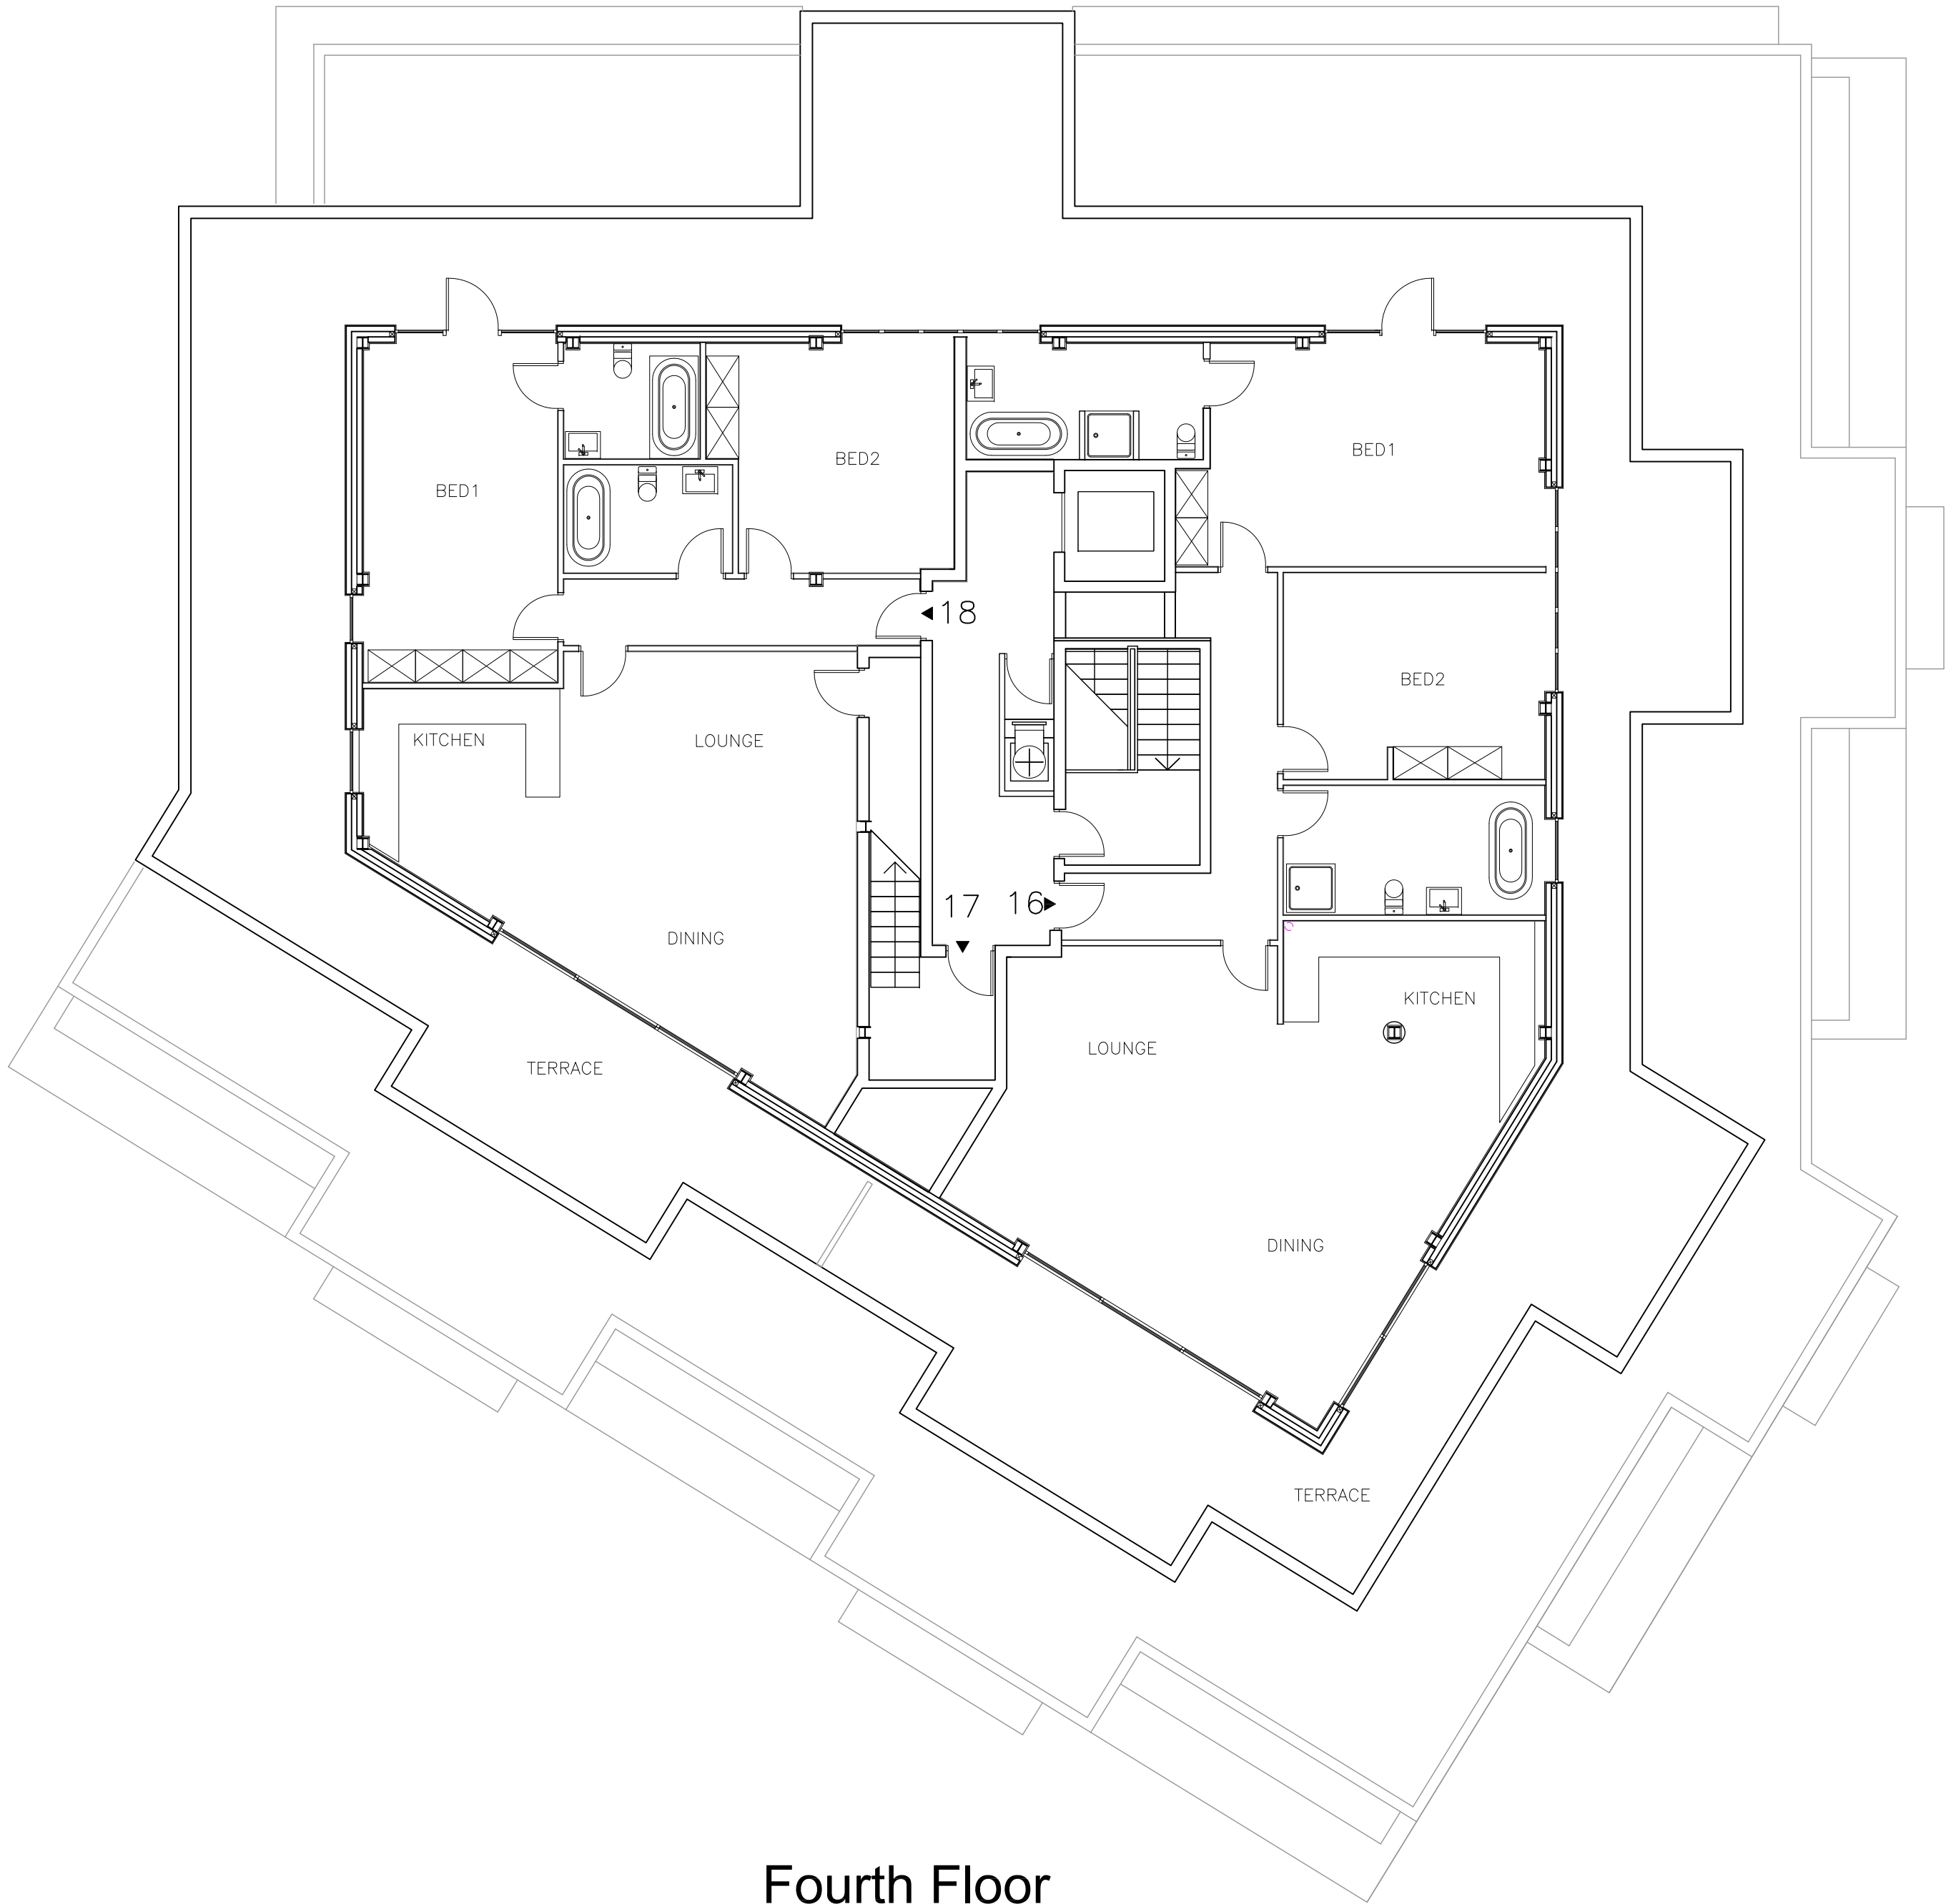


Fourth Floor

PLANNING APPLICATION

ALL DIMENSIONS TO BE CHECKED ON SITE
WORK TO FIGURED DIMENSIONS ONLY
REPORT DISCREPANCIES TO THE ARCHITECT
AT ONCE BEFORE PROCEEDING

Contemporary Design Solutions

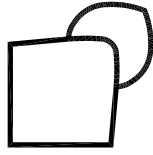

46 Great Marlborough Street
London
W1F 7JW
Telephone: 020 7494 9000 Fax: 020 7494 4944

Client

KENTISH TOWN DEVELOPMENTS

Project Title

55 HOLMES ROAD
PROPOSED UPPER BASEMENT
RESIDENTIAL FLATS

Drawing Title

EXISTING FOURTH FLOOR
RESIDENTIAL


Scale 1: 100@A1-1:200@A3 Date OCT '10

Drawn JS Checked


Drawing No. Rev.

A(SO)P140

CAD plot date: 01 Nov 2010 - 04:34pm

 

REVISIONS		
Rev.	Date	By

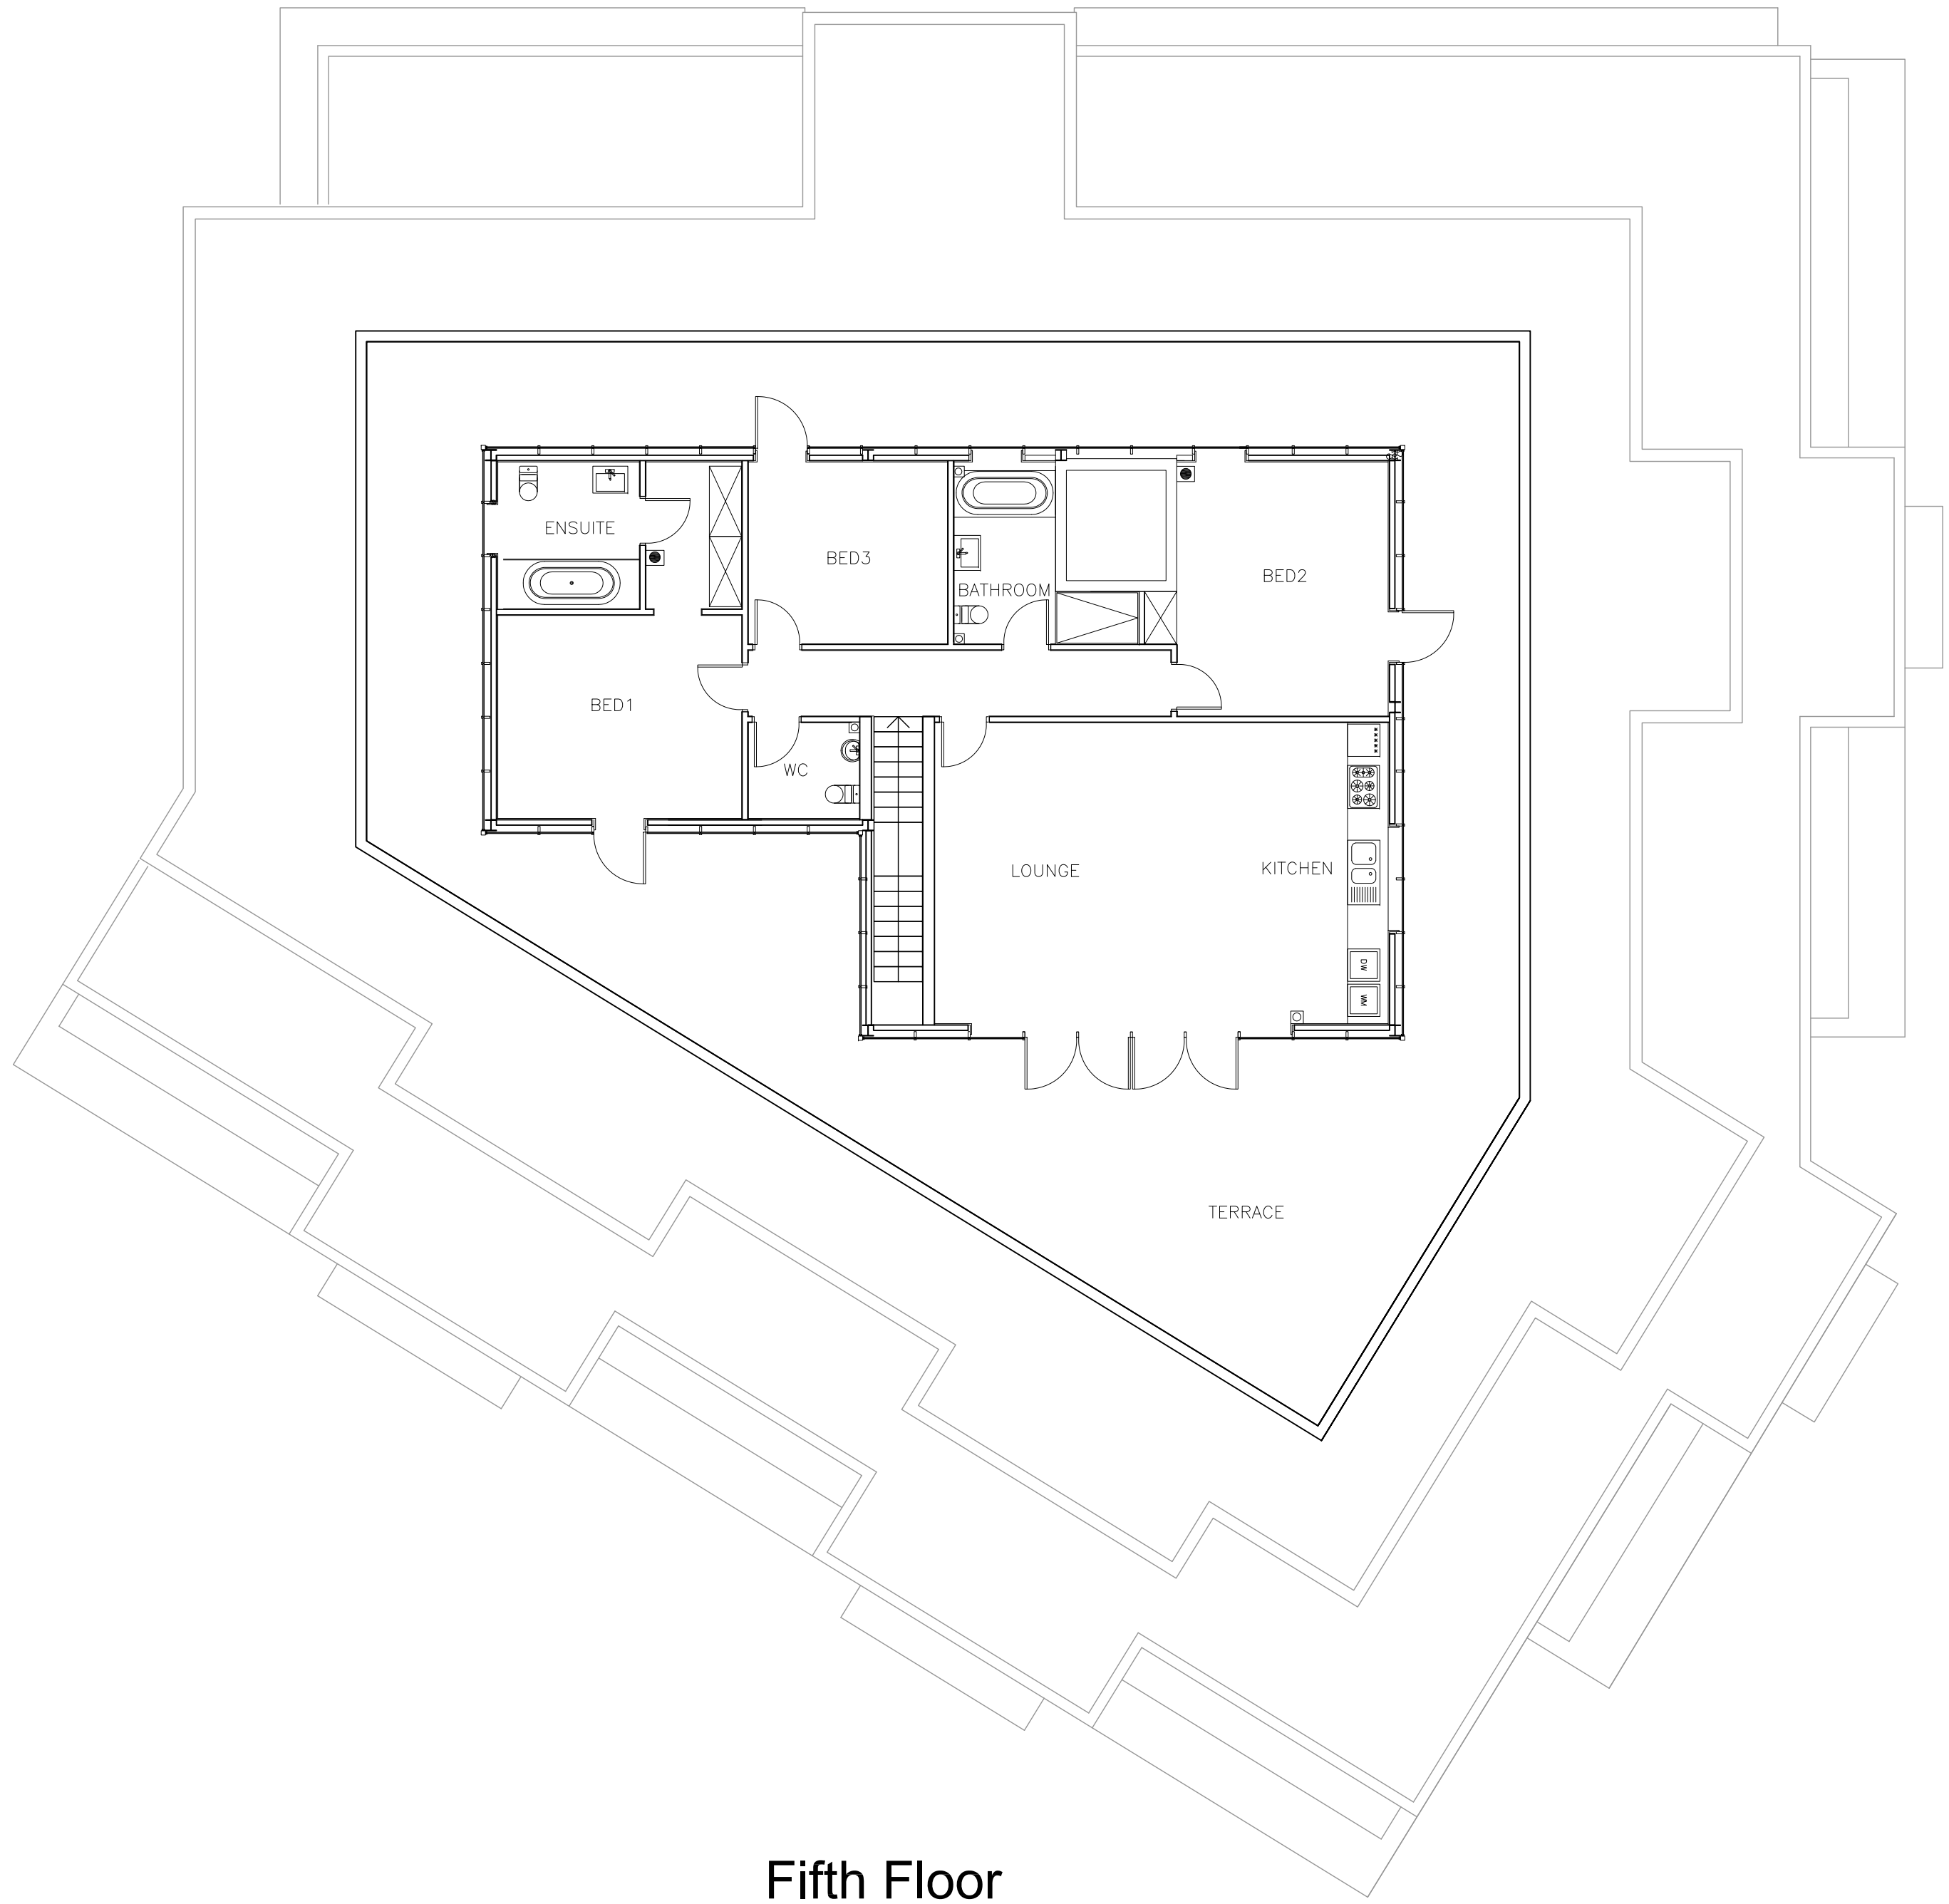


Fifth Floor

PLANNING APPLICATION

ALL DIMENSIONS TO BE CHECKED ON SITE
WORK TO FIGURED DIMENSIONS ONLY
REPORT DISCREPANCIES TO THE ARCHITECT
AT ONCE BEFORE PROCEEDING

Contemporary Design Solutions

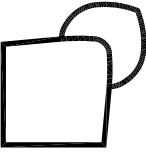

46 Great Marlborough Street
London
W1F 7JW
Telephone: 020 7494 9000 Fax: 020 7494 4944

Client

KENTISH TOWN DEVELOPMENTS

Project Title

55 HOLMES ROAD
PROPOSED UPPER BASEMENT
RESIDENTIAL FLATS

Drawing Title


EXISTING FIFTH FLOOR
RESIDENTIAL

Scale: 1: 100@A1-1:200@A3 Date: OCT '10

Drawn: JS Checked: Rev:

A(SO)P150

CAD plot date: 01 Nov 2010 - 04:33pm


 


REVISIONS


Rev.	Date	By



North Elevation - 1:100

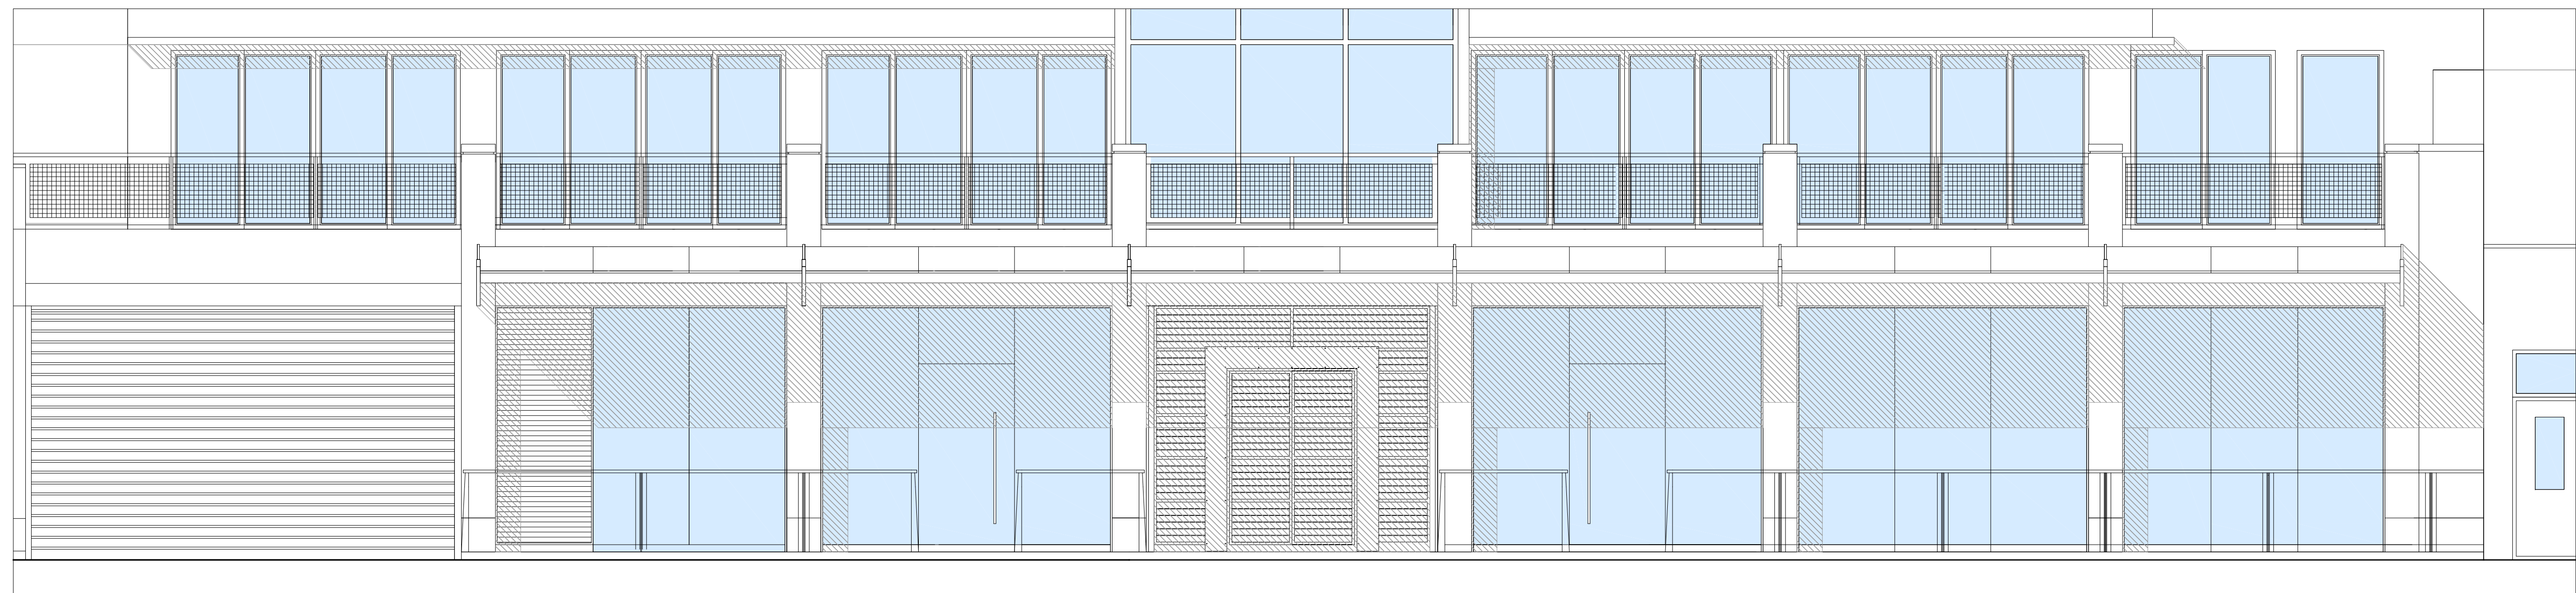 


North Elevation - Ground Floor - 1:50

 

PLANNING APPLICATION

ALL DIMENSIONS TO BE CHECKED ON SITE
WORK TO FIGURED DIMENSIONS ONLY
REPORT DISCREPANCIES TO THE ARCHITECT
AT ONCE BEFORE PROCEEDING

Contemporary Design Solutions

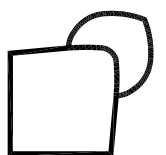

46 Great Marlborough Street
London
W1F 7JW
Telephone: 020 7494 9000 Fax: 020 7494 4944

Client

KENTISH TOWN DEVELOPMENTS

Project Title
55 HOLMES ROAD
PROPOSED UPPER BASEMENT
RESIDENTIAL FLATS

Drawing Title

EXISTING HOLMES ROAD
ELEVATION

Scale 1: 100@A1-1:200@A3 Date AUG '10

Drawn	JS	Checked	Rev.
Drawing No.			

A(SO)P400

CAD plot date: 01 Nov 2010 - 04:32pm