
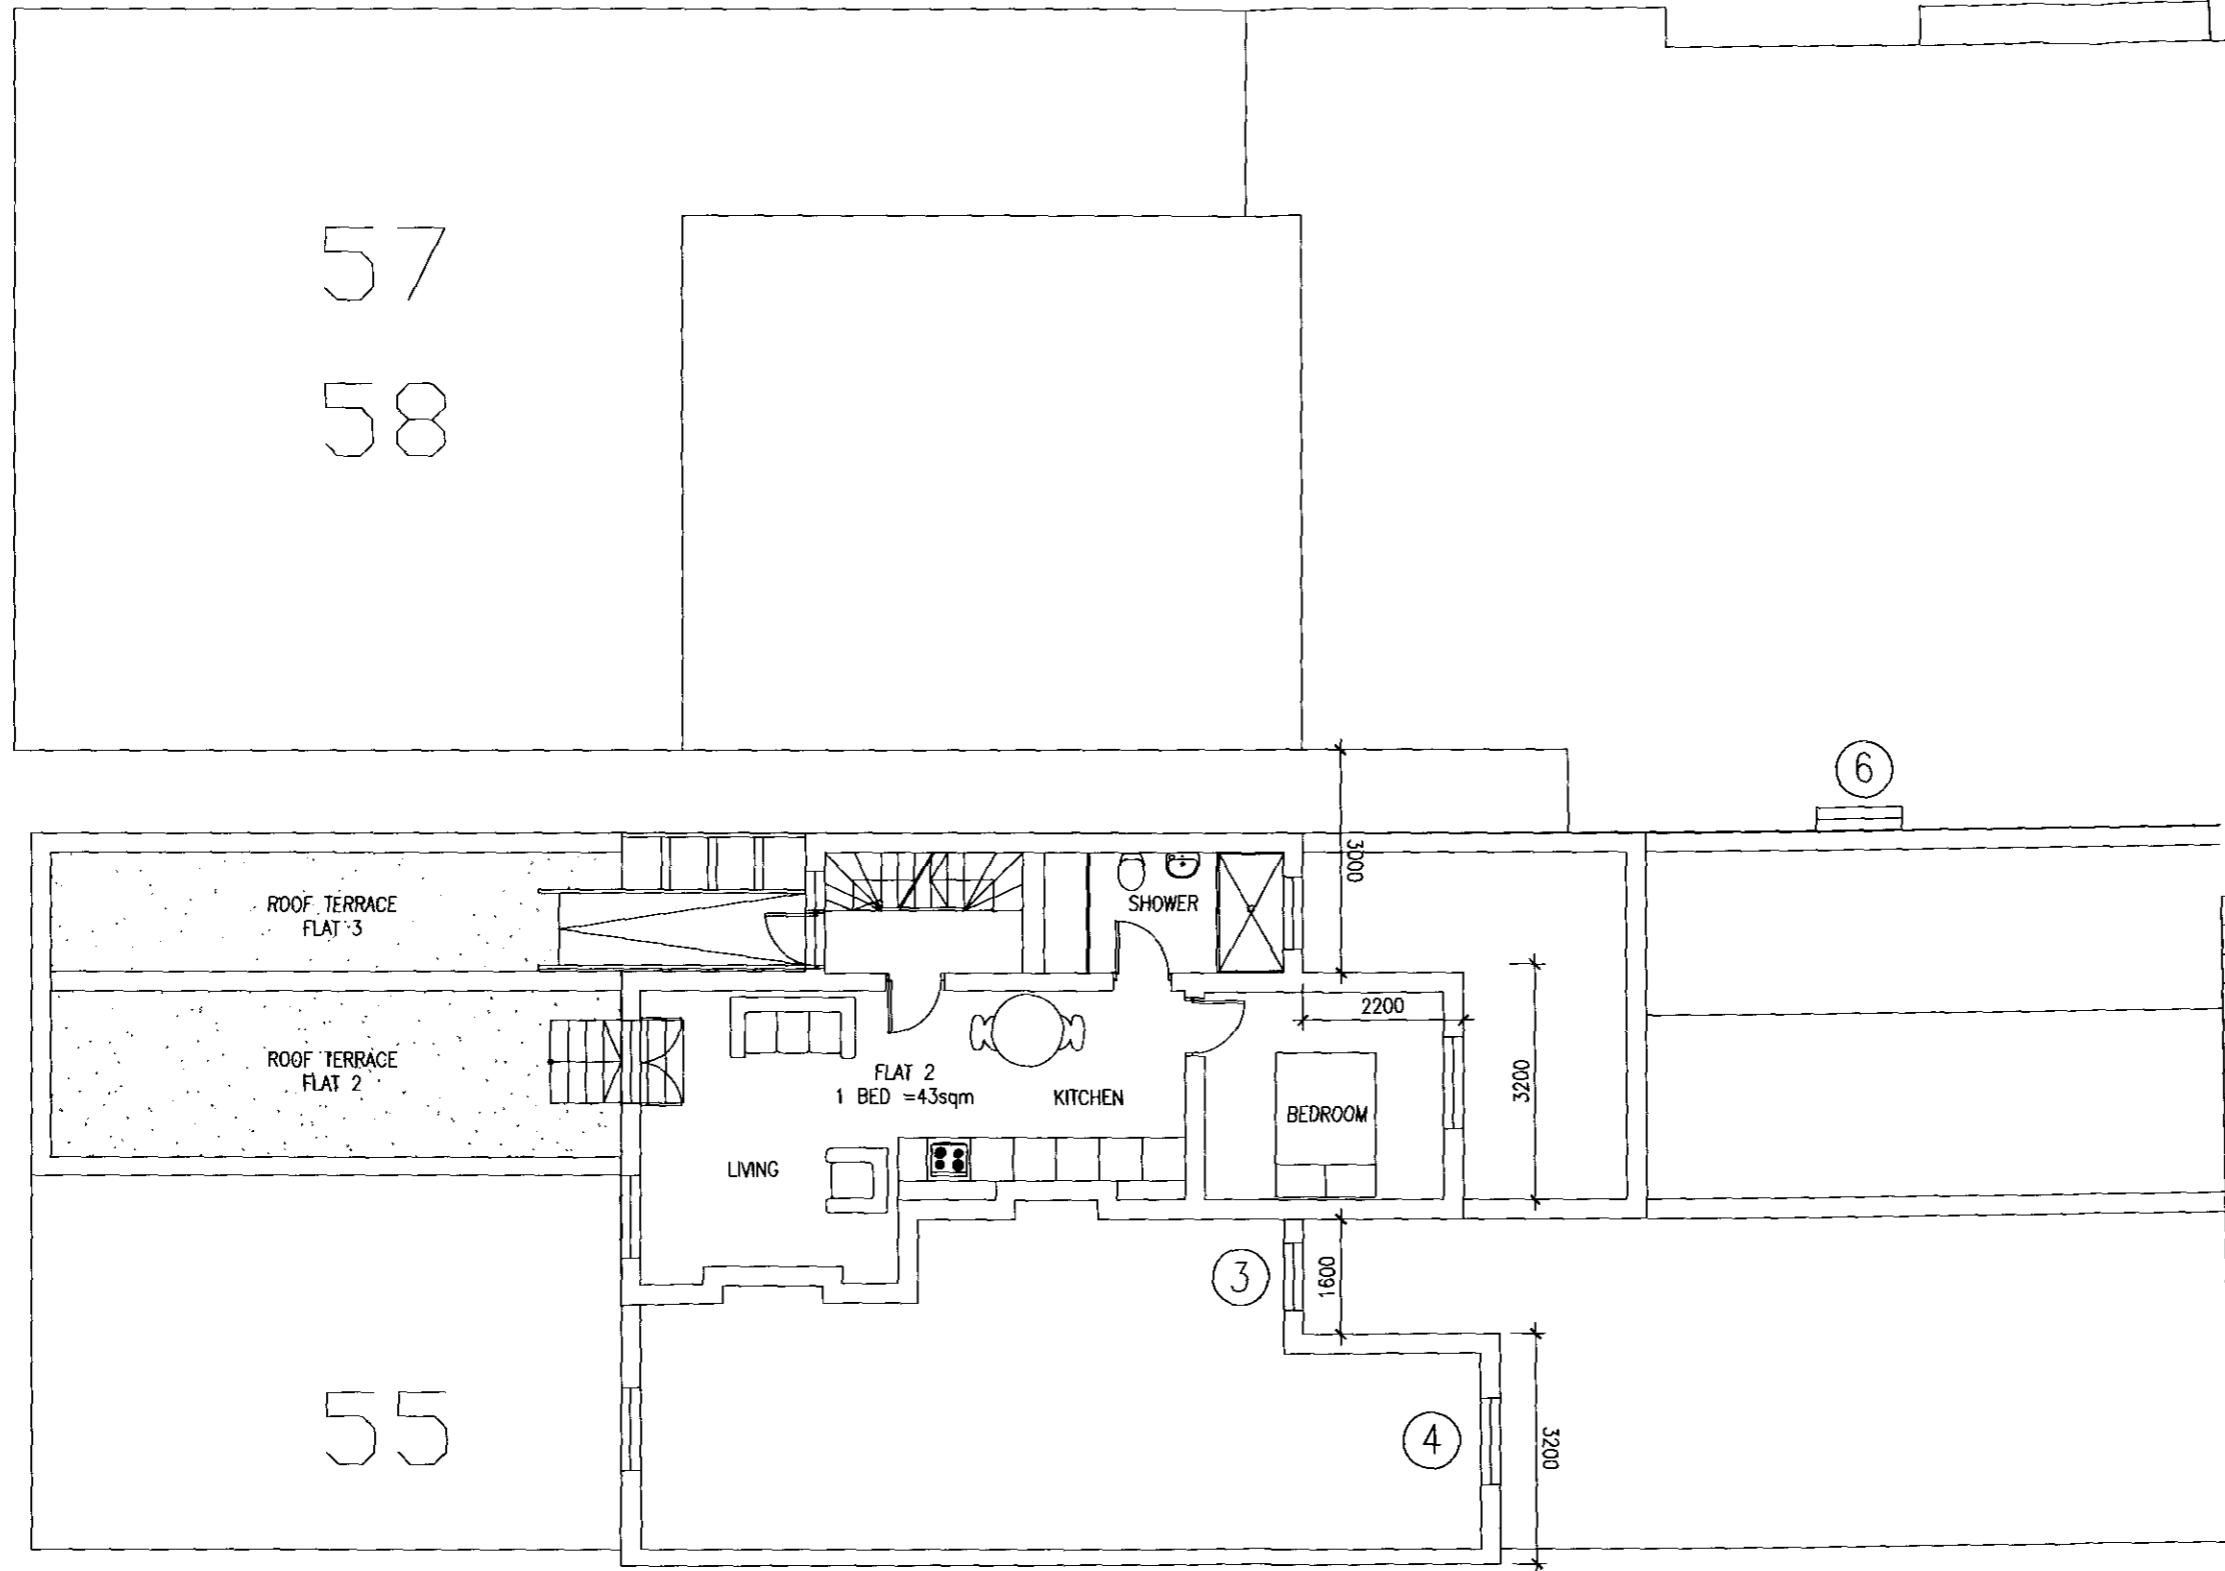


SK114	NORTH 
Note: all plans are orientated due north unless otherwise stated	




RECEIVED 19 NOV 2010

Rev	Notes	Date
Drawn	JB	25.08.10
Chk.	JB	

DO NOT SCALE THE DRAWING. ALL DIMENSIONS MUST BE CHECKED ON SITE. JNB DESIGN ARE TO BE INFORMED OF ANY DISCREPANCIES PRIOR TO CONSTRUCTION. THE DRAWING AND ANY OF THE DETAILS THEREIN REMAIN THE COPYRIGHT OF JNB DESIGN.

Legal Planning Tender Construction As-built



JNB DESIGN

Contact
 JNB Design, Ringley House,
 349 Royal College Street, NW1 9QS
 info@jnbdesign.co.uk, www.jnbdesign.co.uk

Client
 MIKE & TARA KENNEY

Project
 56 CHALK FARM ROAD
 LONDON, NW1 8AN

Drawing Title
 PROPOSED SECOND FLOOR PLAN

Drawing no.	Size	Scale
109/SK114	A3	1:100