

9920.000 N

9910.000 N

9900.000 N

9890.000 N

9880.000 N

49980.000 E

49990.000 E

50000.000 E

50010.000 E

50020.000 E

50030.000 E


9920.000 N

9910.000 N


9900.000 N

9890.000 N

9880.000 N

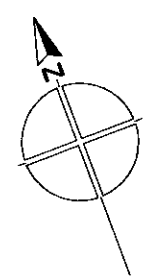

FORTUNE GREEN ROAD  
TARMAC ROAD

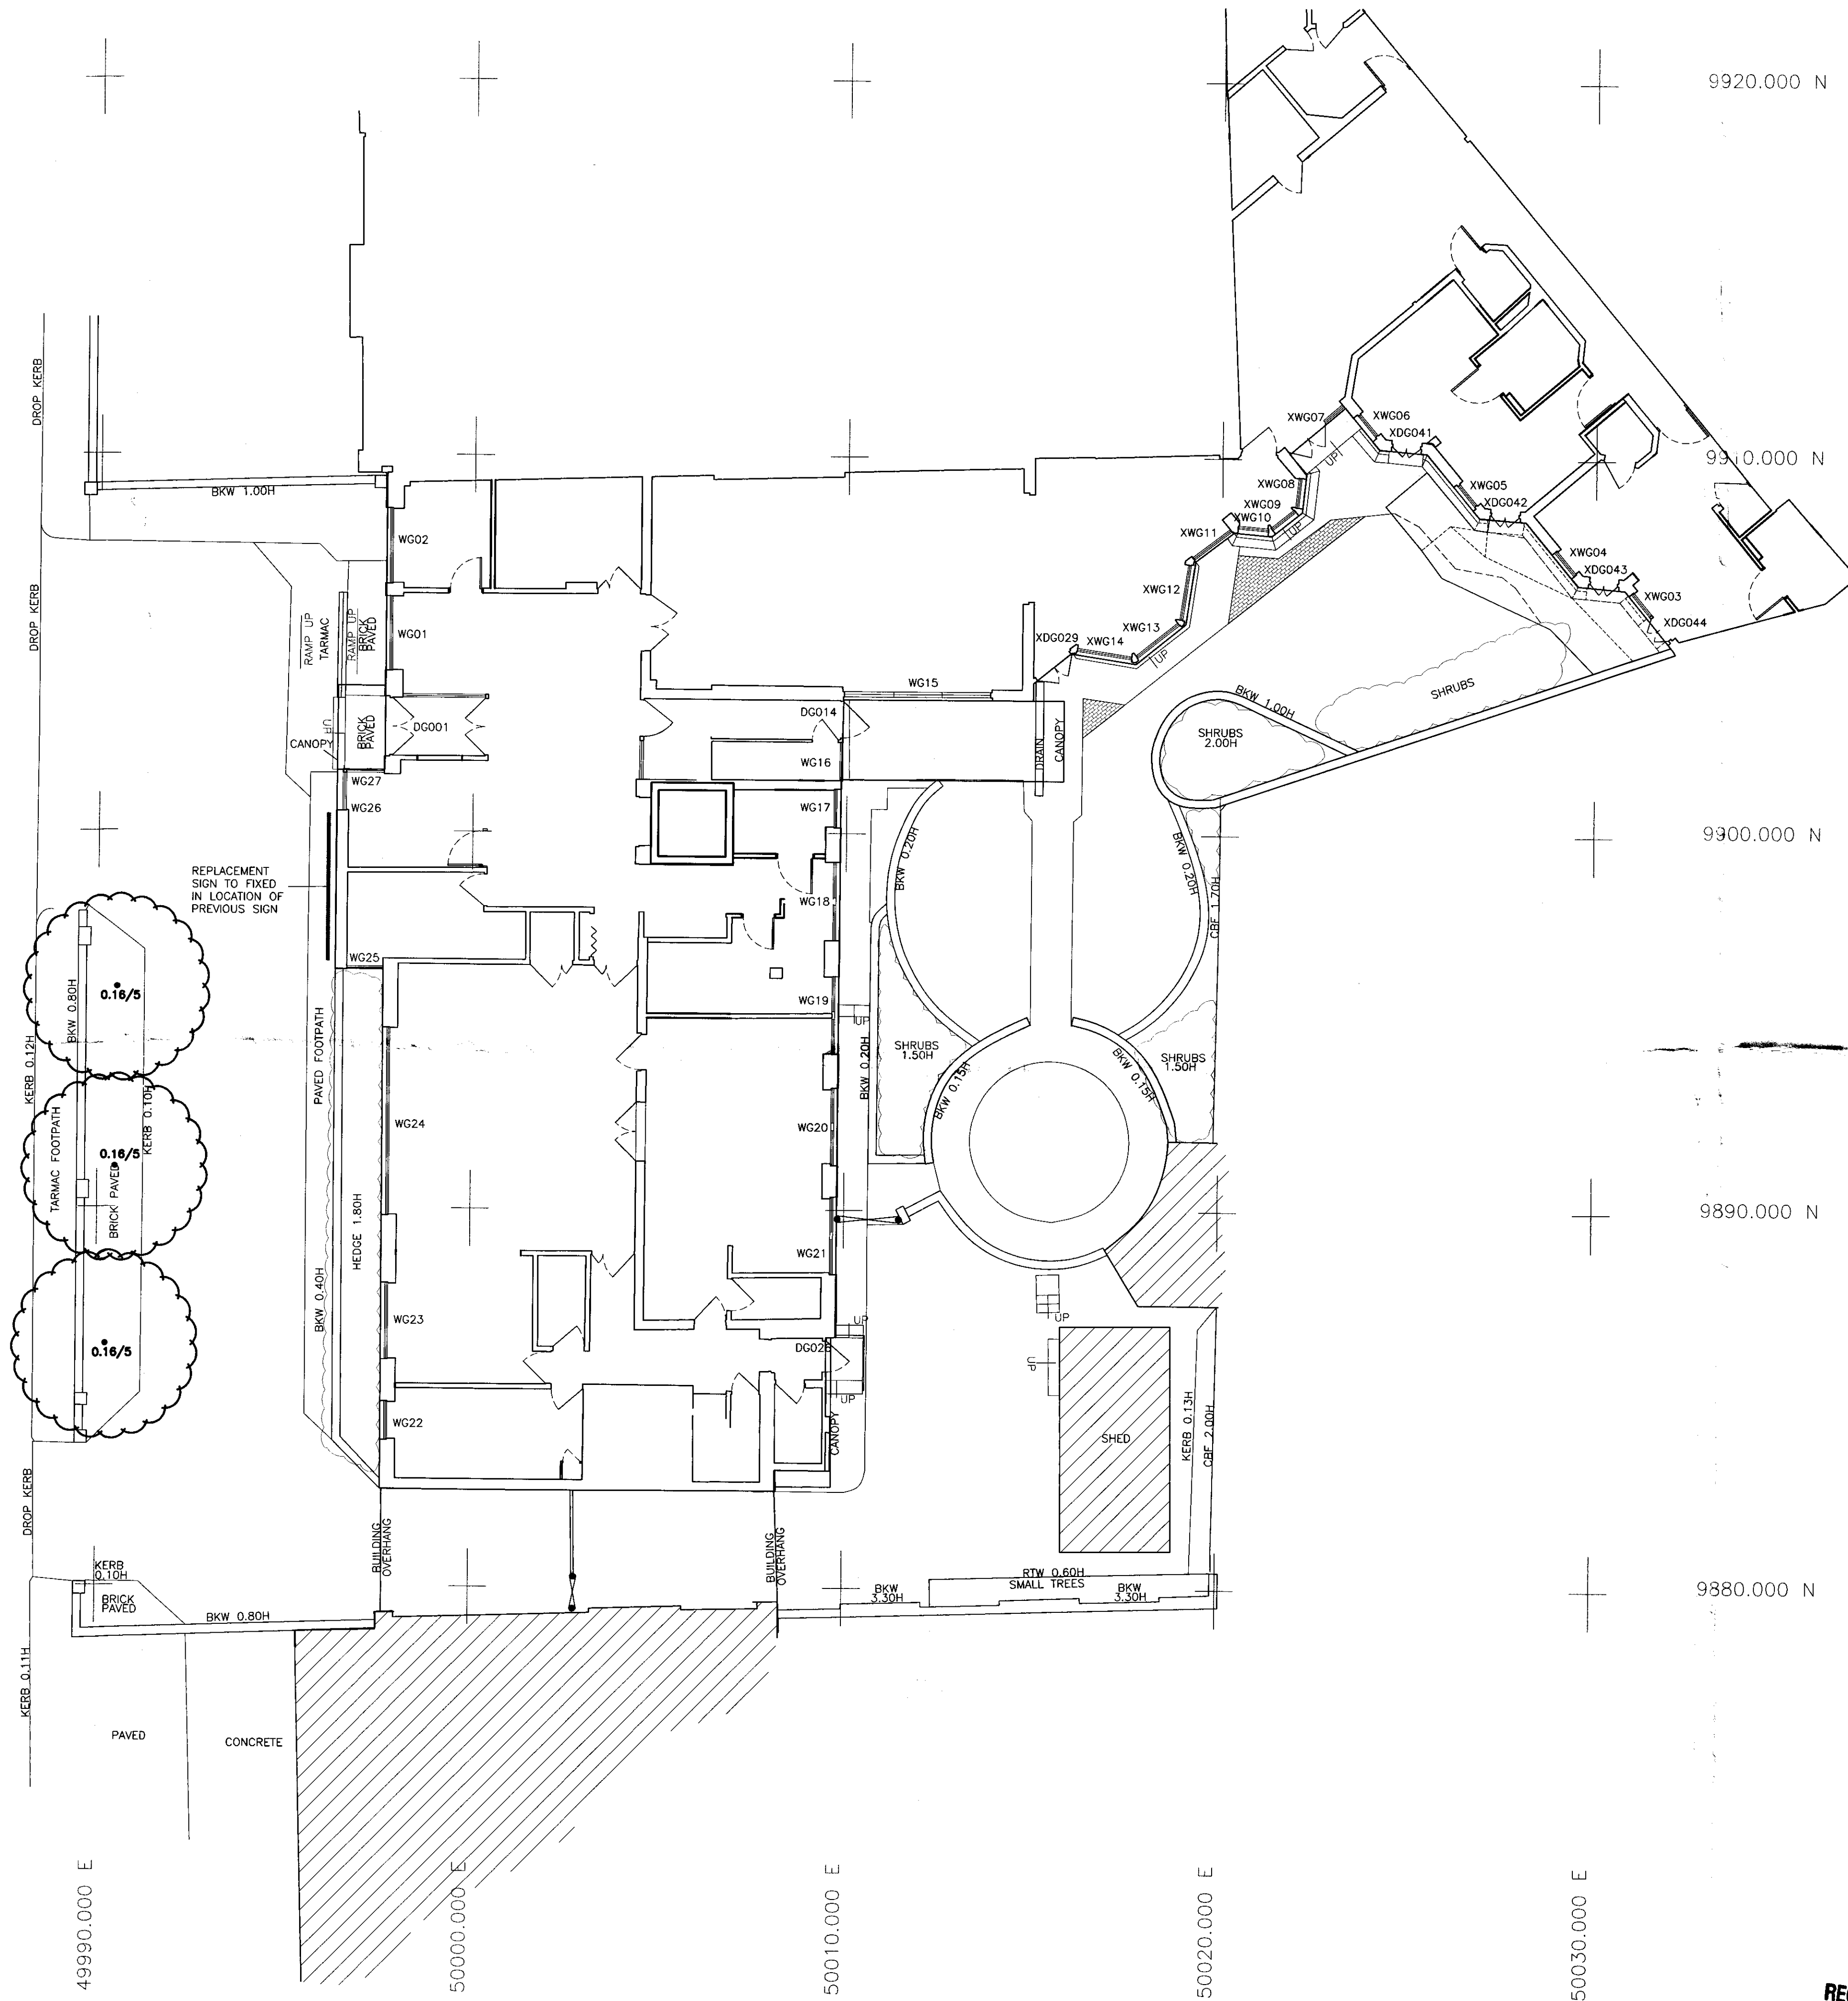

general notes:  
Do not scale from this drawing - use figured dimensions only. Unless otherwise noted all dimensions are given in millimetres.  
All dimensions must be verified on site before the commencement of work or the fabrication of any item. Any discrepancies must be reported to the Architect.  
All risks assessed to comply with the designers responsibility under the construction (design management) regulations 2007.


PL1 Planning Issue  
rev: revision notes  
dwg status:  
client:

CONSTRUCTION

client:



Scurr Architects  
The Tithe Barn  
Harpendenbury Farm  
Redbourn, Herts AL3 7QA  
T: +44(0)1582 793999  
F: +44(0)1582 793444  
email: scurr@scurr.co.uk  
www.scurr.co.uk

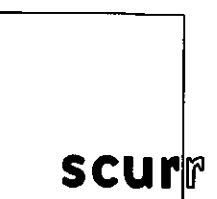

architects ■ designers ■ project managers

drawn by: NCC  
drawn date: MAY 10  
checked/approved:  
scale: 1:100@A1

project title:  
SIDNEY COROB HOUSE  
FORTUNE GREEN ROAD  
NW6

dwg title:  
SITE PLAN

RECEIVED 09 NOV 2010

dwg no: 5460-A-101  
rev: PL1  
© Copyright Scurr Architects