


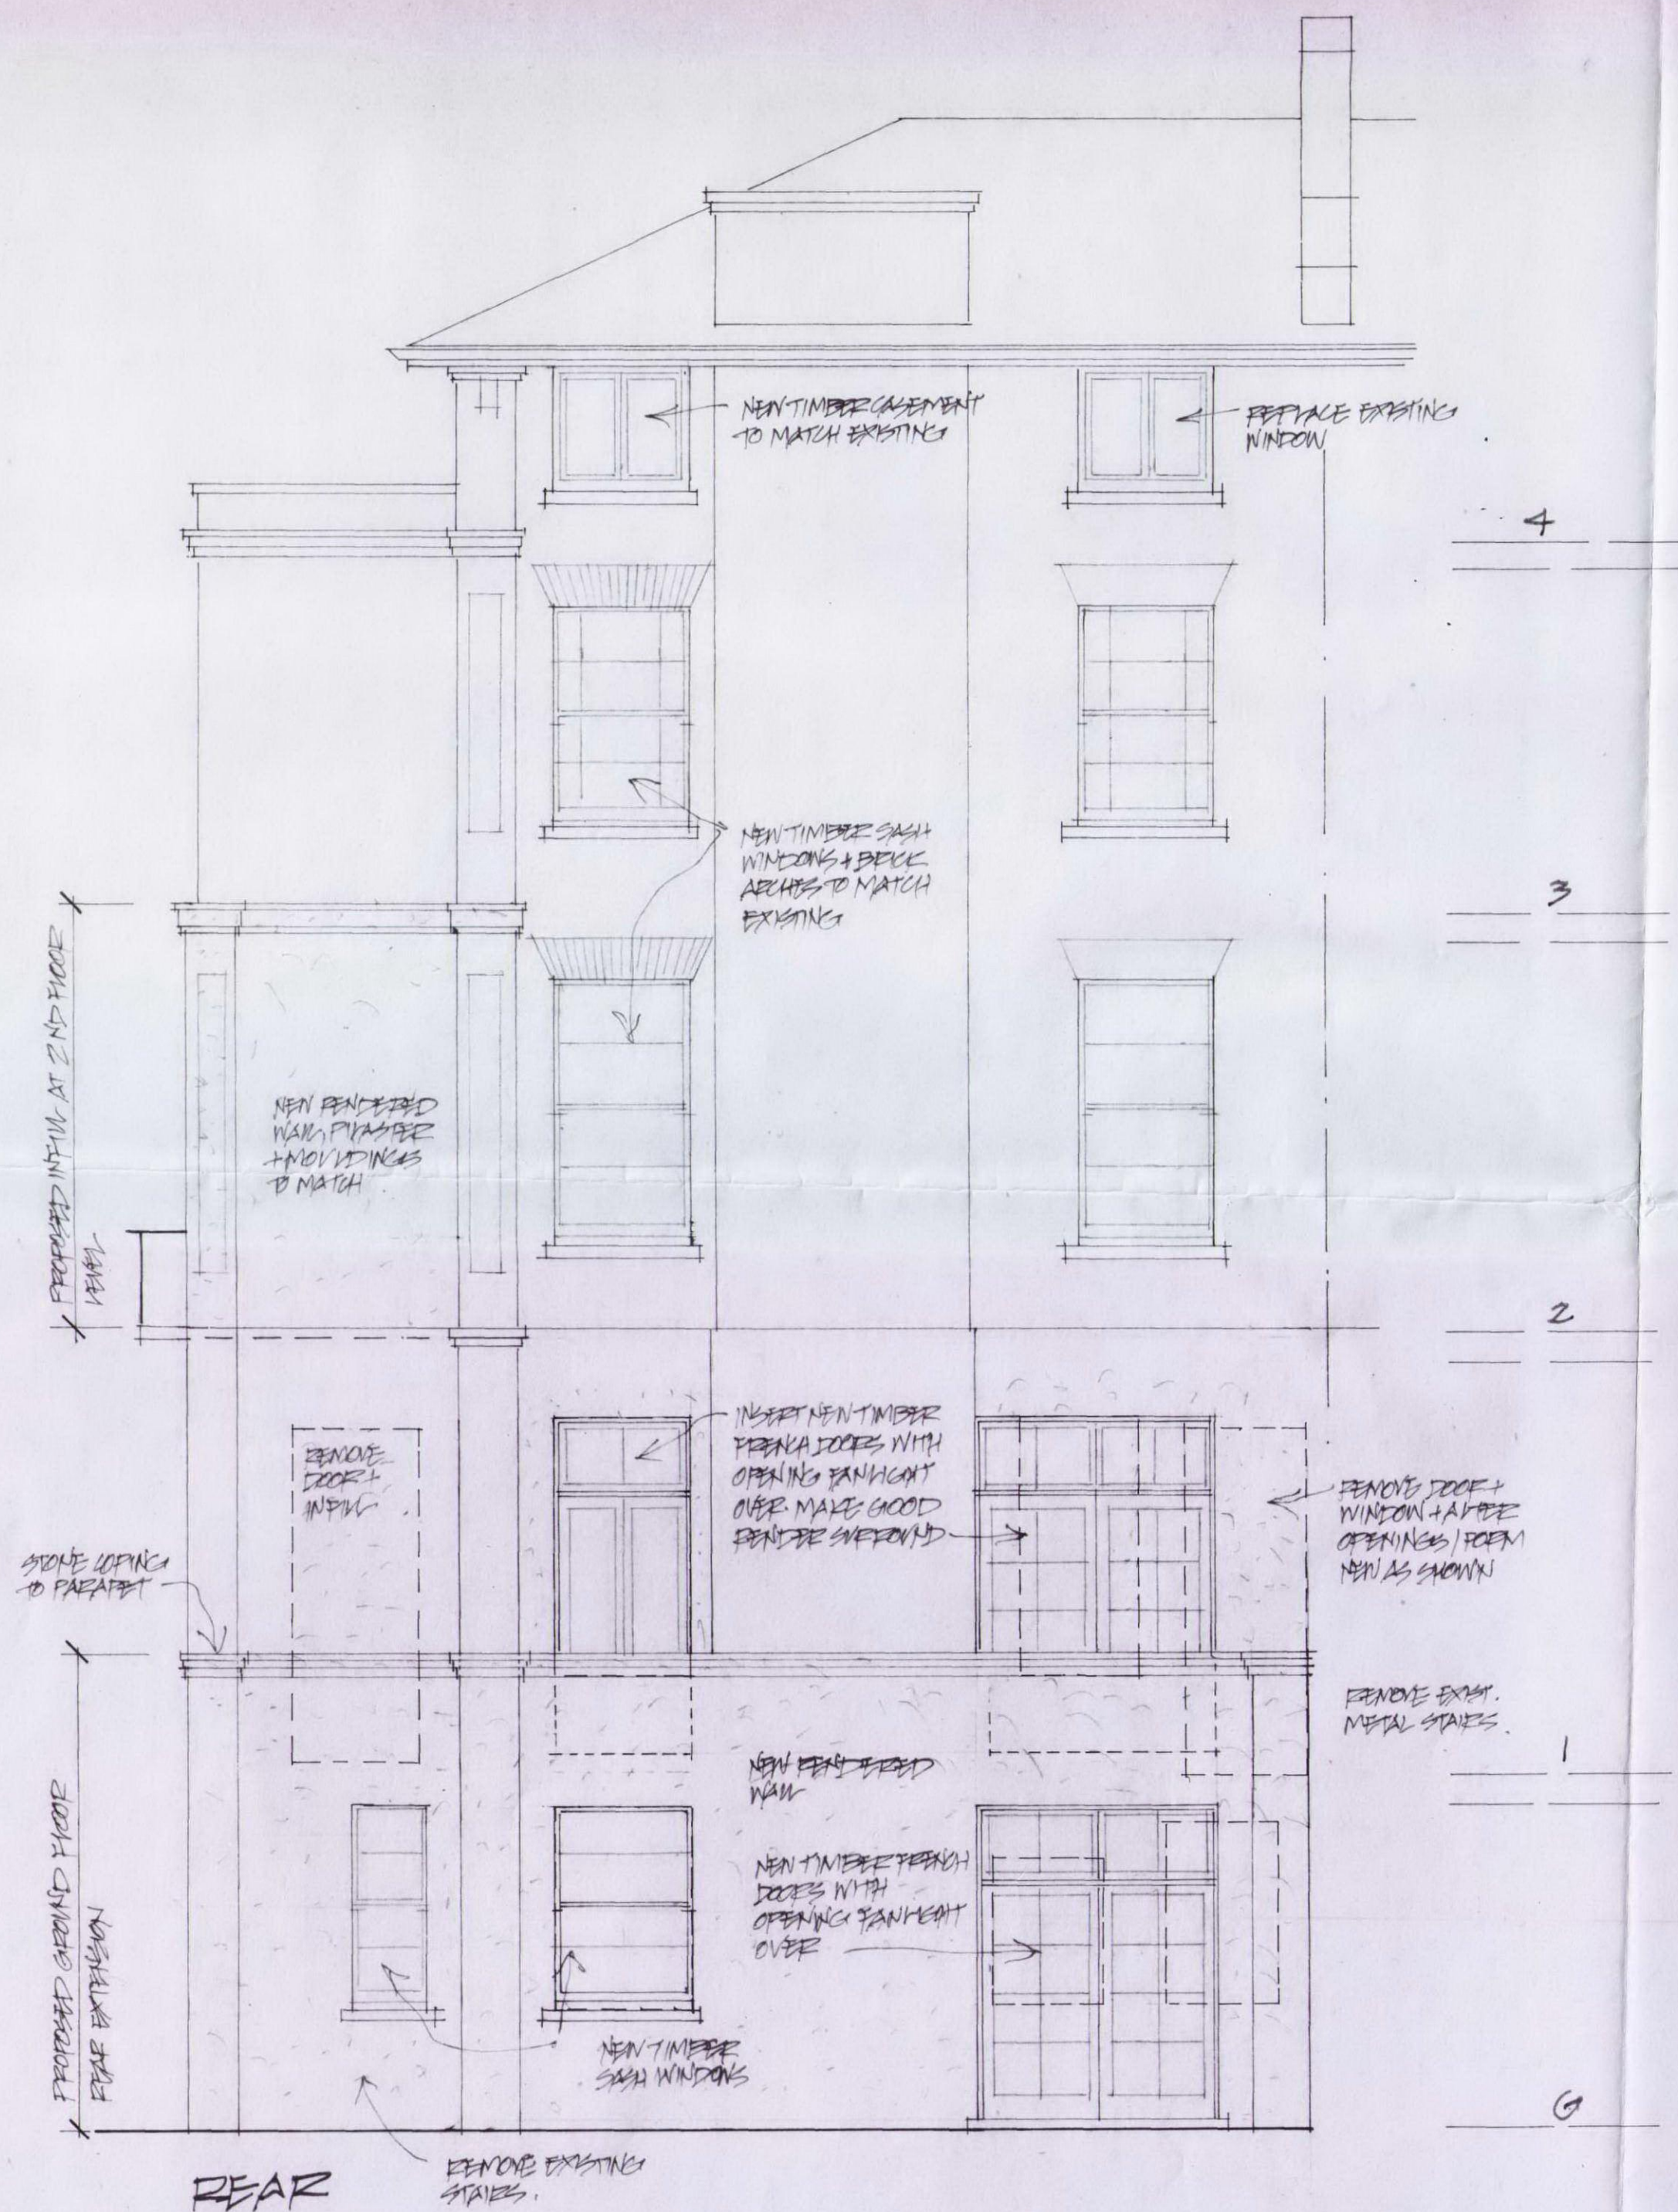

DIAL BUILDING DESIGNS LTD 21 PALMERSTON ROAD BOWES PARK LONDON N22 8QS TEL/FAX 020 8888 1338	PROJECT 14-15 COLLEGE CRESCENT, SWISS COTTAGE, LONDON NW3 5UL	SCALE 1:50	DATE OCT 10
		DRAWING FRONT + REAR ELEVATIONS AS PROPOSED	

DRAWING NO
D1025/10