


COLLEGE CRESCENT

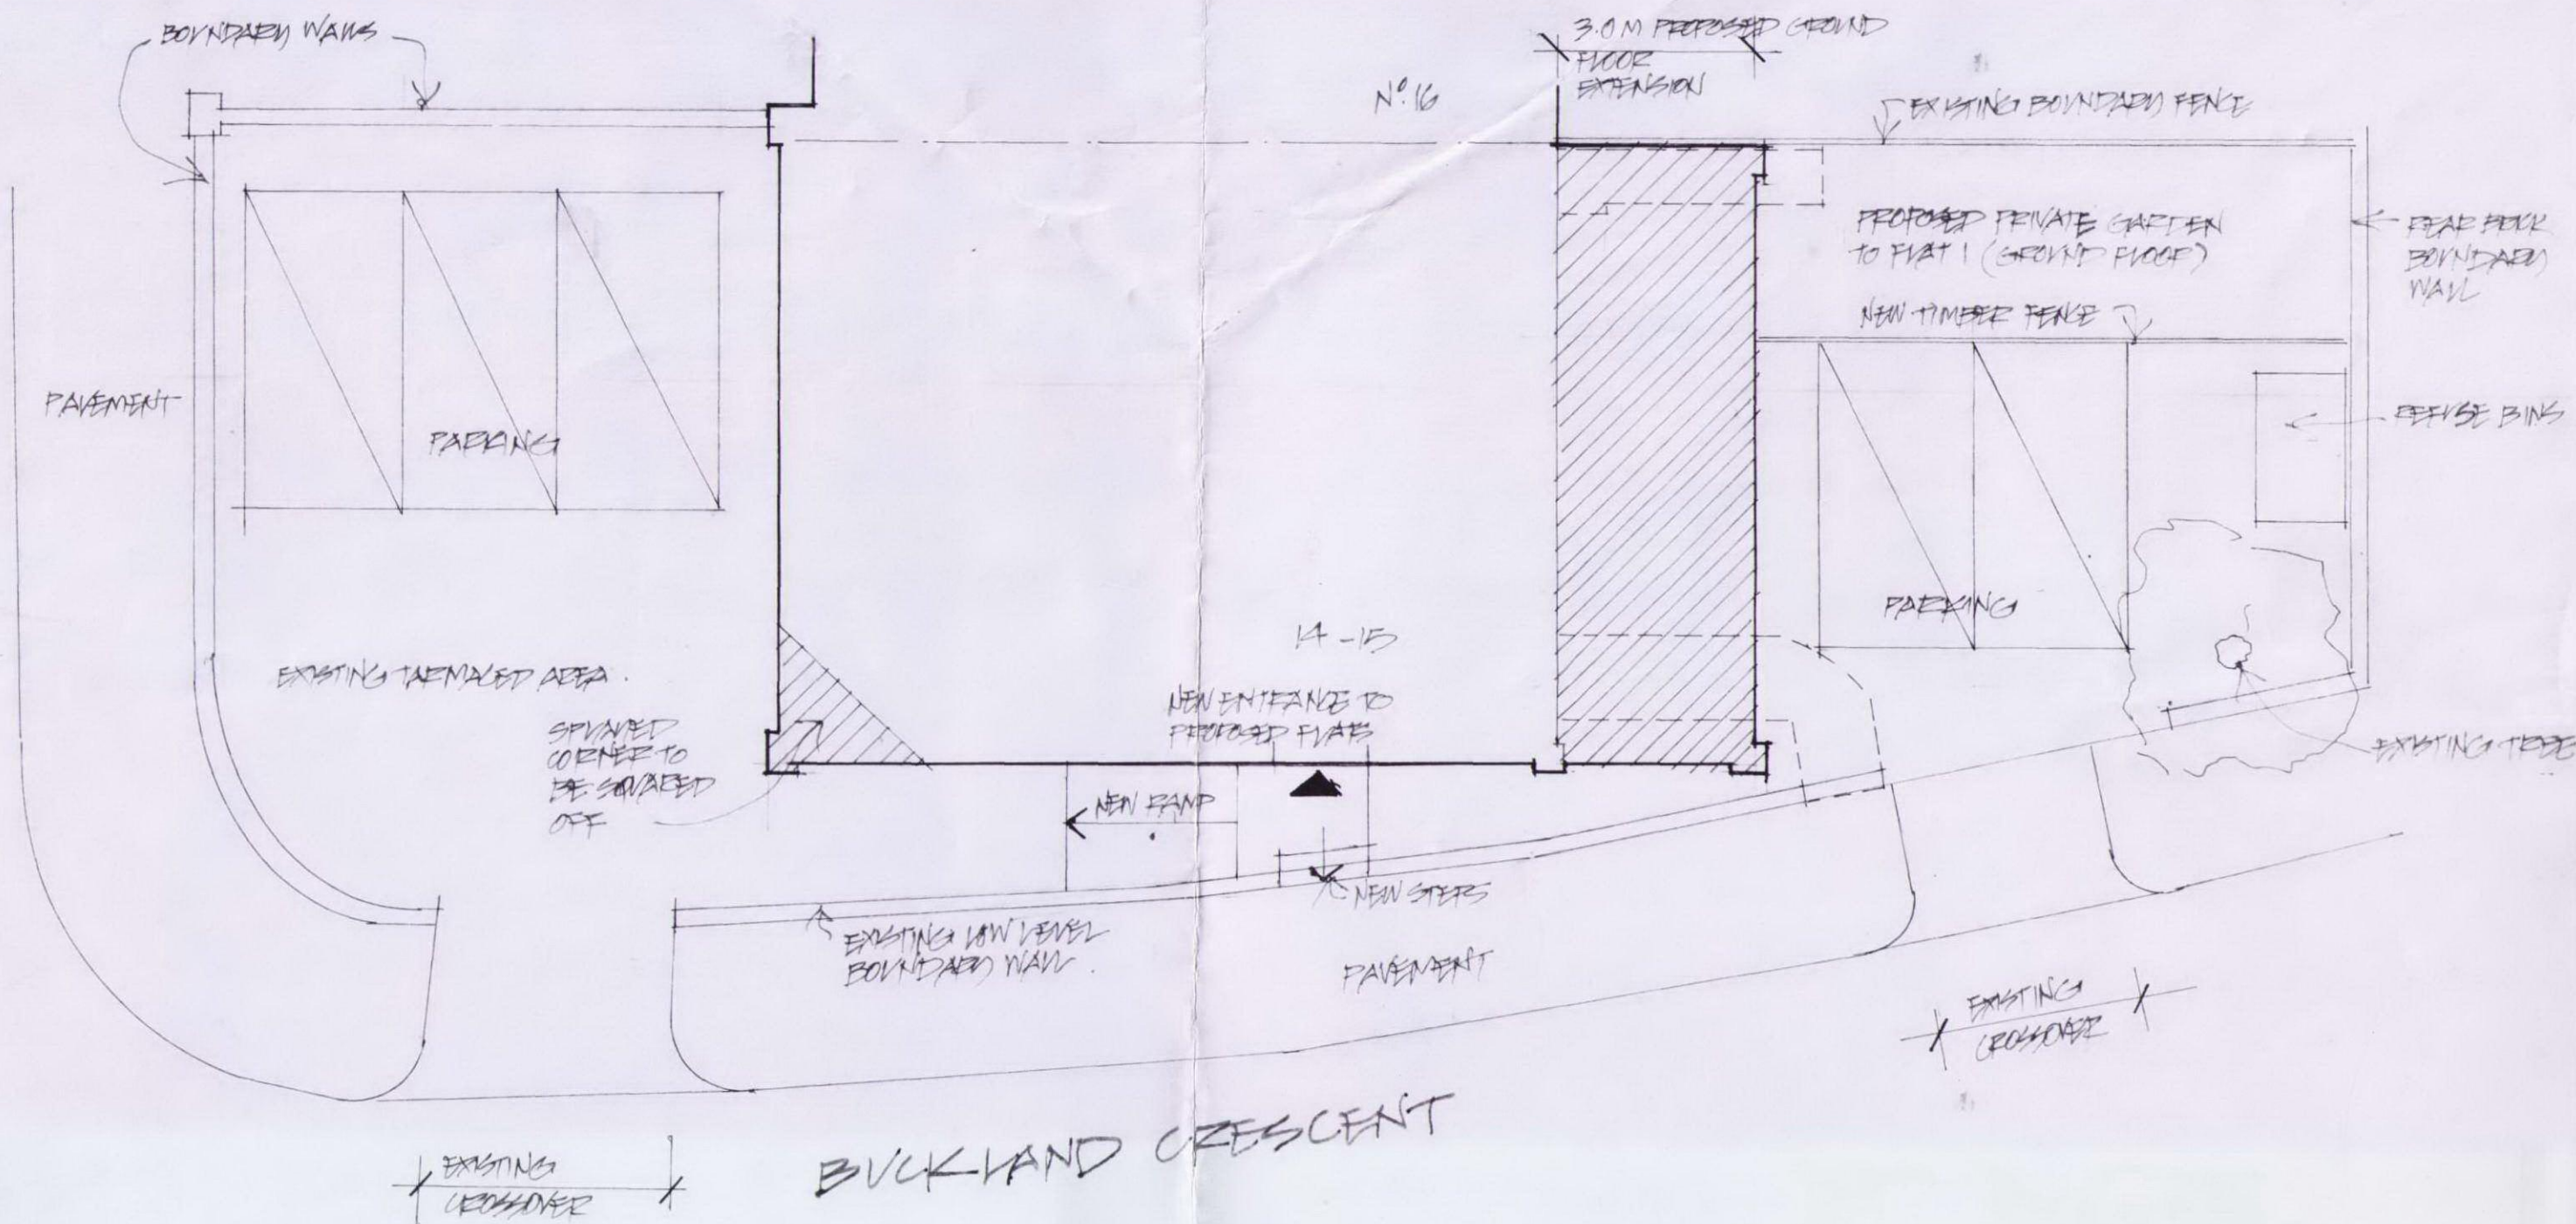

DVAL BUILDING DESIGNS LTD
21 PALMERSON ROAD
BONES PARK
LONDON NW2 8PS
TEL/FAX 020 8098 1338

PROJECT
14-15 COLLEGE CRESCENT,
SWISS COTTAGE, LONDON NW3 5LL
DRAWING
SITE PLAN

SCALE
1:50
DATE
OCT 10
DRAWING NO
D1025/15