


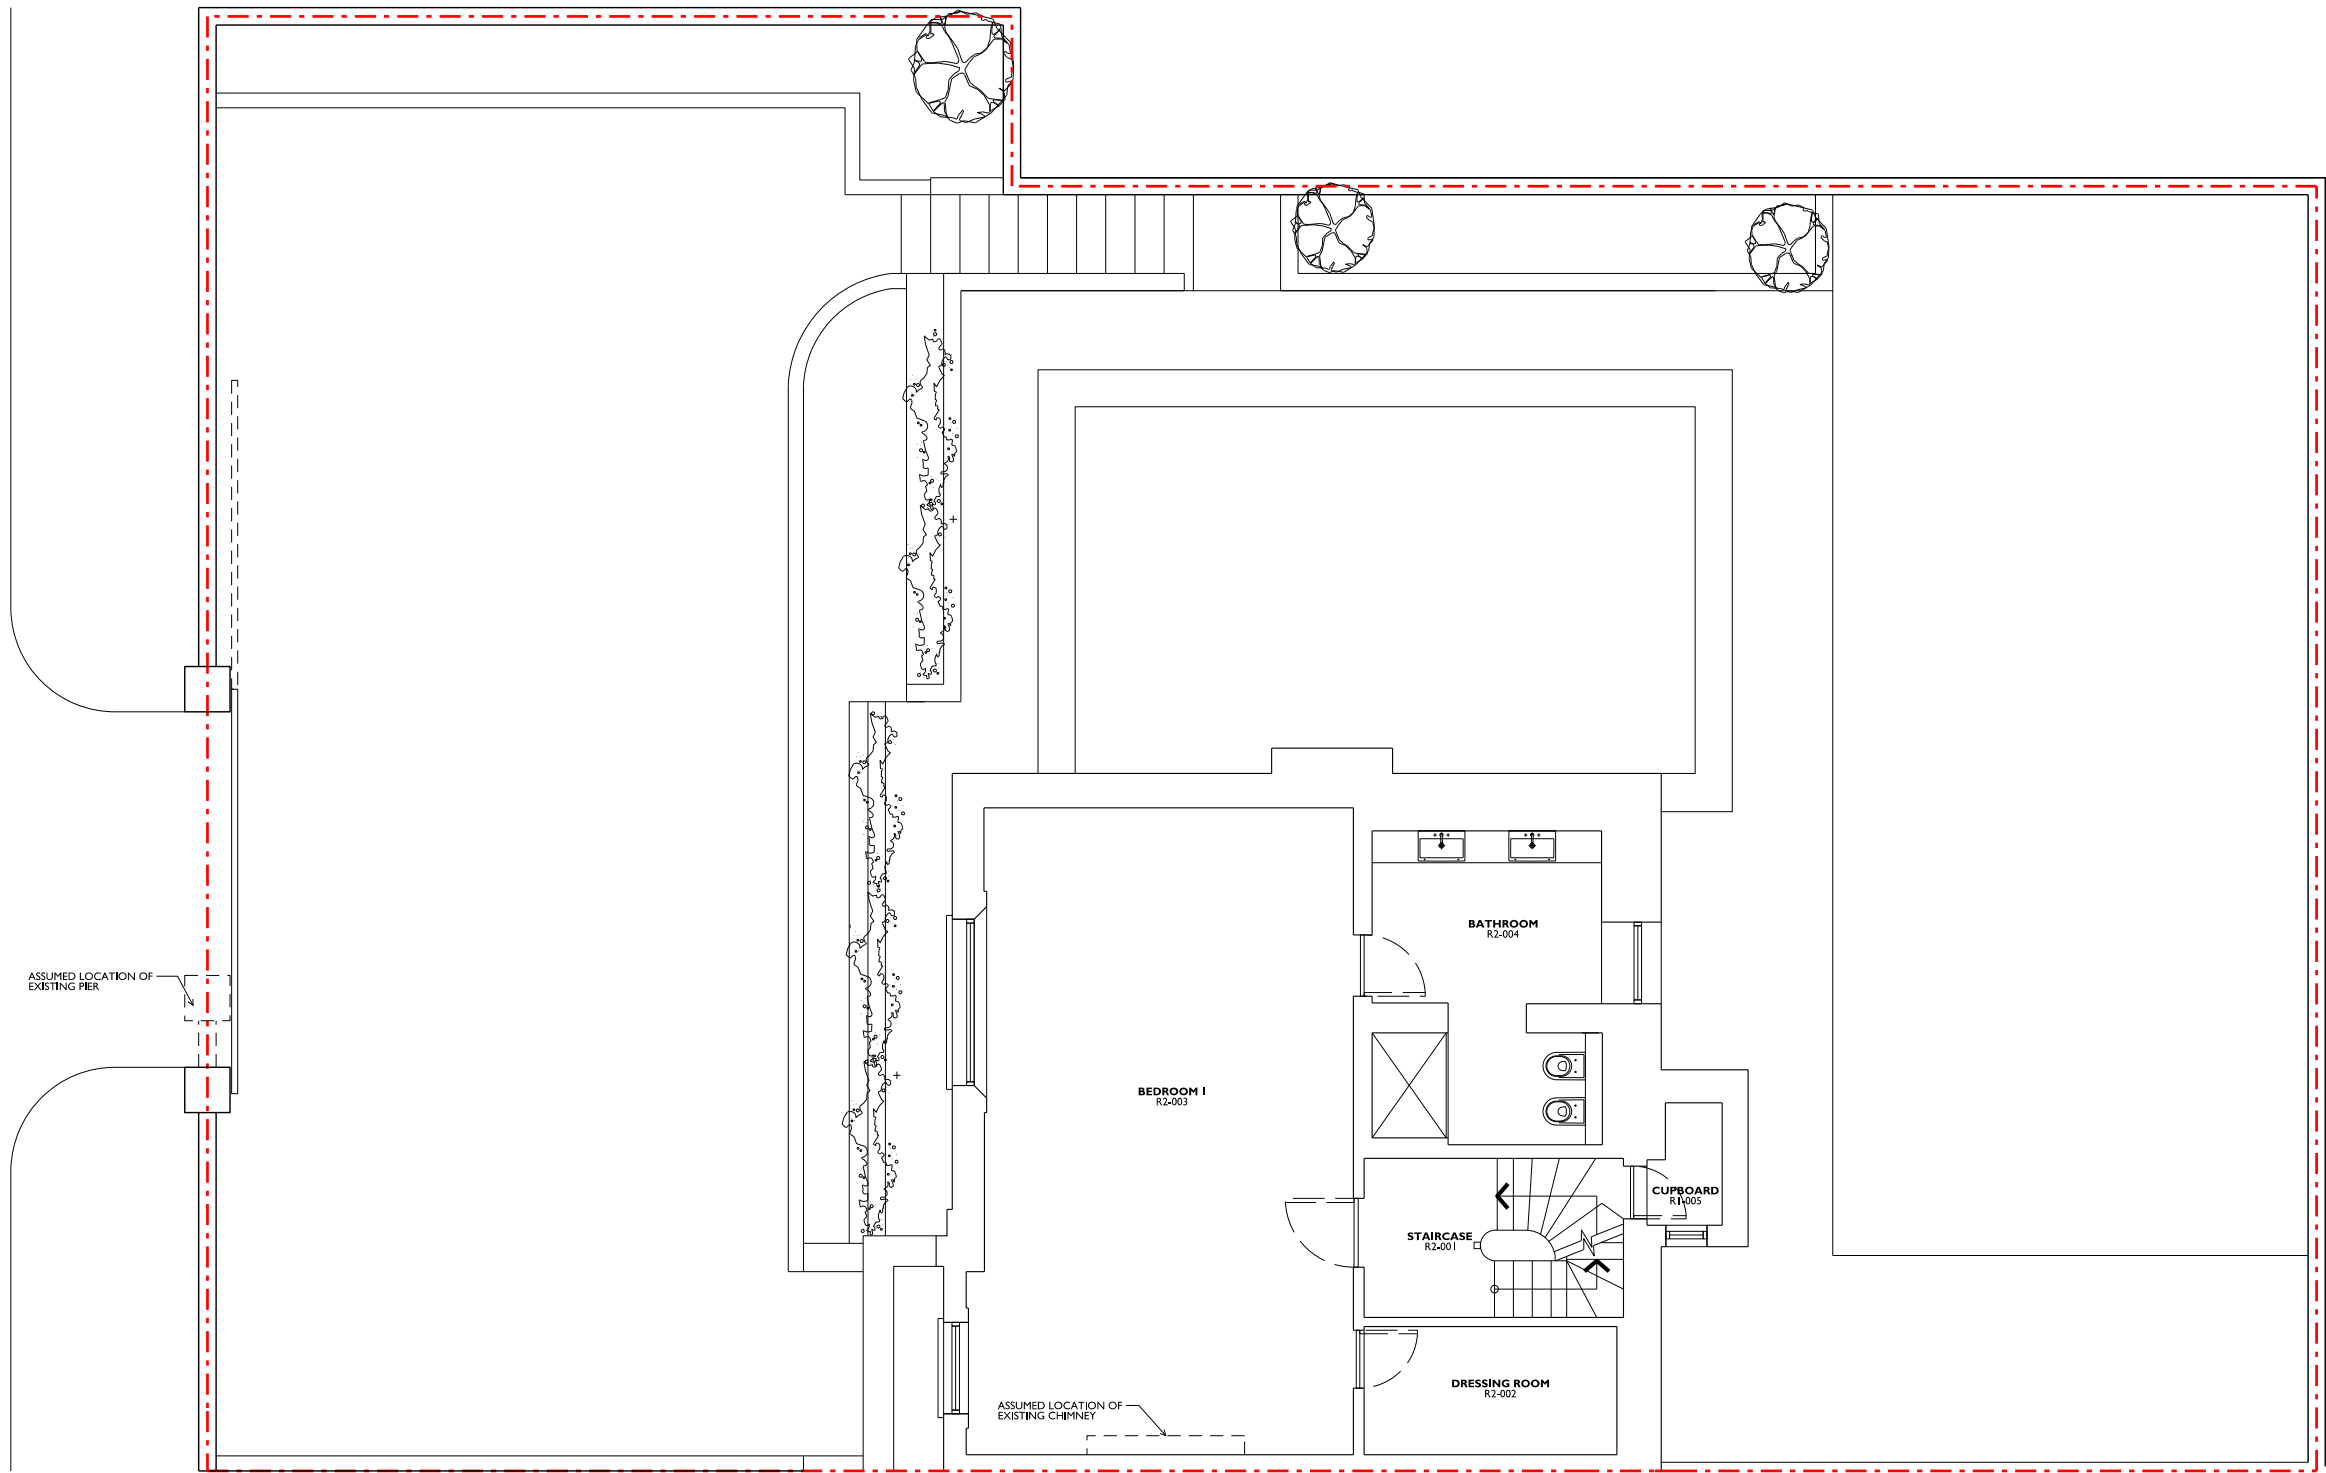

Date Revision

RIBA 
Chartered Practice

arb
Architects Registration Board

Unit G.2,
Troybray House,
The Leathermarket,
Weston Street,
London.

SE1 3ER
T: +44 (0) 20 7183 1063
F: +44 (0) 20 769 17242
office@simonwhitehead.com
www.simonwhitehead.com
Simon Whitehead Architects Limited

Do not scale

All dimensions in millimetres unless otherwise stated.

Any variations or supplementary drawings are to be approved by the Architect.

ALL DIMENSIONS AND CONDITIONS ARE TO BE CHECKED ON SITE PRIOR TO PREPARING DRAWINGS OR COMMENCING ANY WORK.

Magnetic Media does not constitute contract documentation and update of this data will occur. These files are current as of the date of issue. Your use of the content of these files is at your own risk. Reference should always be made to the hard copy which is superior to the digital format. Any documents produced by yourselves which contain part or all of this data remains your responsibility and is attributed to yourselves. Whilst every effort has been made to ensure that this file has been scanned for viruses, we cannot ensure that it does not contain any.

ISSUED FOR TENDER	
ISSUED FOR CONSTRUCTION	

Status

PLANNING

Project
13 PRINCE ALBERT ROAD
LONDON NW1 7SR

Drawing description
EXISTING SECOND
FLOOR PLAN

Local Authority
LONDON BOROUGH OF CAMDEN

Client
MS SHARRON WATERMAN

Scale Date
1:100@A3 NOVEMBER 2010
1:50@A1

CAD drawn Checked
HD SW

Job Number Drawing Number
10-017 EX-004

Revision

--	--	--	--	--	--	--	--	--	--