



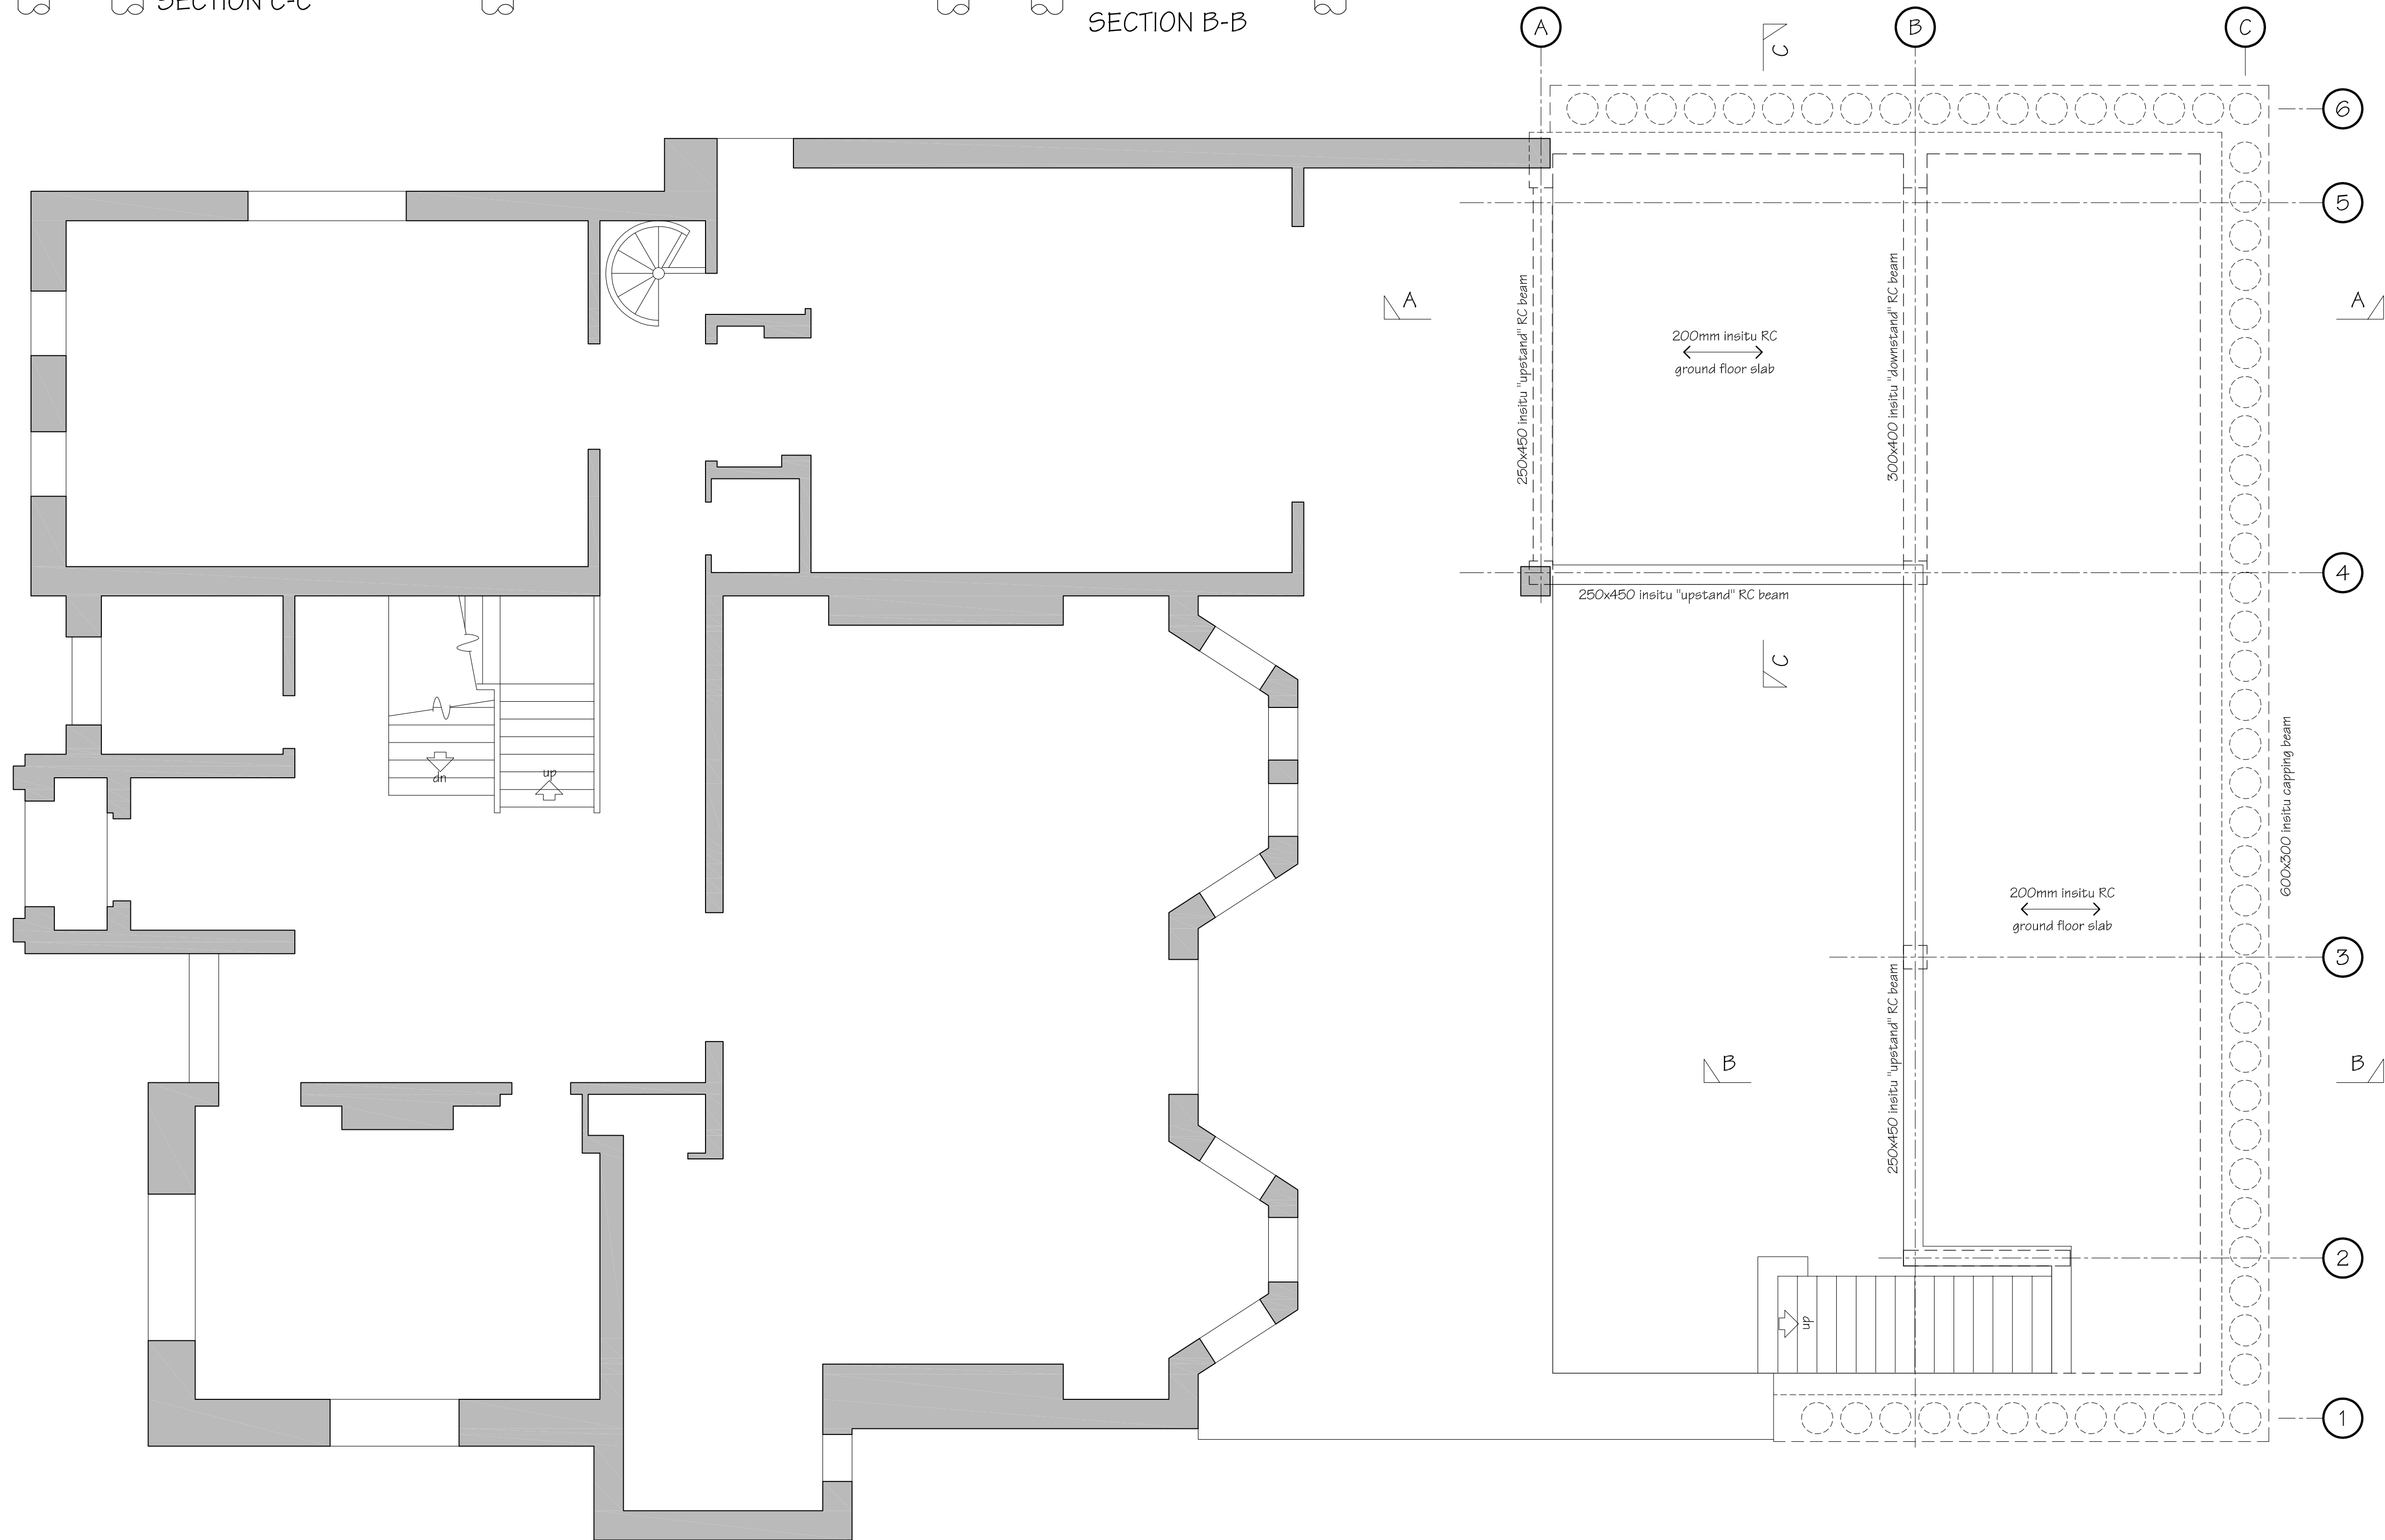

GROUND FLOOR PLAN

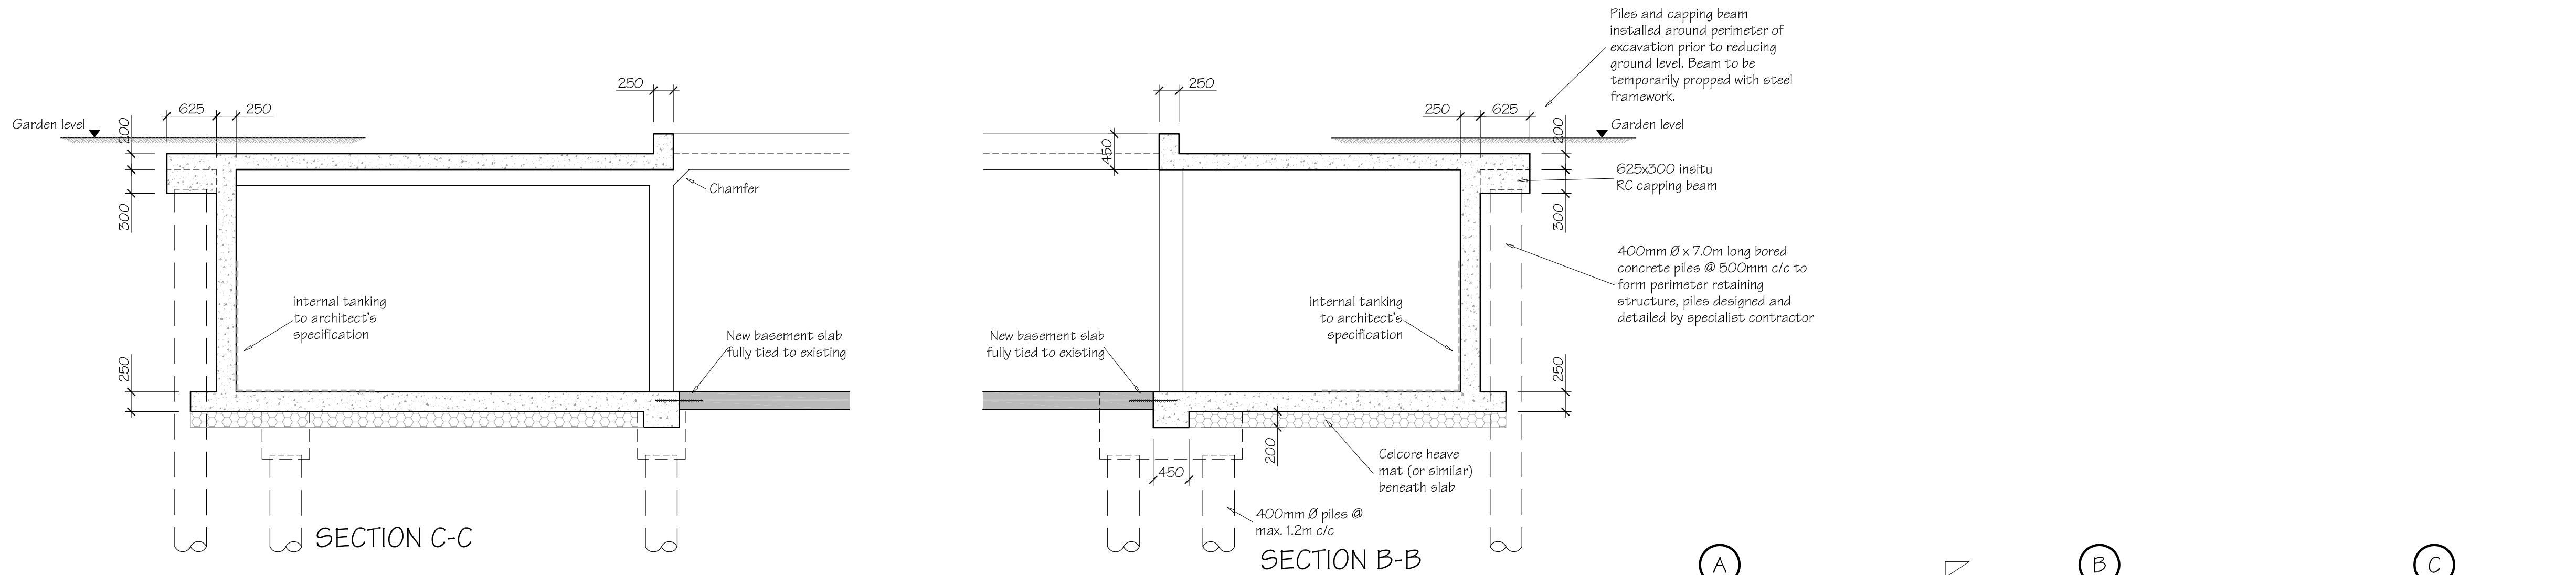

- Notes:
- DO NOT SCALE FROM THIS DRAWING
 - THIS DRAWING IS TO BE READ IN CONJUNCTION WITH ALL OTHER DRAWINGS AND SPECIFICATIONS IN THIS SERIES.

PLANNING

Rev	Description	Dm	Chk	Date
-----	-------------	----	-----	------

BdR Incorporating:
K L Harrison & Associates Ltd
Civil & Structural Engineering Consultants

The Old Engine House
Goblands Farm Business Park
Court Lane, Hadlow
Kent
TN11 0DP
Tel 01732 851416
Fax 01732 852200
email: engineering@bdr.uk.com

Innovation Centre
Highfield Drive
Churchfields, St Leonards
East Sussex
TN38 9UH
Tel 01424 858144
Fax 01424 858145

Client
Residential Land Ltd
40 Park Street
Mayfair W1K 2LG

Project
37 Elsworthy Road
London NW6

Drawing
Structural Details
General Arrangement
of Ground Floor

Scale @ A1 1:50	Date 20.09.10	Drawn by MD	Checked
Job No. 10306	Drg. No. S.103	Rev	