

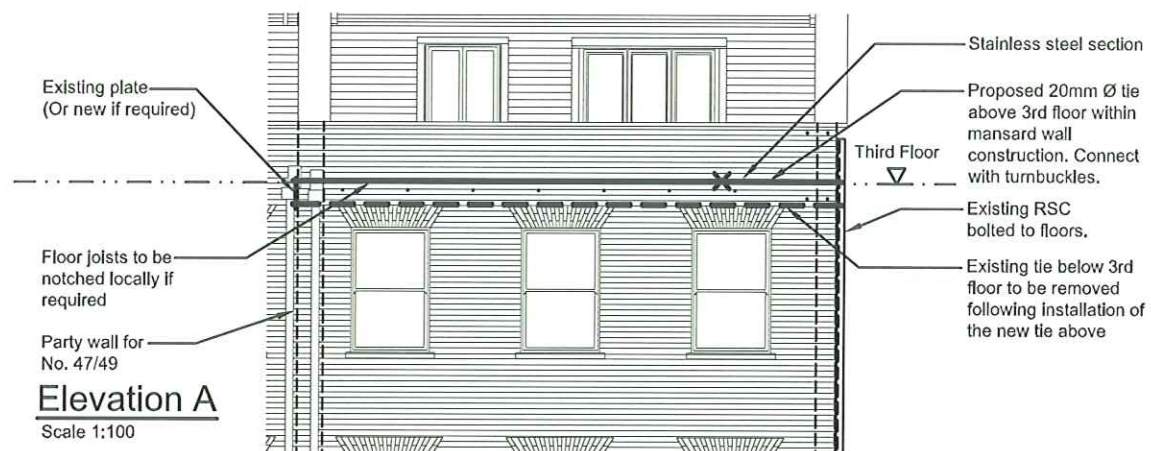




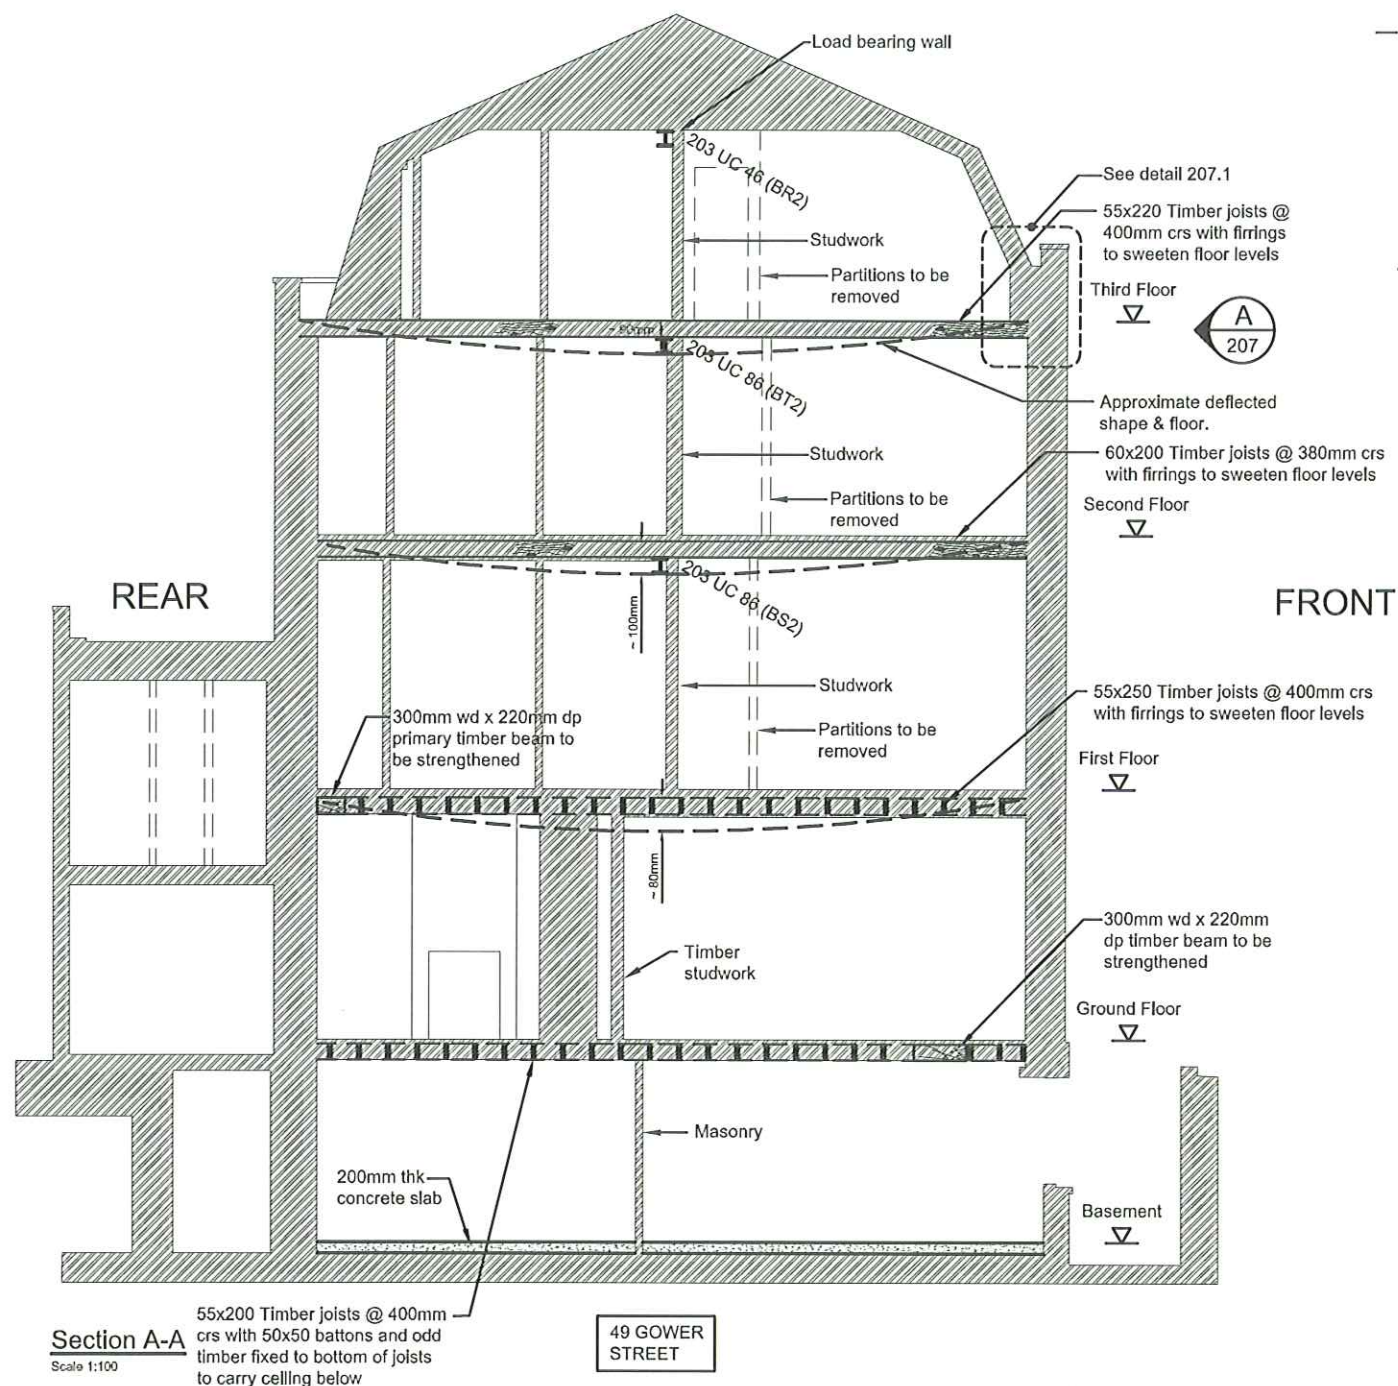


1. Do not scale this drawing.
2. All dimensions are shown in millimeters unless noted otherwise.
3. This drawing is to be read in conjunction with all relevant architects and engineers drawings and specifications.

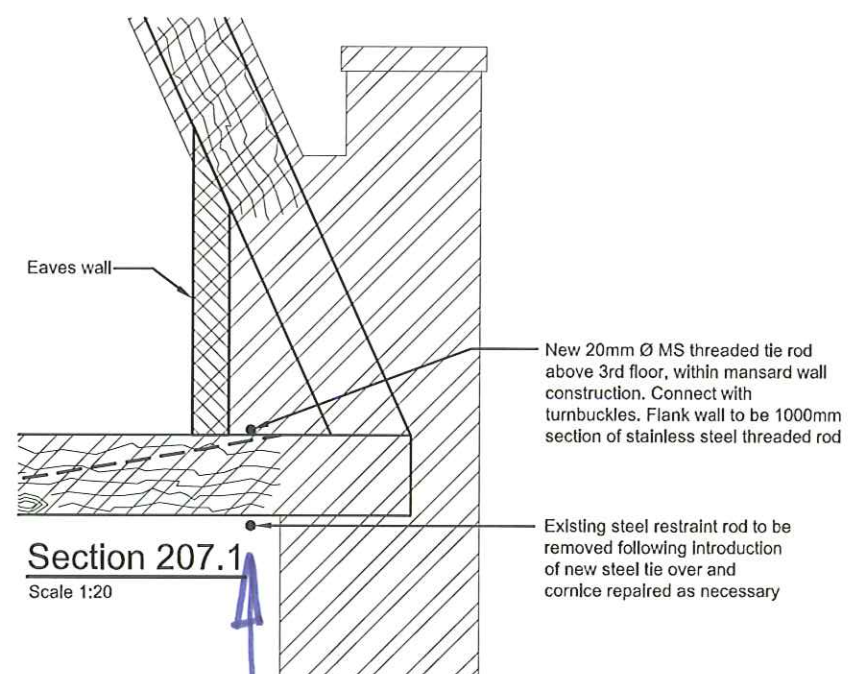

The existing boxing, at 2nd Fl ceiling level, conceals a tie rod. This tie rod is to be relocated within the mansard roof structure. The boxing is to be removed & the original cornice refurbished or replaced (profile to exactly match original)



C2 Details added	20.09.10	DJM	
C1 Issued for construction	14.08.10	DJM	
REV	COMMENTS	DATE	BY
STATUS			
CONSTRUCTION			
			
mason navarro pledge			
Consulting Civil and Structural Engineers			
Bancroft Court, Hitchin, Hertfordshire SG5 1 LH			
Telephone: 01462 632012 Fax: 01462 632233			
Email: office@mnp.co.uk www.mnp.co.uk			
CLIENT			
TRUSTEES OF THE BEDFORD ESTATES.			
PROJECT			
47 & 49 GOWER STREET LONDON			
DRAWING TITLE			
PROPOSED SECTION			
SCALE		DATE	
1:100 @ A3		25.02.10	
DRAWN BY		CHECKED BY	
JS		LR	
JOB NO.	DRAWING NO.	REV.	
209341	207	C2	

 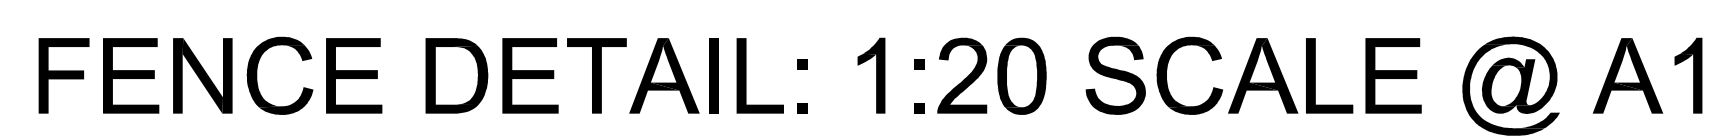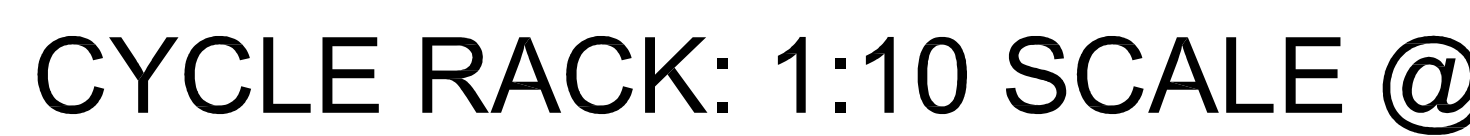


Scale: *FIS 128* Contract: *BUXTON*
 Date: *02/02/2010* *HT 19 GOWER ST*
 Drawn: *JEN* Title: *BOX FRAME*
 Drg No: *A931/A3101* *FIS 128*
 Rev: *HT SECTION*
 This document and the information it contains are the property of Parker & Highland Joinery Ltd and are confidential. They shall not be reproduced nor disclosed to any person except those having a need to know them without the prior consent of Parker & Highland Joinery Ltd.

PARKER & HIGHLAND
 JOINERY LTD
 14A Chartwell Road
 Lancing Business Park
 Lancing, West Sussex, BN15 8TU
 Tel: 01903 756283
 Fax: 01903 756599

PROPOSAL DRAWING

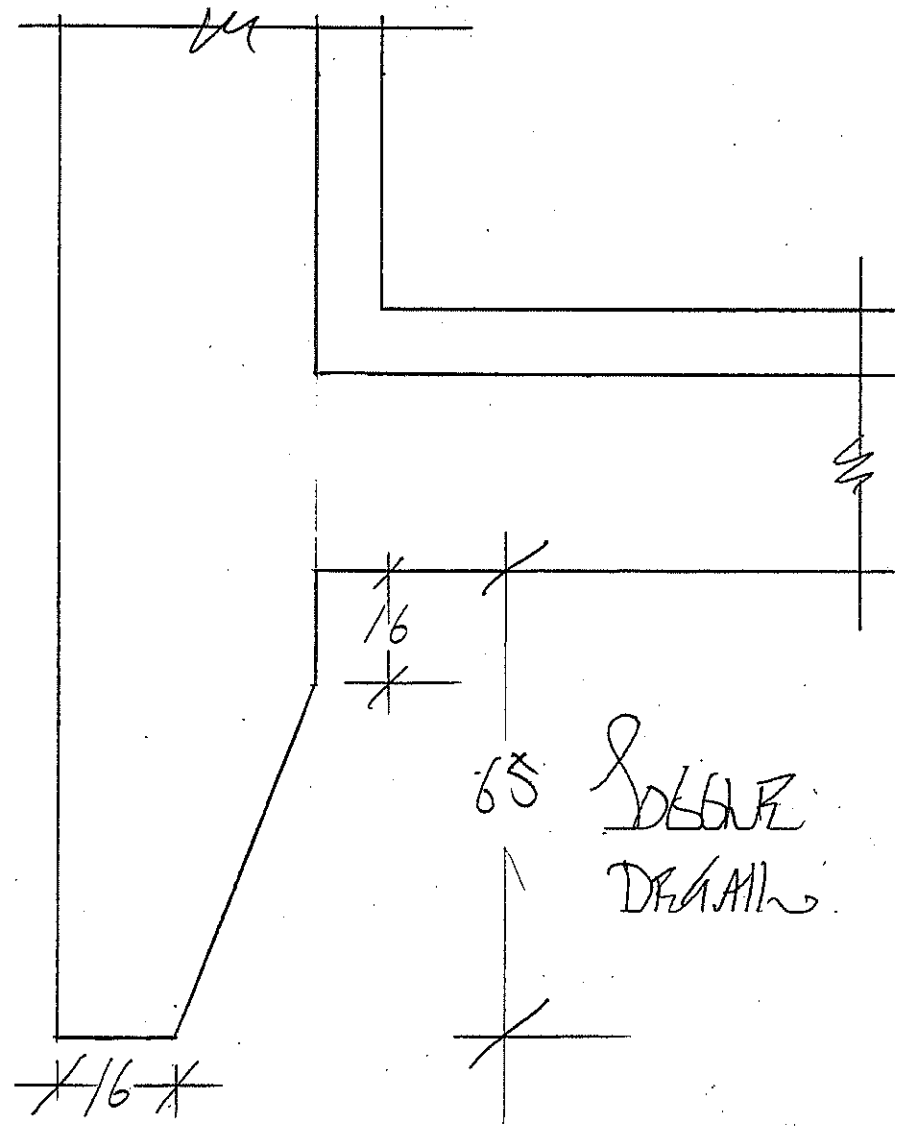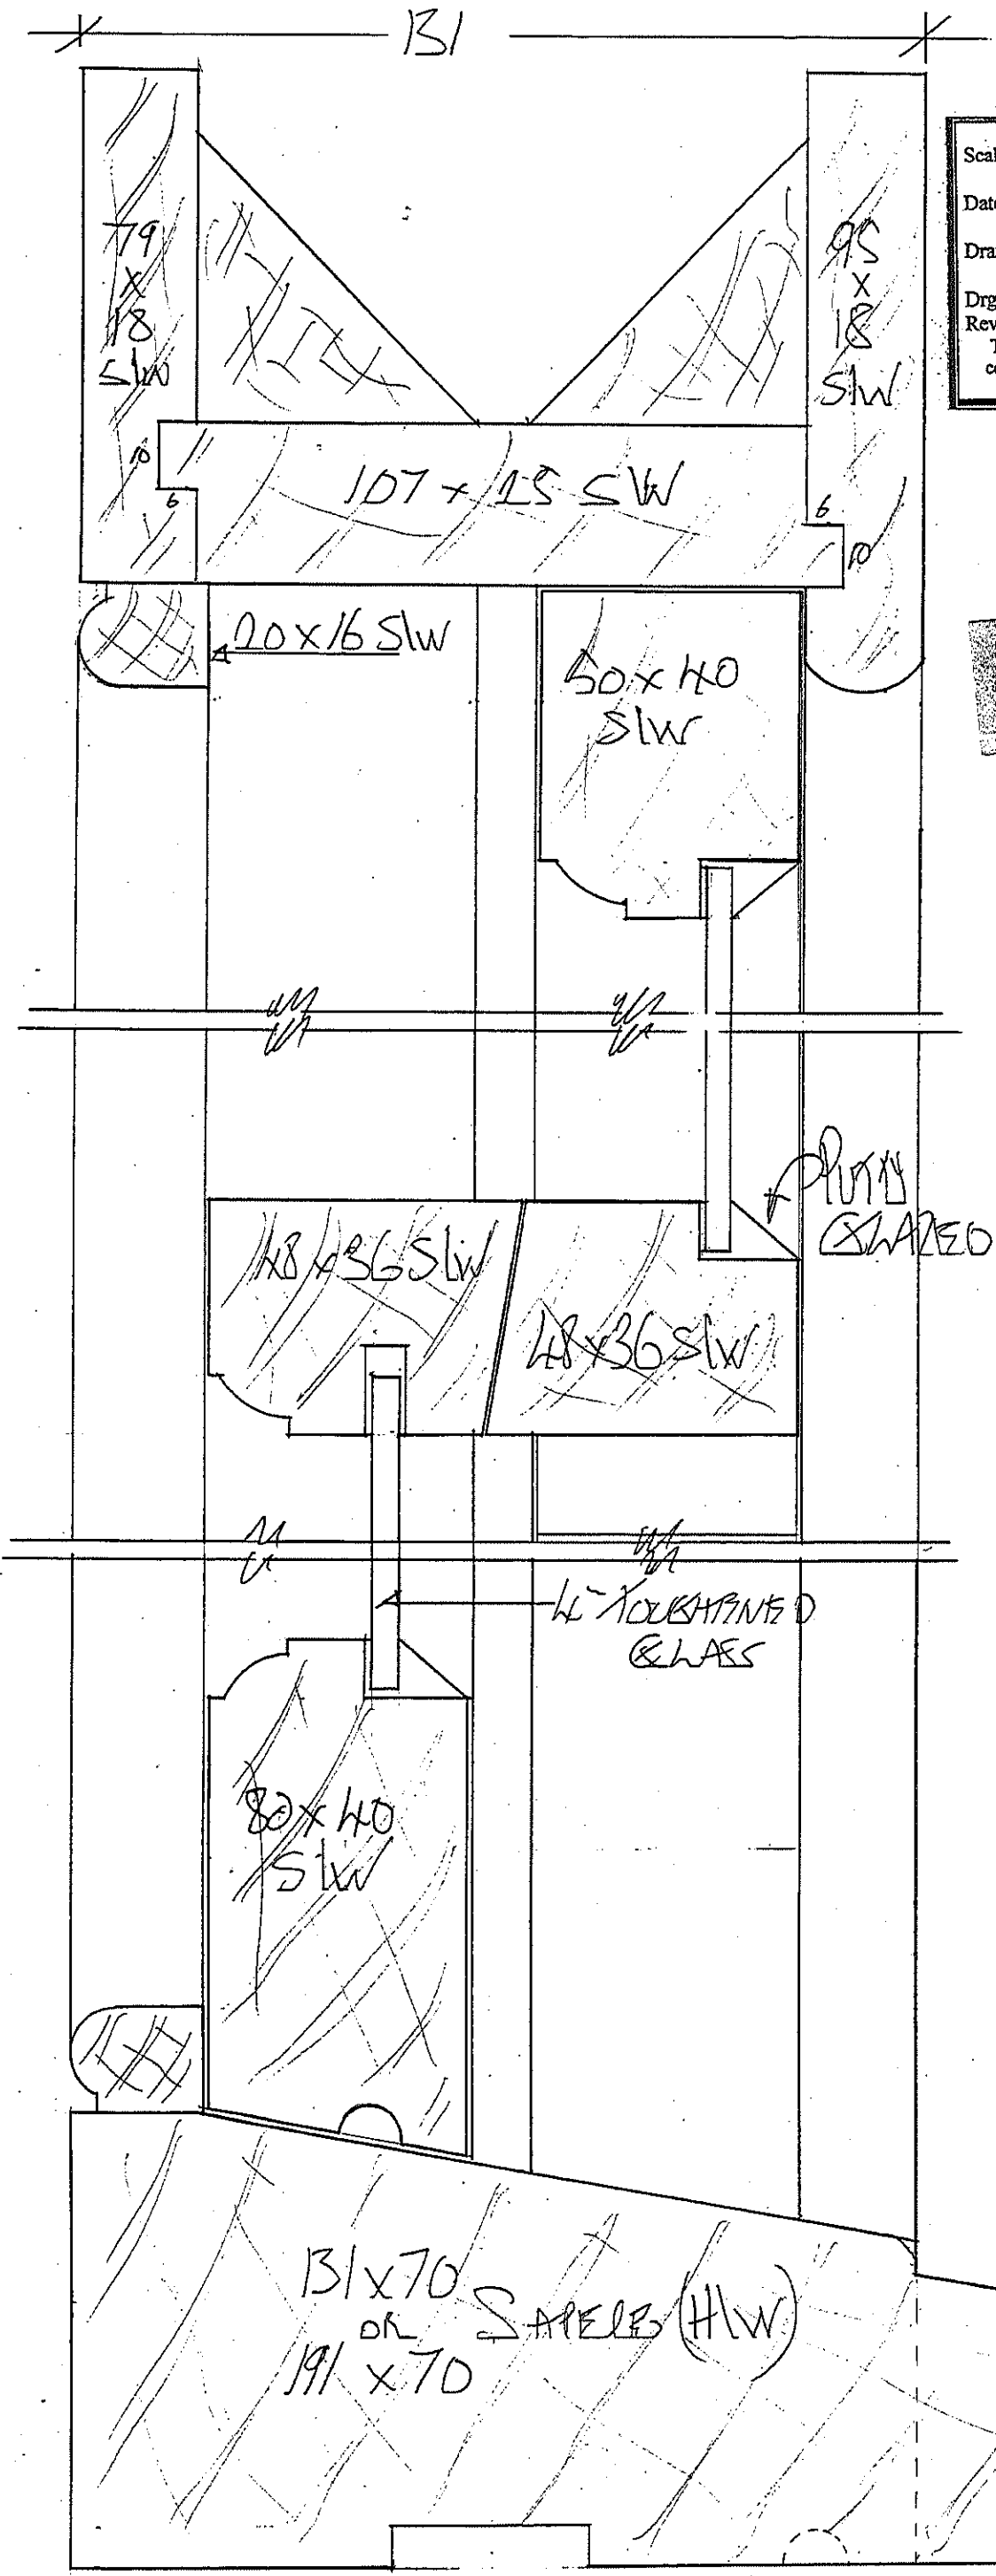

85 SABLE DRAIN

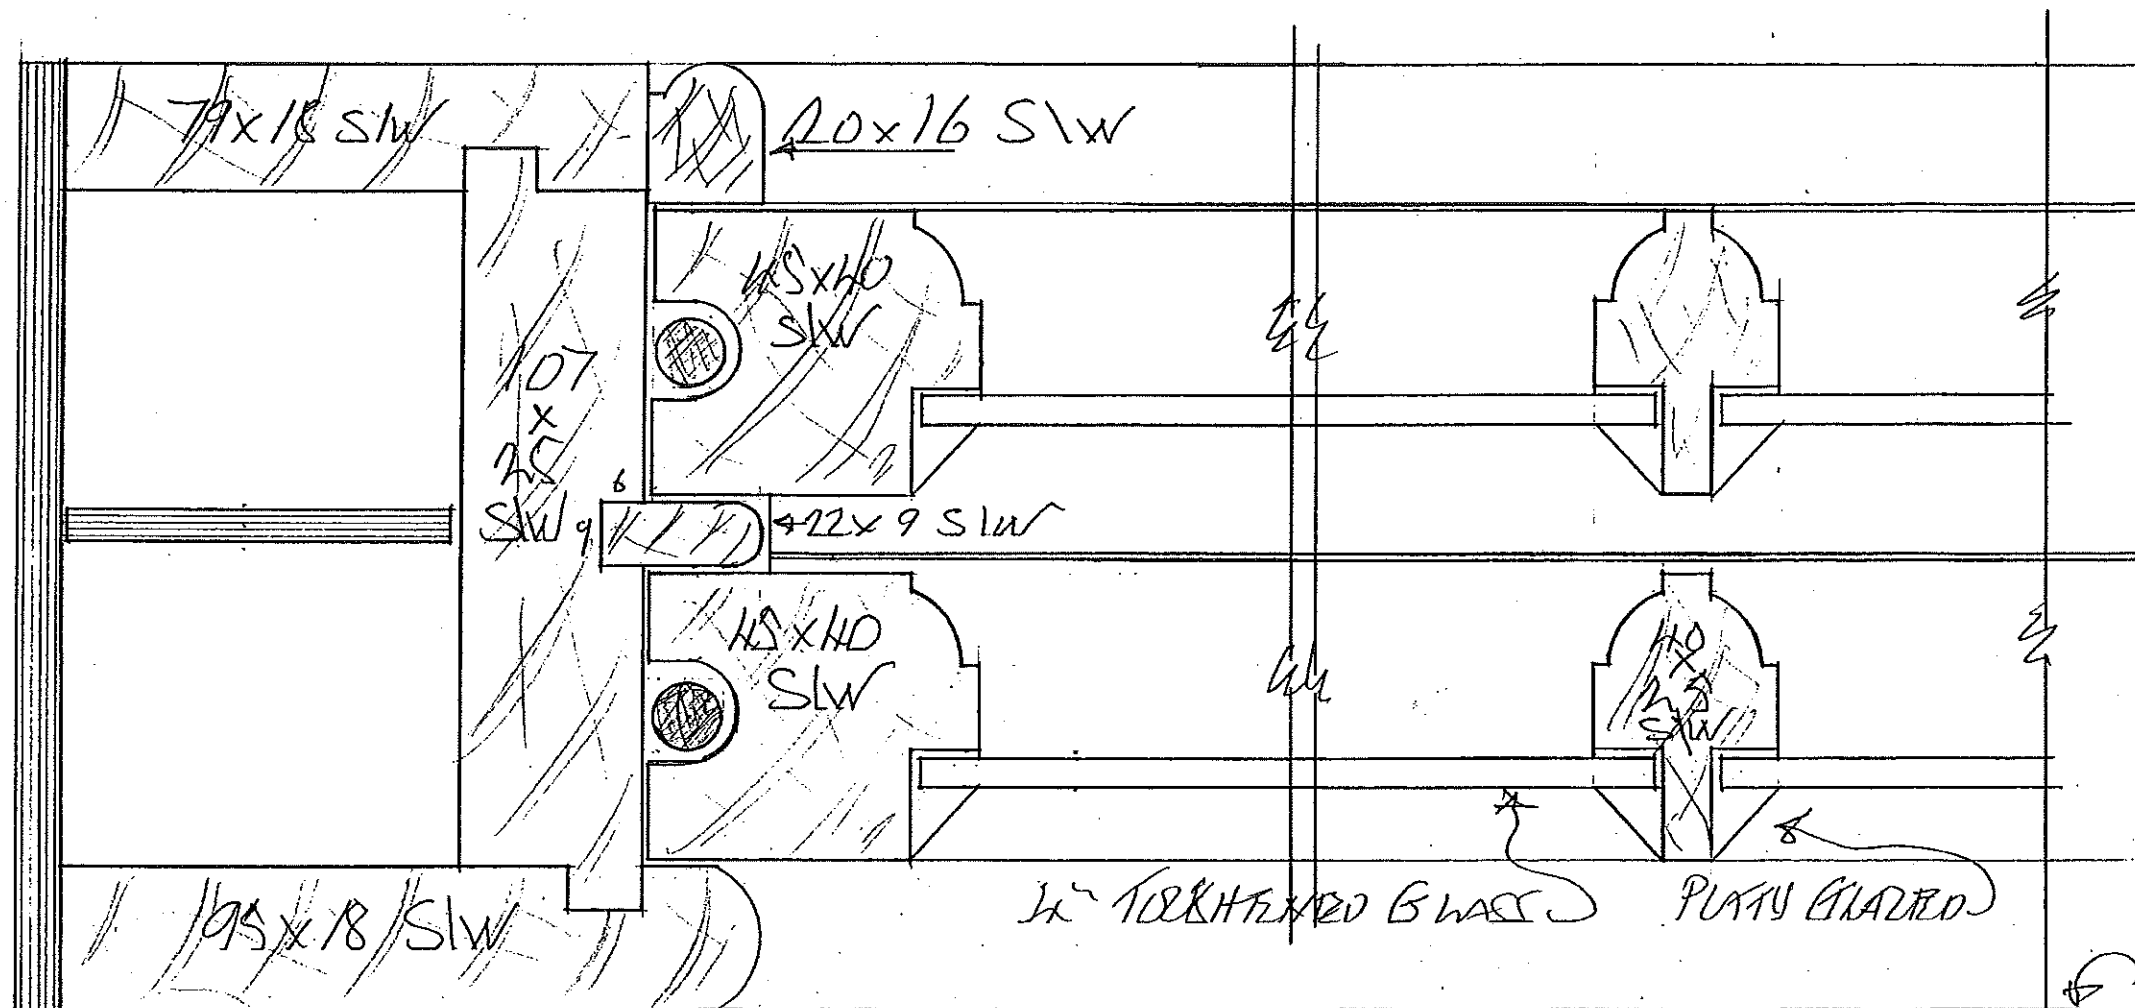


1/2" TIGHTENED GLASS PLATE GLAZED

GLASS & MESH CELL


GLASS OR PROTECTING CELL

PROPOSAL DRAWING

Scale: F/SIZE Contract: RIVINGTON
Date: OCT 2010 47449 GOWDER ST LONDON
Drawn: K/PEN Title: RDX FRAME F/SIZE
Drg No: A93/1A3/02 WIDTHS SECTION
Rev: 1
PARKER & HIGHLAND JOINERY LTD
14A Chartwell Road
Lancing Business Park
Lancing, West Sussex, BN15 8TU
Tel: 01903 756283
Fax: 01903 756599
This document and the information it contains are the property of Parker & Highland Joinery Ltd and are confidential. They shall not be reproduced nor disclosed to any person except those having a need to know them without the prior consent of Parker & Highland Joinery Ltd.

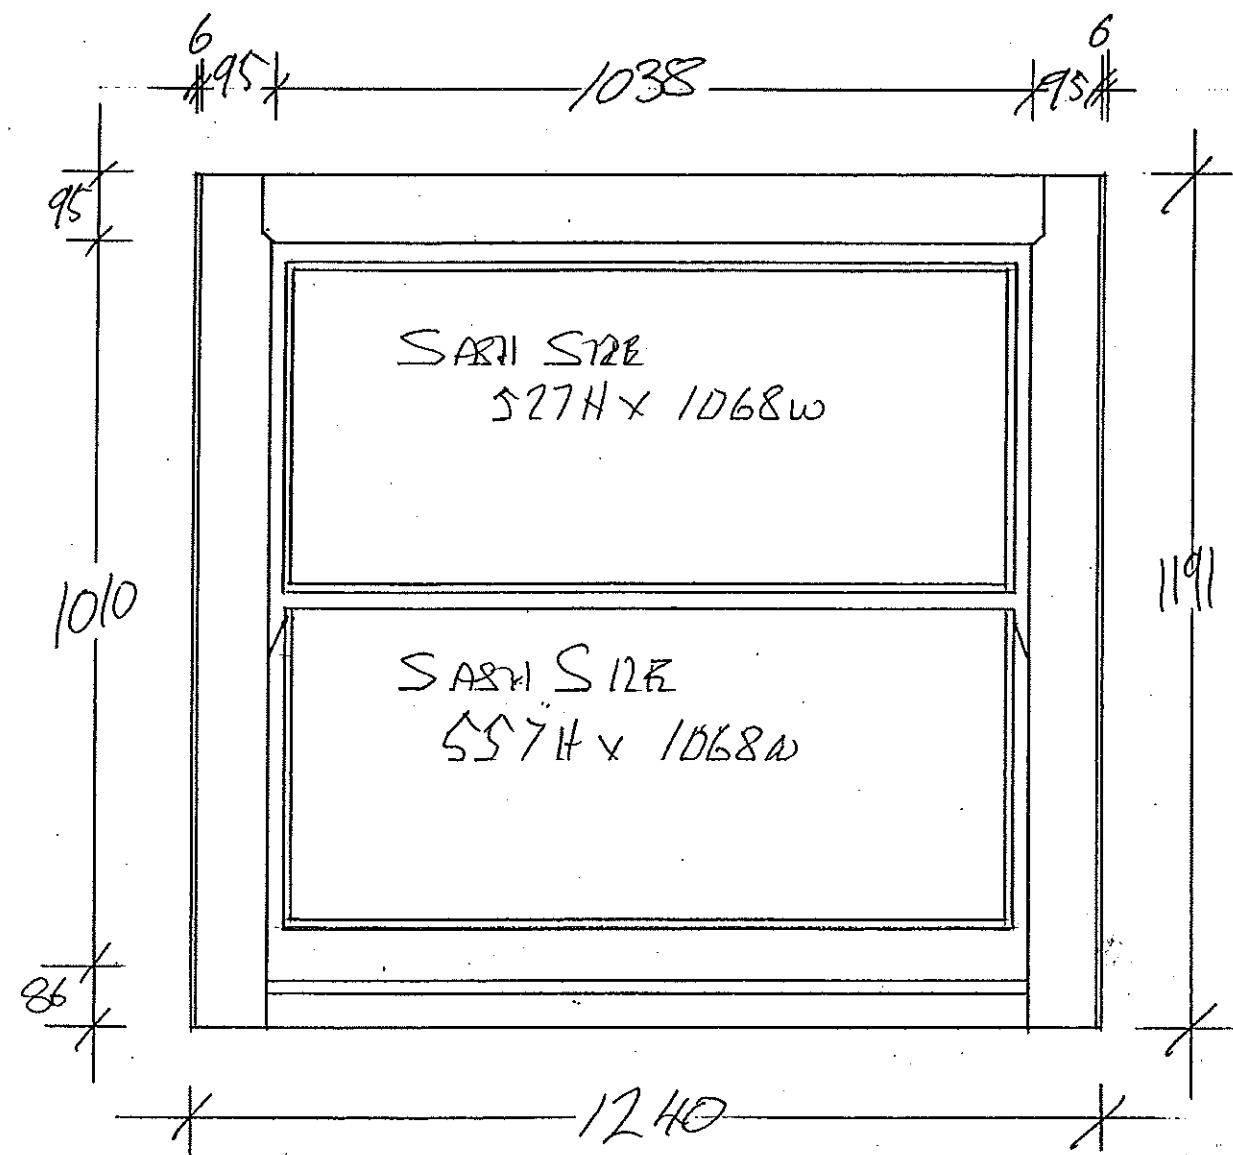

FLAT 7 W103 2ND
 FLAT 8 W108 2ND
 REAR ELEVATION
 131 CILL

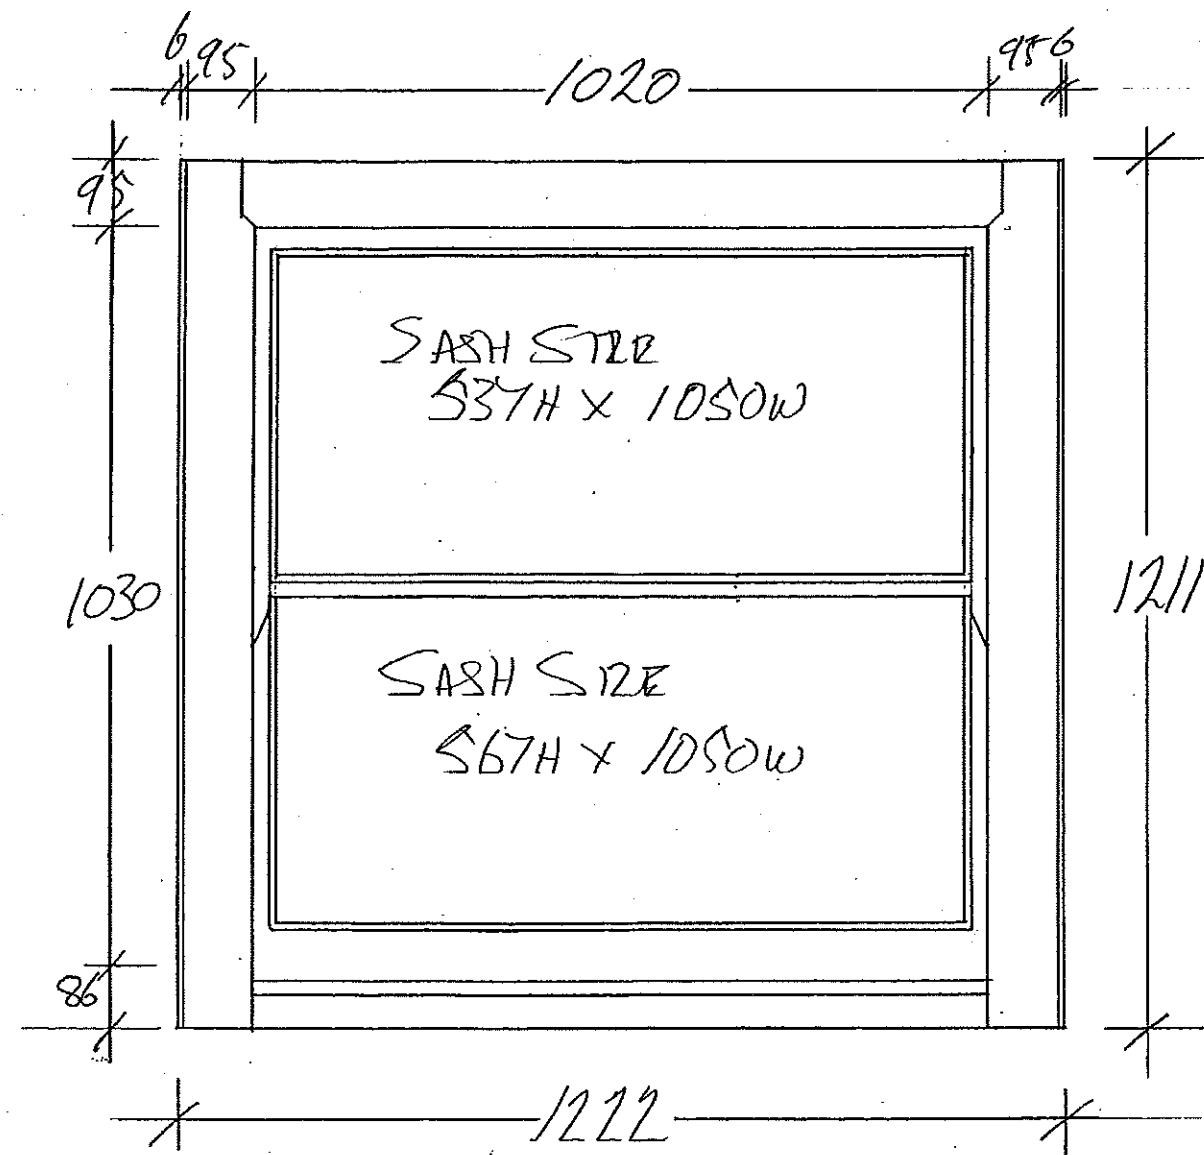


FLAT 7 STAIRCASE W101 2ND
 FLAT 8 STAIRCASE W106 2ND
 REAR ELEVATION
 131 CILL


PROPOSAL DRAWING

Scale: 1/810	Contract: BULTON	PARKER & HIGHLAND JOINERY LTD 14A Chartwell Road Lancing Business Park Lancing, West Sussex, BN15 8TU Tel: 01903 756283 Fax: 01903 756599
Date: 00/2/2010	147949 GOWRI ST LONDON	
Drawn: HEN	Title: BOX FRAME WINDOWS	
Drg No: A931/A3/03	ELEVATIONS 1	
Rev:		

This document and the information it contains are the property of Parker & Highland Joinery Ltd and are confidential. They shall not be reproduced nor disclosed to any person except those having a need to know them without the prior consent of Parker & Highland Joinery Ltd.

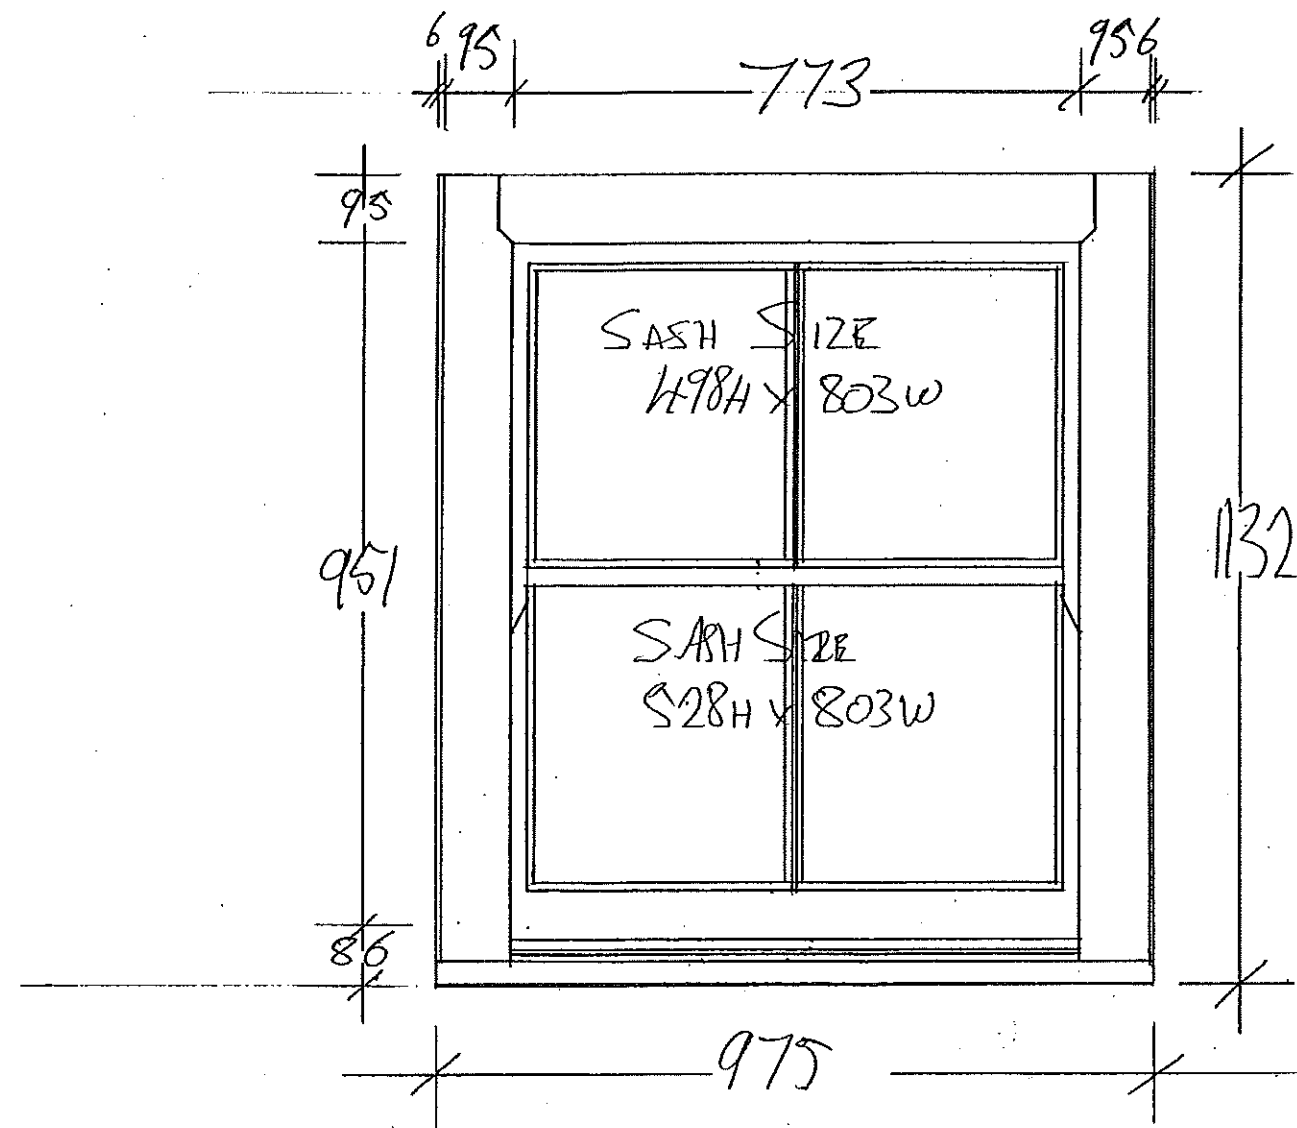

PLAT 2 WROD INO
FRONT ELEVATION
191 CILL

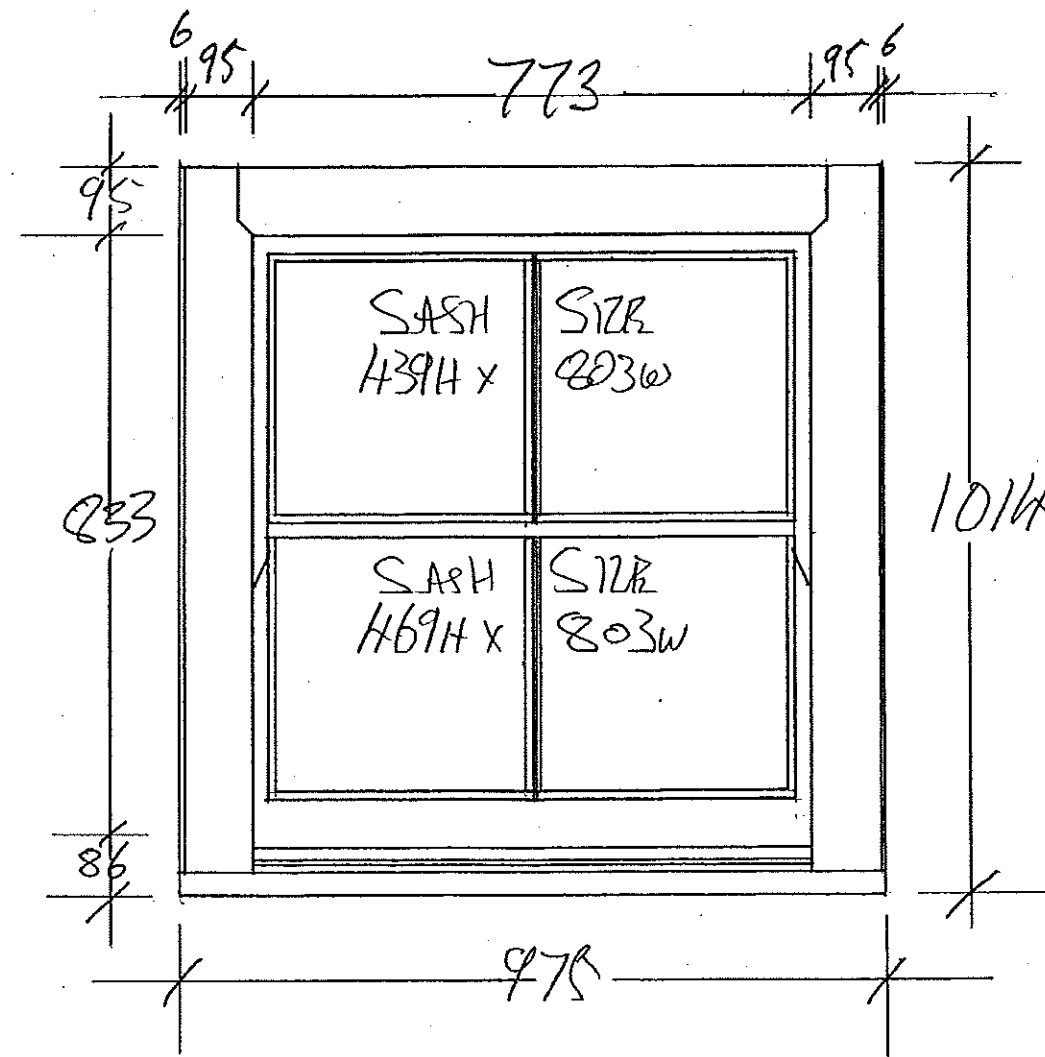


PLAT 1 WROD INO
FRONT ELEVATION
191 CILL


PROPOSAL DRAWING

Scale: 1:10	Contract: BOSTON	PARKER & HIGHLAND JOINERY LTD 14A Chartwell Road Lancing Business Park Lancing, West Sussex, BN15 8TU Tel: 01903 756283 Fax: 01903 756599
Date: OCT 2010	H7419 GOWDERST	
Drawn: NEN	LONDON	
Drg No: A931/13/04	Rev: A931/13/04	
Title: BELFRAME WINDOWS ELEVATIONS 2		

This document and the information it contains are the property of Parker & Highland Joinery Ltd and are confidential. They shall not be reproduced nor disclosed to any person except those having a need to know them without the prior consent of Parker & Highland Joinery Ltd.

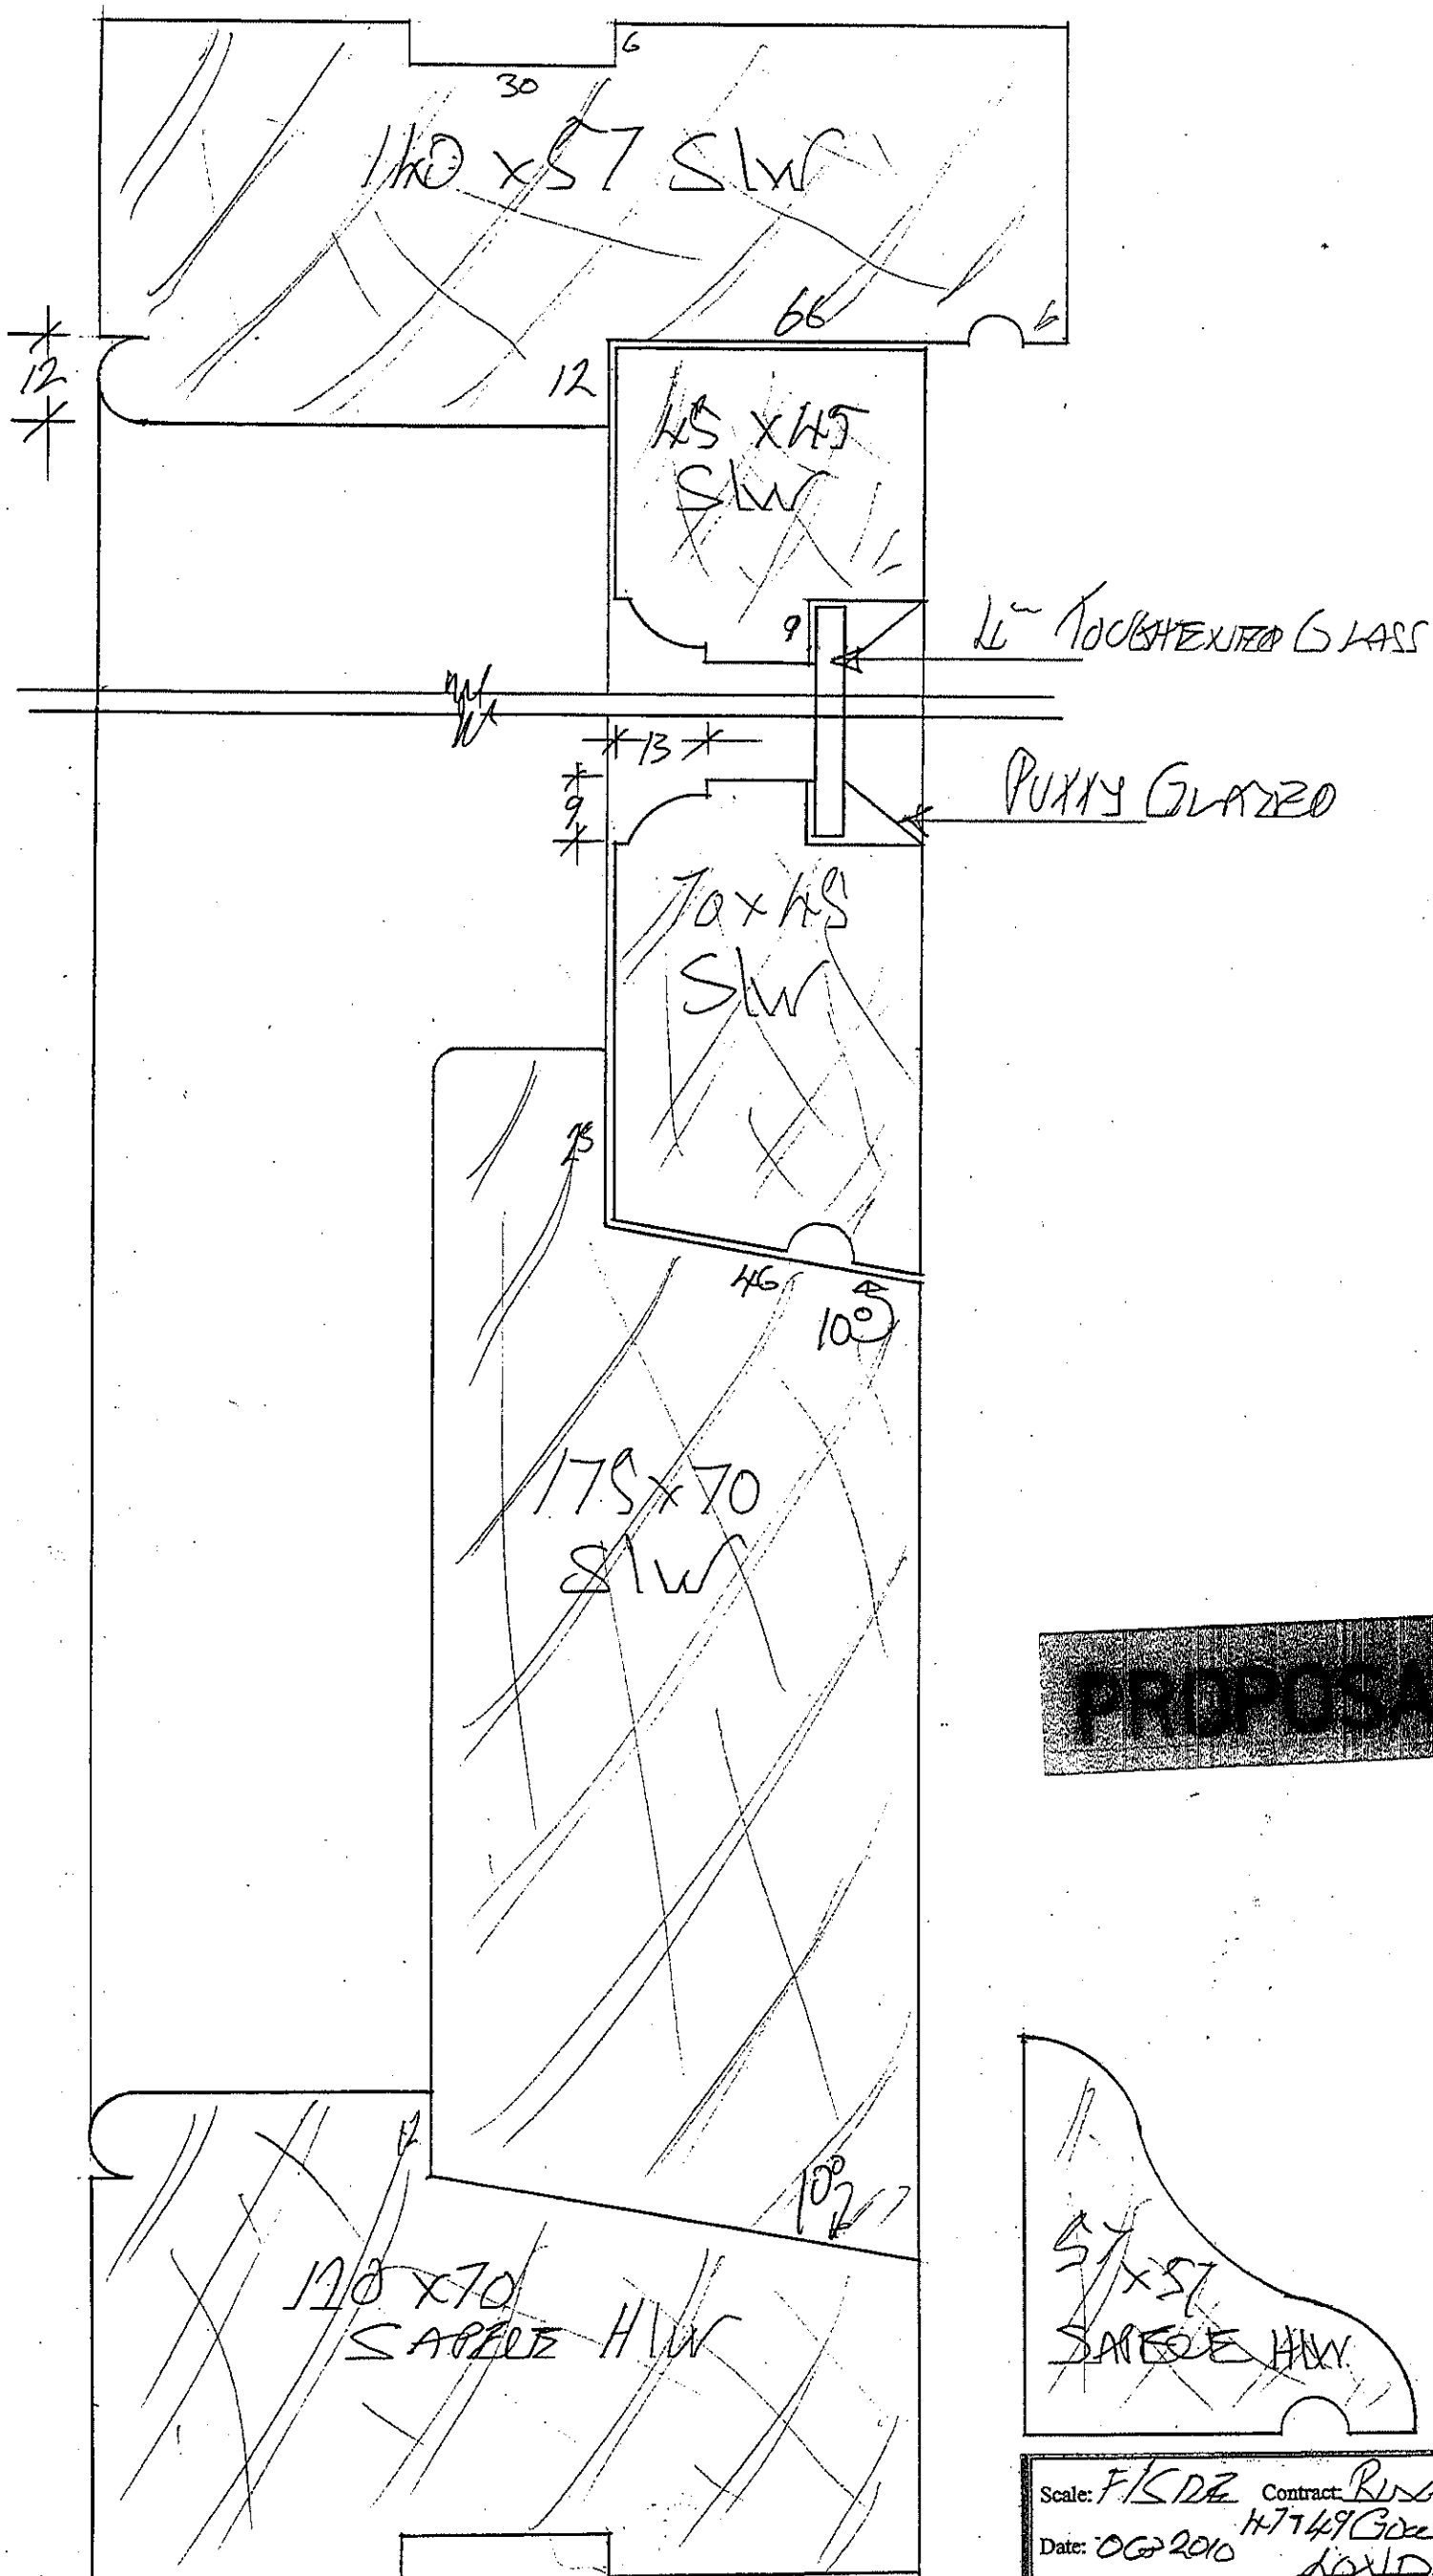


PROPOSAL DRAWING

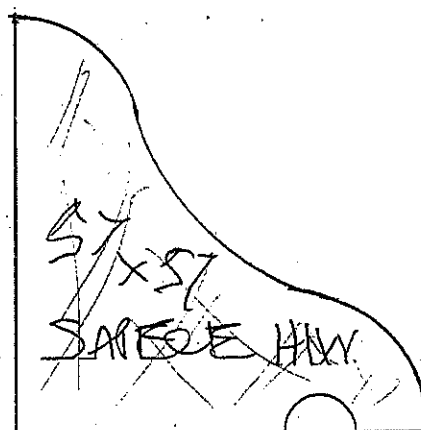

Scale: <i>F/SIDE</i>	Contract: <i>RINGTON</i>	PARKER & HIGHLAND JOINERY LTD 14A Chartwell Road Lancing Business Park Lancing, West Sussex, BN15 8TU Tel: 01903 756283 Fax: 01903 756599
Date: <i>06/2010</i>	<i>11749 GOSWICK ST</i>	
Drawn: <i>1/BLV</i>	Title: <i>CASEMENT</i>	
Dwg No: <i>A931/13/05</i>	<i>TYPE 1 WINDOW</i>	
Rev: <i>FK123 HZ/HT SECTION</i>		


This document and the information it contains are the property of Parker & Highland Joinery Ltd and are confidential. They shall not be reproduced nor disclosed to any person except those having a need to know ther. without the prior consent of Parker & Highland Joinery Ltd.

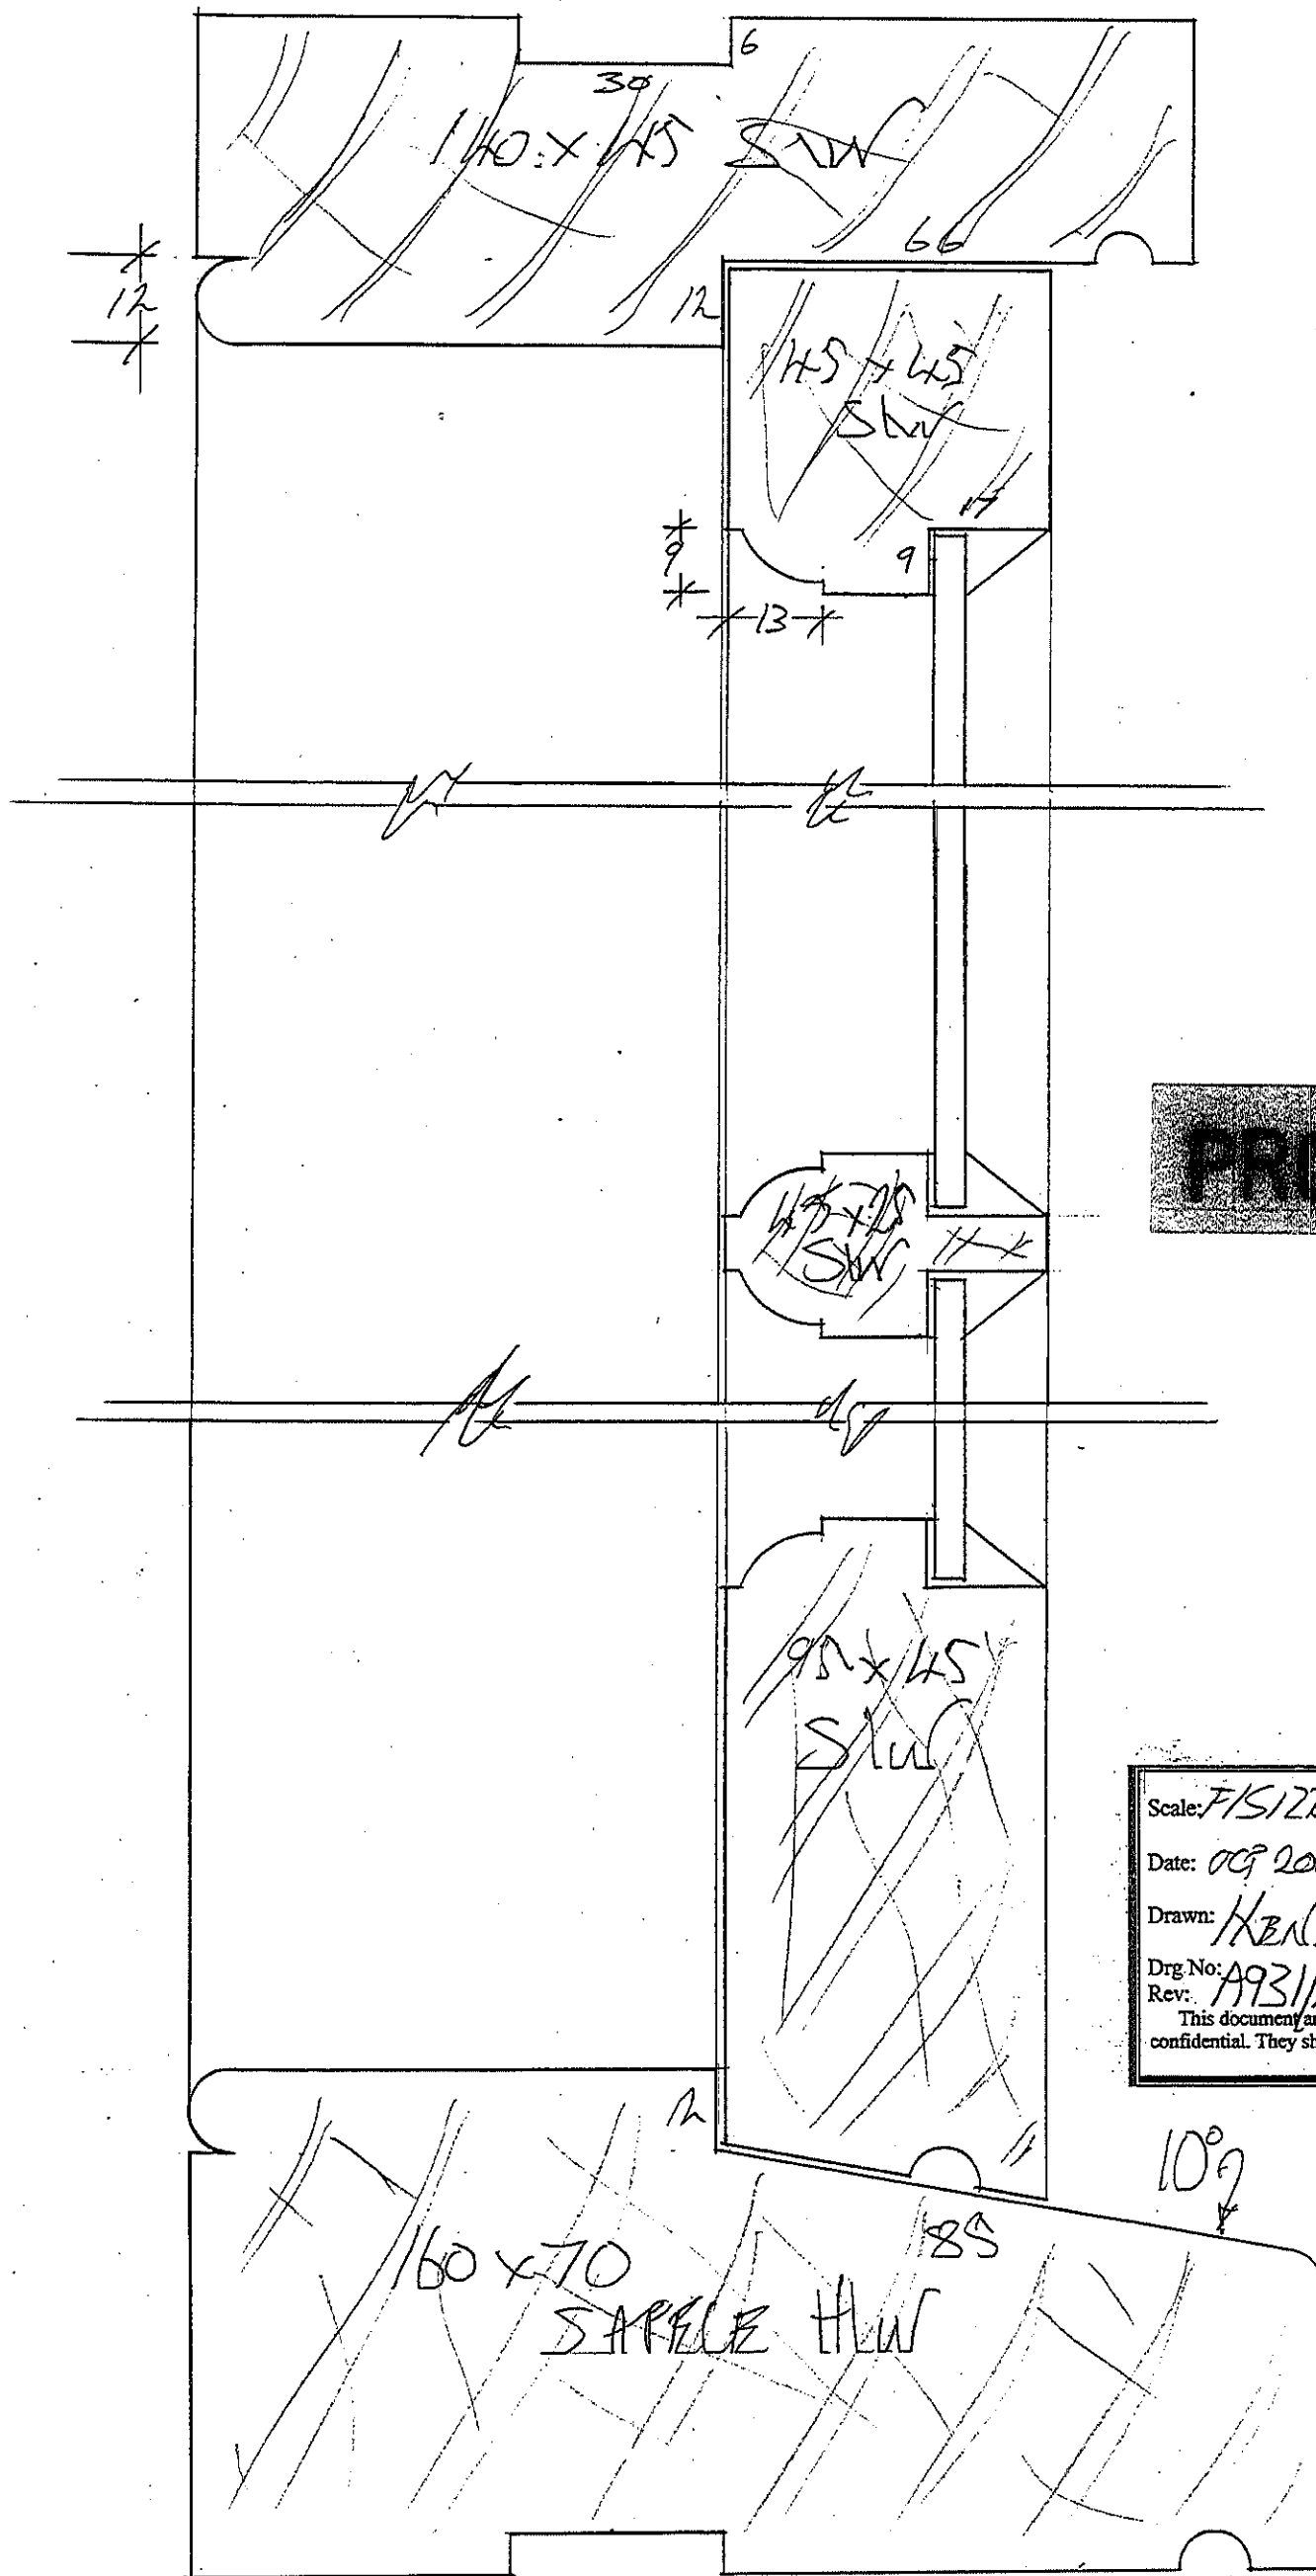

PROPOSAL DRAWING

Scale: F/1/50 Contract: BOSTON
 Date: 09/2010 47 & 49 GOWER ST
 Drawn: HEN LOUDON
 Title: CASEMENT
 Drg No: A931/A3/06 TYPE 2 WINDOW
 Rev: 1/15 HEBAT SECTION
 This document and the information it contains are the property of Parker & Highland Joinery Ltd and are confidential. They shall not be reproduced nor disclosed to any person except those having a need to know them without the prior consent of Parker & Highland Joinery Ltd.

PARKER & HIGHLAND
 JOINERY LTD
 14A Chartwell Road
 Lancing Business Park
 Lancing, West Sussex, BN15 8TU
 Tel: 01903 756283
 Fax: 01903 756599

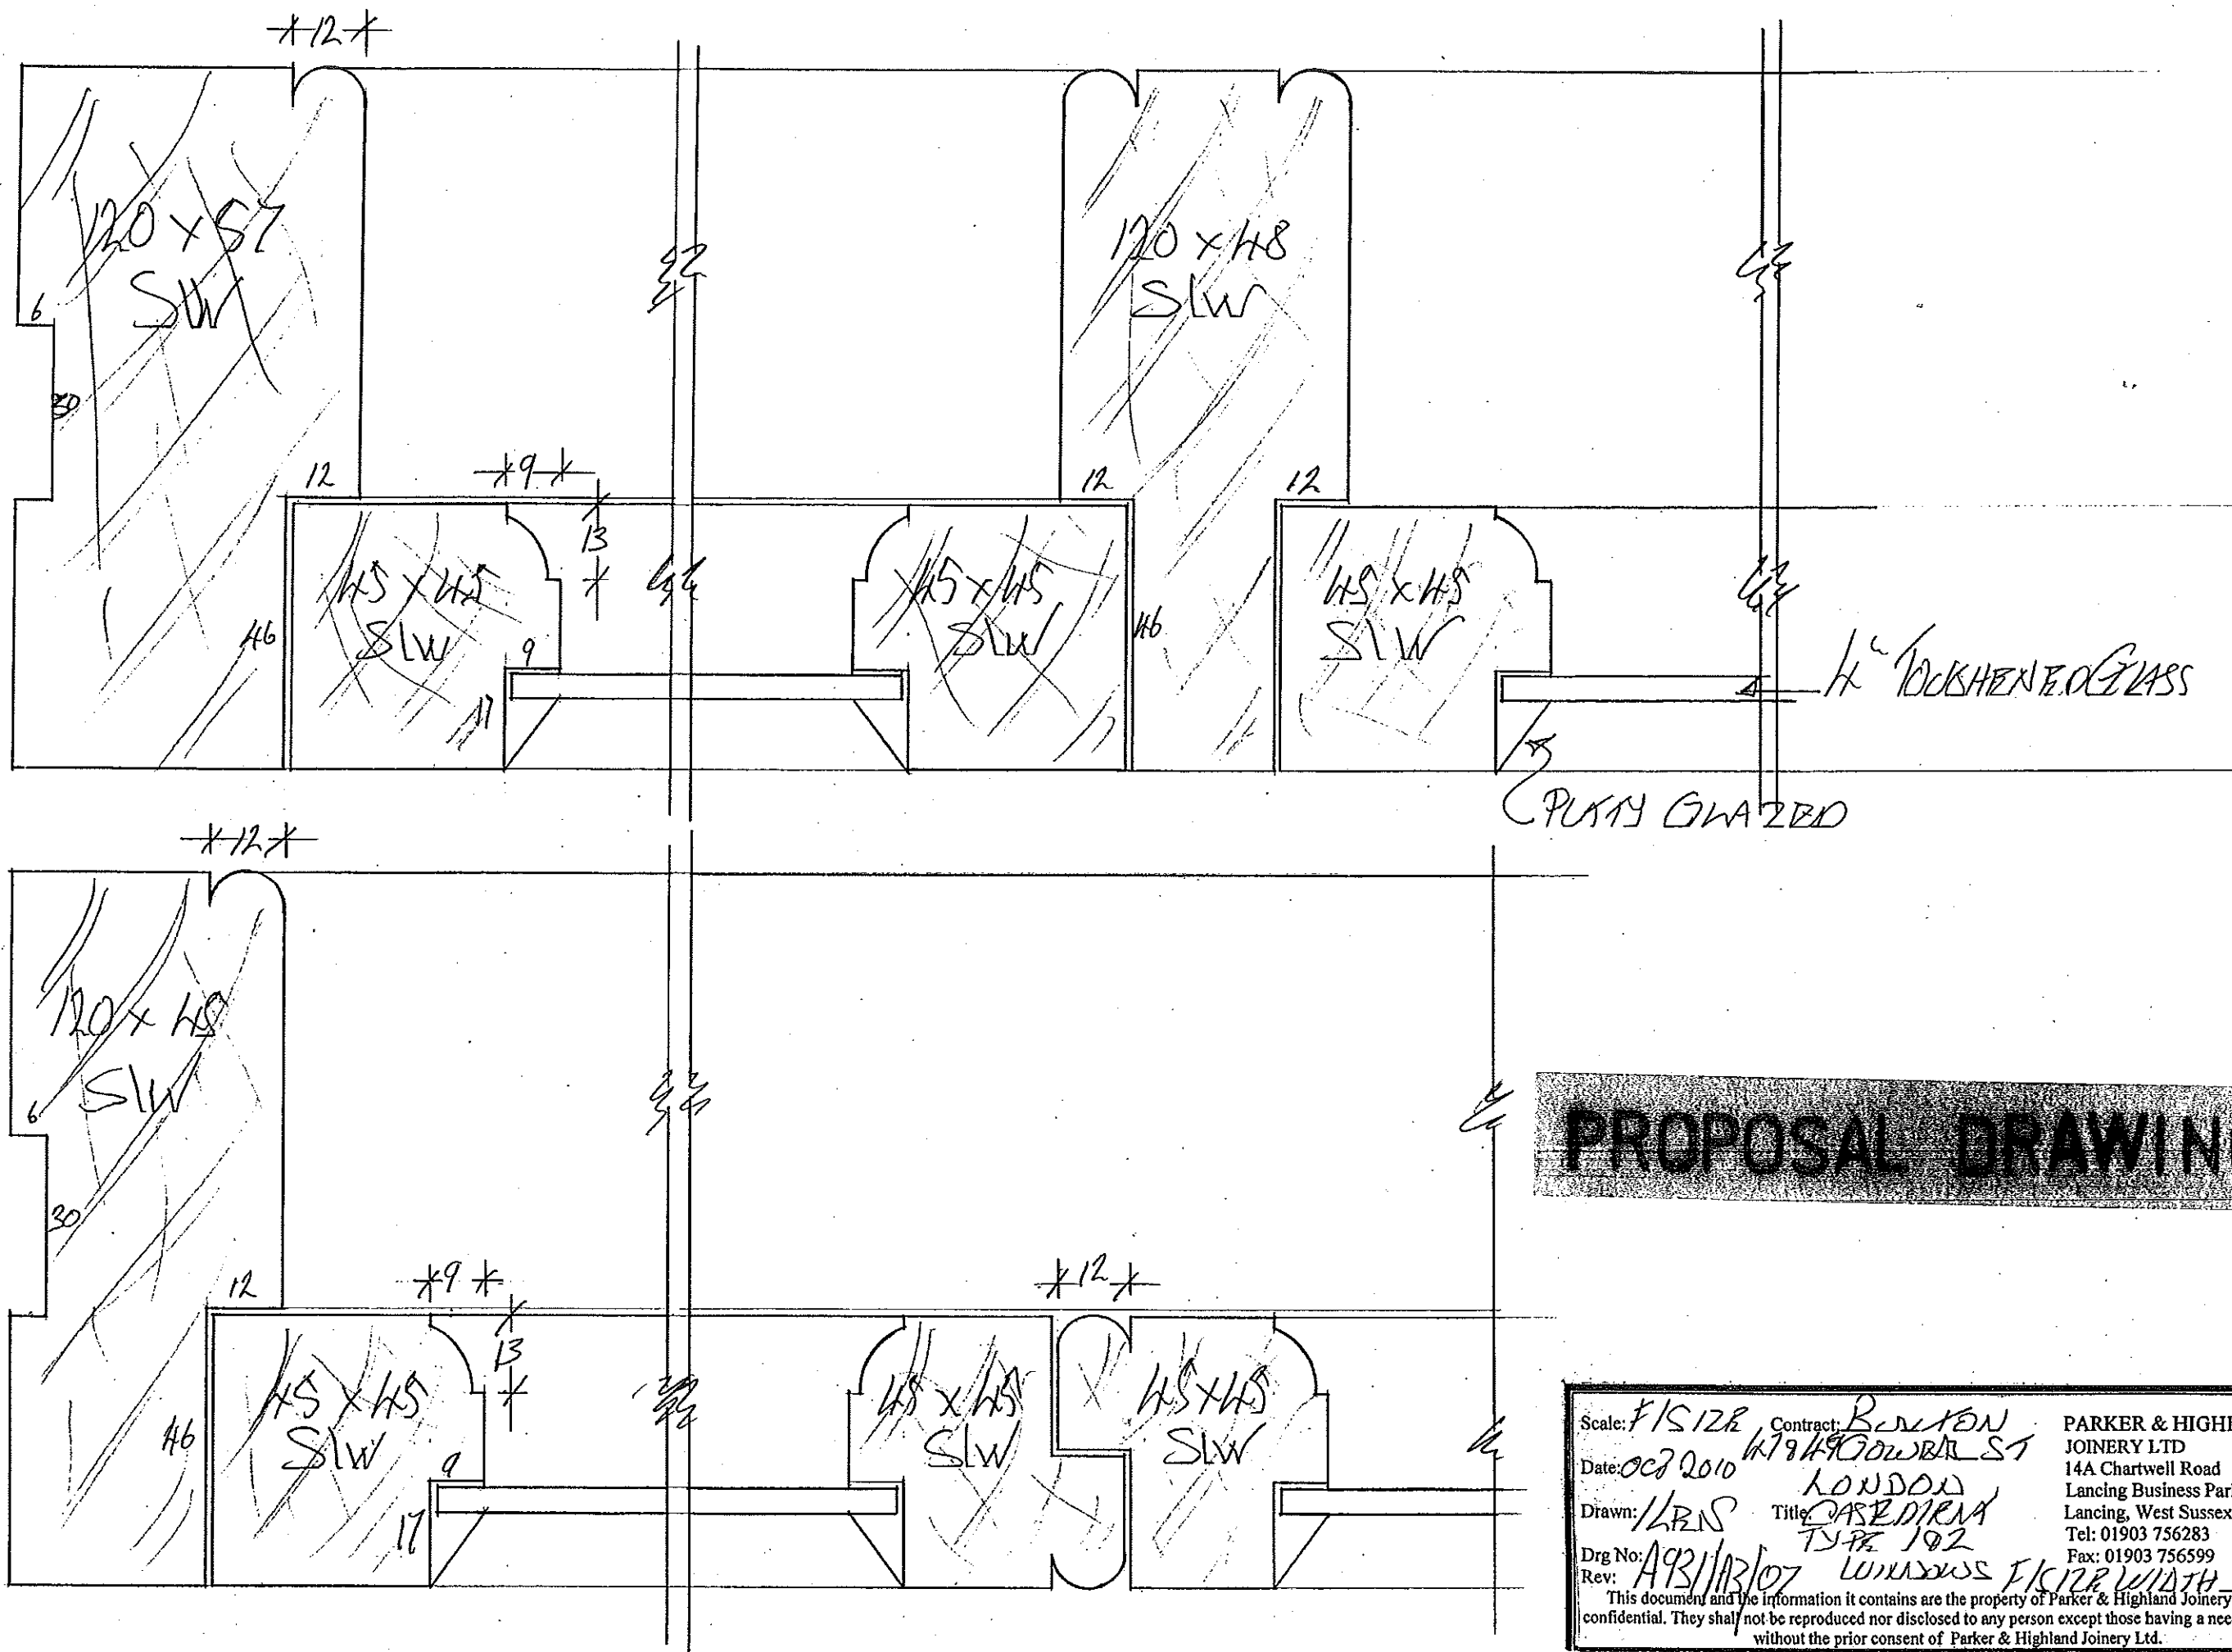


PROPOSAL DRAWING

Scale: *F1512R* Contract: *BURTON*
 Date: *02/2010* *179 HOLLOWAY ST*
 Drawn: *1/2/10* Title: *CASEWORK*
 Drg No: *A931/12/07* Type: *102*
 Rev: *LUXURY F1512R WITH SECTION*

PARKER & HIGHLAND JOINERY LTD
 14A Chartwell Road
 Lancing Business Park
 Lancing, West Sussex, BN15 8TU
 Tel: 01903 756283
 Fax: 01903 756599

This document and the information it contains are the property of Parker & Highland Joinery Ltd and are confidential. They shall not be reproduced nor disclosed to any person except those having a need to know them without the prior consent of Parker & Highland Joinery Ltd.

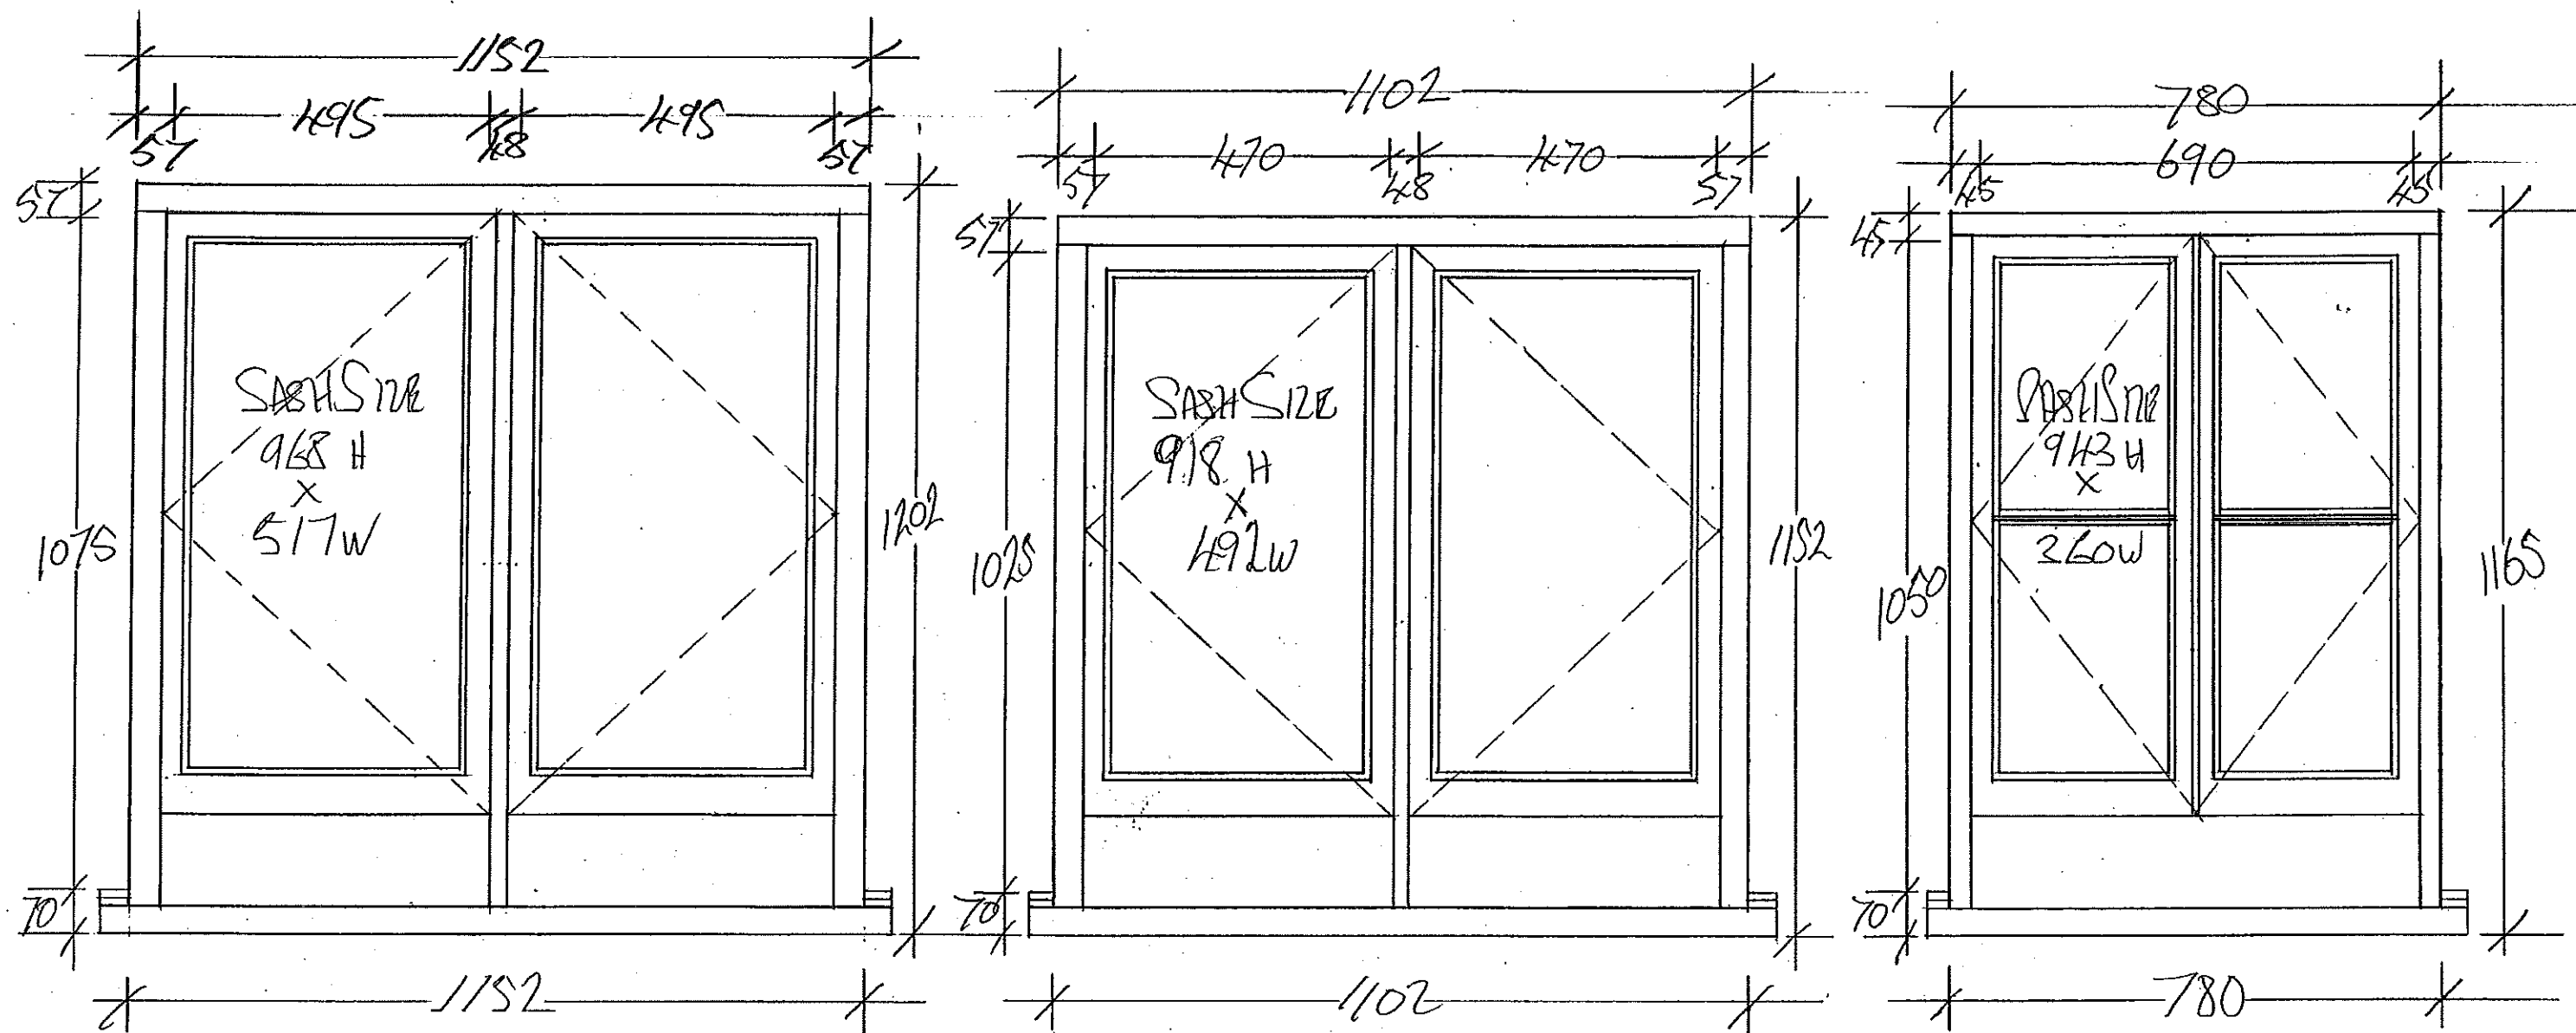


PHAT 8 2x6
FROM ELEVATION
W109 & W110-2

PHAT 7 2x6
FROM ELEVATION
W104 & W105


PHAT 7 1x6
FROM ELEVATION
W110-1

PROPOSAL DRAWING


Scale: 1/8" = 1'-0"	Contract: BUXTON 17 & 19 GOWER ST LONDON	PARKER & HIGHLAND JOINERY LTD 14A Chartwell Road Lancing Business Park Lancing, West Sussex, BN15 8TU Tel: 01903 756283 Fax: 01903 756599
Date: 06/09/10	Title: EXISTENT WINDOWS	
Drawn: 1/RL	Rev: 1/13/13/08	ELEVATIONS 1
This document and the information it contains are the property of Parker & Highland Joinery Ltd and are confidential. They shall not be reproduced nor disclosed to any person except those having a need to know them without the prior consent of Parker & Highland Joinery Ltd.		

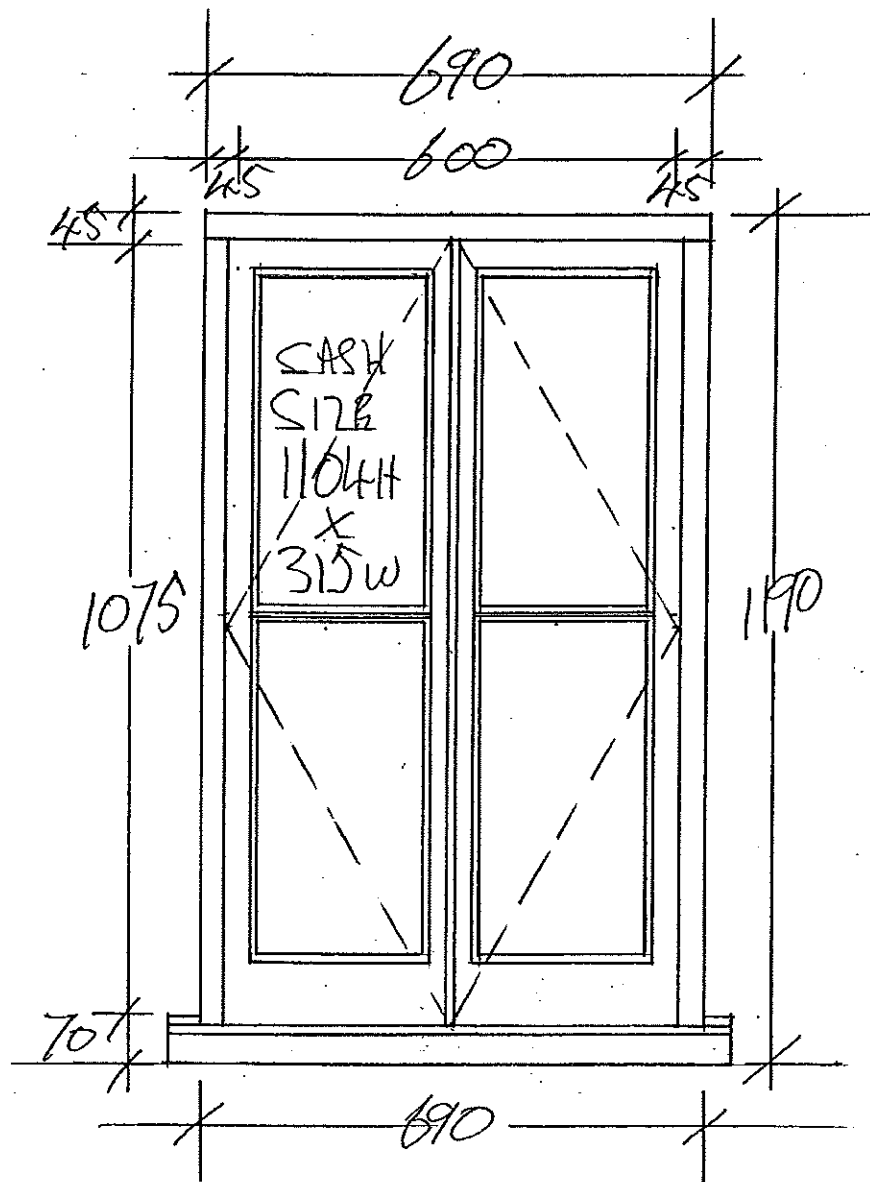

FLAT 8 1ND
FRONT ELEVATION
WT10-1

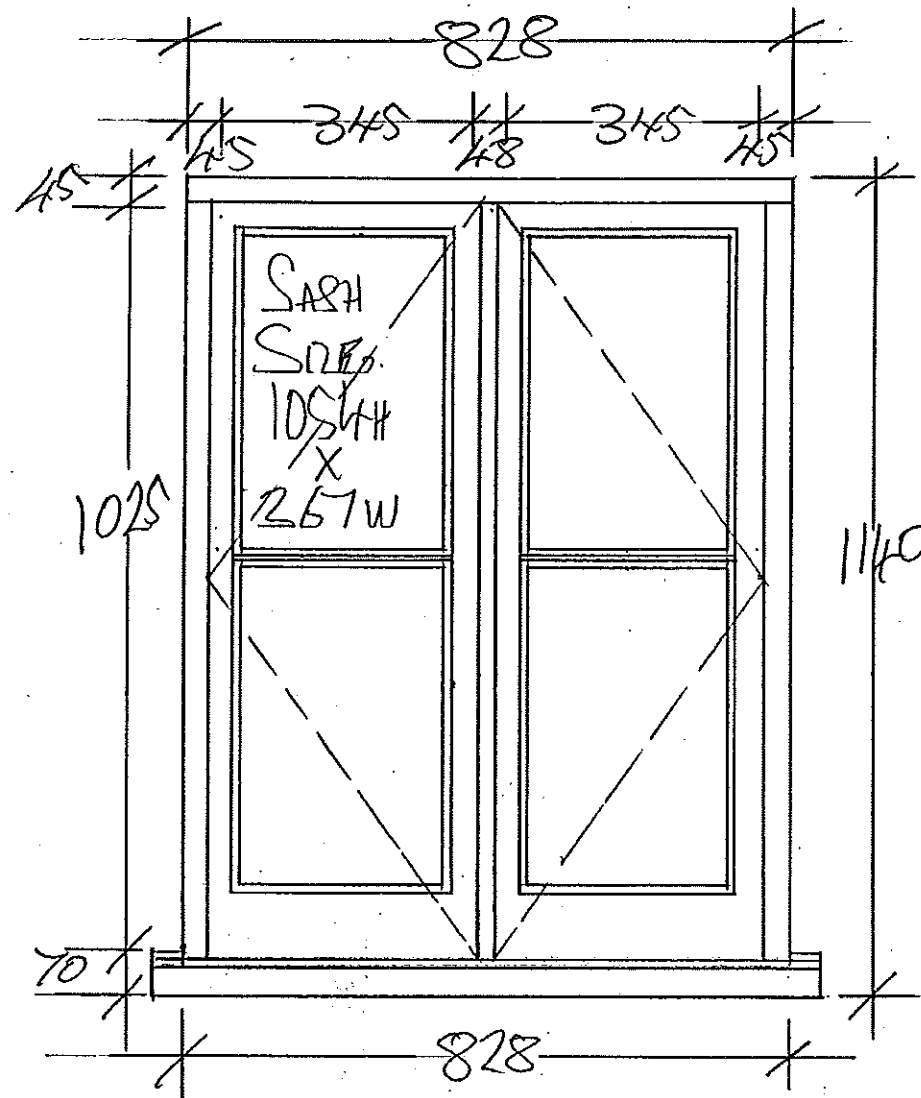

FLAT 8 1ND
DEAR ELEVATION
WT07

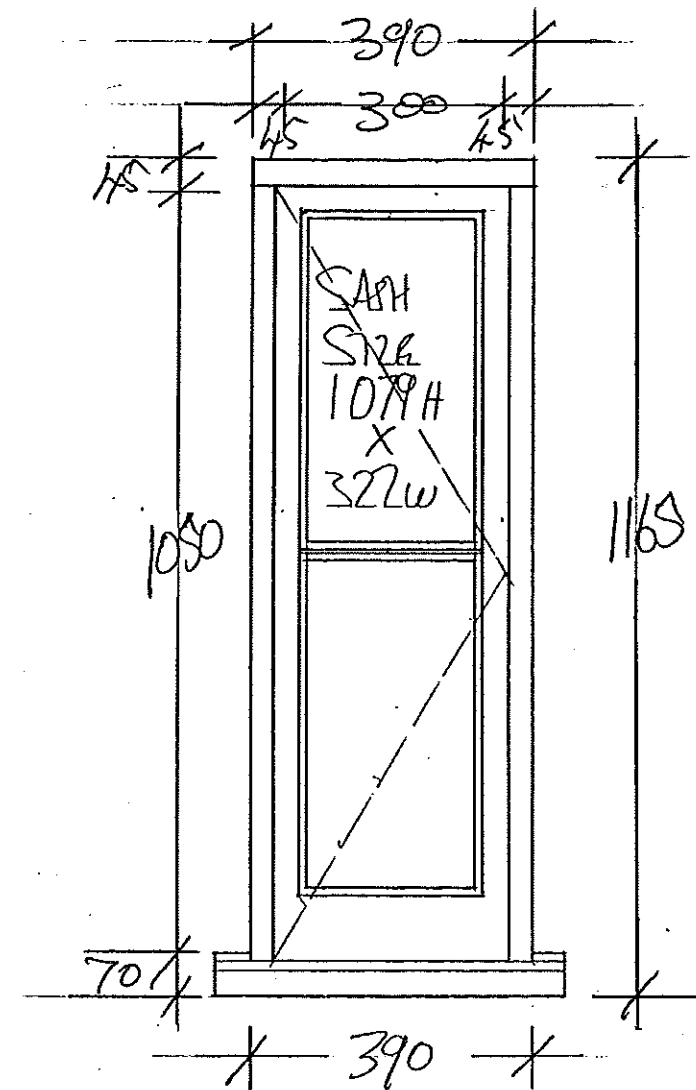


FLAT 7 1ND
DEAR ELEVATION
WT02


PROPOSAL DRAWING

Scale: 1/50 Contract: BENTON
Date: 0022010 117 119 GOWER ST LONDON
Drawn: L.H.S. Title: CASERIAN WINDOWS
Drg No: A931/A3/09 ELEVATIONS 2
Rev: A931/A3/09
This document and the information it contains are the property of Parker & Highland Joinery Ltd and are confidential. They shall not be reproduced nor disclosed to any person except those having a need to know them without the prior consent of Parker & Highland Joinery Ltd.

PARKER & HIGHLAND
JOINERY LTD
14A Chartwell Road
Lancing Business Park
Lancing, West Sussex, BN15 8TU
Tel: 01903 756283
Fax: 01903 756599

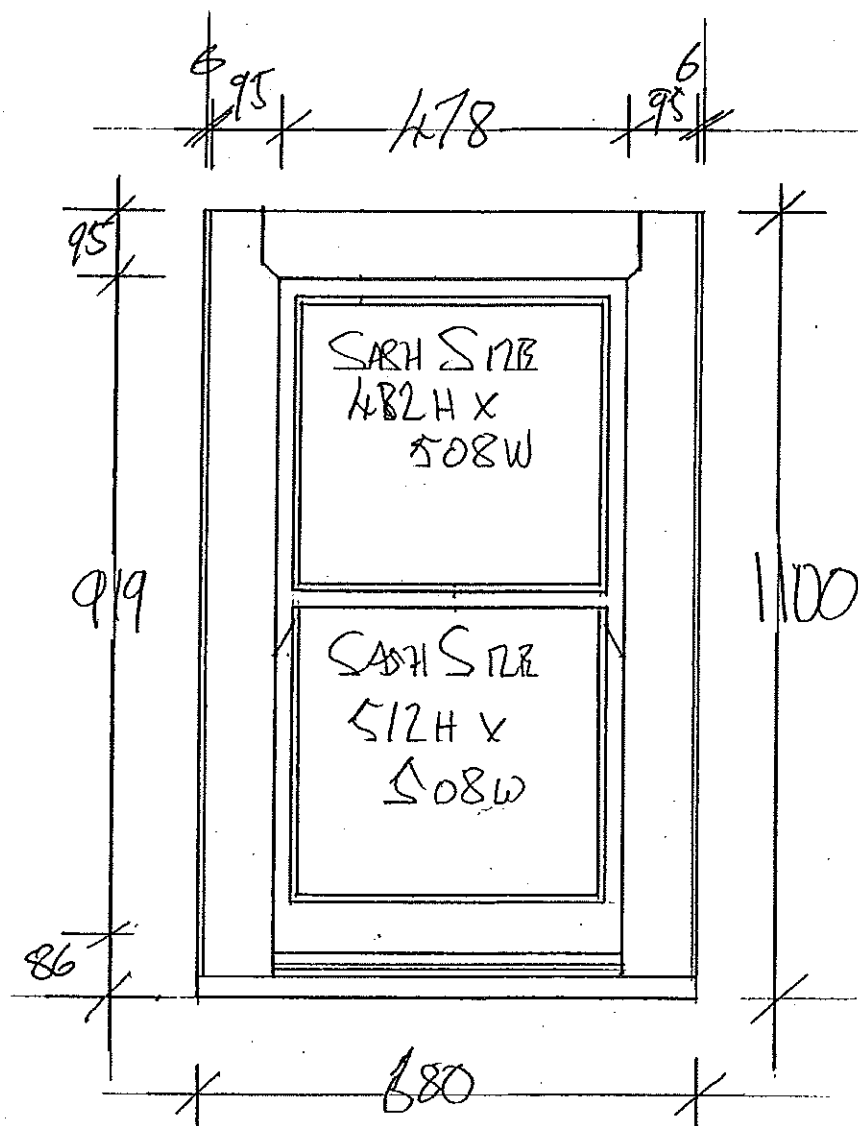

FLAT 1 WBO1 2ND
 FLAT 2 WBO8
 NEAR BASEMENT
BOX FRAME OPTION
 191 CILL

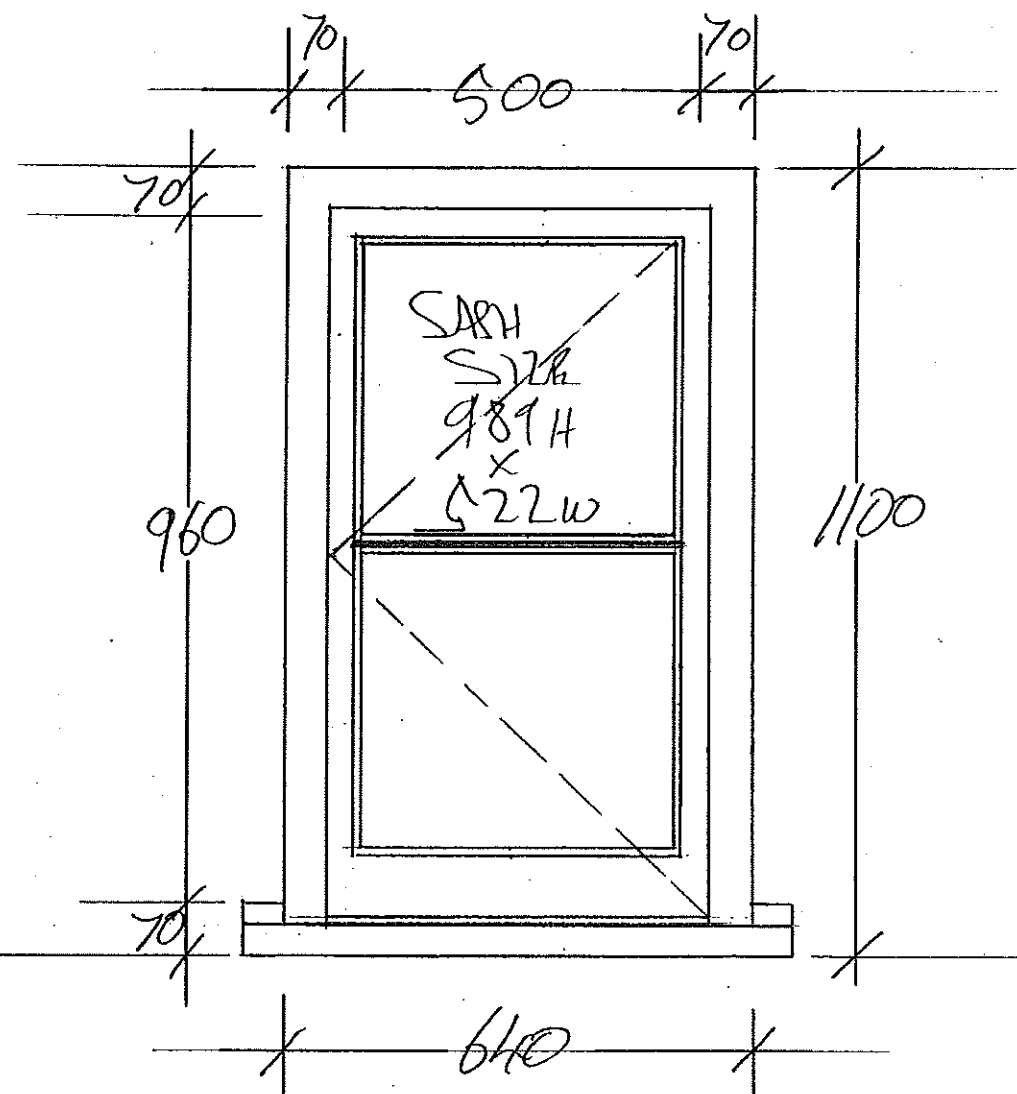

FLAT 1 WBO1 2ND
 FLAT 2 WBO8
 NEAR BASEMENT
CASEMENT OPTION

PROPOSAL DRAWING

Scale: 1:10	Contract: Buxton	PARKER & HIGHLAND JOINERY LTD 14A Chartwell Road Lancing Business Park Lancing, West Sussex, BN15 8TU Tel: 01903 756283 Fax: 01903 756599
Date: Oct 2010	17 & 19 Gower St	
Drawn: HZN	London	
Drg No: A93/10	WIND	
Rev: A93/10	OPTION	
This document and the information it contains are the property of Parker & Highland Joinery Ltd and are confidential. They shall not be reproduced nor disclosed to any person except those having a need to know them without the prior consent of Parker & Highland Joinery Ltd.		ELEVATIONS