
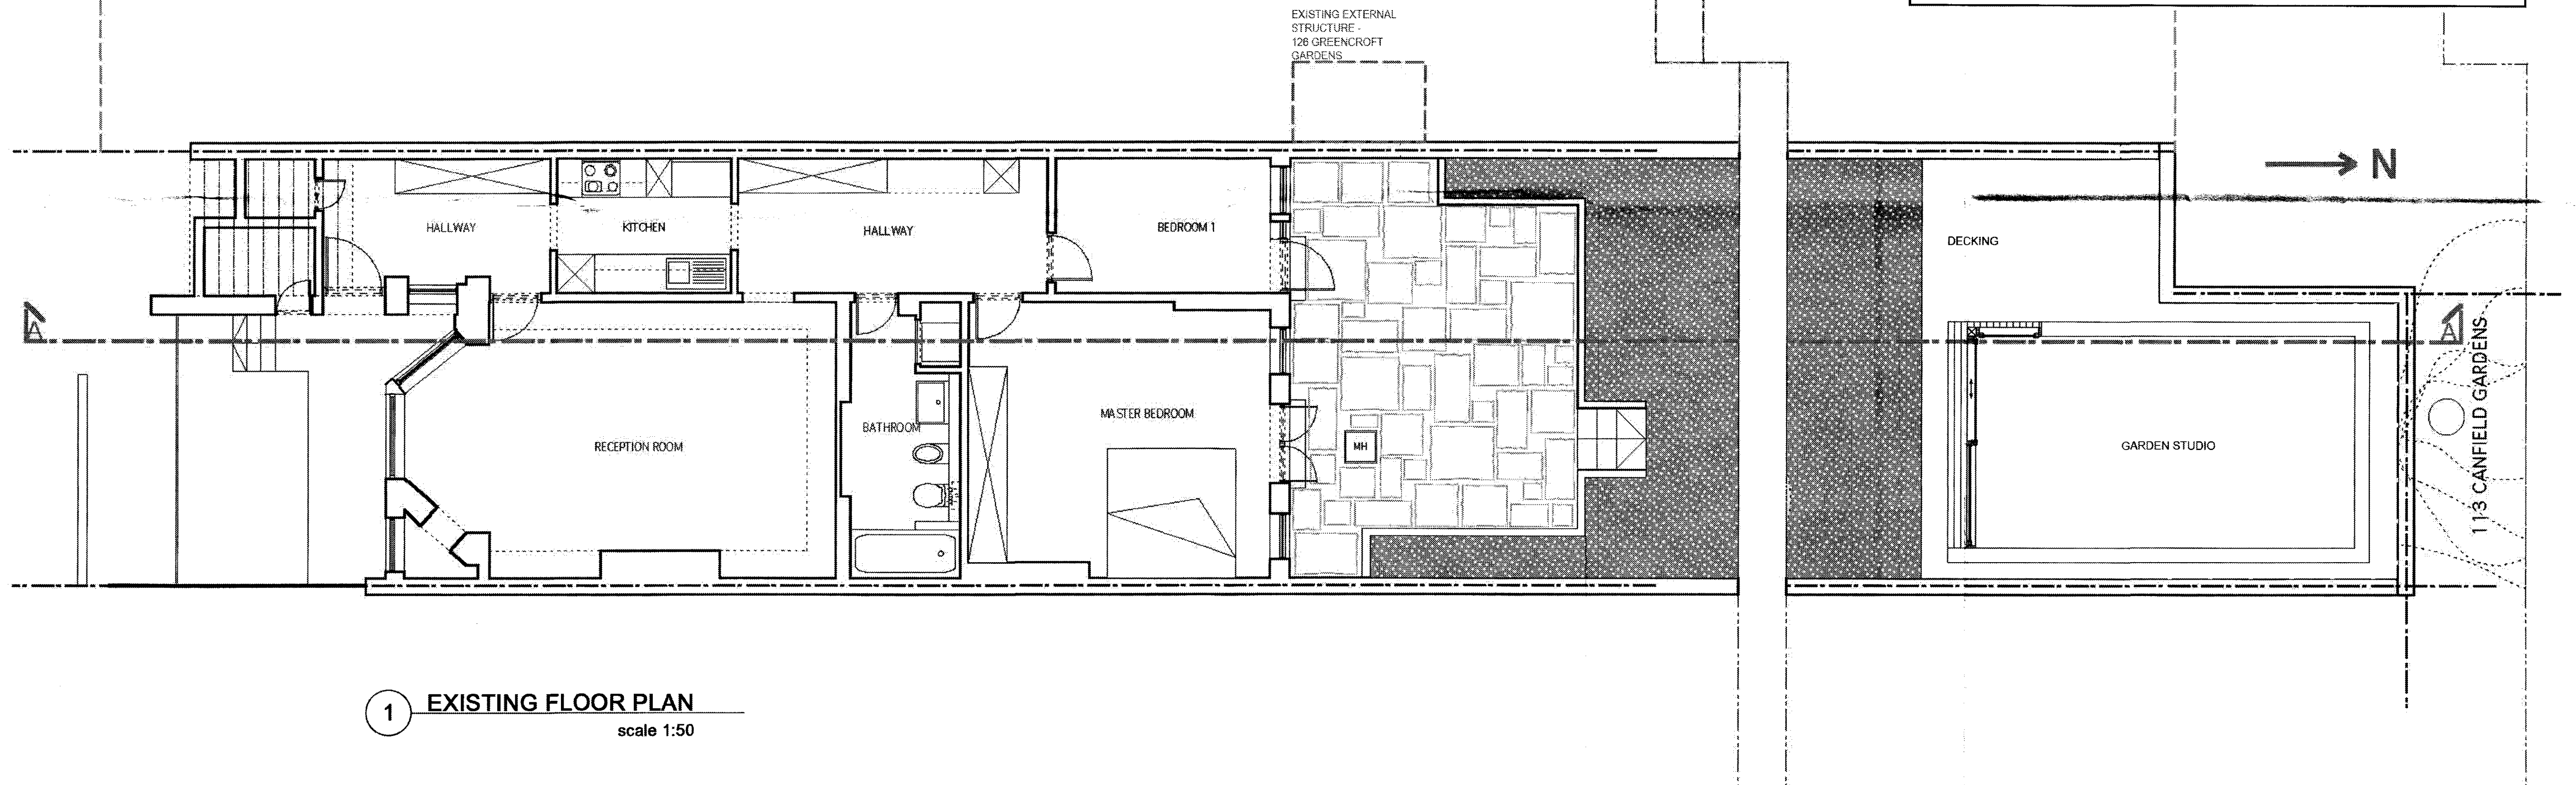


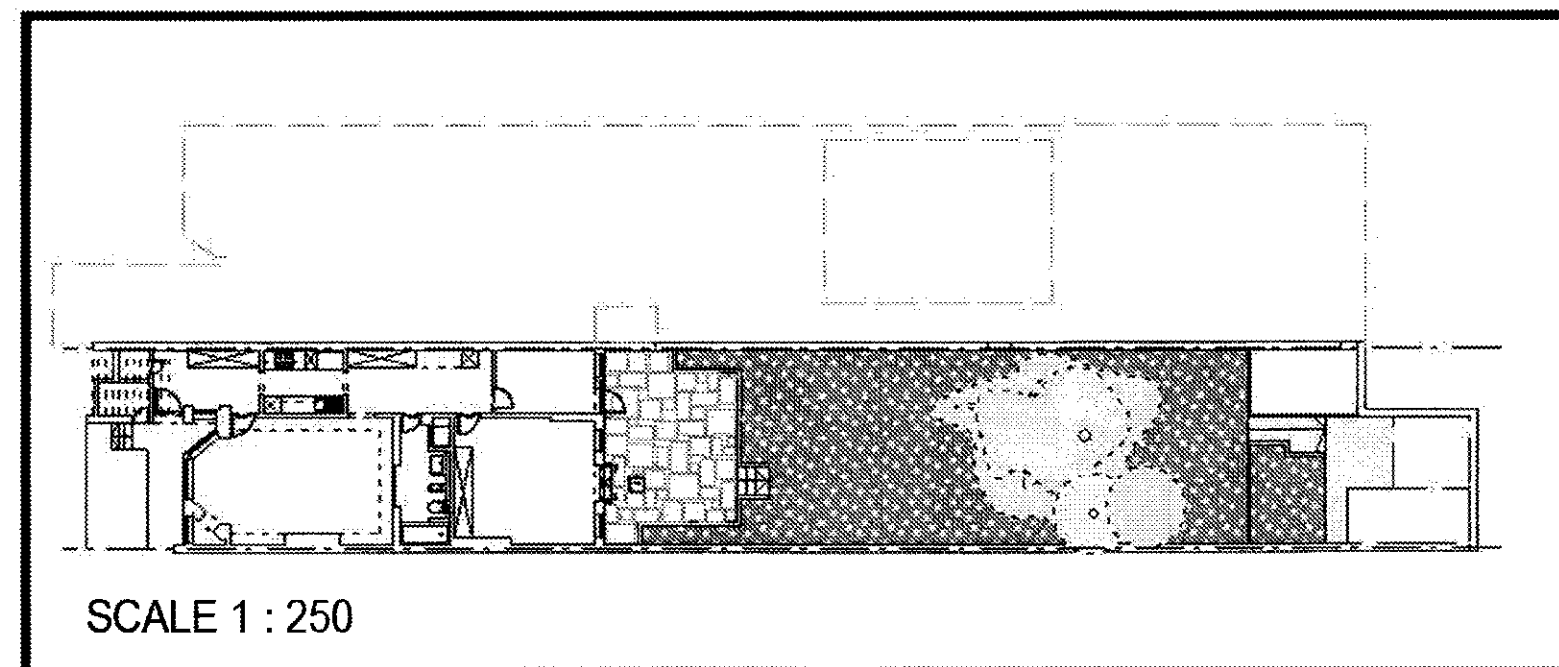

TITLE 102-EX-PL EXISTING FLOOR PLAN	DATE 24 11 2009	DESIGNER JEE EUN LEE	DO NOT SCALE FROM THE DRAWING. ALL DIMENSIONS ARE IN MM, ARE INDICATED ONLY & MUST BE CONFIRMED ON SITE. COPYRIGHT DeJeINTERNATIONAL LTD.
SCALE 1:50 @ A1	DRAWN BY NB	DWG No 01 - EFP DeJe International Ltd	

102-EX-PL