
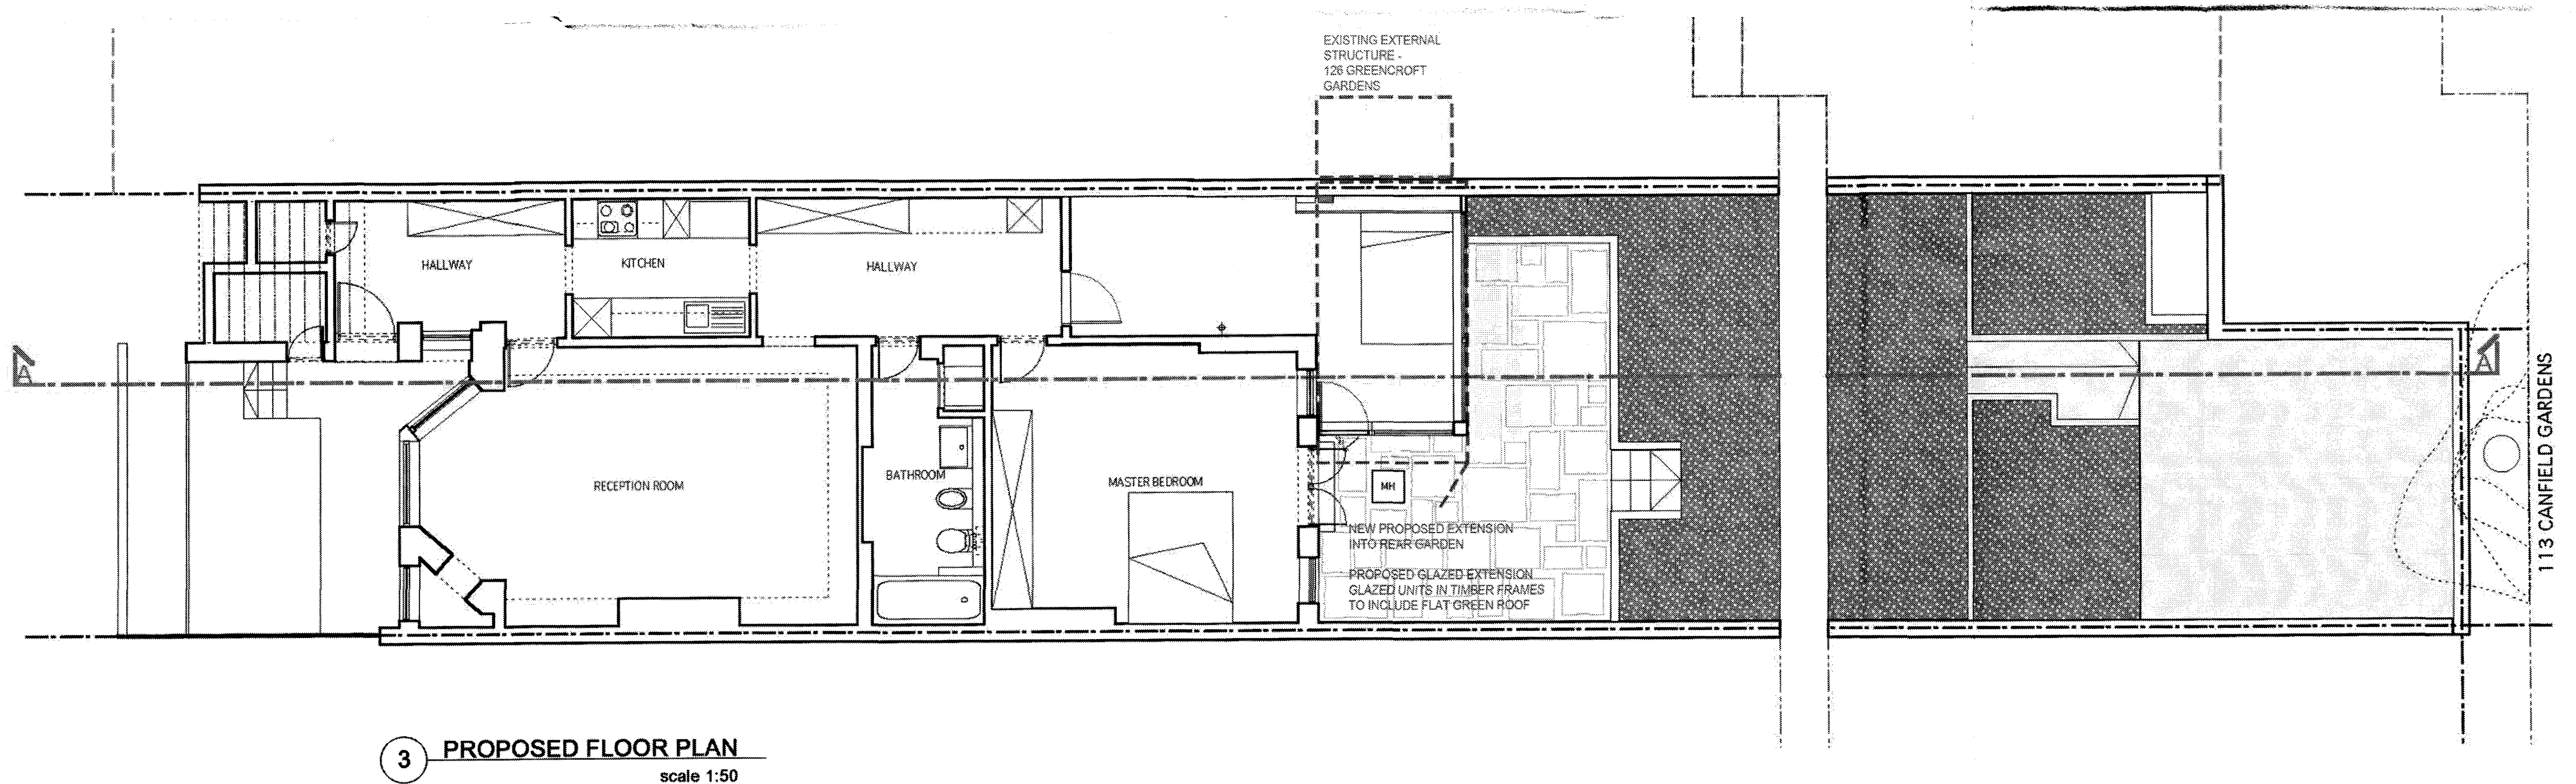


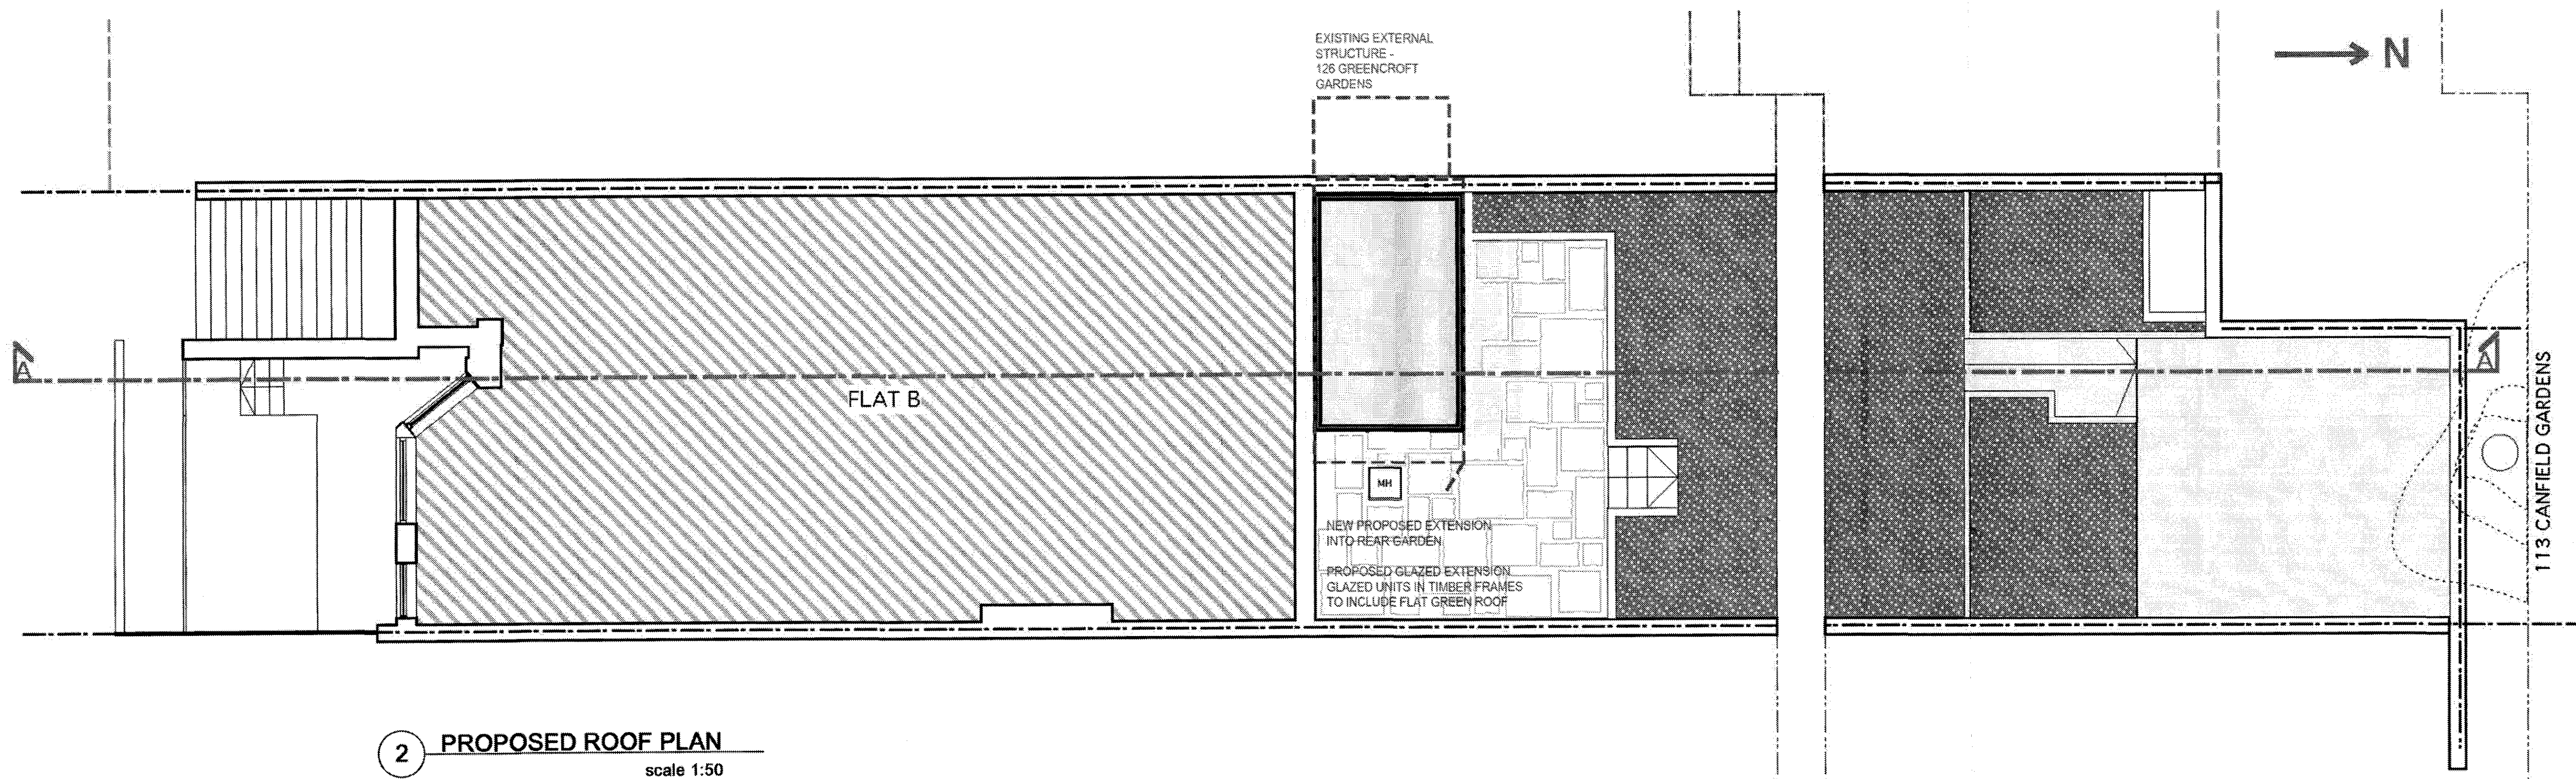

APPROVED 2009 Ref: 2009/5064/P

104 - NP - PL

TITLE PROPOSED ROOF & FLOOR PLAN	DATE 24 11 2009	DESIGNER JEE EUN LEE	DO NOT SCALE FROM THE DRAWING. ALL DIMENSIONS ARE IN MM, ARE INDICATED ONLY & MUST BE CONFIRMED ON SITE. COPYRIGHT DeJe INTERNATIONAL LTD.
SCALE 1:50 @ A1	DRAWN BY NB	DWG No 01 - PPL DeJe International Ltd	