


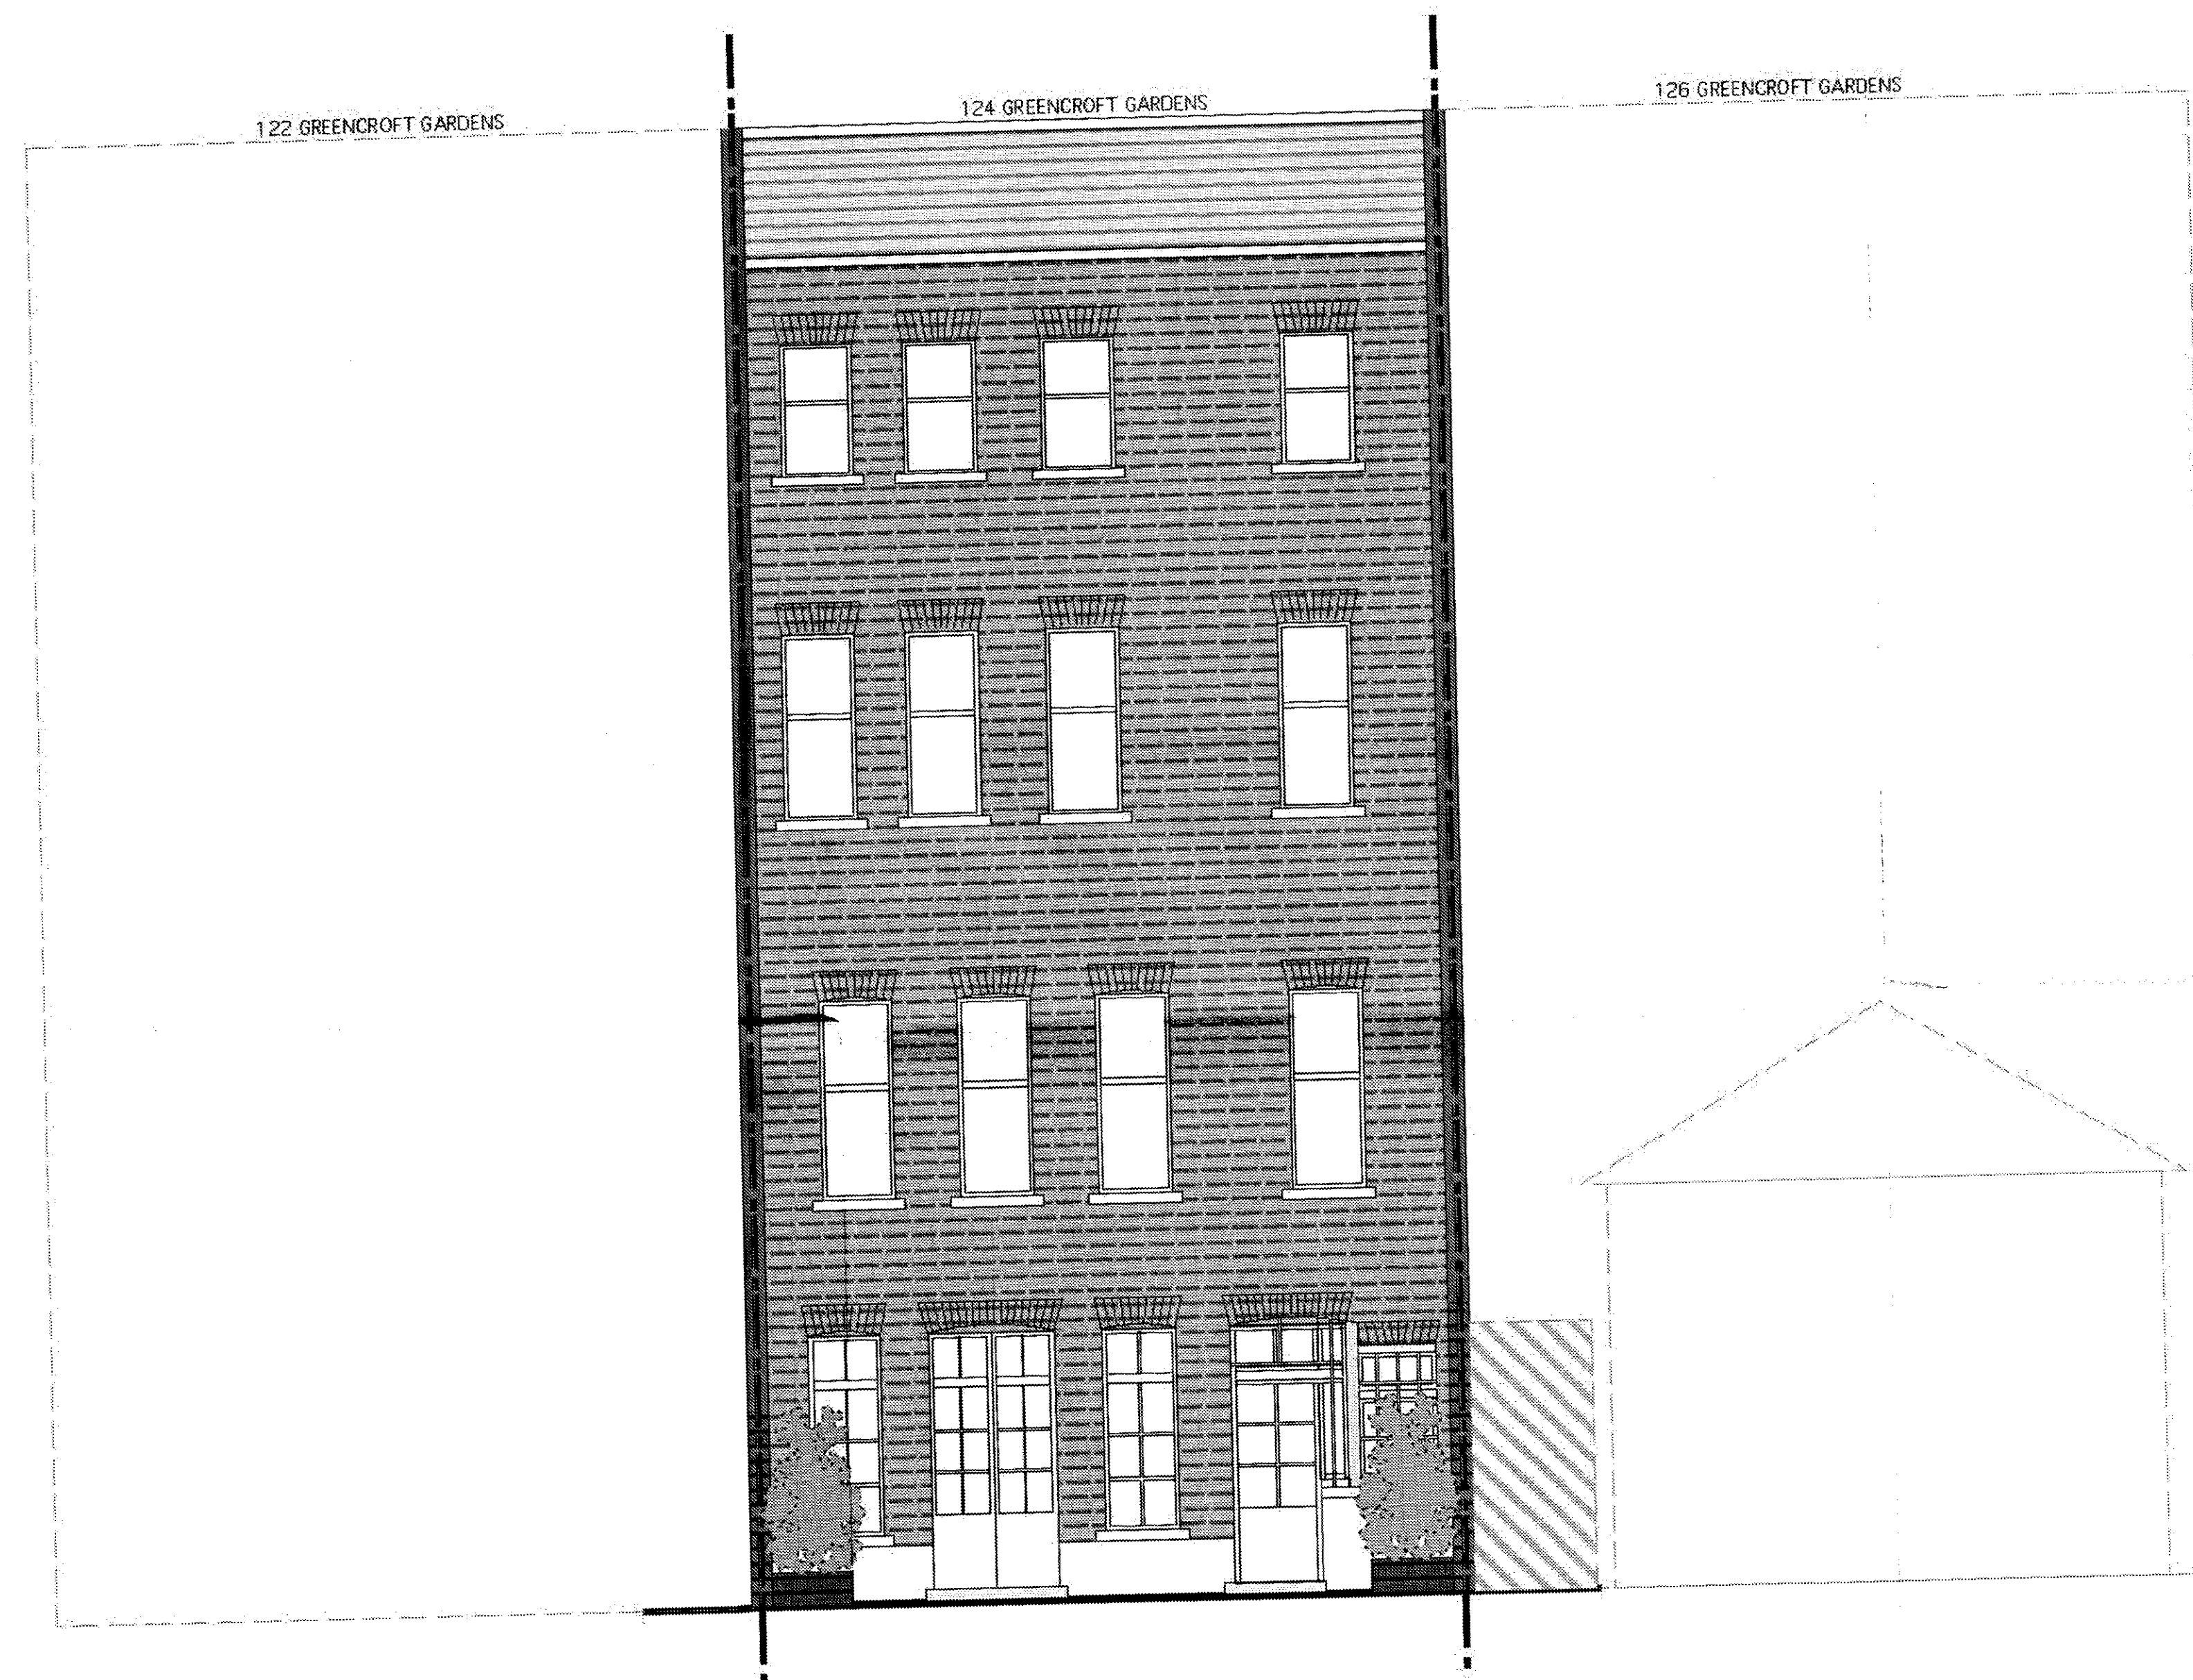

8 EXISTING REAR ELEVATION
scale 1:50



9 PROPOSED REAR ELEVATION
scale 1:50

APPROVED REF: 2009 / 5064 / P

TITLE EXISTING & PROPOSED REAR ELEVATION	DATE 24 11 2009	DESIGNER JEE EUN LEE	DO NOT SCALE FROM THE DRAWING. ALL DIMENSIONS ARE IN MM, ARE INDICATED ONLY & MUST BE CONFIRMED ON SITE. COPYRIGHT DeJe INTERNATIONAL LTD.
SCALE 1:50 @ A1	DRAWN BY NB	DWG No 02 - EPRE DeJe International Ltd	

106 - AP - REL.