


FILE COPY

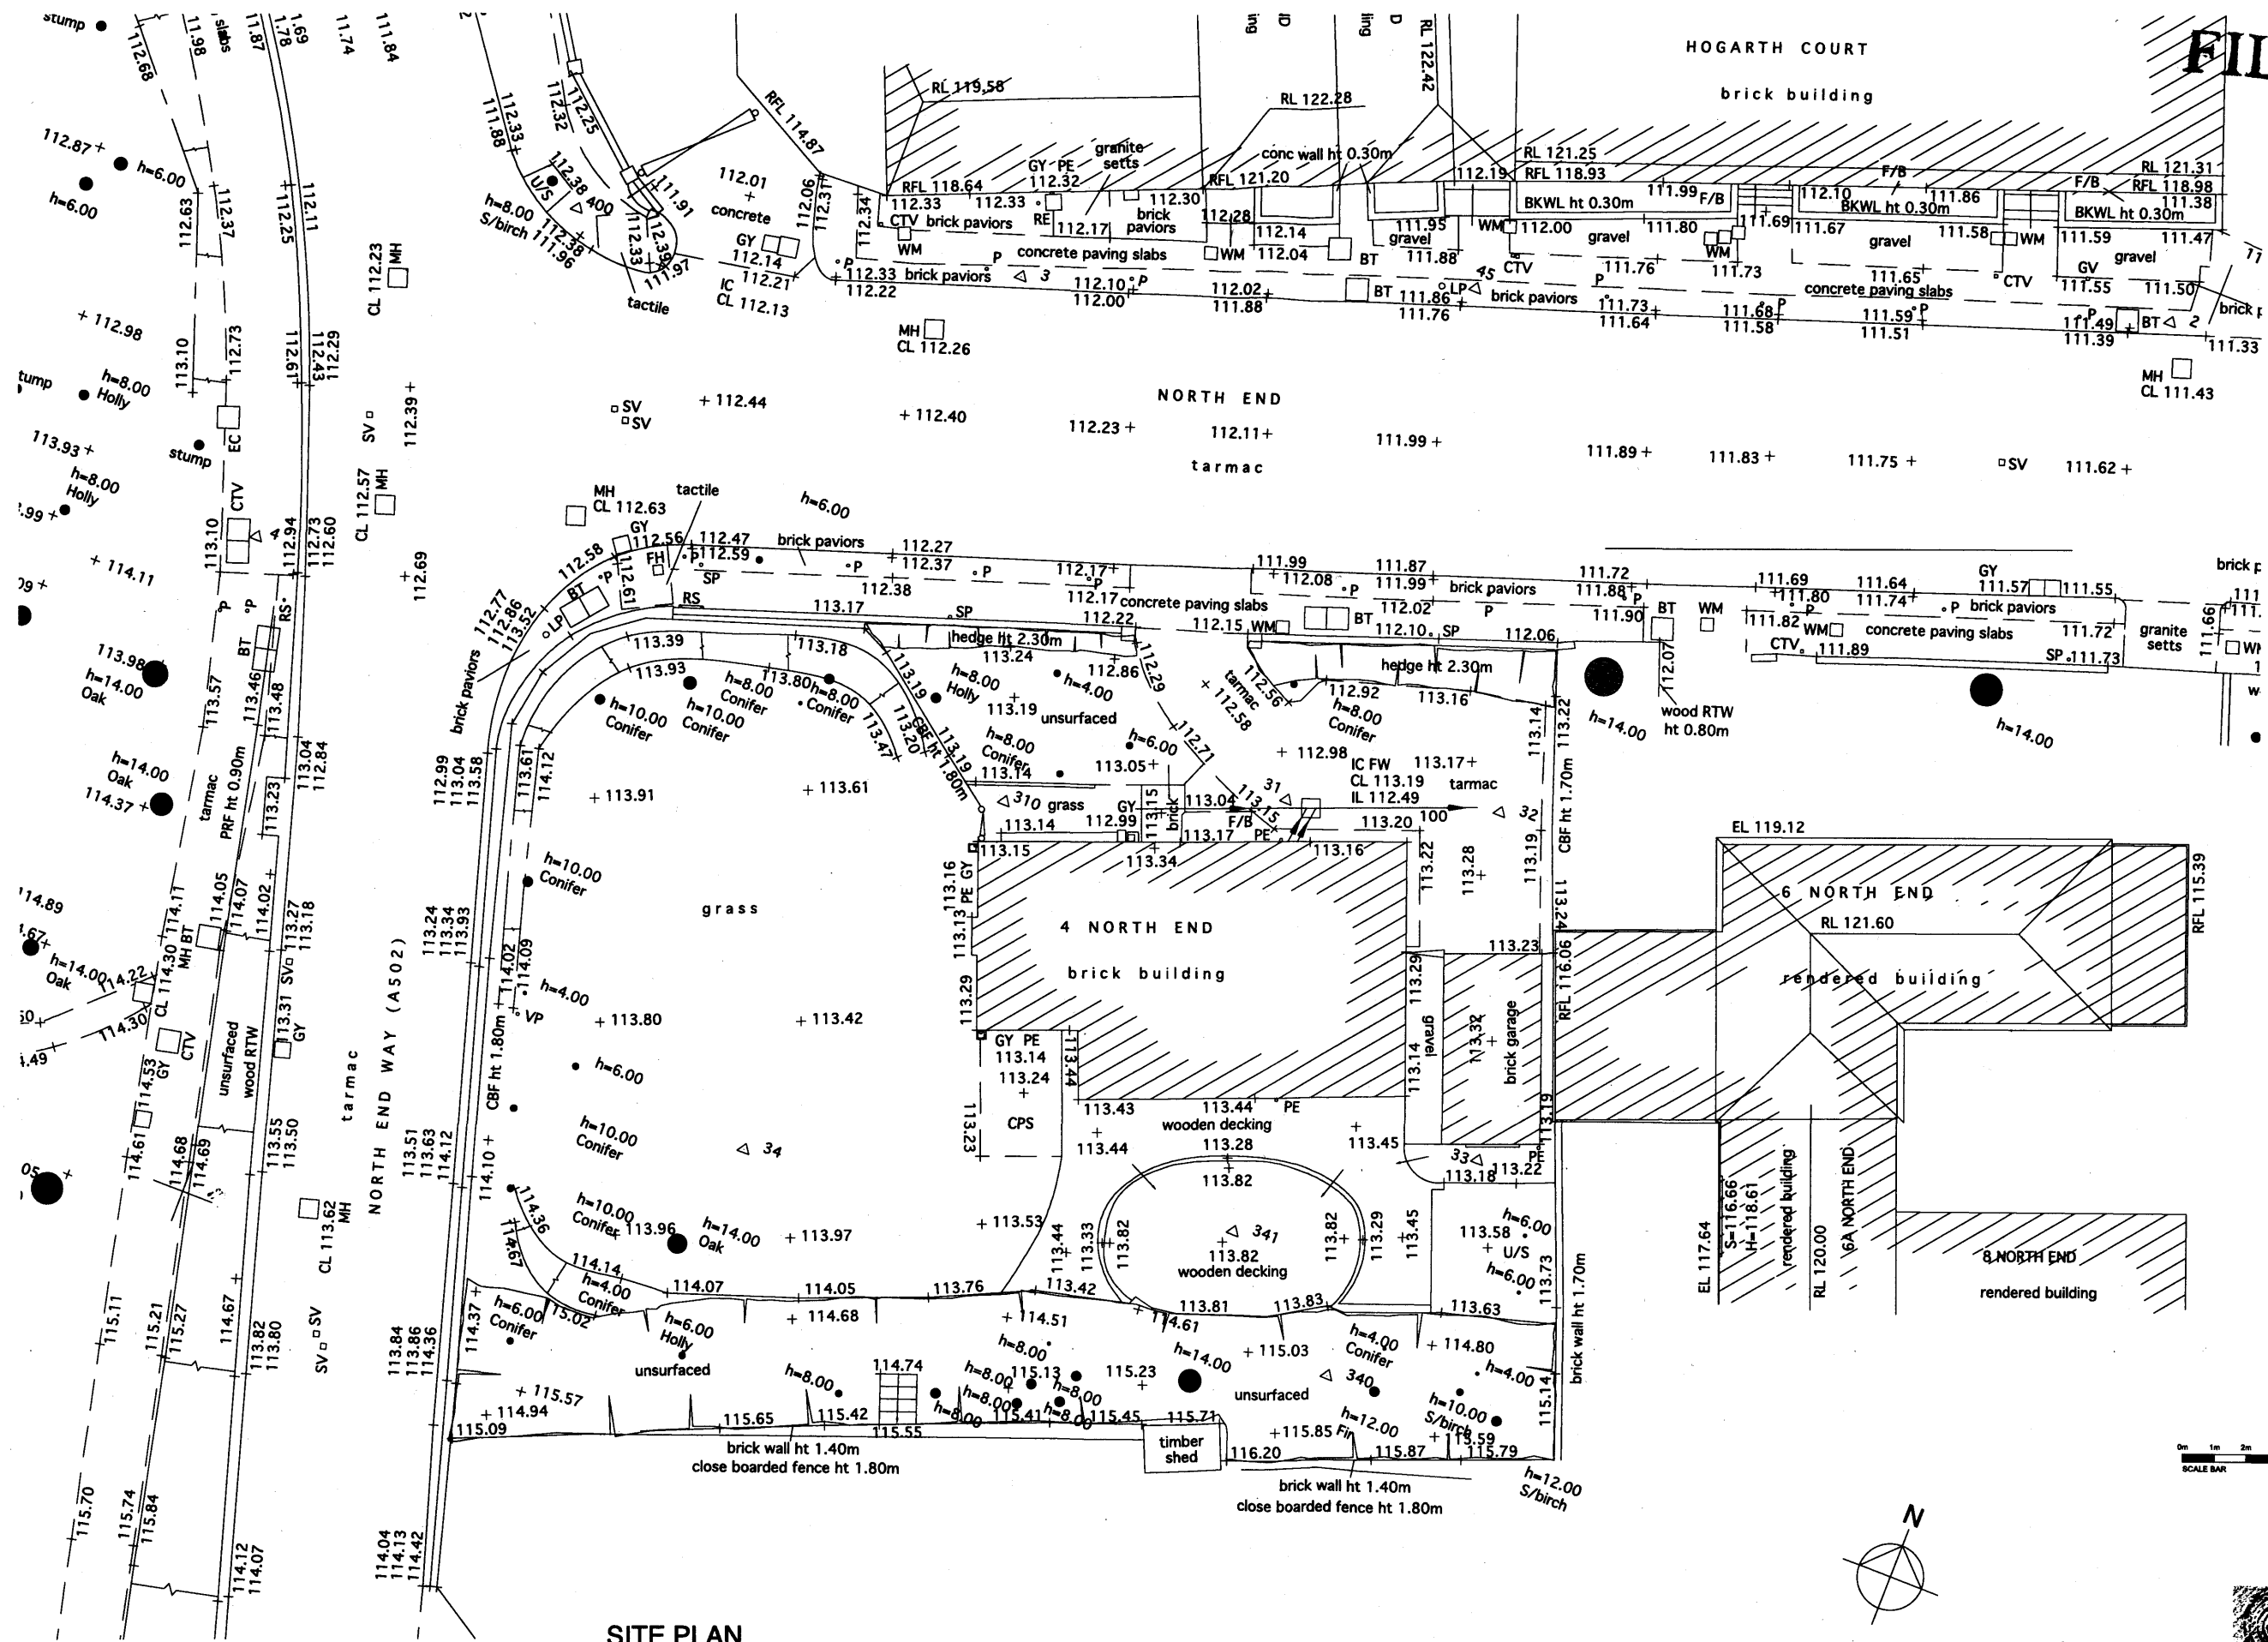

SITE PLAN

2010/5139/P



THE CHARLTON BROWN PARTNERSHIP
ARCHITECTS

The Old Chapel, Shepherds Walk, Hampstead, London, NW3 7HL T 020 7794 1234 F 020 7435 5085 E office@charltonbrown.com
4 NORTH END, LONDON NW3 7HL

EXISTING
SITE PLAN

Date: Sept 2010 Scale: 1:100@A1 This drawing is copyright

1135/AP-02