



FILE COPY

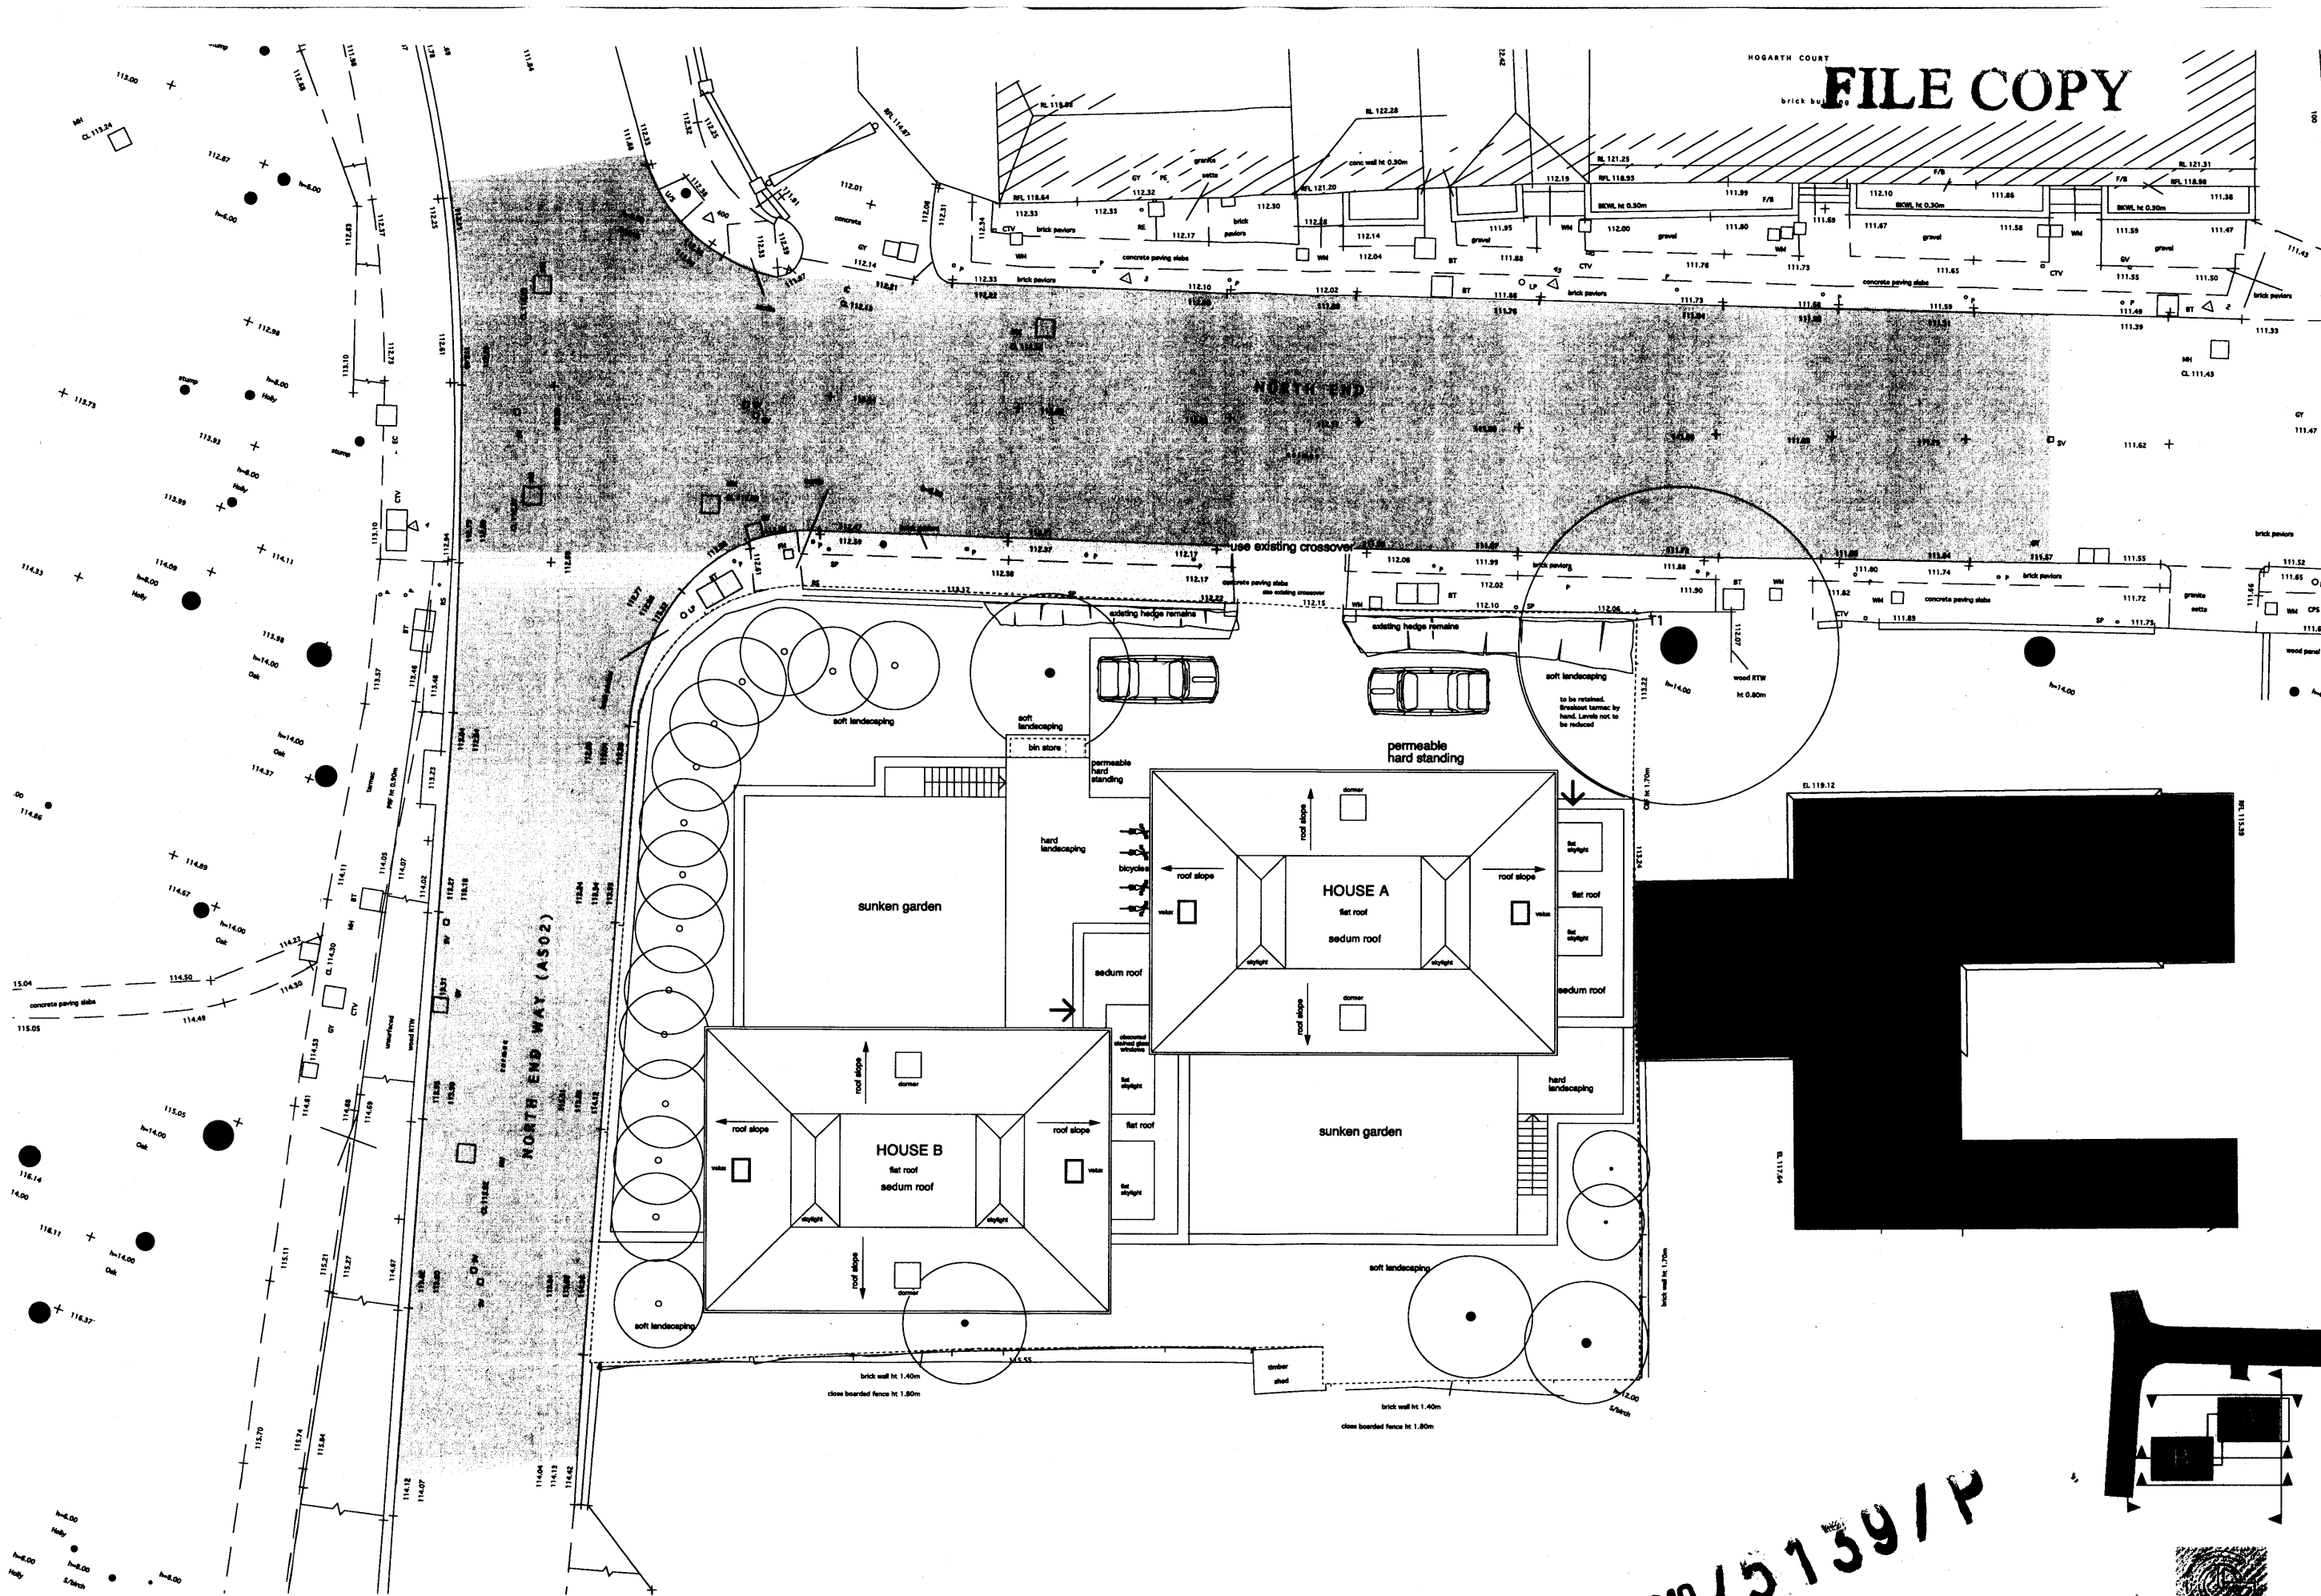

SITE / ROOF PLAN

 

2010/5139/P



THE CHARLTON BROWN PARTNERSHIP
ARCHITECTS
The Old Chapel, Shepherds Walk, Hemstead, London, NW9 5NE. T: 020 7794 1234 F: 020 7435 5095 E: office@charltonbrown.com
4 NORTH END, LONDON NW3 7HL

PROPOSED
SITE / ROOF PLAN

1135/AP-10

Date: Sept 2010 Scale: 1:100@A1 This drawing is copyright