



FILE COPY

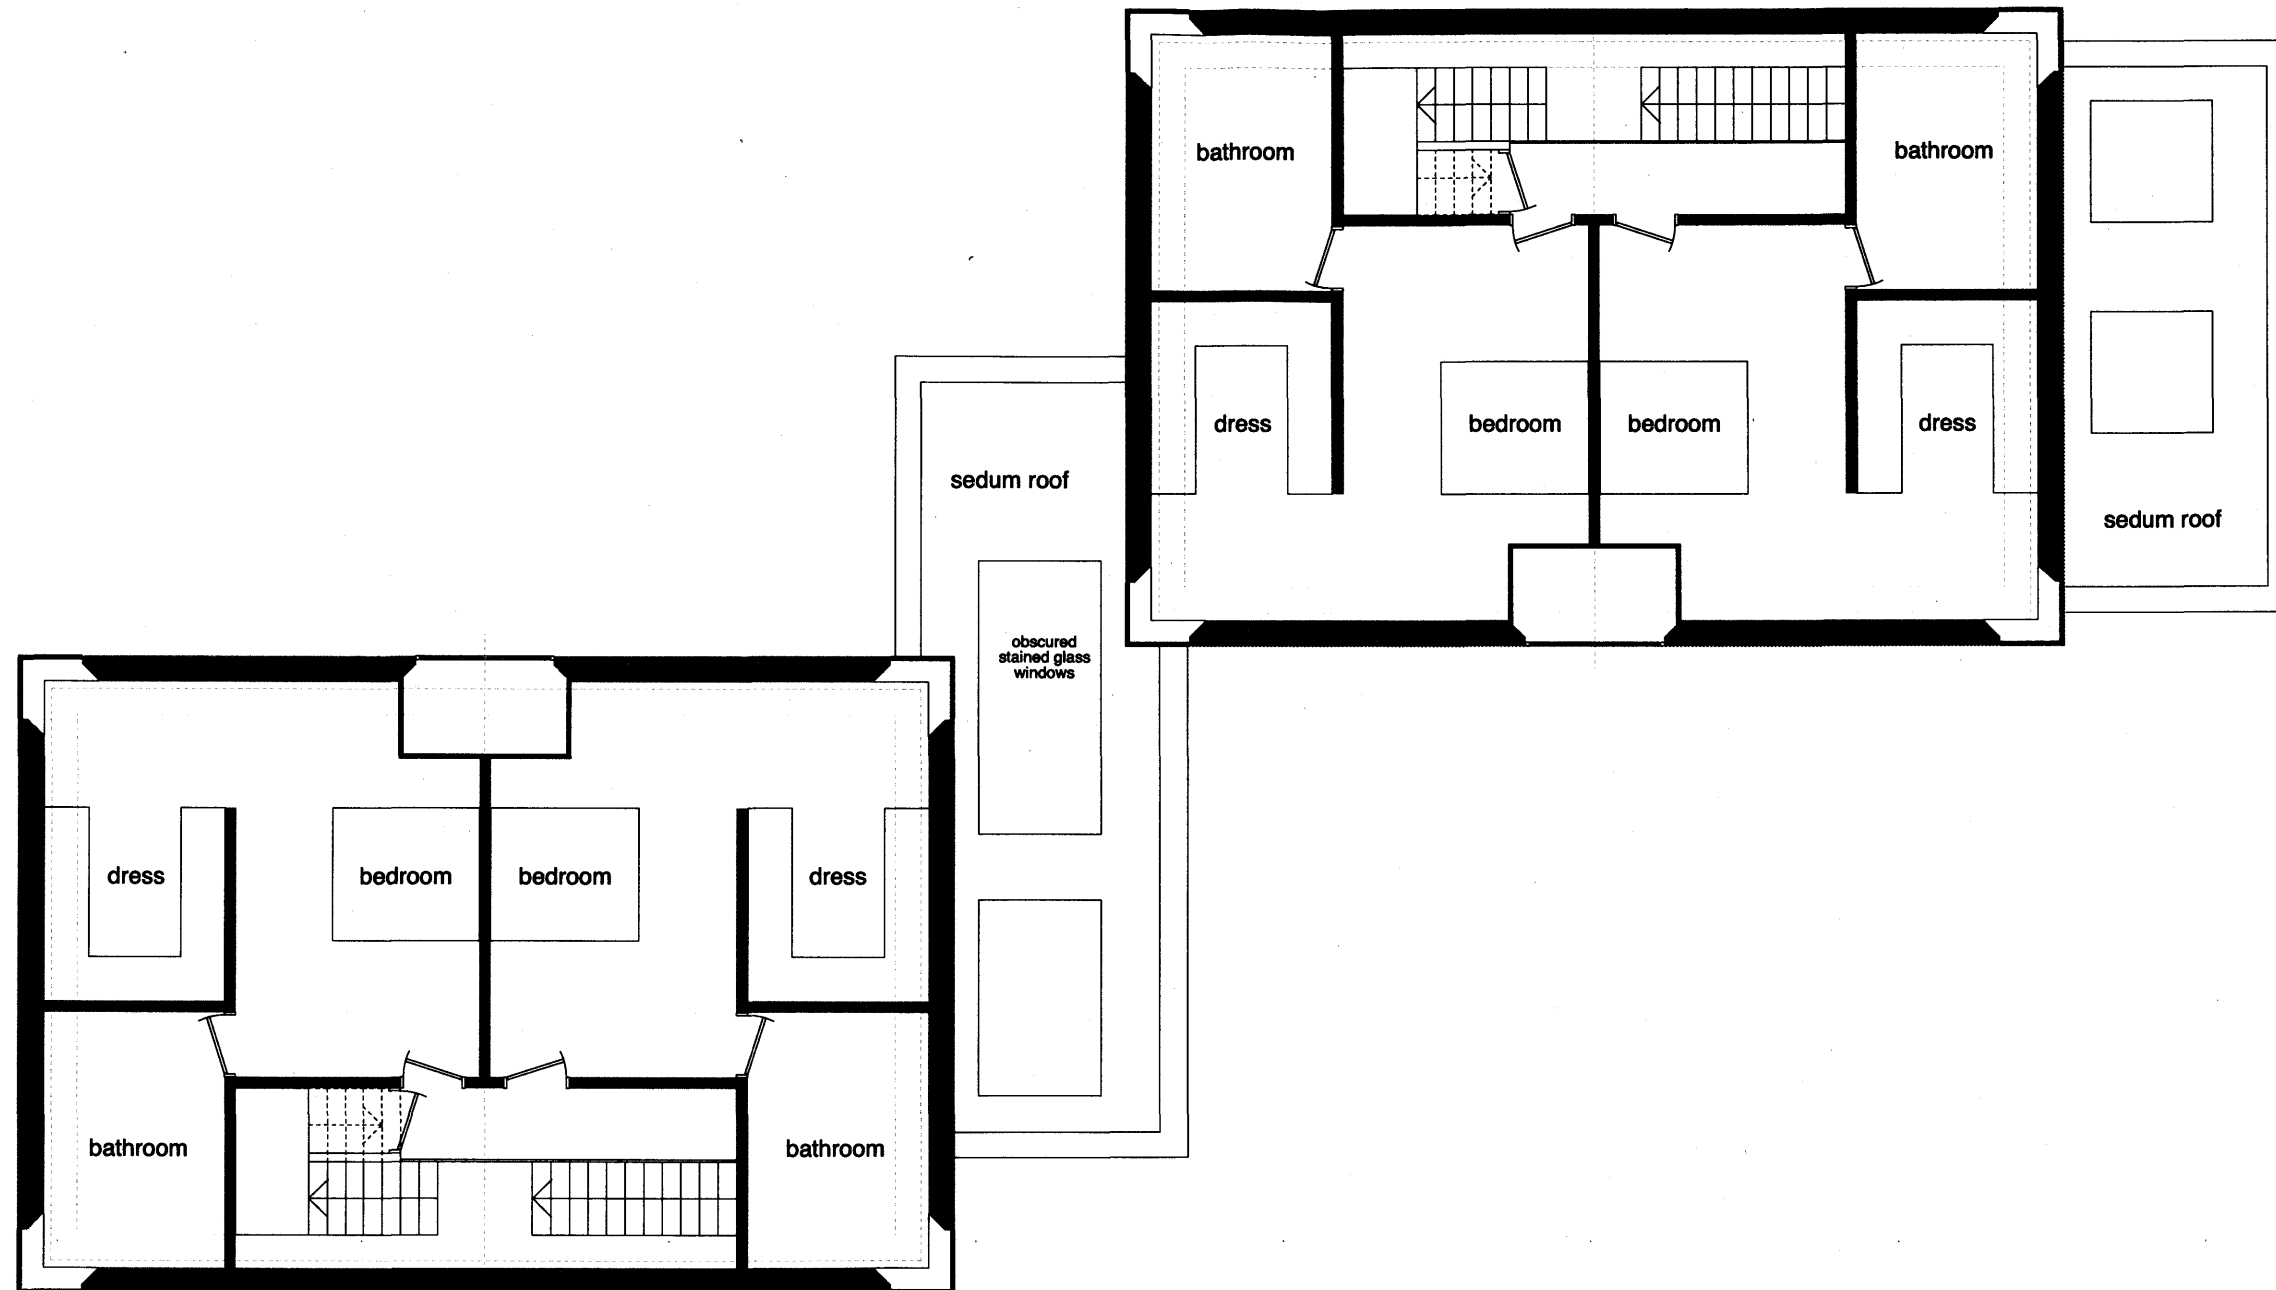

FIRST FLOOR PLAN

0m 1m 2m 3m 4m 5m
SCALE BAR

2010/5139/P

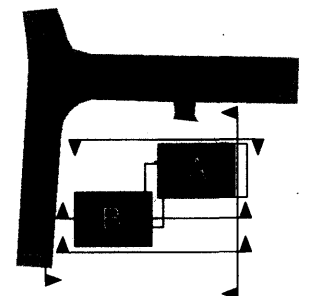

THE CHARLTON BROWN PARTNERSHIP

ARCHITECTS

The Old Chapel, Shephards Walk, Hampstead, London, NW3 6JE. T 020 7794 1234 F 020 7436 8086 E office@charltonbrown.com

4 NORTH END, LONDON NW3 7HL

PROPOSED
FIRST FLOOR PLAN

1135/AP-13

Date: Sept 2010 Scale: 1:50 @ A1 This drawing is copyright Revisions