





FRONT ELEVATION 1

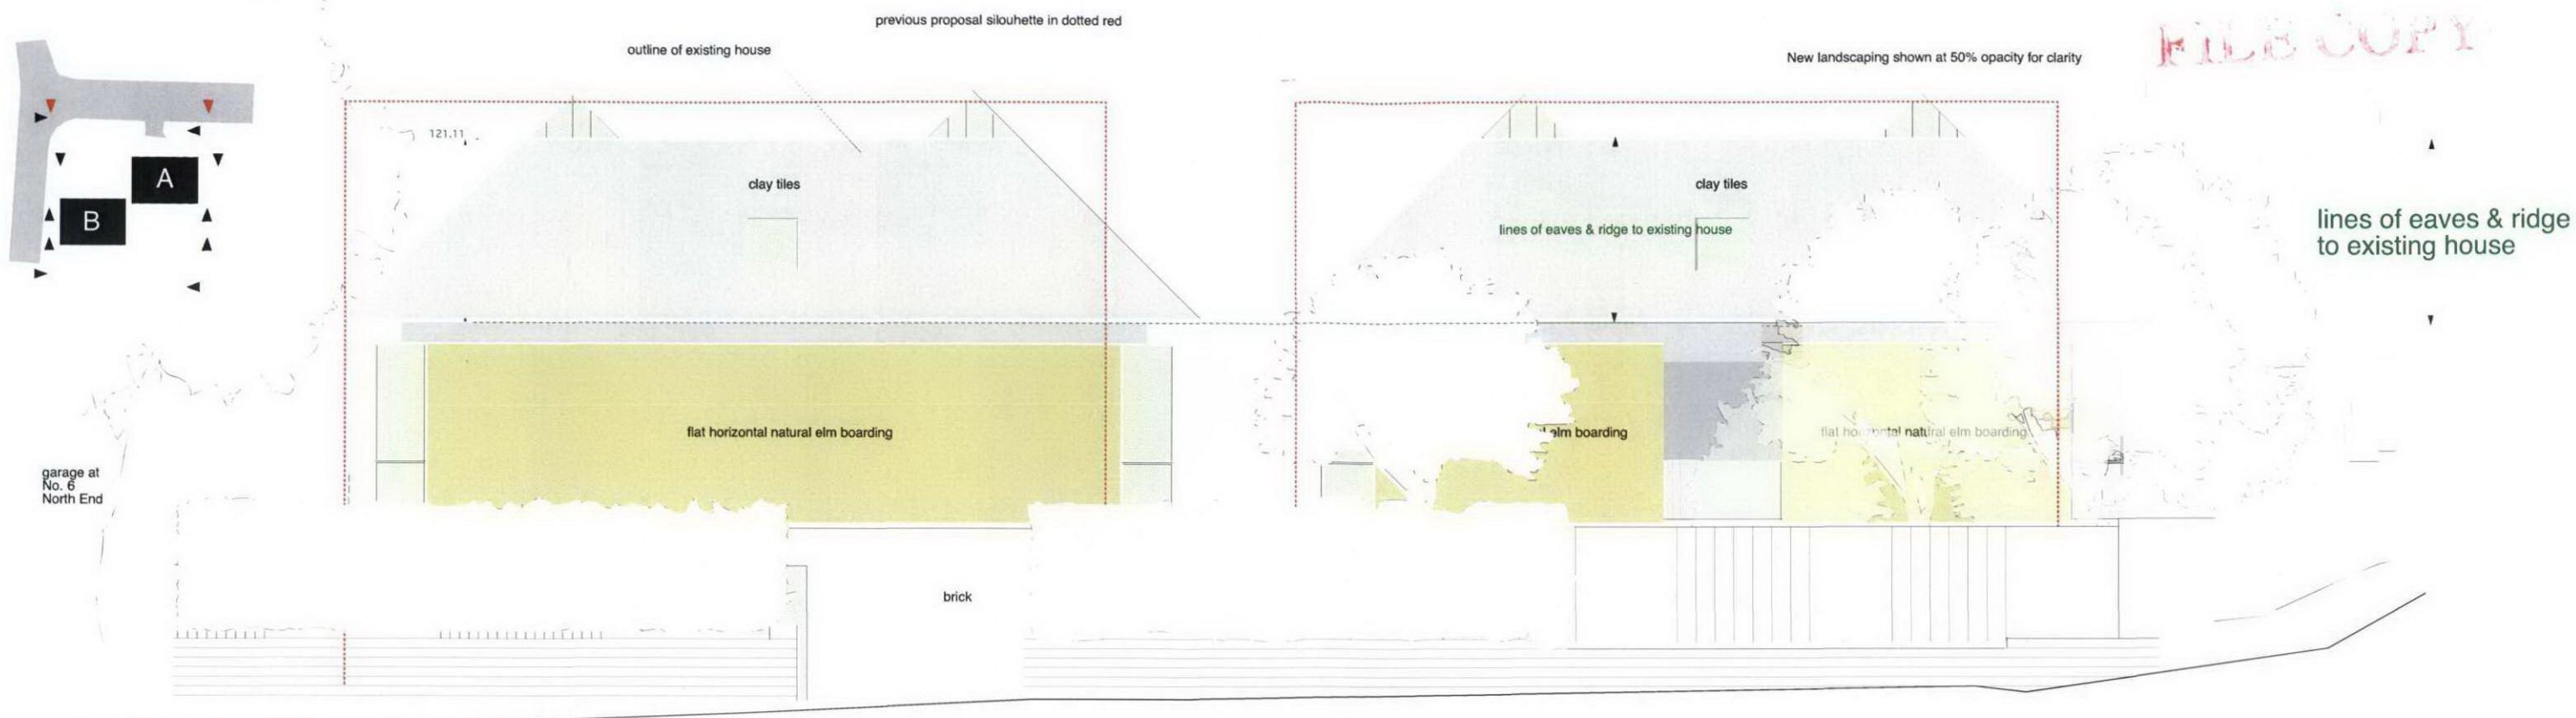

FRONT ELEVATION 2

 

2010/5139/P



THE CHARLTON BROWN PARTNERSHIP

ARCHITECTS

The Old Chapel, Shepherds Walk, Hampstead, London NW3 5UE. T 020 7794 1234 F 020 7435 9085 E office@charltonbrown.com

4 NORTH END, LONDON NW3 7HL

PROPOSED
FRONT ELEVATION 1 & 2

1135/AP-15

Date: Sept 2010 Scale: 1:50 @ A1 This drawing is copyright Revisions