

GLA Architecture and Design

6 Westgate Street, London Fields, London E8 3RN

T 020 8986 0202 F 020 8986 8394 E g@glaad.co.uk

Revision:- A1: 10.10: ga : Project title amended.

S. ASPRIS & SON LTD.

Main Contractor

Project
**CHANGE OF USE FROM A SHOP
TO A THREE-BEDROOM MAISONETTE
AT 91 TORRIANO AVENUE, NW5 2RX**


Drawing Title
EXISTING REAR ELEVATION

Scale 1:100 @ A3	Date April 2010	Drawn By GA
Project No. 1001	Drawing No. 07	Rev. A1

DO NOT SCALE THIS DRAWING.
ALL DIMENSIONS TO BE CHECKED ON SITE © Copyright

DRAWING STATUS
A SCHEME - Outline/Scheme drawings for proposals, budgets, etc.
B DESIGN DEVELOPMENT - Evolving final design drawings for approvals, tenders, billing etc.
C CONSTRUCTION - Fully developed drawings issued under instruction for construction.

**ONLY STATUS 'C' DRAWINGS TO BE USED FOR
CONSTRUCTION PURPOSES**

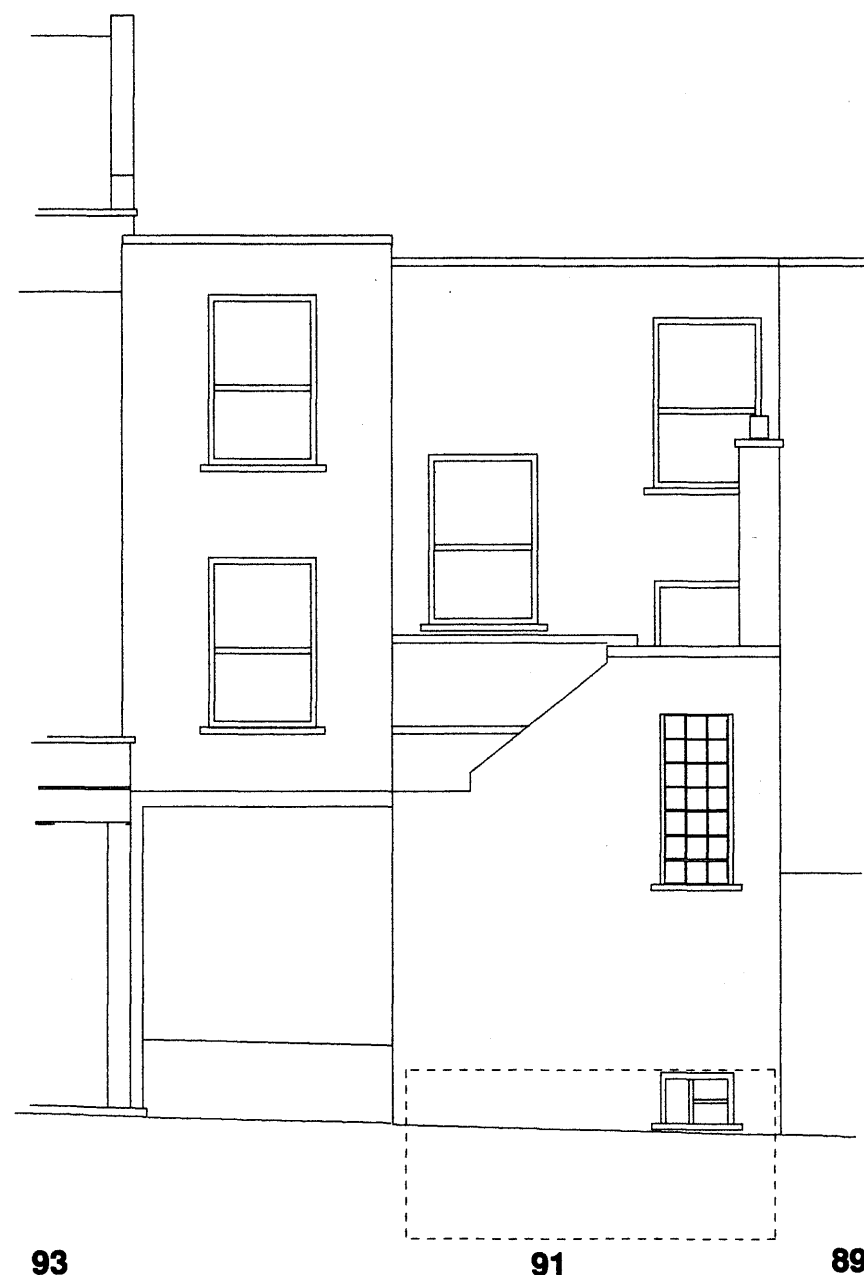

REAR ELEVATION

SCALE
0 1 2 3 4 5 metres
.5