

All dimensions to be verified on site by Main Contractor before the start of any shop drawings or work whatsoever either on their own behalf or that of sub-contractors.


Report any discrepancies to the Contract Administrator at once.

This drawing is to be read with all relevant Architect's and Engineer's drawings and other relevant information.

© Ingleton Wood LLP


LEGEND:

DO NOT SCALE

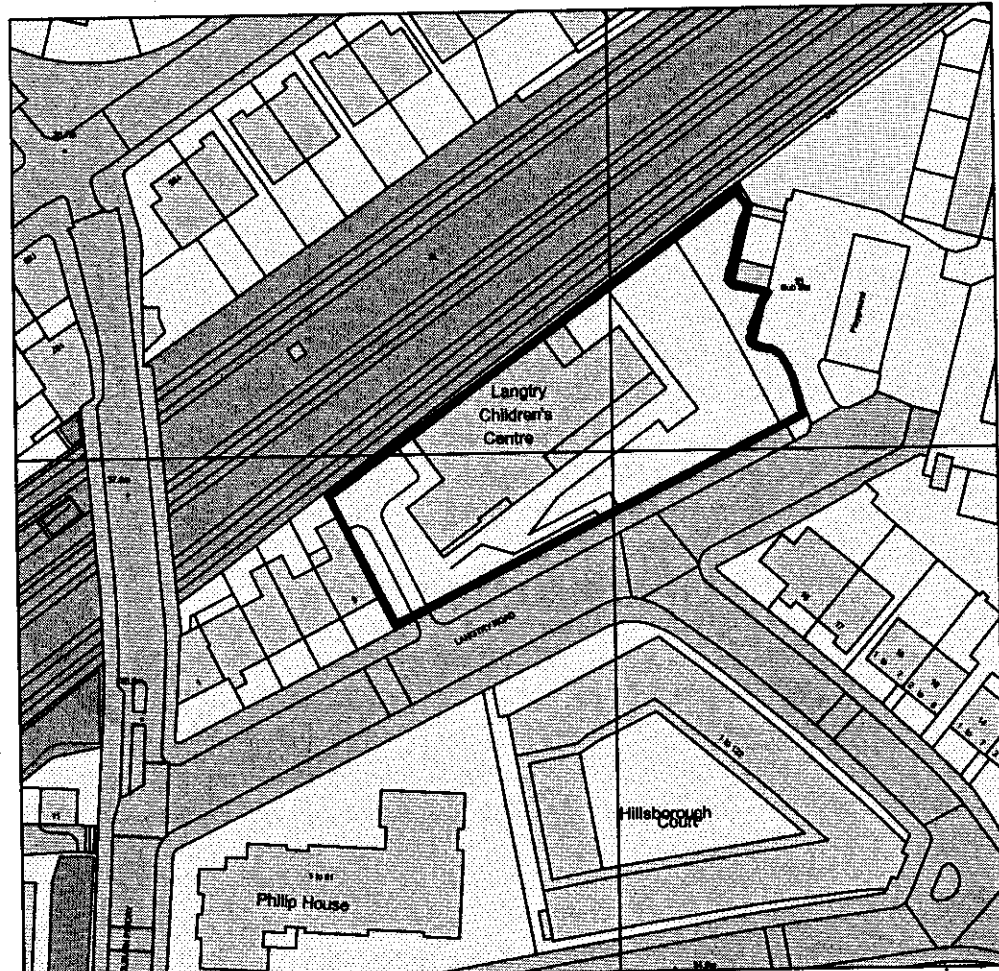

Ordnance Survey, (c) Crown Copyright 2010. All rights reserved. Licence number 100020449

OS PLAN
SCALE 1:1250

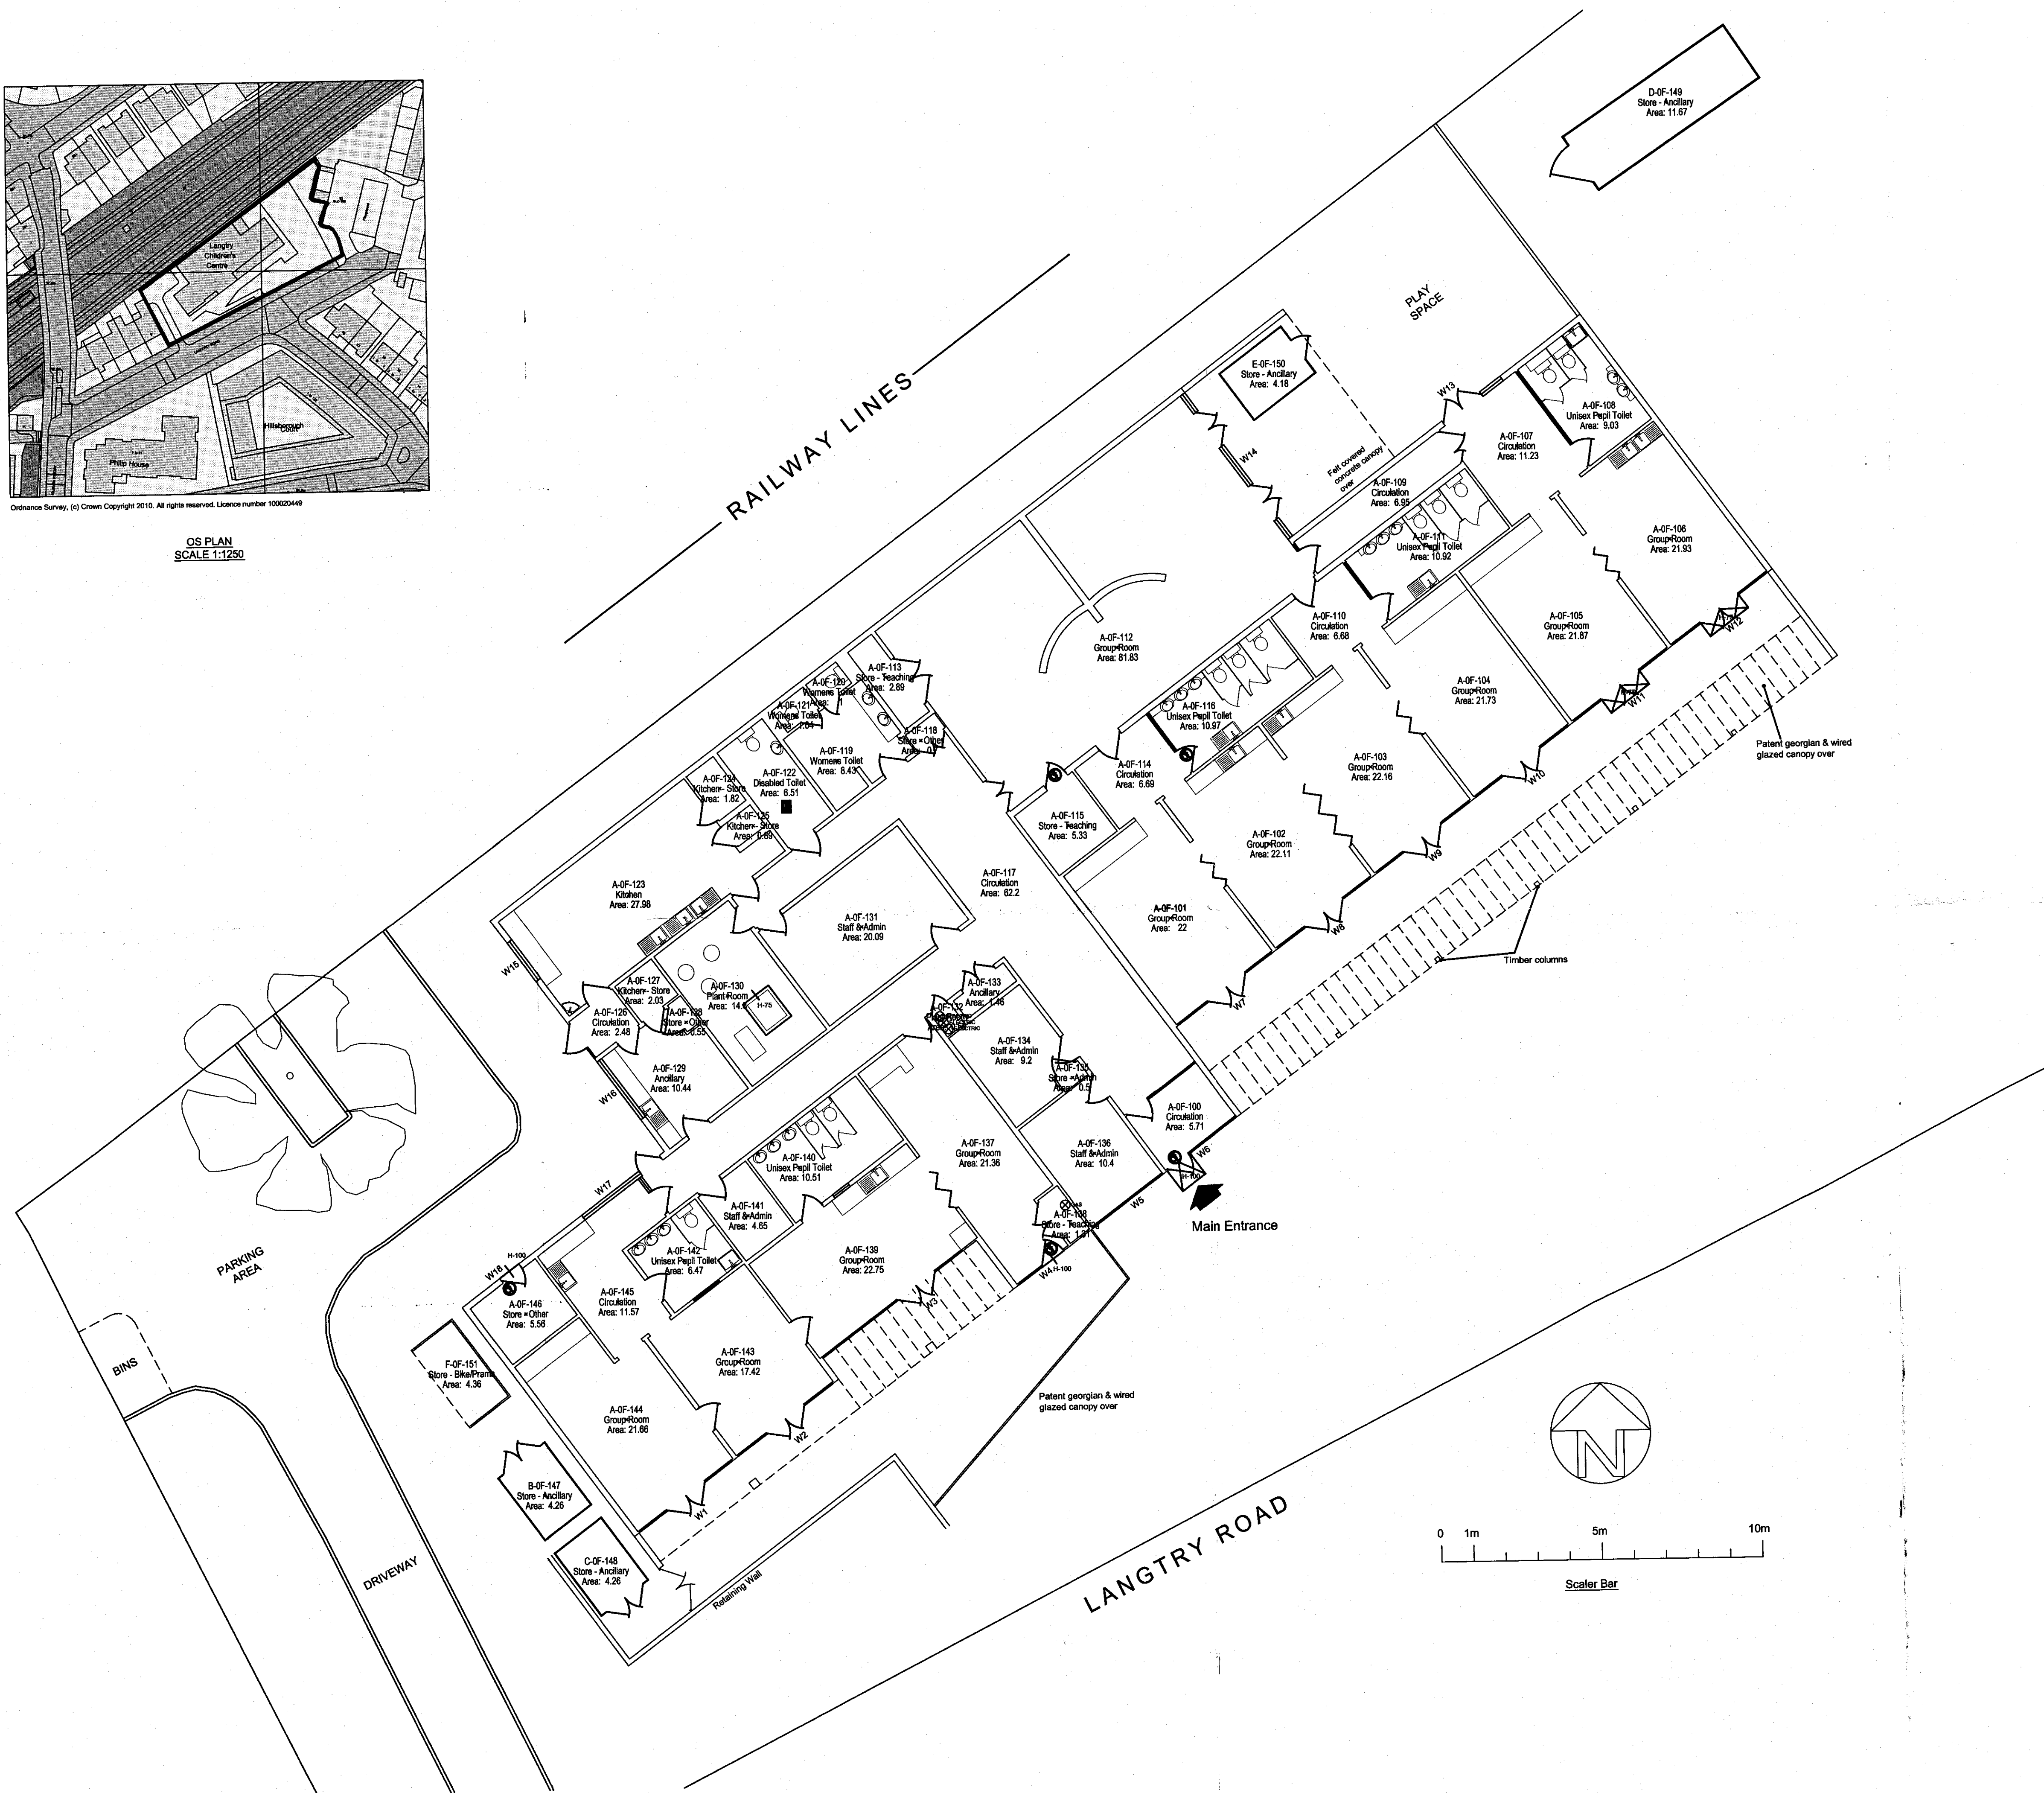

RECEIVED 26 OCT 2010

Revision: Date: Description: Dwg: Chk:



Vision, form and function

Billericay
Colchester
London
Norwich
Peterborough

London
1 Aisle Street
London E1 8DE
T: 020 7480 4400
F: 020 7480 7200
www.ingletonwood.co.uk

Project: LANGTRY CHILDREN'S CENTRE
LANGTRY ROAD, KILBURN NW8
- WINDOW REPLACEMENT &
EXTERNAL REPAIR

Drawing Title: EXISTING FLOOR PLAN

Client: LONDON BOROUGH OF CAMDEN

Drawn:	Checked:	Date:	Scale:	Paper Size:
LAR	TP	19.10.10	1:100	A1
Job No.:	Dwg No.:	Stage:	Revision:	
83443	01	PRELIMINARY	-	