



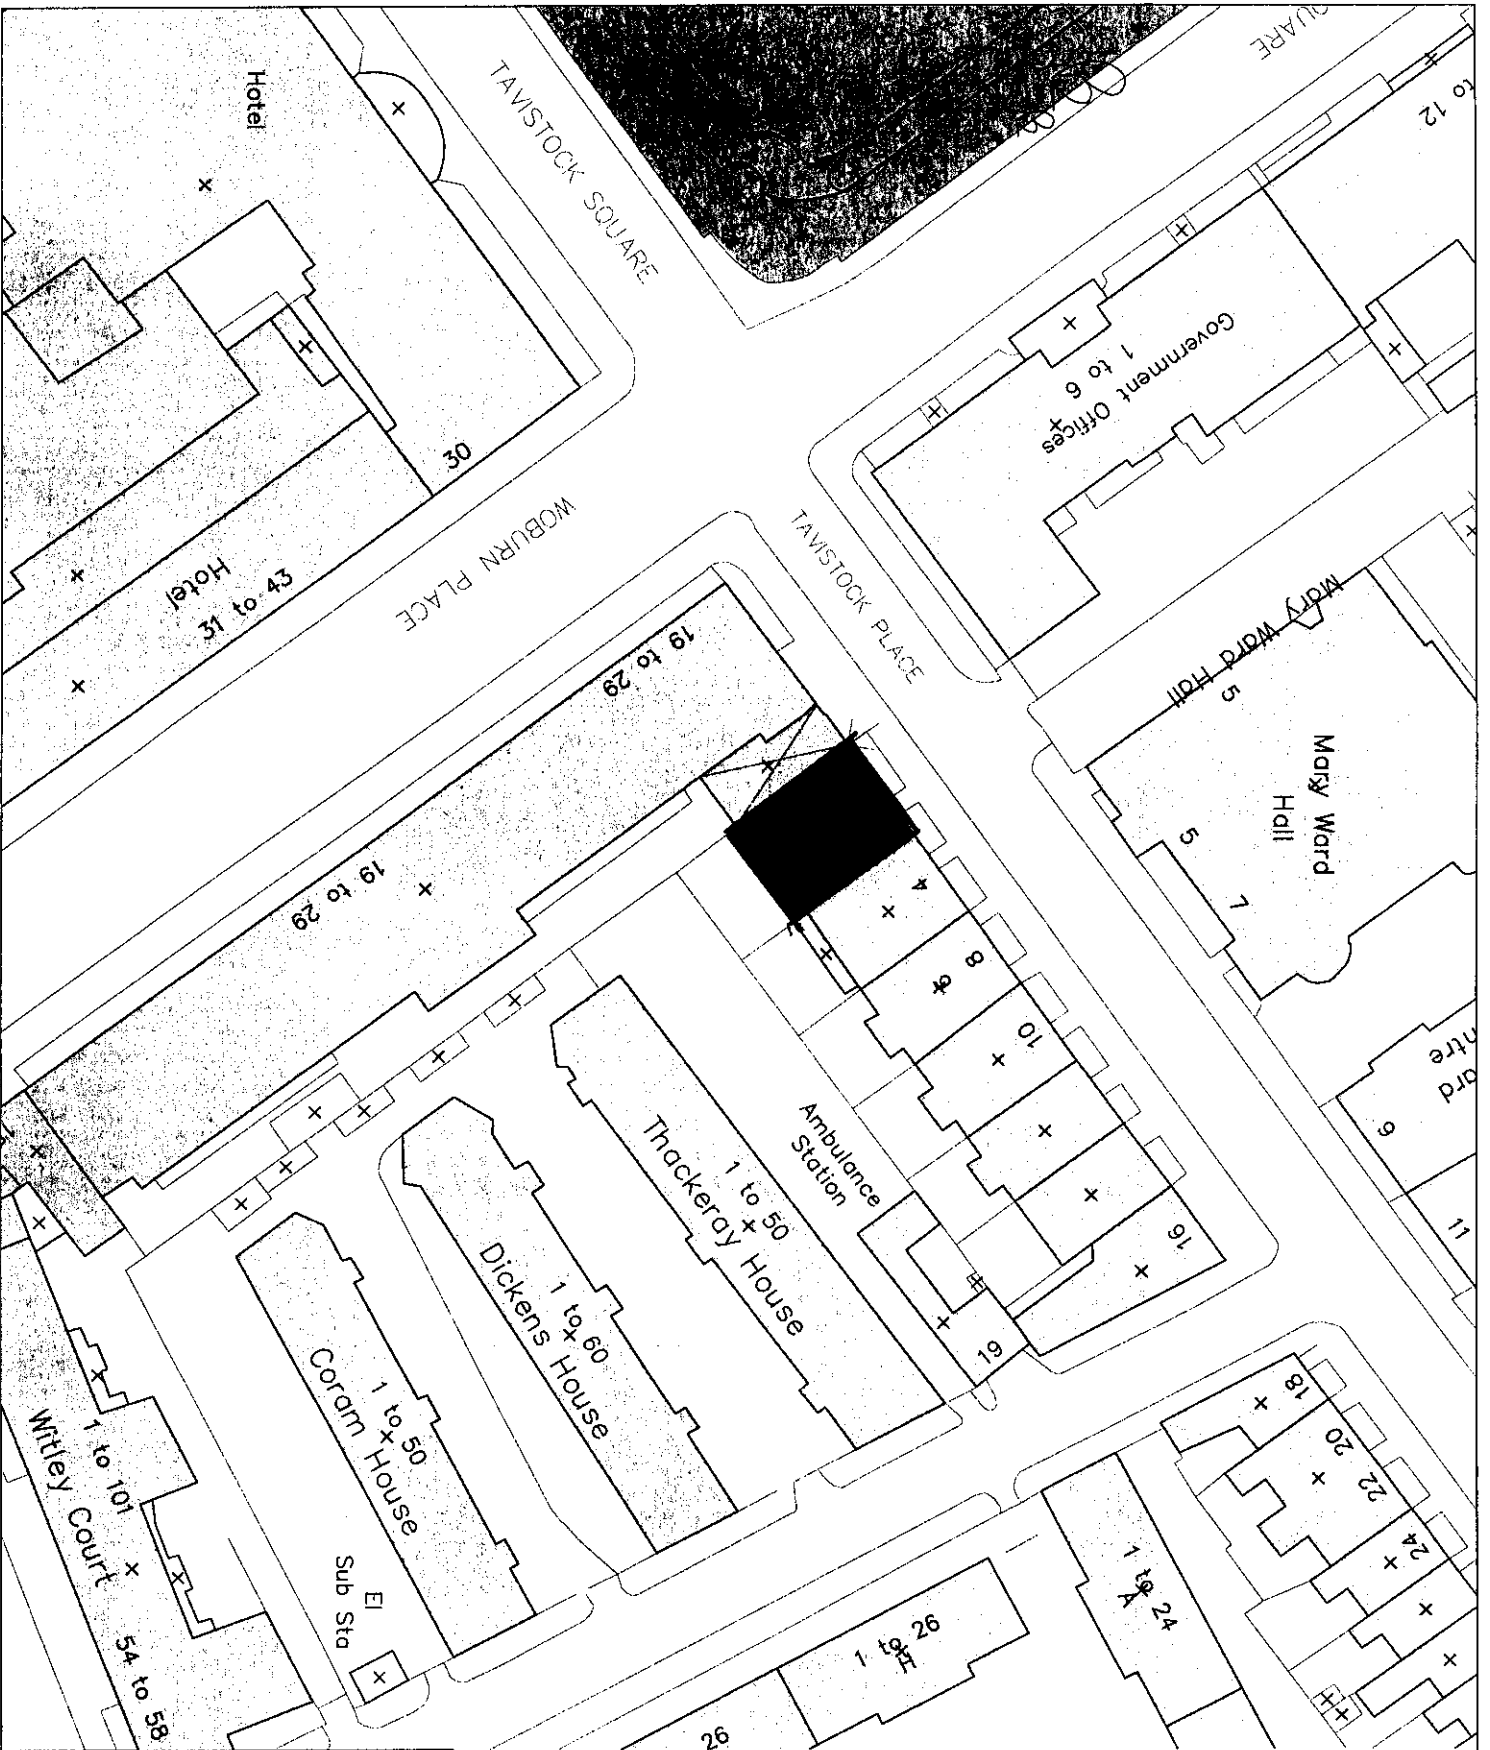

USE PROVIDED DIMENSIONS ONLY  
DO NOT SCALE FROM THIS DRAWING.  
ALL DIMENSIONS MUST BE CHECKED ON SITE. ANY  
INCONSISTENCIES MUST BE REPORTED BACK TO THE ARCHITECT.  
THIS DRAWING AND ANY DESIGNS INDICATED THEREON ARE THE  
PROPERTY OF BROOKS / MURRAY ARCHITECTS.  
NO PART OF THIS WORK MAY BE REPRODUCED WITHOUT PRIOR  
PERMISSION IN WRITING FROM BROOKS / MURRAY ARCHITECTS.

0 1m 5m 10m 20m

 

# **BROOKS / MURRAY**

ARCHITECTS  
8-10 NEW NORTH PLACE  
LONDON EC2A 4JA  
TEL 020 7739 8885  
FAX 020 7739 8844  
architects@brooks-murray.com

|                 |                       |
|-----------------|-----------------------|
| CLIENT:         | Rosevale Ltd          |
| JOB:            | 2 Tavistock Place     |
| DATE:           | JAN 2010              |
| SCALE:          | 1:500                 |
| DRAWING TITLE:  | As existing Site plan |
| DRAWING NUMBER: | 02813 - P02           |