


site boundary

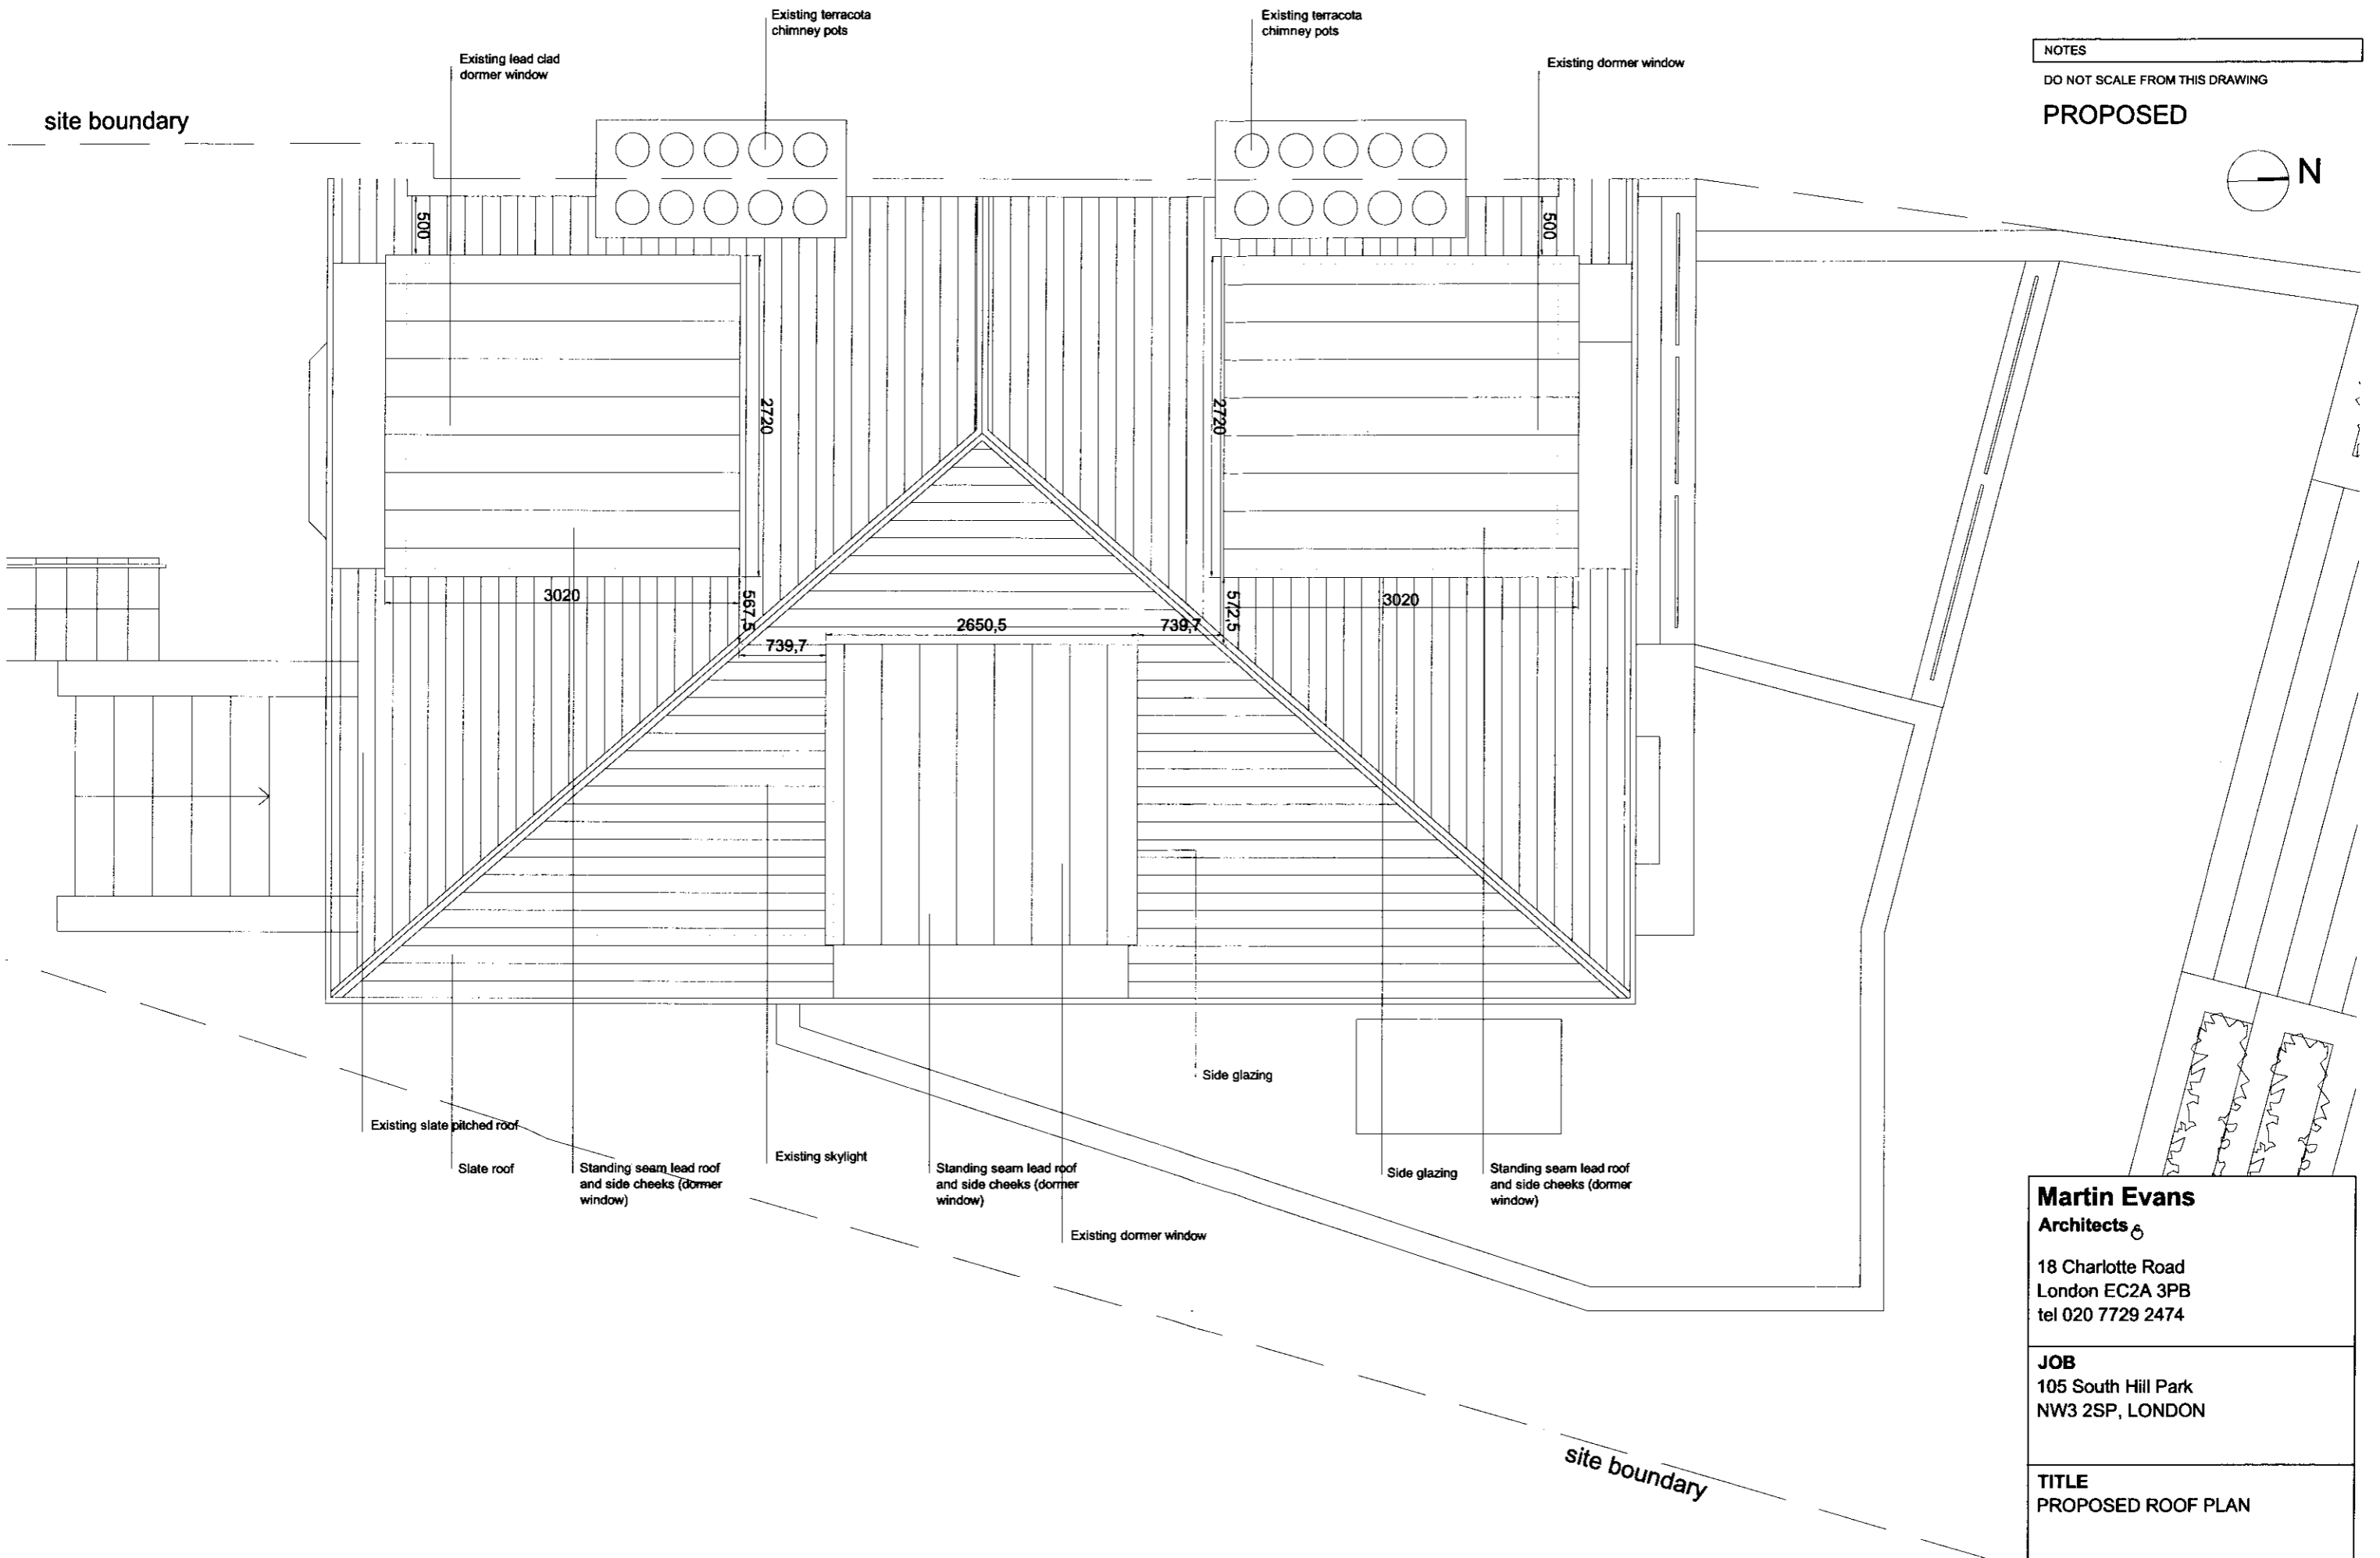

NOTES

DO NOT SCALE FROM THIS DRAWING

PROPOSED



**Martin Evans**  
Architects

18 Charlotte Road  
London EC2A 3PB  
tel 020 7729 2474

**JOB**  
105 South Hill Park  
NW3 2SP, LONDON

**TITLE**  
PROPOSED ROOF PLAN

<b>DATE</b>	21.10.10
<b>SCALE</b>	1:50 @ A3
<b>DRAW BY</b>	G.G.
<b>DRAWING NO.</b>	SH105-PL-GA-05

site boundary