


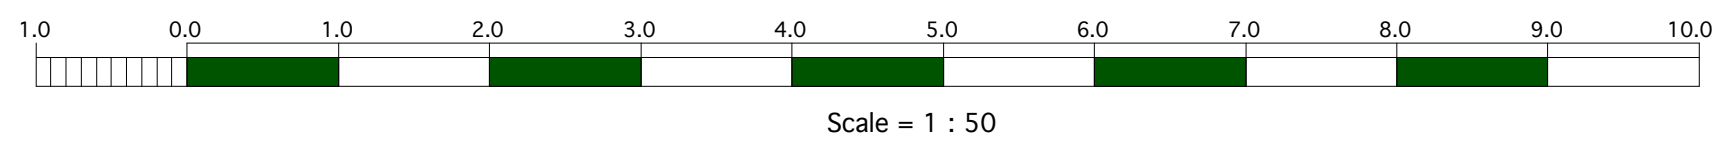


Revision	Date	Description
A	19.08.10	Issued for Pre-application advice
B	27.08.10	Revised following Pre-application advice reduction in side extension front projection and secondary stair reversed
C	20.10.10	Revised for Planning Application, rear window and front door amends.



Project

25 Bracknell Gardens,
Hampstead
[Planning Application 14.10.10](#)

Charlton
Brown
Architects

Title

Proposed Ground Floor Plan

Number

1121/AP 03 **C**

Date

May 10

Scale

Scale 1:50 @ A2
1:100 @ A4

This drawing is copyright

Revisions