




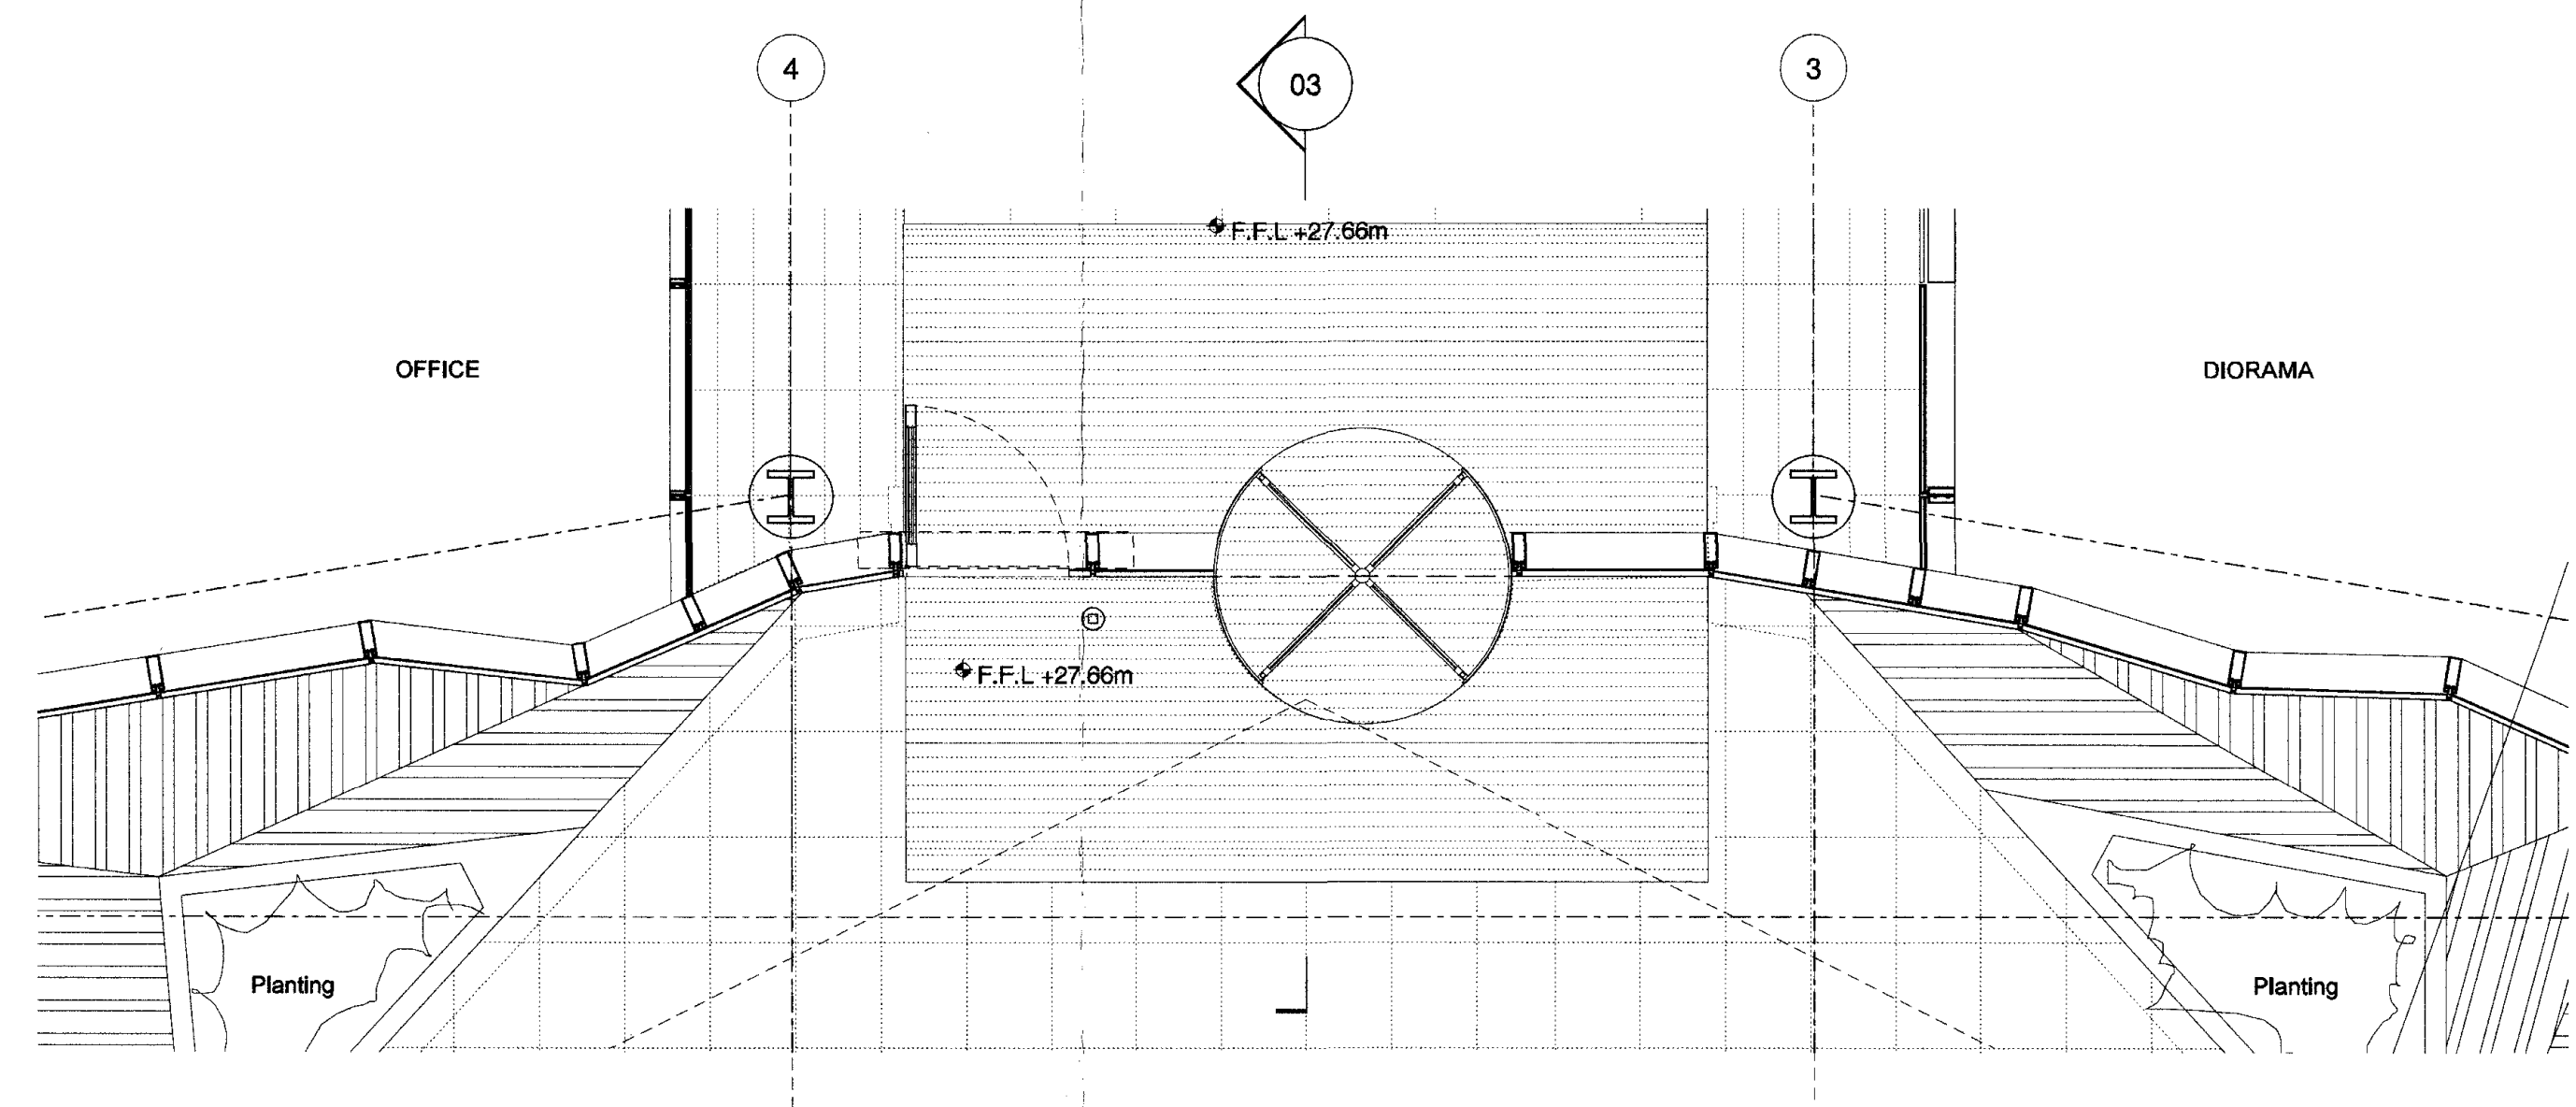

02 PART PLAN (NORTH ELEVATION ENTRANCE LOBBY)
1:50 AT A0

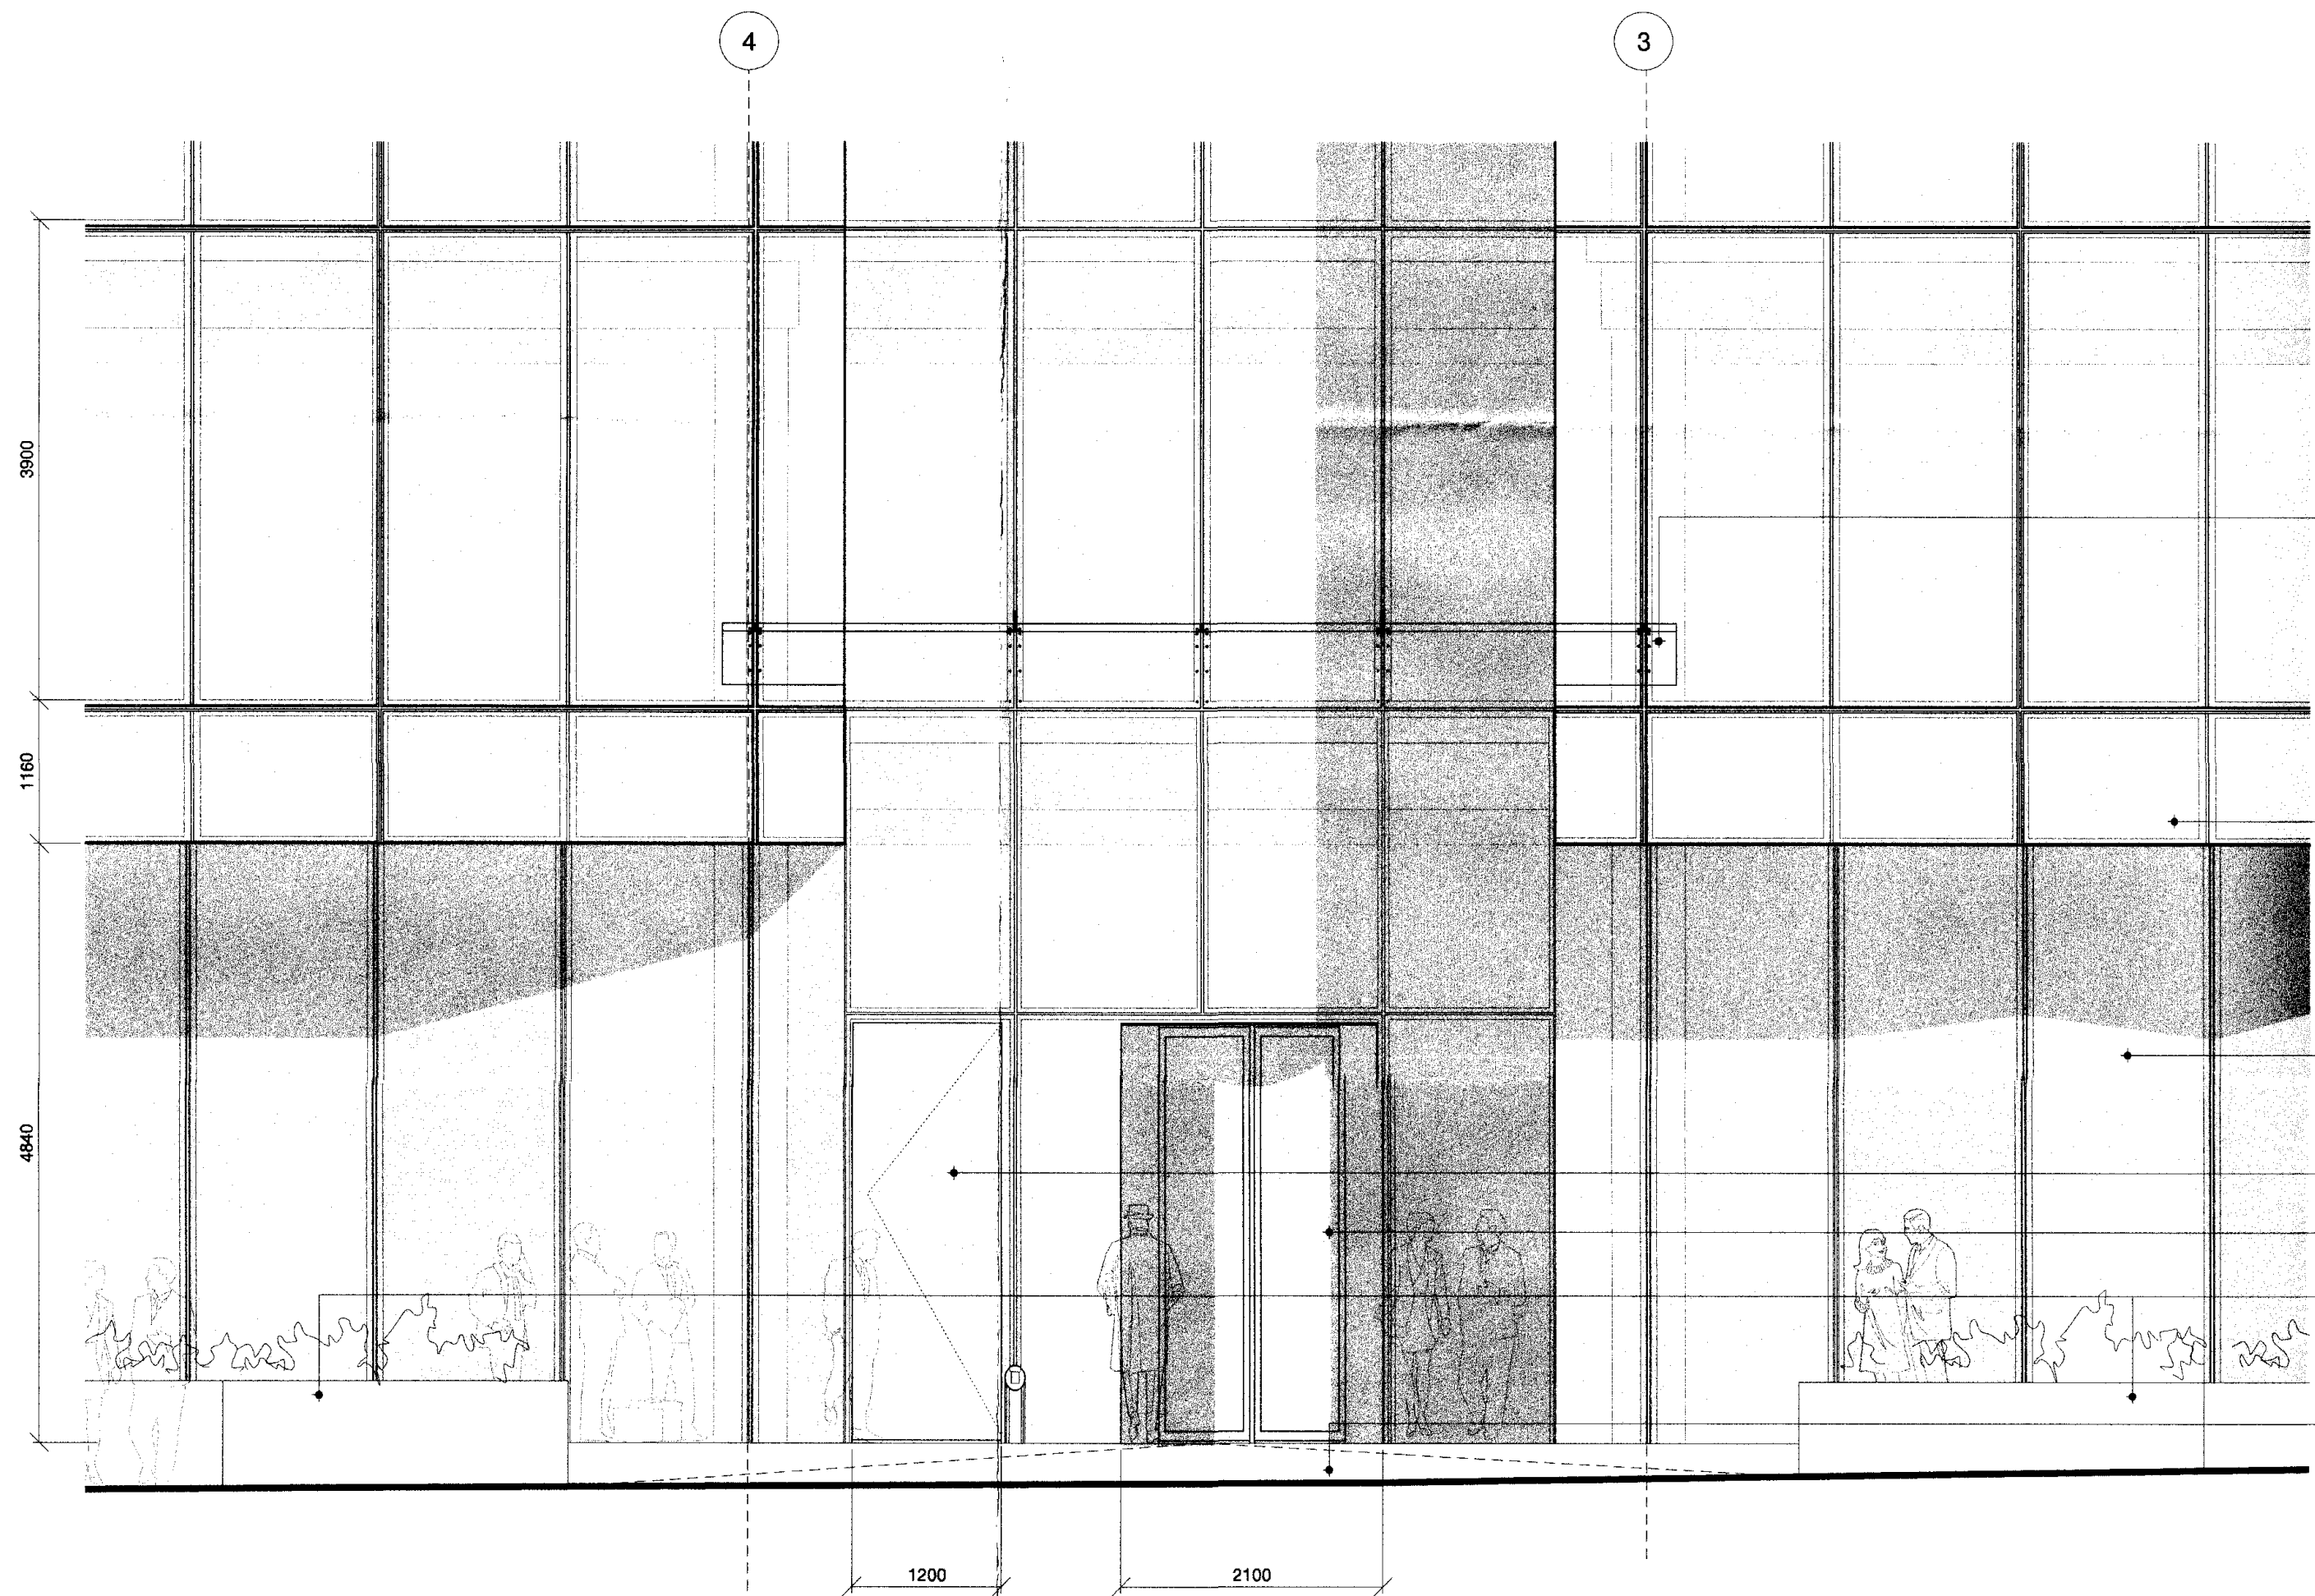

01 PART ELEVATION (NORTH ELEVATION ENTRANCE LOBBY)
1:50 AT A0

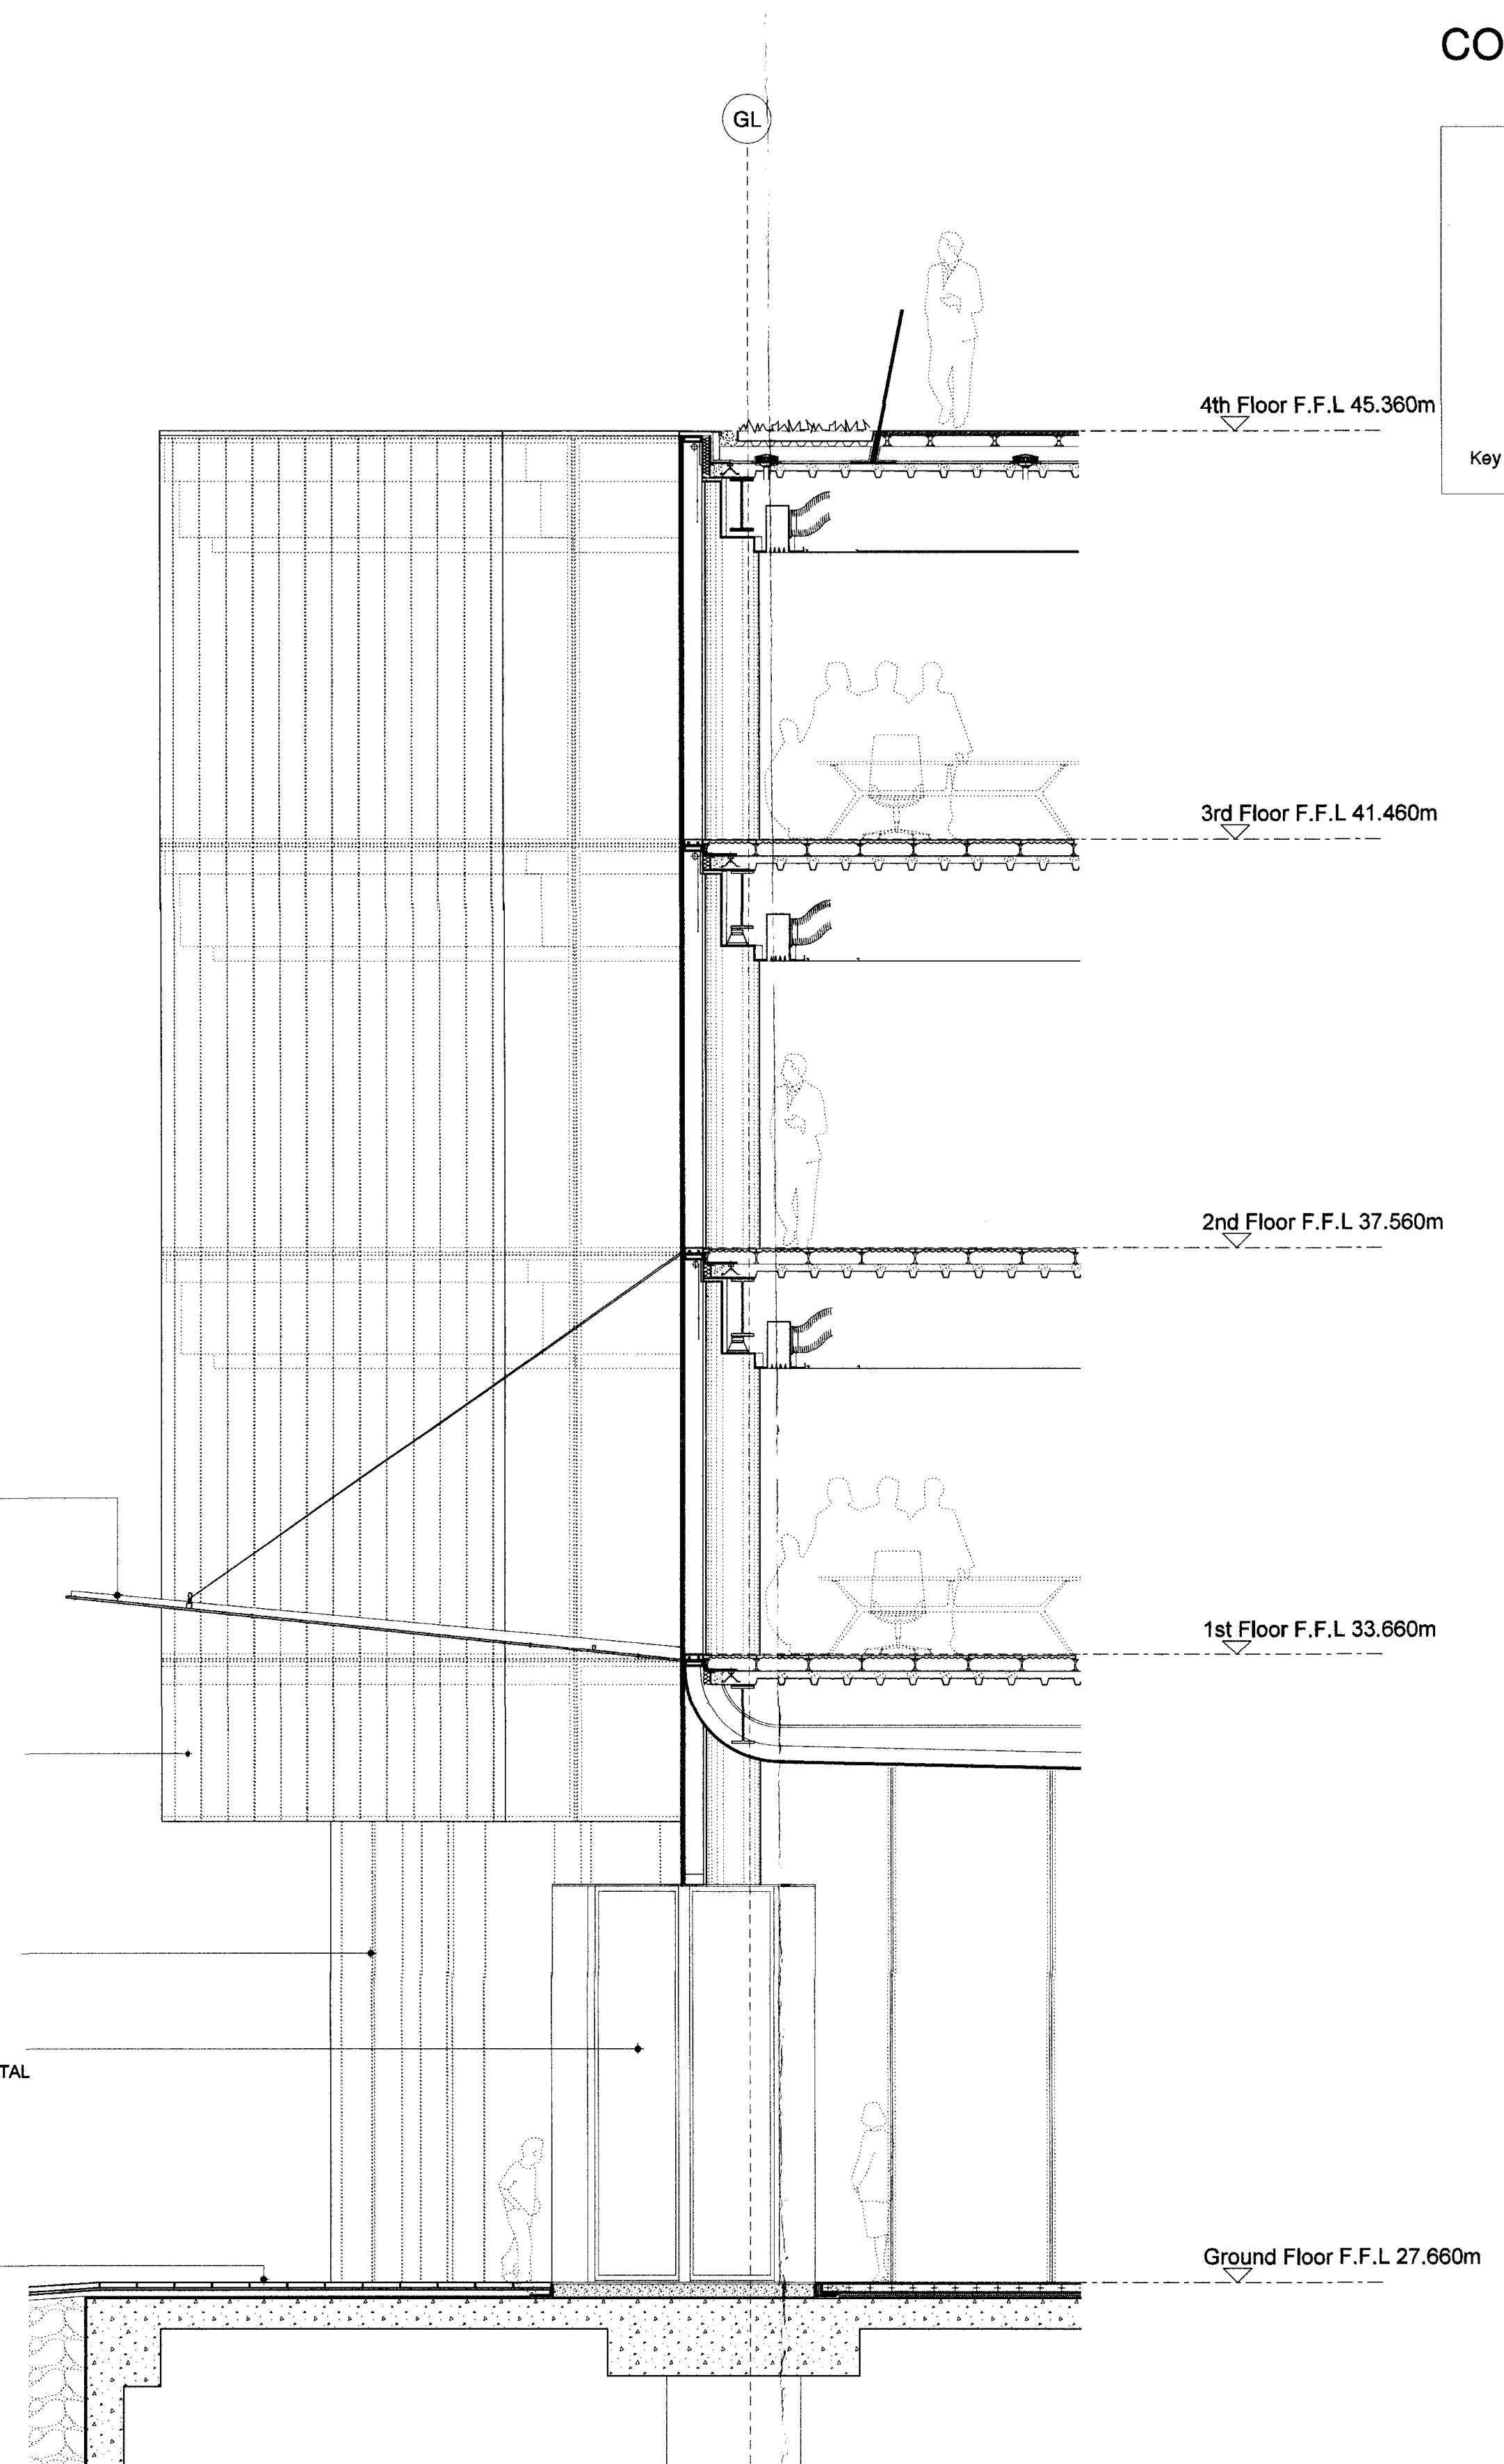

03 PART SECTION (NORTH ELEVATION ENTRANCE LOBBY)
1:50 AT A0

Rev	Date	Description	By	Chkd	App
A	09/06/10	Discharge of planning conditions - Draft	JG	JL	GM
B	26/09/10	Discharge of planning conditions - Draft	MD	JL	GM
C	06/10/10	Discharge of planning conditions	MA	JL	GM

Do not Scale. Use figured dimensions only. All dimensions to be checked on site.
All drawings to be read in conjunction with the Engineers' drawings. Any discrepancies between consultants drawings to be reported to the Architect before any work commences.
The Contractor's attention is drawn to the health & safety matters identified in the Health & Safety plan as being potentially hazardous. These items should not be considered as a complete and final list. The Work Package Contractor's normal Health and Safety obligations still apply when undertaking constructional operations both on and off site.

33 Bowling Green Lane
London
EC1R 0DA
+44 (0) 20 7608 7900 T
+44 (0) 20 7608 7901 F
info@wilkinsonseyre.com

WilkinsonEyre.Architects

Project	NEQ: REGENT'S PLACE			Drawn/Chkd/ App
				JG JL GM
Title	North Entrance Lobby Details - Commercial block			
Date	04.06.10	Scale	1:50	Project no. 351
				Drawing no. WE-A-070-21-02
				Rev. B