



31 MAKEPEACE AVENUE

Project

1:10:10



Chartered Building Surveyors

152 Park Road  
Crouch End  
London N8 8JT


Telephone 020 8341 1879  
Fax: 020 8348 7071

Scale 1:50 (A4 size)

FRONT ELEVATION:  
EXISTING

Dwg No 8406-09

Title

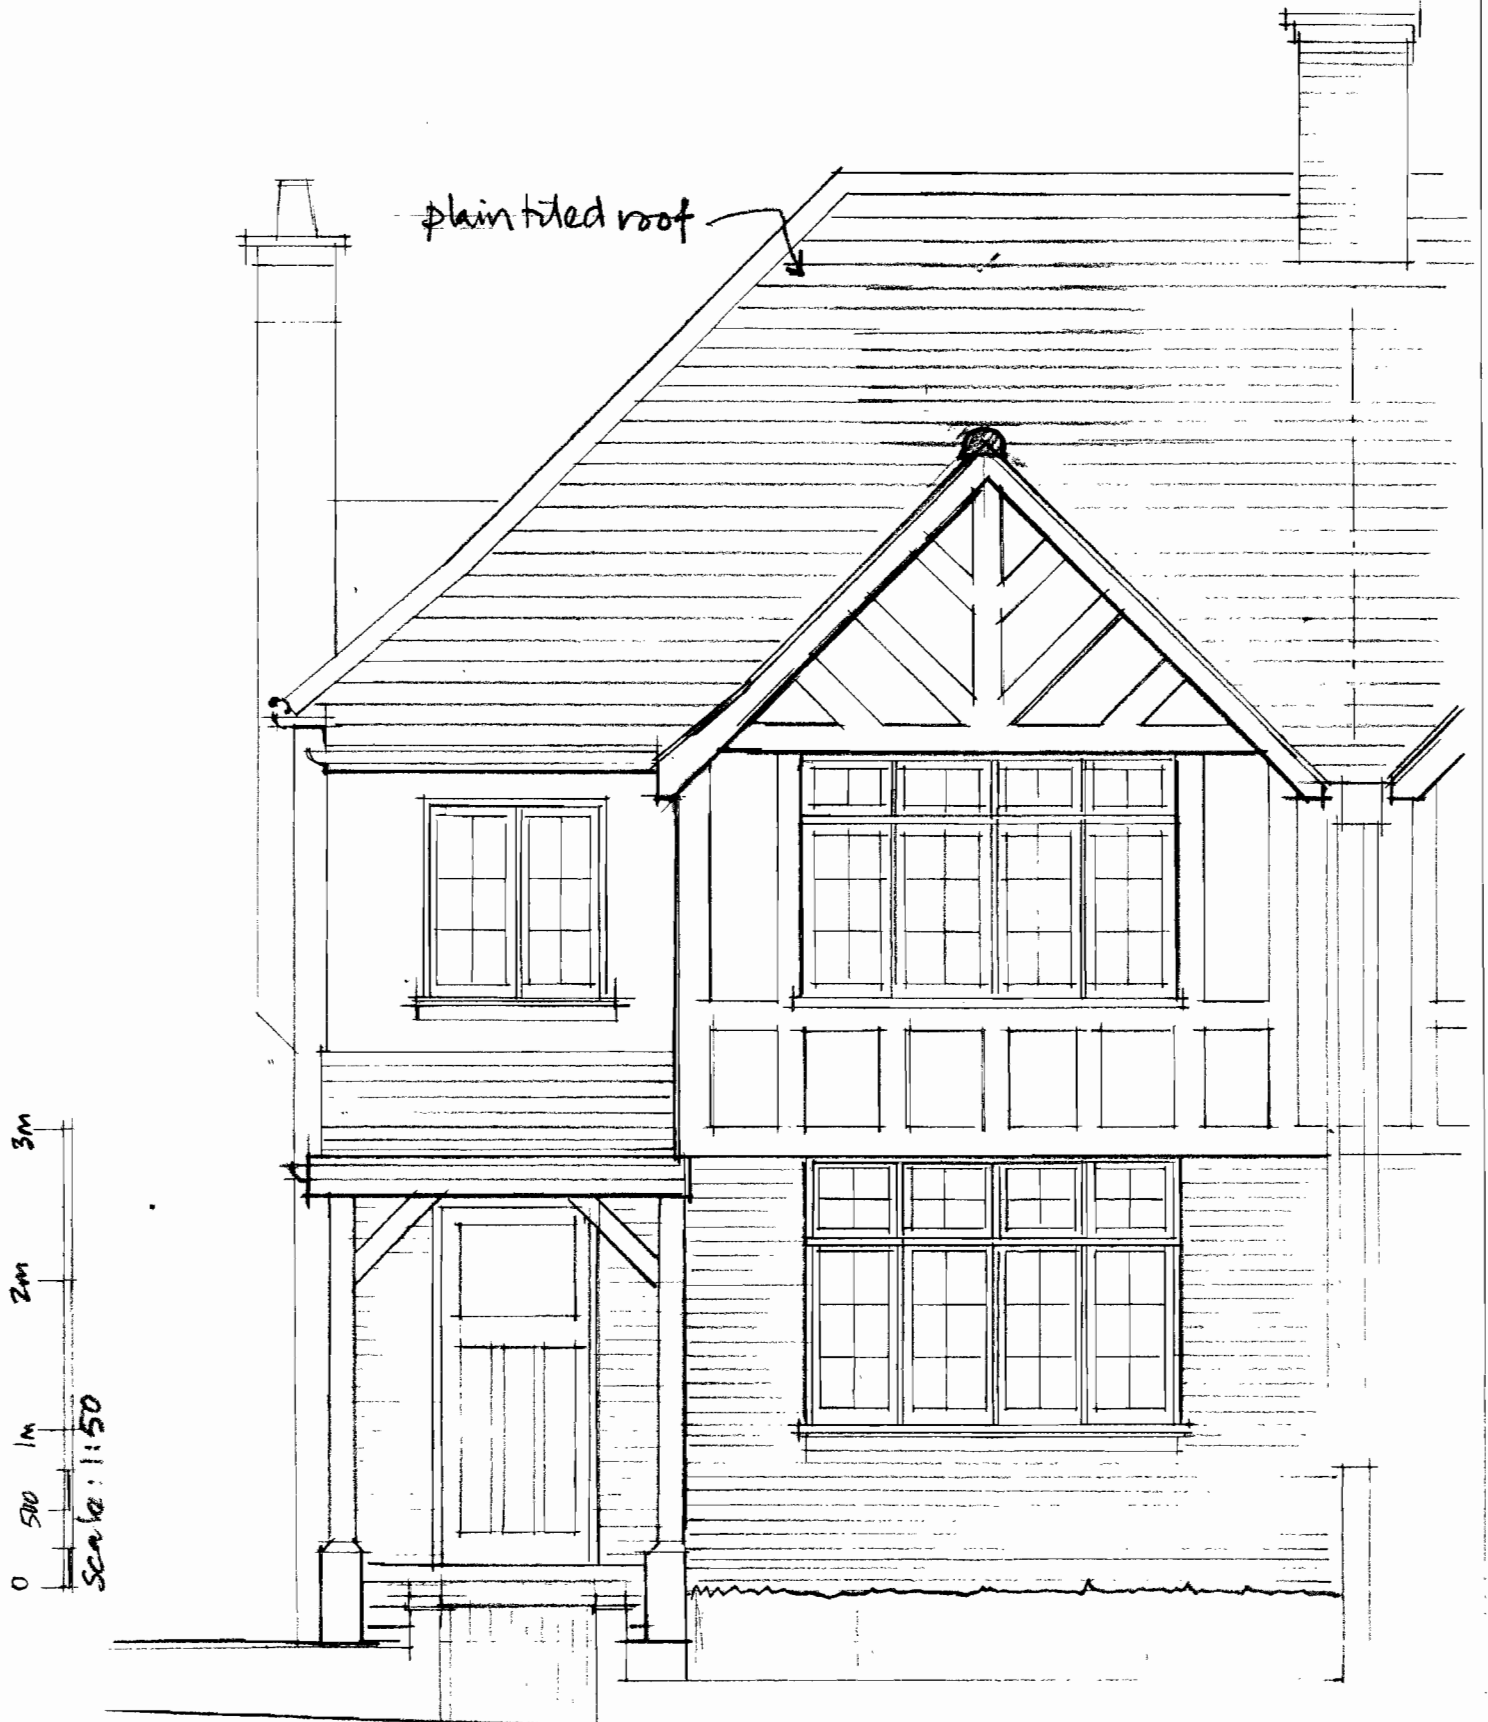



31 MAKEPEACE AVENUE

1.10.10



Chartered Building Surveyors

Scale

1:50 (A4 size)

FRONT ELEVATION:  
PROPOSED ROOFLIGHT

Dwg No

8406-10

Title

152 Park Road

Crouch End

London N8 8JT

Telephone 020 8341 1879

Fax: 020 8348 7071

New rooflight 780w x 1180h  
conservation pattern,  
low profile, with black  
finish and central  
glazing bar.





31 MAKEPEACE AVENUE  
Project

5.10.10



Chartered Building Surveyors

152 Park Road  
Crouch End  
London N8 8JT


Telephone 020 8341 1879  
Fax: 020 8348 7071

Scale 1:50 (A4 size)


SECTIONS: thro front wall  
PROPOSED AND EXISTING

Dwg No 8406-12

Title

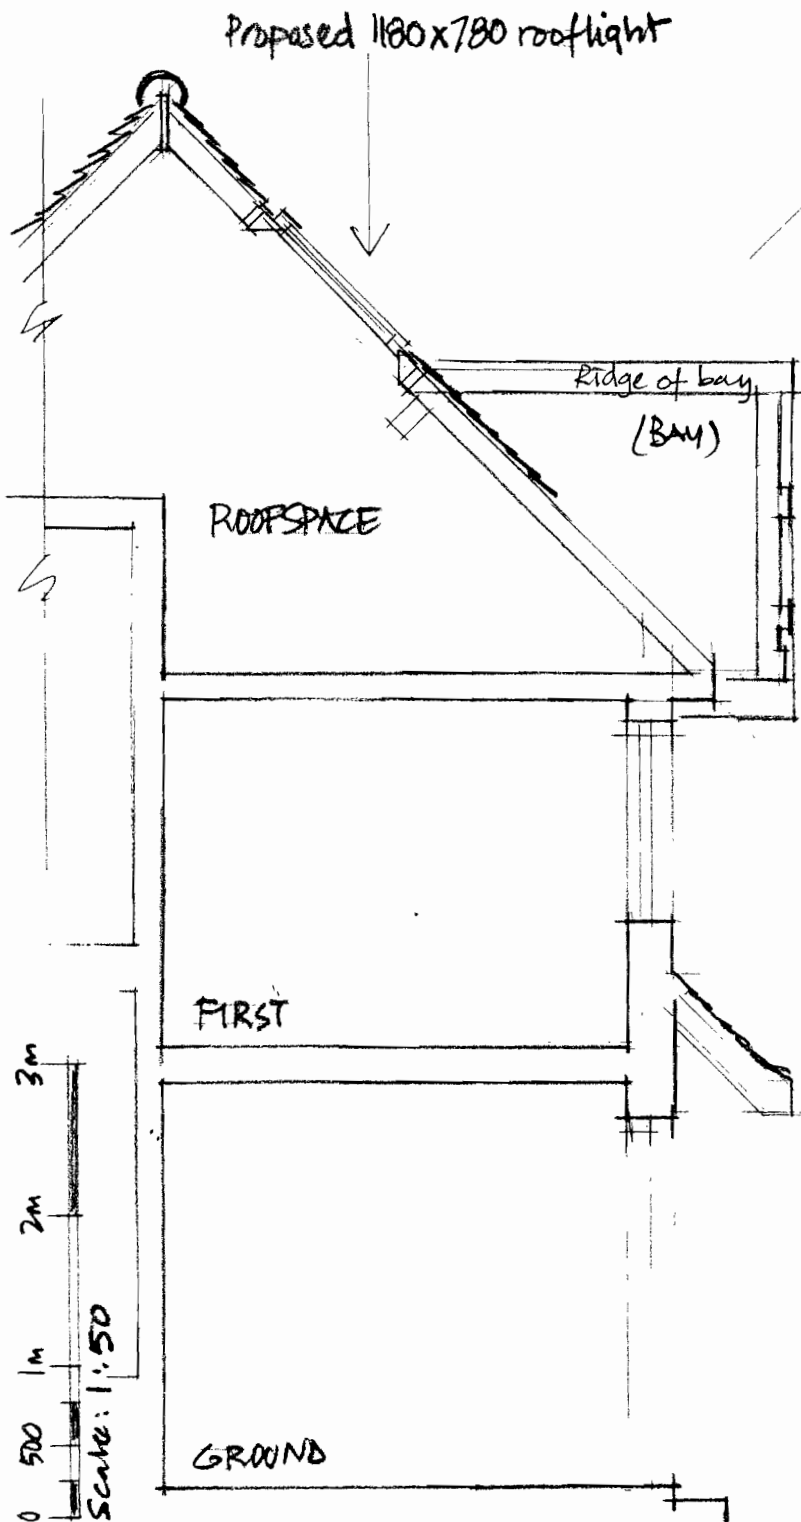

PROPOSED ROOFLIGHT

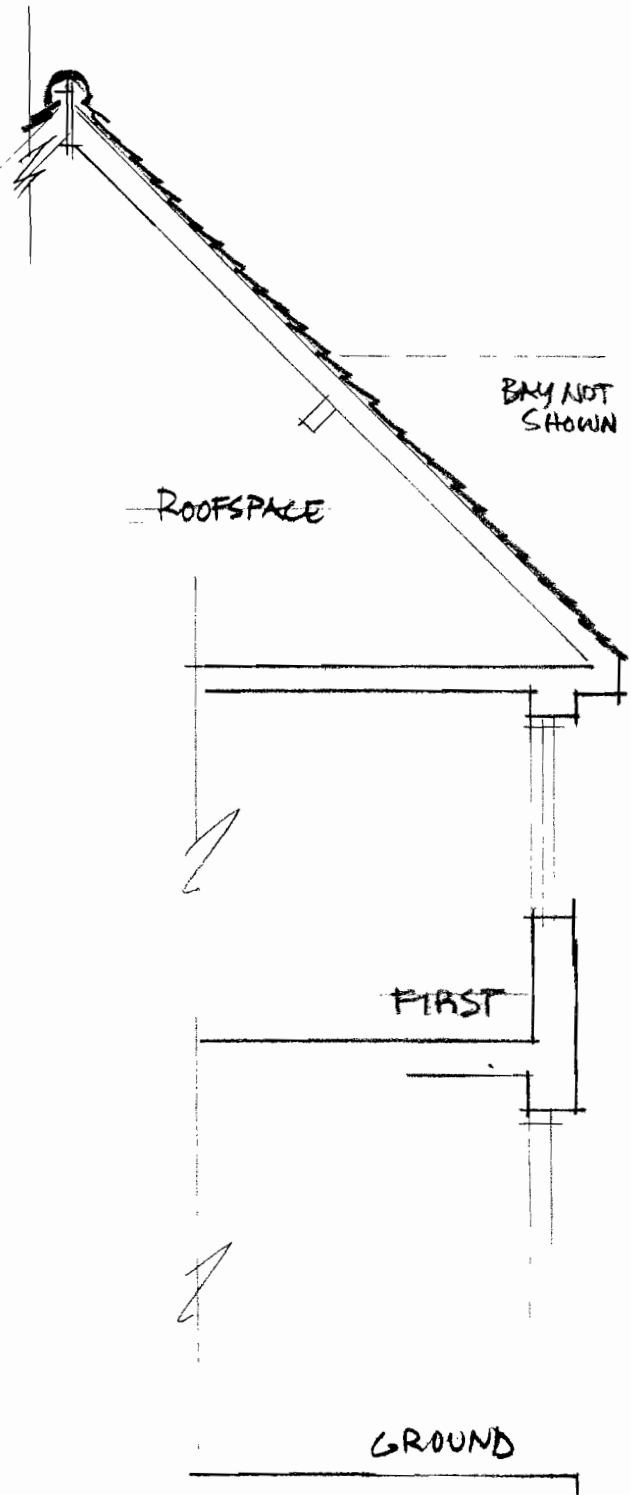

EXISTING SECTION