



3 Existing Second Floor Plan  
EX.01 1:100 @ A3

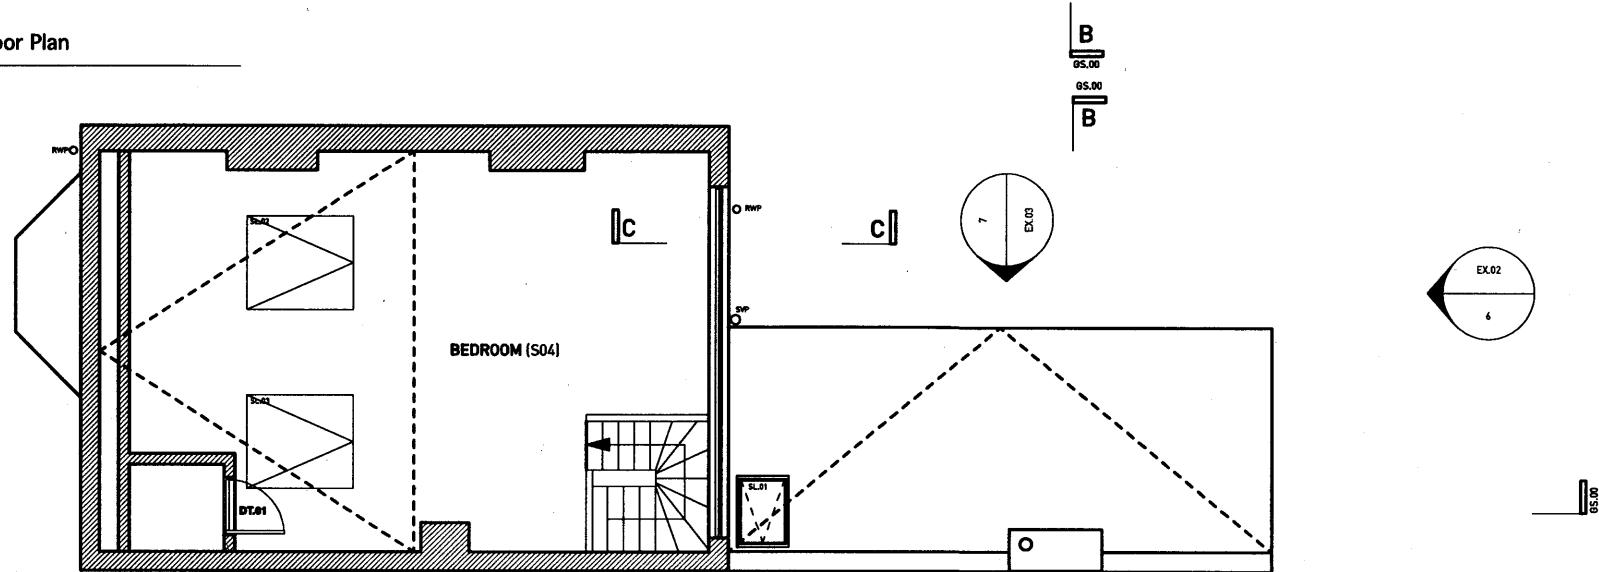

4 Existing Third Floor Plan  
EX.01 1:100 @ A1

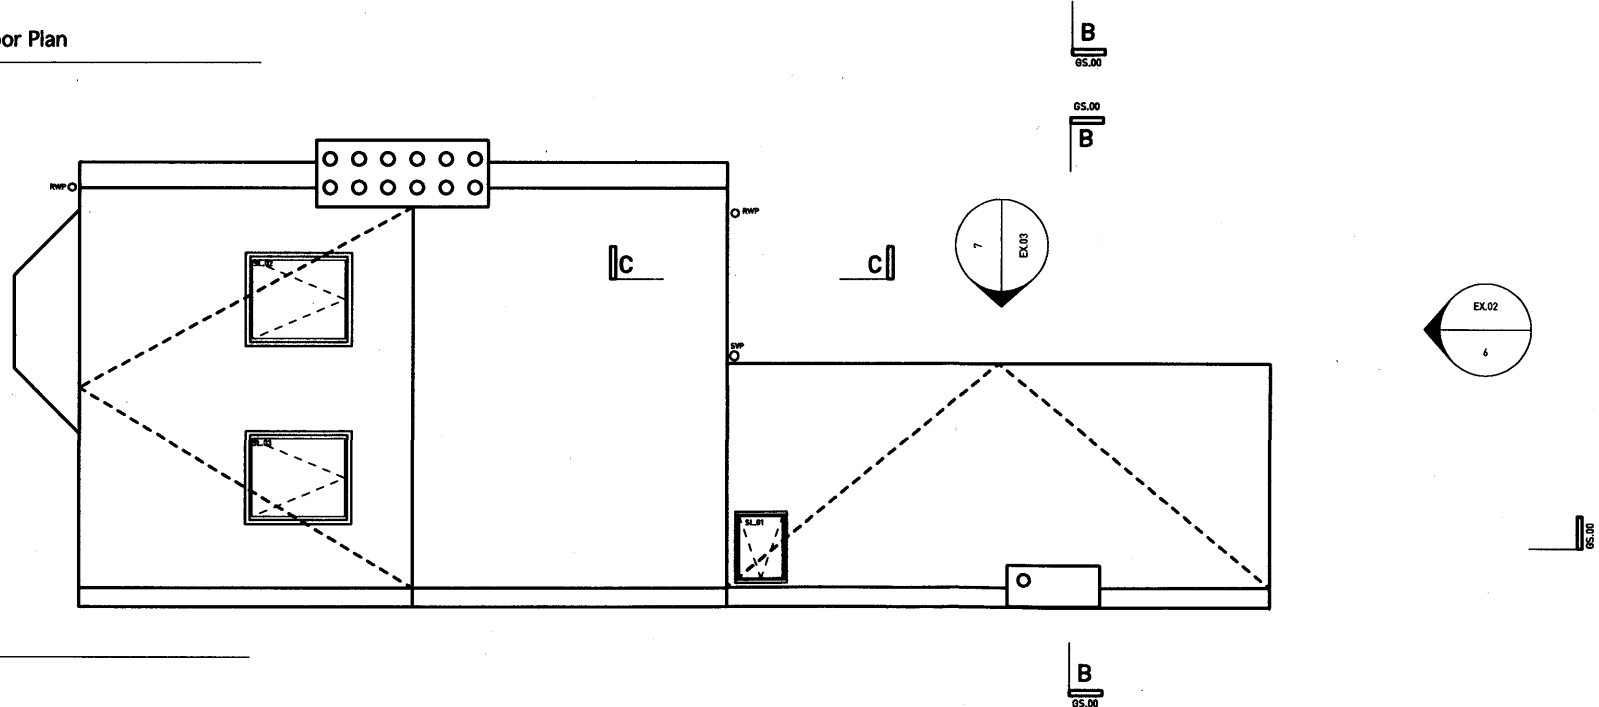

5 Existing Roof Plan  
EX.01 1:100 @ A1

This drawing is the property of Claridge Architects Ltd. Copyright is reserved & this drawing is issued on the condition that it is not copied, reproduced, retained or disclosed to any unauthorised person, either wholly or in part, without our consent. Do not scale from this drawing, check all dimensions on site.

REV	DATE	NOTES
-	-	-
-	-	-
-	-	-
-	-	-
-	-	-
-	-	-

CLARIDGE ARCHITECTS, UNIT 11, THE TAY BUILDING, 2A WRENTHAM AVE.  
LONDON, NW10 3HA  
T +44 (0)20 8969 9223 F +44 (0)20 8969 9224

FOR Mr Nigel Clark & Ms Sheila Jamieson  
**CLARIDGEARCHITECTS**

PROJECT	31 Lady Somerset Road			
TITLE	Existing Second / Third & Roof			
STATUS	Information			
DATE	SCALE	PROJECT NO.	DRAWING NO.	REVISION
14.09.10	1:100 @ A3	10070	EX.01	-