


FIRST FLOOR PLAN

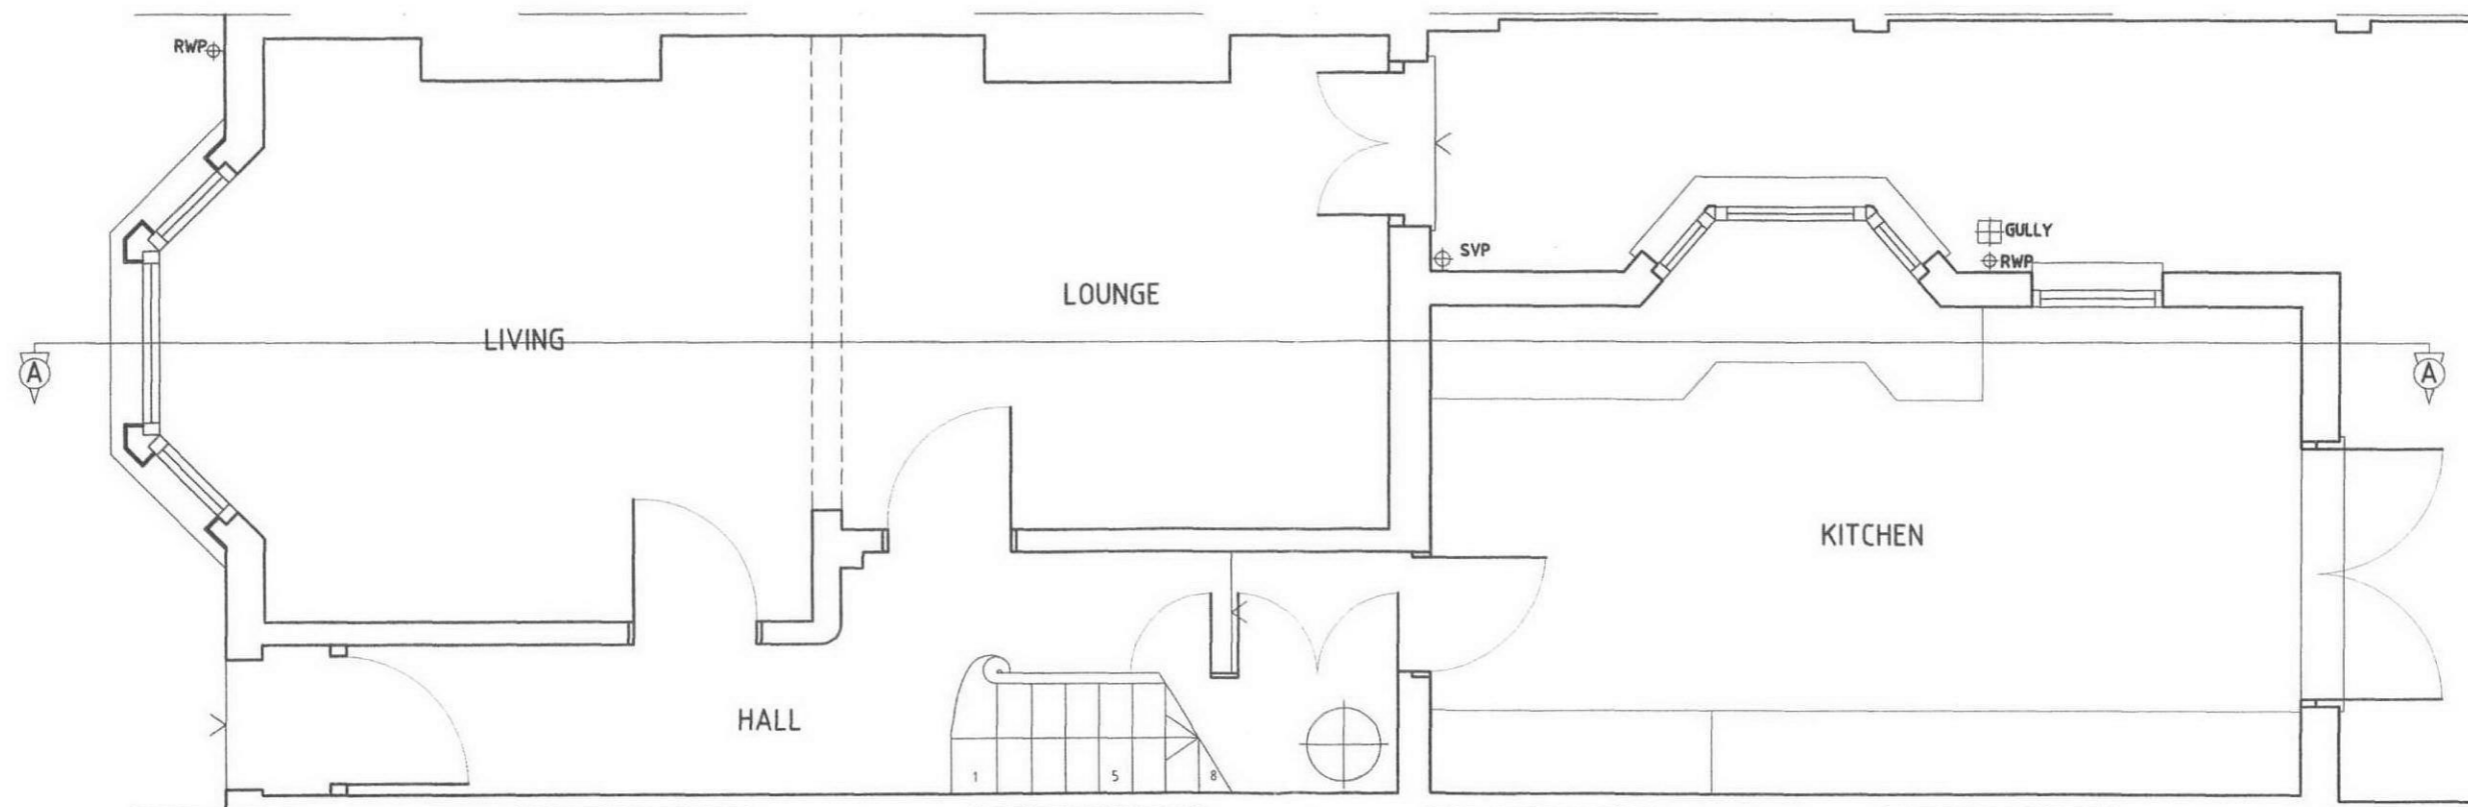

GROUND FLOOR PLAN

AMENDMENTS

A
B
C
D
E
F
G
H
J
K
L
M
N

TGN ARCHITECTS LTD
 LITTLE HOUSE
 20-21 HIGHGATE ROAD
 LONDON N6 5ES
 T - 020 7428 7778
 F - 020 7428 7779
 E - NickThomas@TGNArch.co.uk

CONTRACT
57 SOLENT ROAD, NW6

DRAWING
EXISTING GROUND & FIRST FLOOR PLANS

SCALE	1:50	DATE	09-10
DRAWN BY	SD	CHECKED	NRLT

DRAWING NO.
1027 | S | 1

RECEIVED 11 OCT 2010