


**ROOF PLAN**

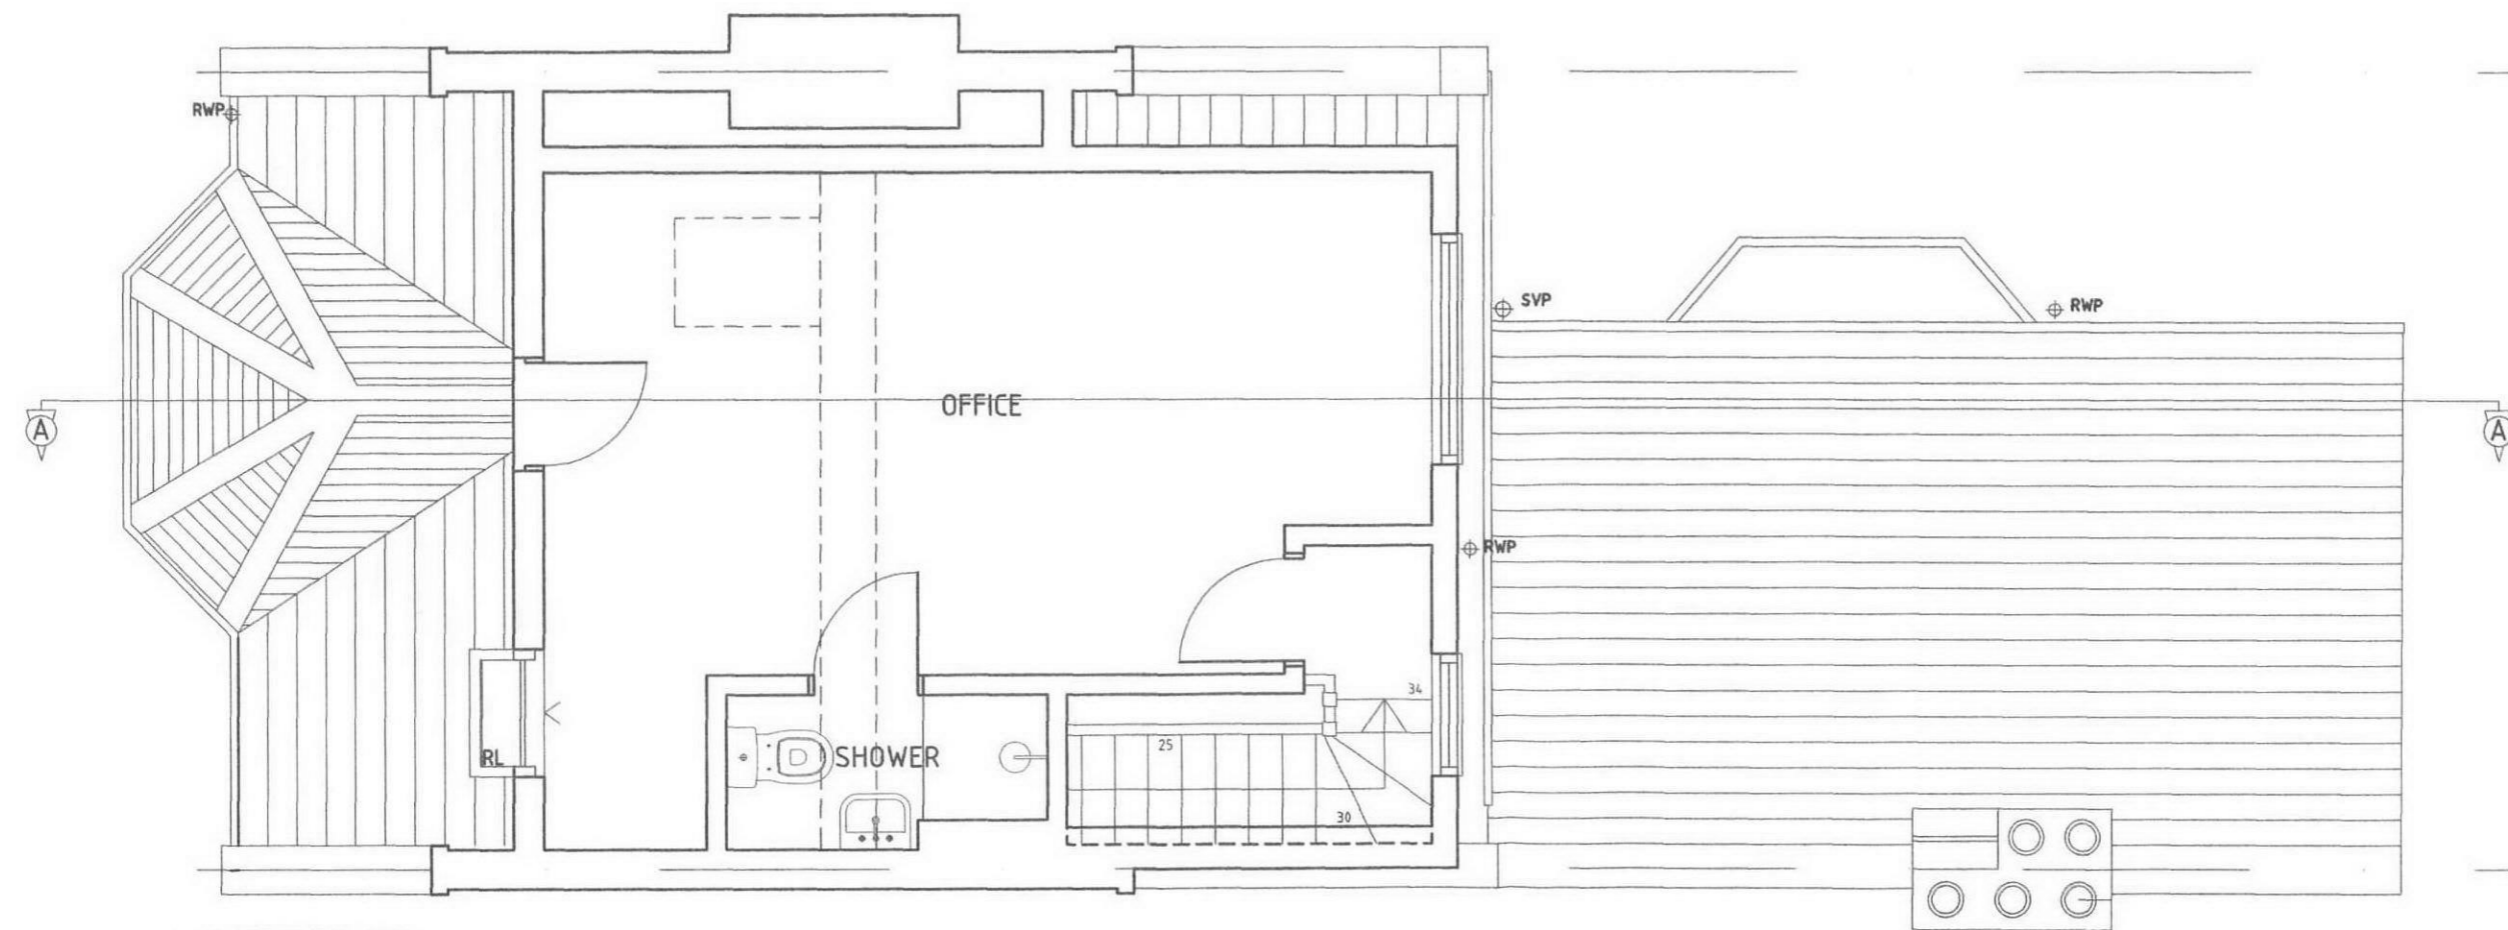

**LOFT PLAN**

RECEIVED 11 OCT 2010

AMENDMENTS

- A
- B
- C
- D
- E
- F
- G
- H
- J
- K
- L
- M
- N

**TGN ARCHITECTS LTD**

LOFT HOUSE  
 30-31 IRVINGGATE ROAD  
 LONDON NW6 5RS  
 T - 020 7430 7770  
 F - 020 7430 7779  
 E - Nick.Thorne@TGNArch.co.uk

CONTRACT  
**57 SOLENT ROAD, NW6**

DRAWING  
**EXISTING LOFT & ROOF  
 PLANS**

SCALE **1:50** DATE **09-10**

DRAWN BY **SD** CHECKED **NRLT**

DRAWING NO.  
**1027 | S | 2**