



**LOFT PLAN**

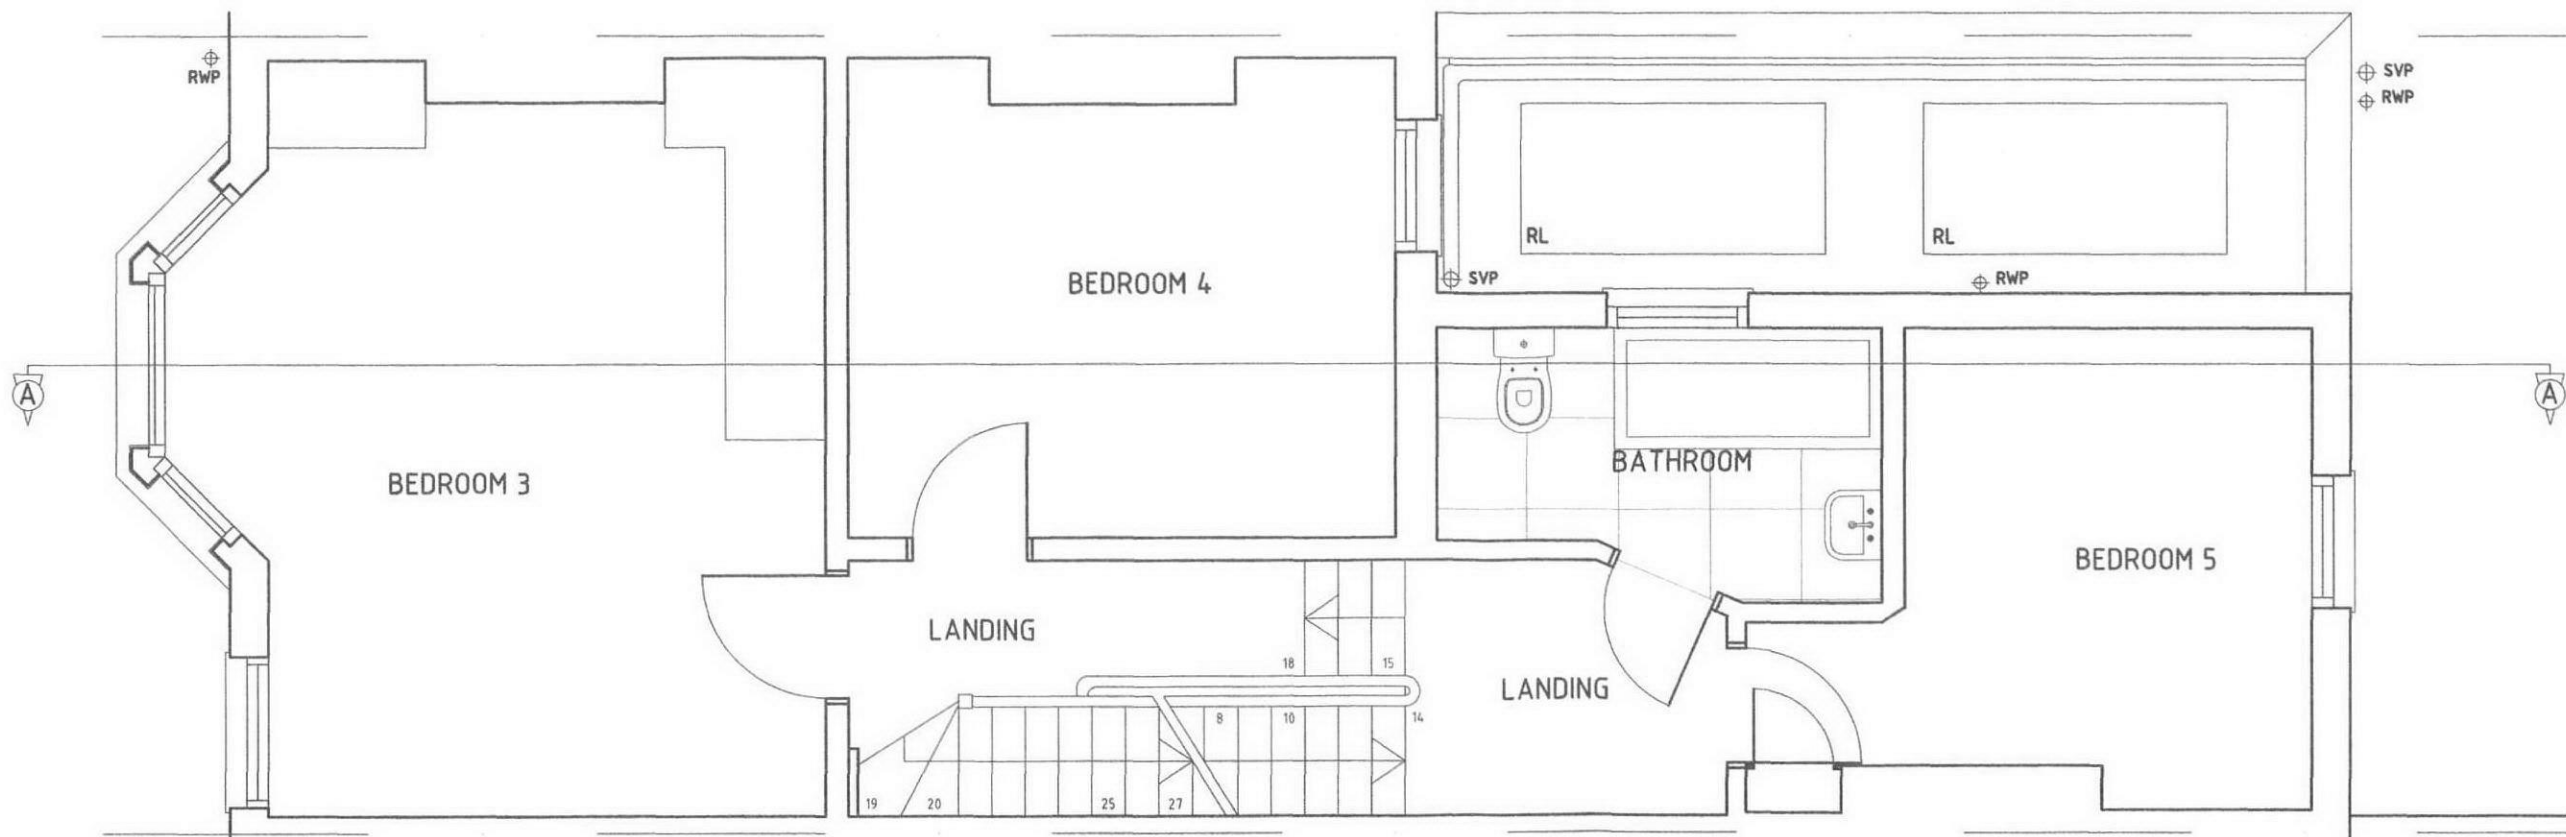

**FIRST FLOOR PLAN**

AMENDMENTS	
A	
B	
C	
D	
E	
F	
G	
H	
J	
K	
L	
M	
N	

**TGN ARCHITECTS LTD** 

LINTON HOUSE  
39-51 HIGHGATE ROAD  
LONDON N6 5RS  
T - 020 7430 7778  
F - 020 7430 7779  
E - Nick.Timms@TGNArch.co.uk

CONTRACT  
**57 SOLENT ROAD, NW6**

DRAWING  
**PROPOSED FIRST & LOFT FLOOR PLANS**

SCALE	<b>1:50</b>	DATE	<b>09-10</b>
DRAWN BY	<b>SD</b>	CHECKED	<b>NRLT</b>

DRAWING NO.  
**1027 | P | 2**

RECEIVED 11 OCT 2010