




This drawing is copyright of N.B.D.A. Ltd. and should not be reproduced without permission. Dimensions should not be scaled off this drawing. All dimensions should be checked on site.

Rev.	By	Date	Notes :-	Checked

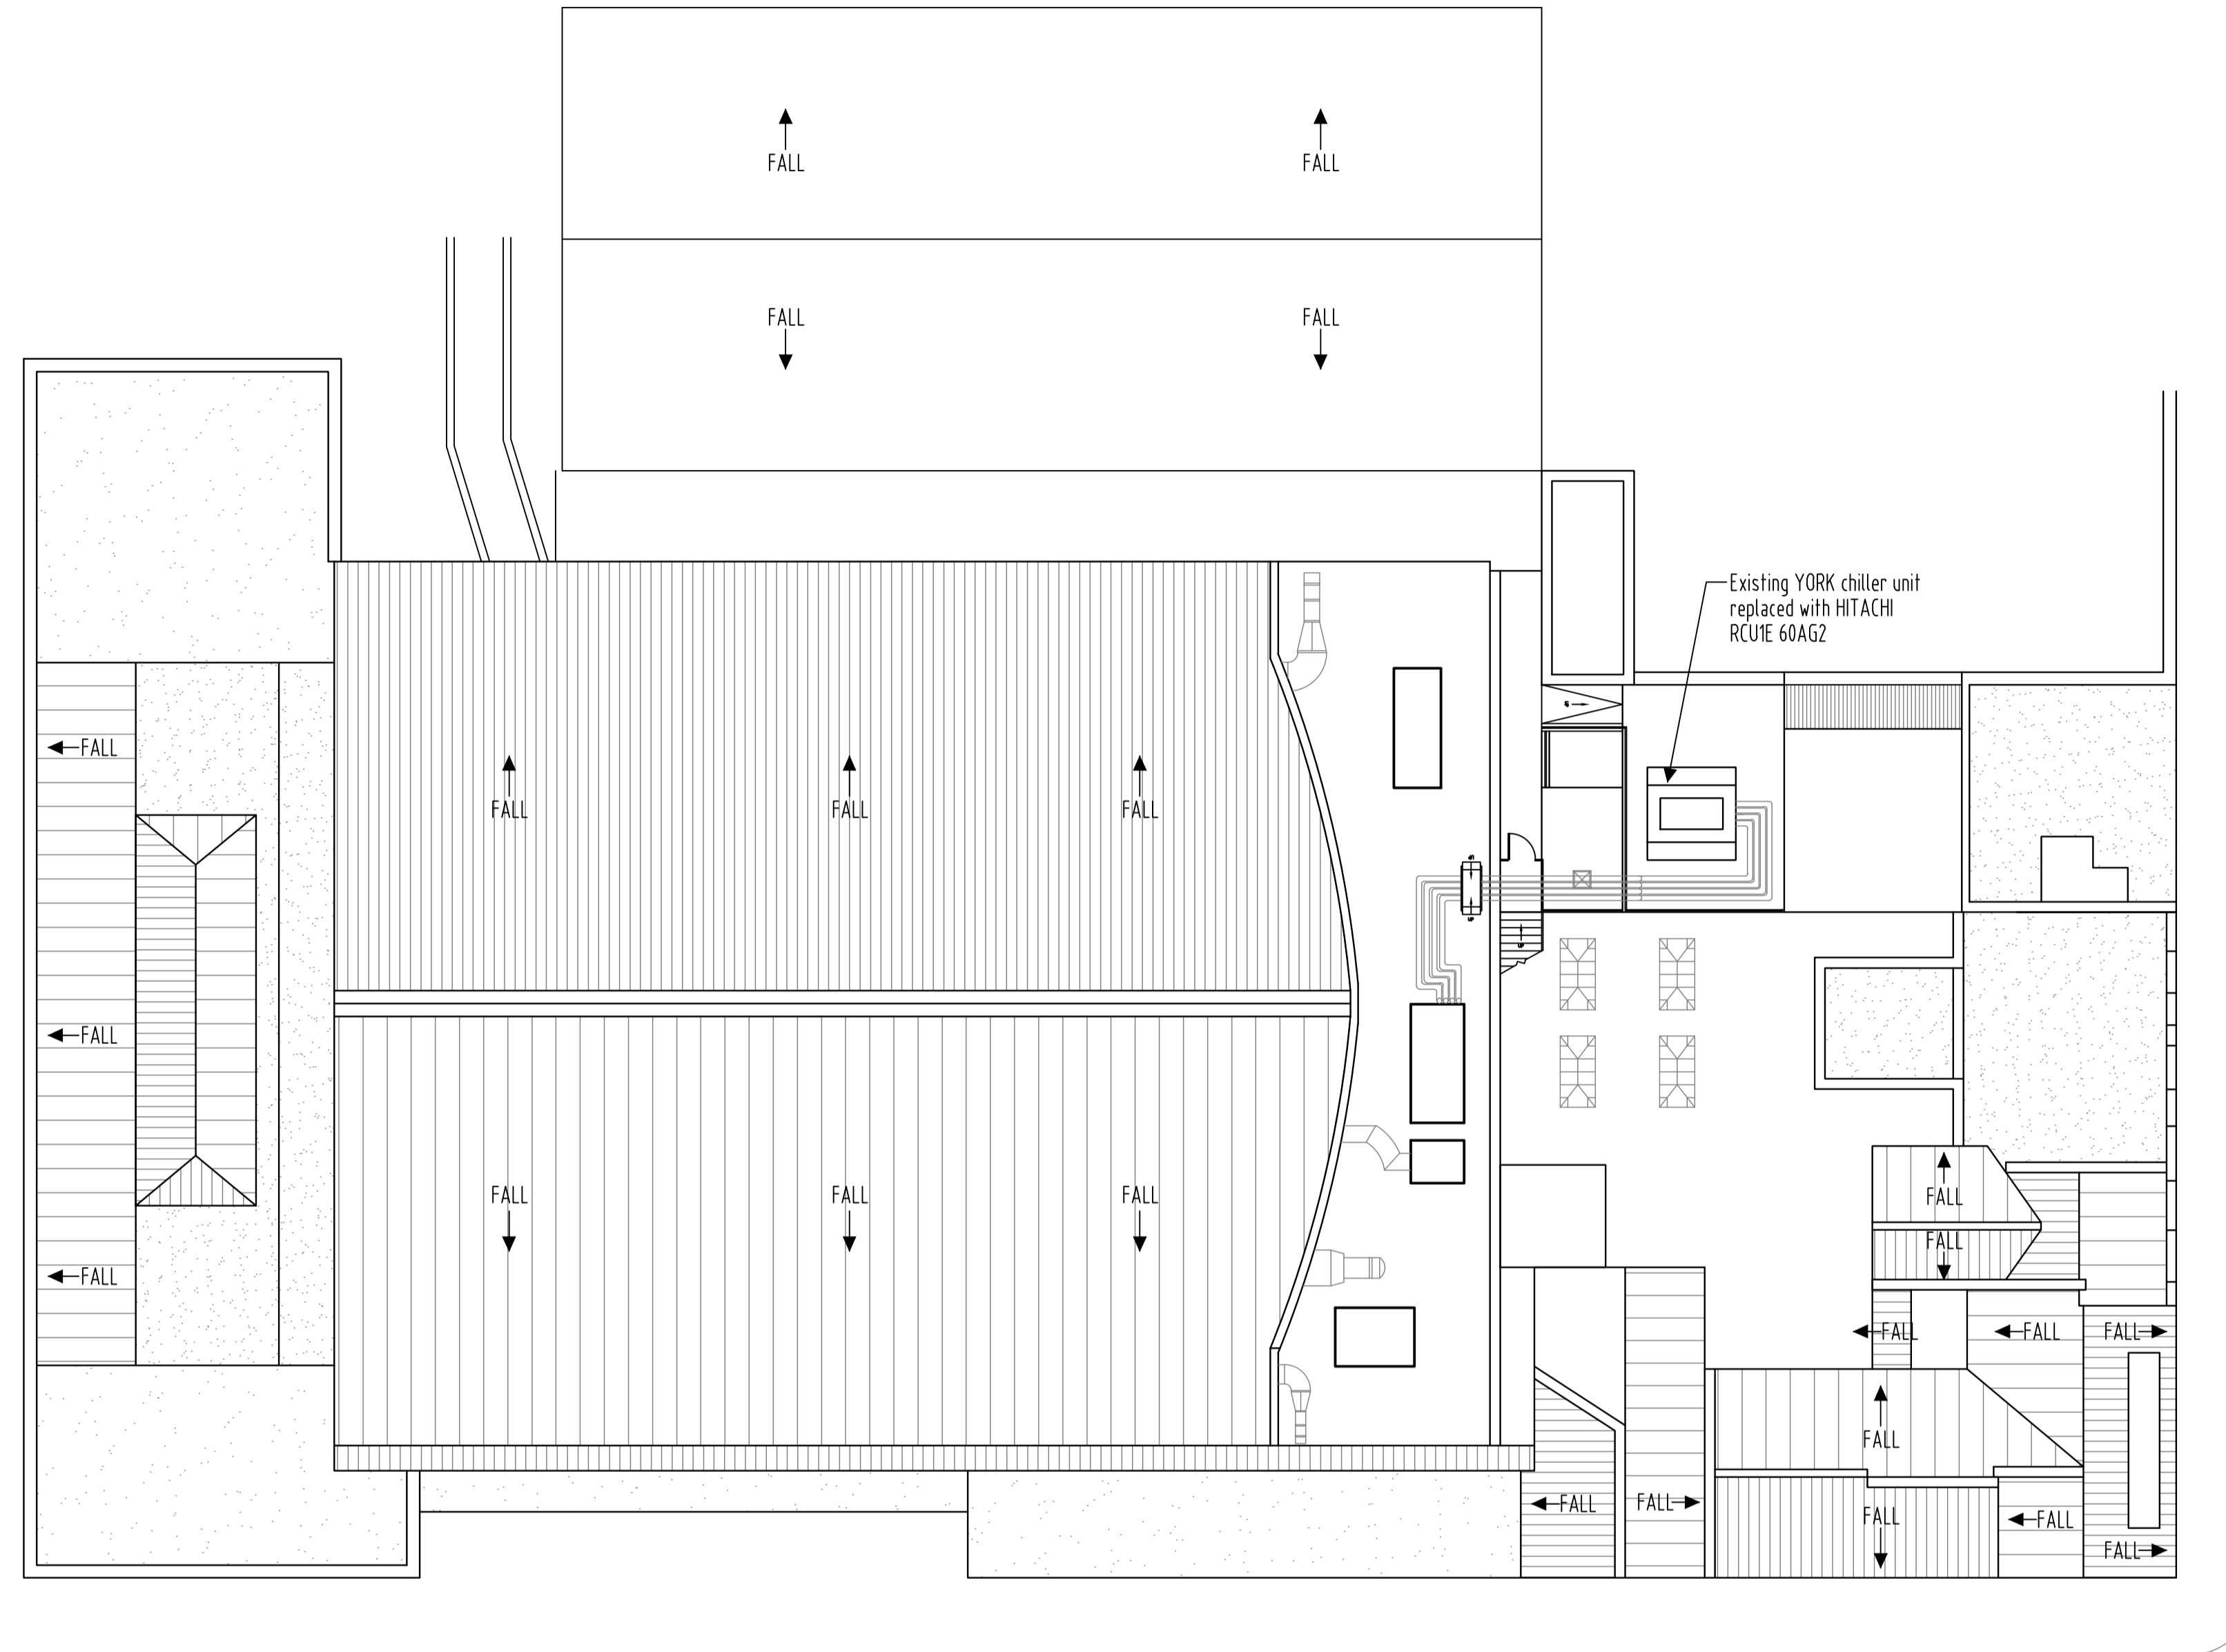

ARLINGTON ROAD

PARKWAY

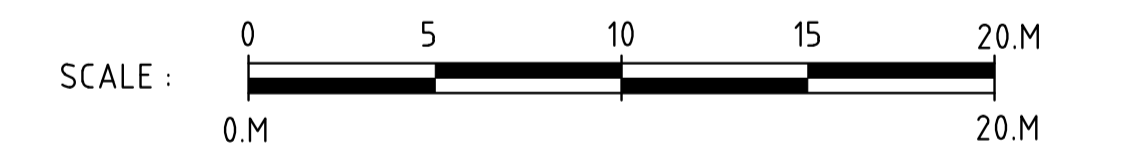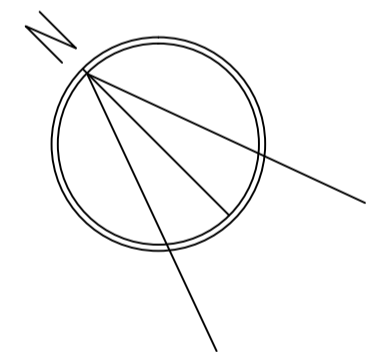

# ODEON

CINEMAS  
CAMDEN

Drwg Title :- REPLACEMENT CHILLER UNITS  
EXISTING ROOF PLAN

## NBDA

Northern Building Design Associates Limited  
Architects · Interior Design · Planning  
The Old Church Palmerston Street Bollington Cheshire SK10 5PX  
Telephone : 01625 575550 Fax : 01625 576606  
Email : design@nbda-architects.co.uk

Drawn :- NB	Date :- 31.08.10	Drwg No :- 892/CA-018	Rev :-
Checked :-	Date :- 1/2/00@A1		