


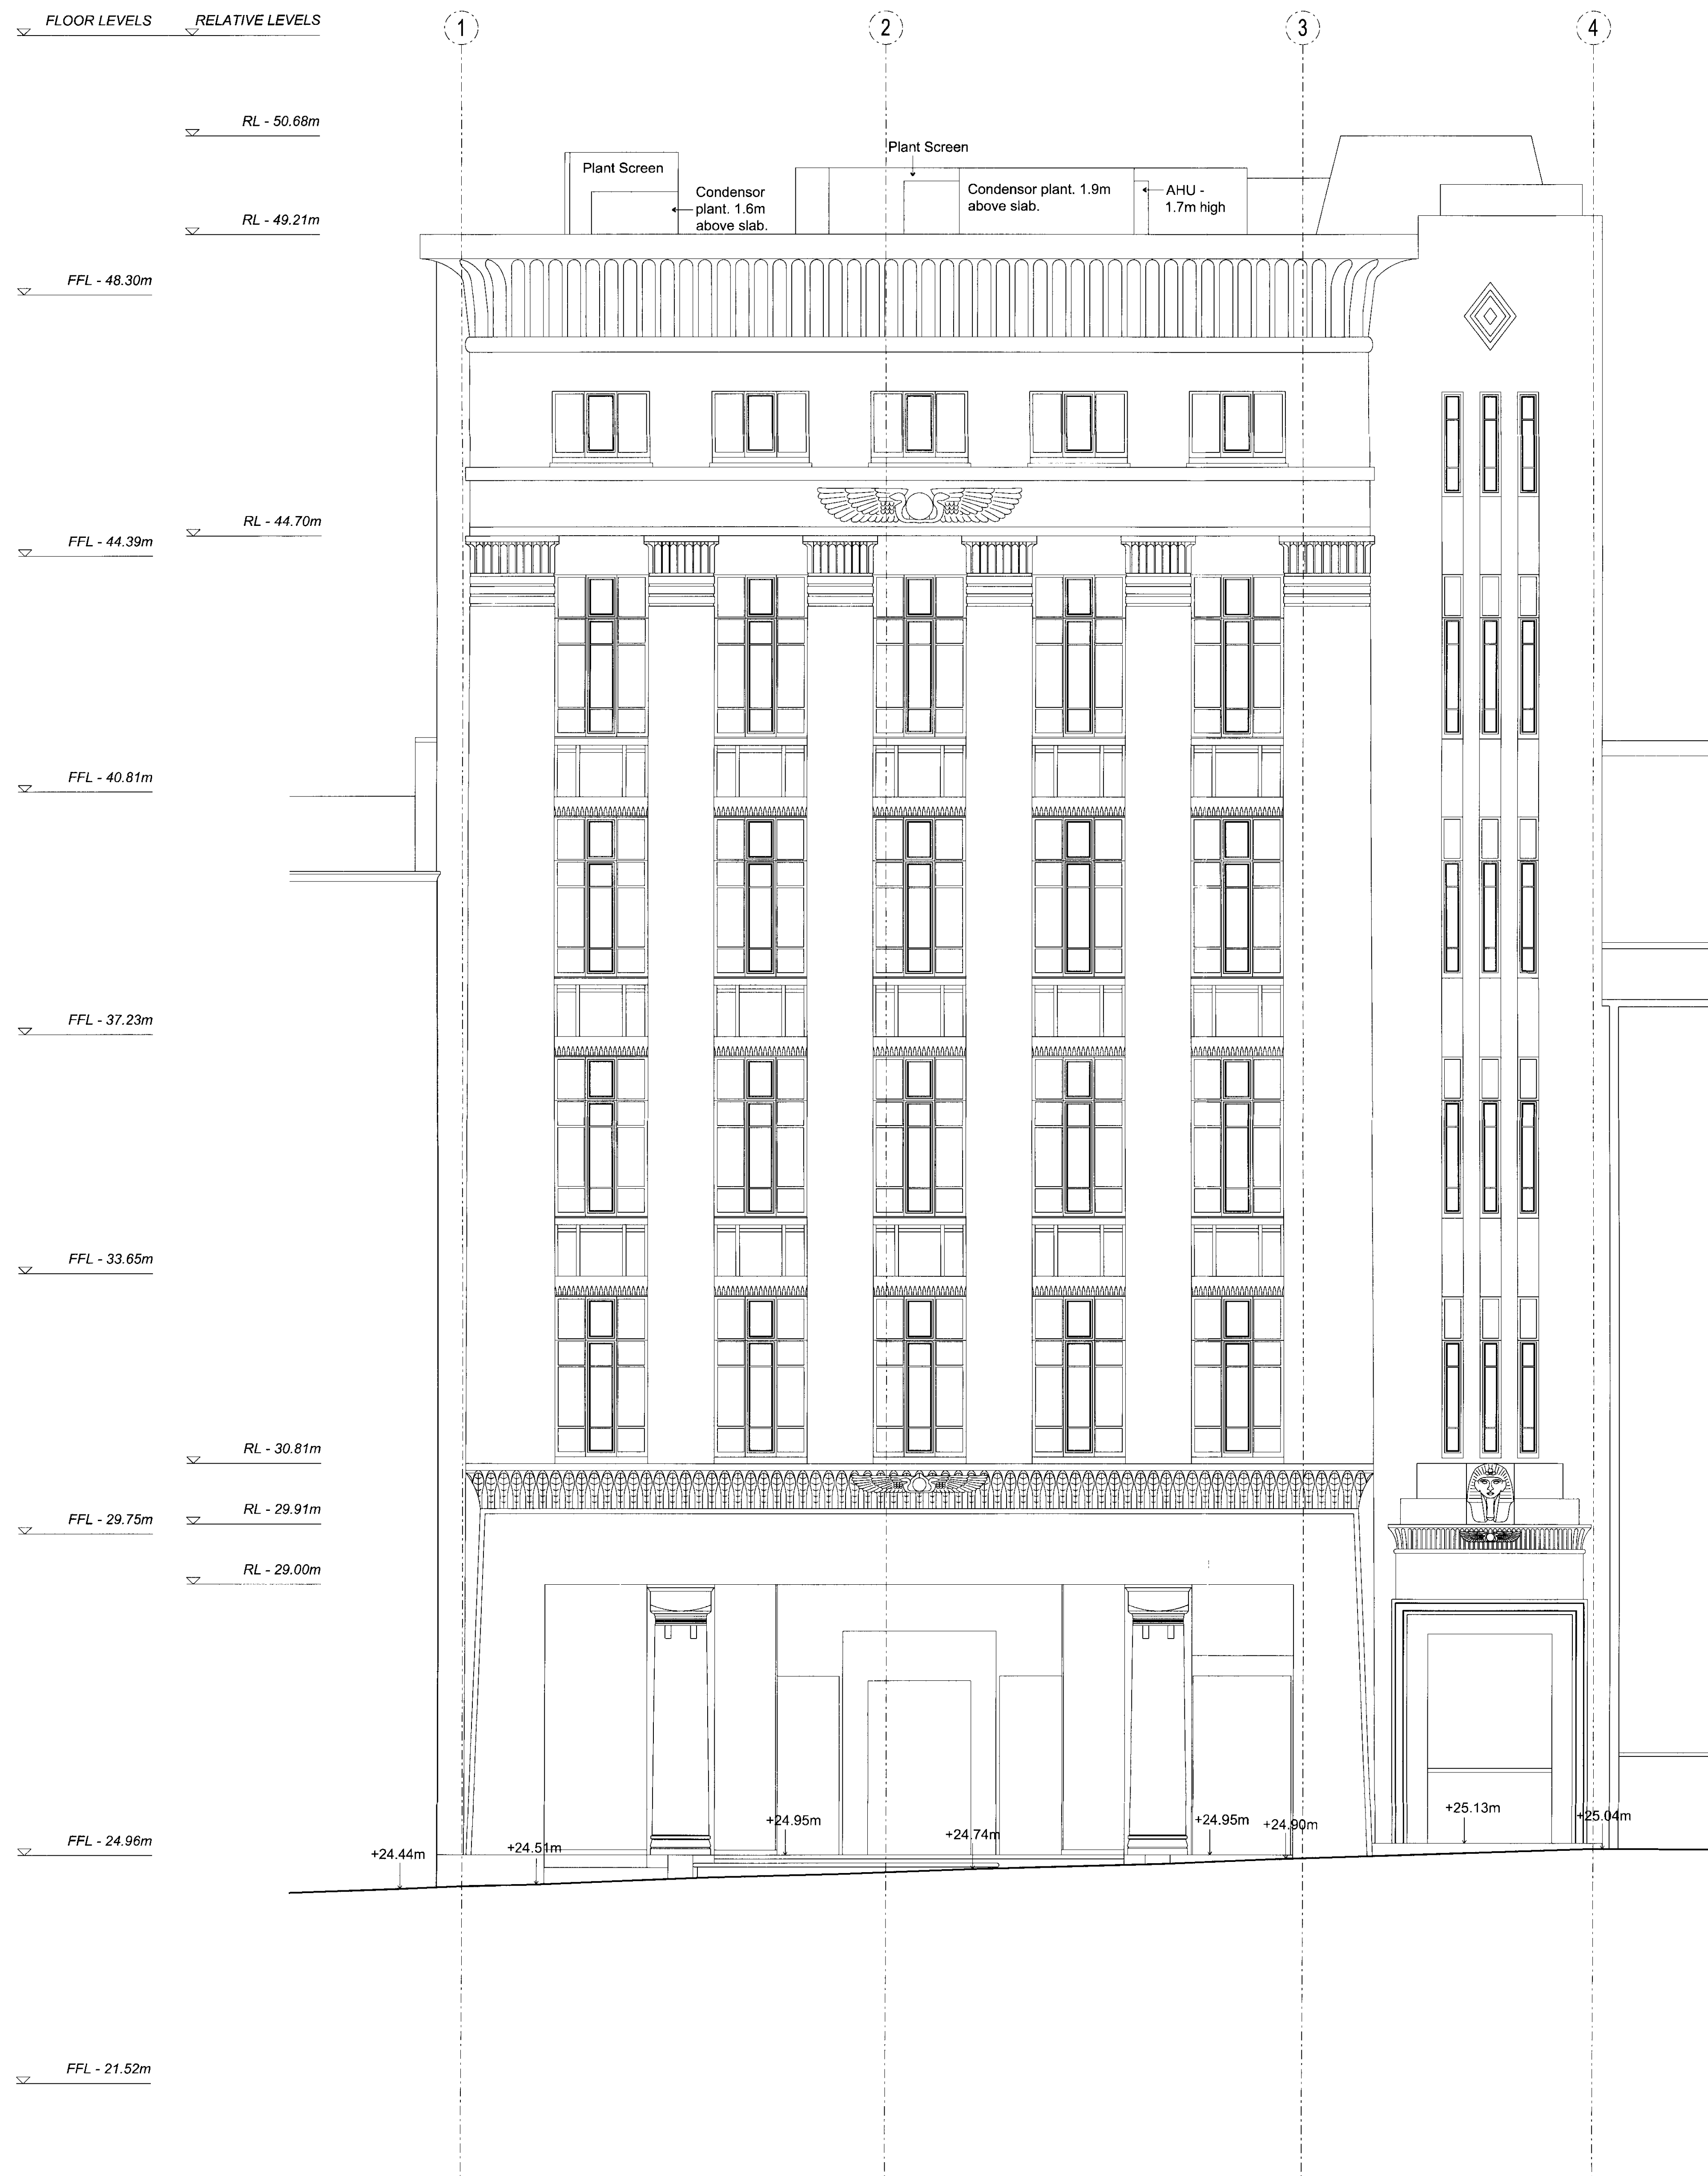

A - FRONT ELEVATION
Original Stone Elevation

Notes / Key

urban velvet architecture & development urban velvet design ltd. Unit2c Hillgate Place, 18-20 Balham Hill, London SW12 9ER Tel: 020 8675 7900 Fax: 020 8673 4040		Revisions <table><tr><th>Rev.</th><th>Date</th><th>Items</th><th>Initials</th></tr><tr><td>A</td><td>28.09.10</td><td>Existing plant added to elevation</td><td>AW</td></tr></table> 30 SEP 2010		Rev.	Date	Items	Initials	A	28.09.10	Existing plant added to elevation	AW
Rev.	Date	Items	Initials								
A	28.09.10	Existing plant added to elevation	AW								
Project Title 233 Shaftesbury Avenue		Job Number UV - 59	Scale 1:50@A0								
Drawing Title Existing Elevation A		Date August 2010	Created by/Checked by AW/KC								
Drawing Number UV-59-16.1-P	Revision A										


FLOOR LEVELS	RELATIVE LEVELS
FFL - 48.30m	
	RL - 46.67m
FFL - 44.39m	RL - 44.75m
	RL - 41.85m
FFL - 40.81m	RL - 41.17m
	RL - 38.70m
FFL - 37.23m	
FFL - 33.65m	
	RL - 30.67m
FFL - 29.75m	RL - 29.41m
	RL - 26.22m
FFL - 24.96m	
FFL - 21.52m	



B - REAR ELEVATION
Brick Elevation

Notes / Key


urban velvet architecture & development urban velvet design ltd. Unit2c Hillgate Place, 18-20 Balham Hill, London SW12 9ER Tel: 020 8675 7500 Fax: 020 8675 4040		Revisions <table> <tr> <th>Rev.</th><th>Date</th><th>Items</th><th>Initials</th></tr> <tr> <td>A</td><td>28.09.10</td><td>Existing plant added to elevation, detail added to facade behind</td><td>AW</td></tr> </table>		Rev.	Date	Items	Initials	A	28.09.10	Existing plant added to elevation, detail added to facade behind	AW
Rev.	Date	Items	Initials								
A	28.09.10	Existing plant added to elevation, detail added to facade behind	AW								
Project Title	233 Shaftesbury Avenue	Job Number	UV - 59								
Drawing Title	Existing Elevation B	Scale	1:50@A0								
Drawing Number	UV-59-16.2-P	Date	August 2010								
	Revision A	Created by/Checked by	AW/KC								

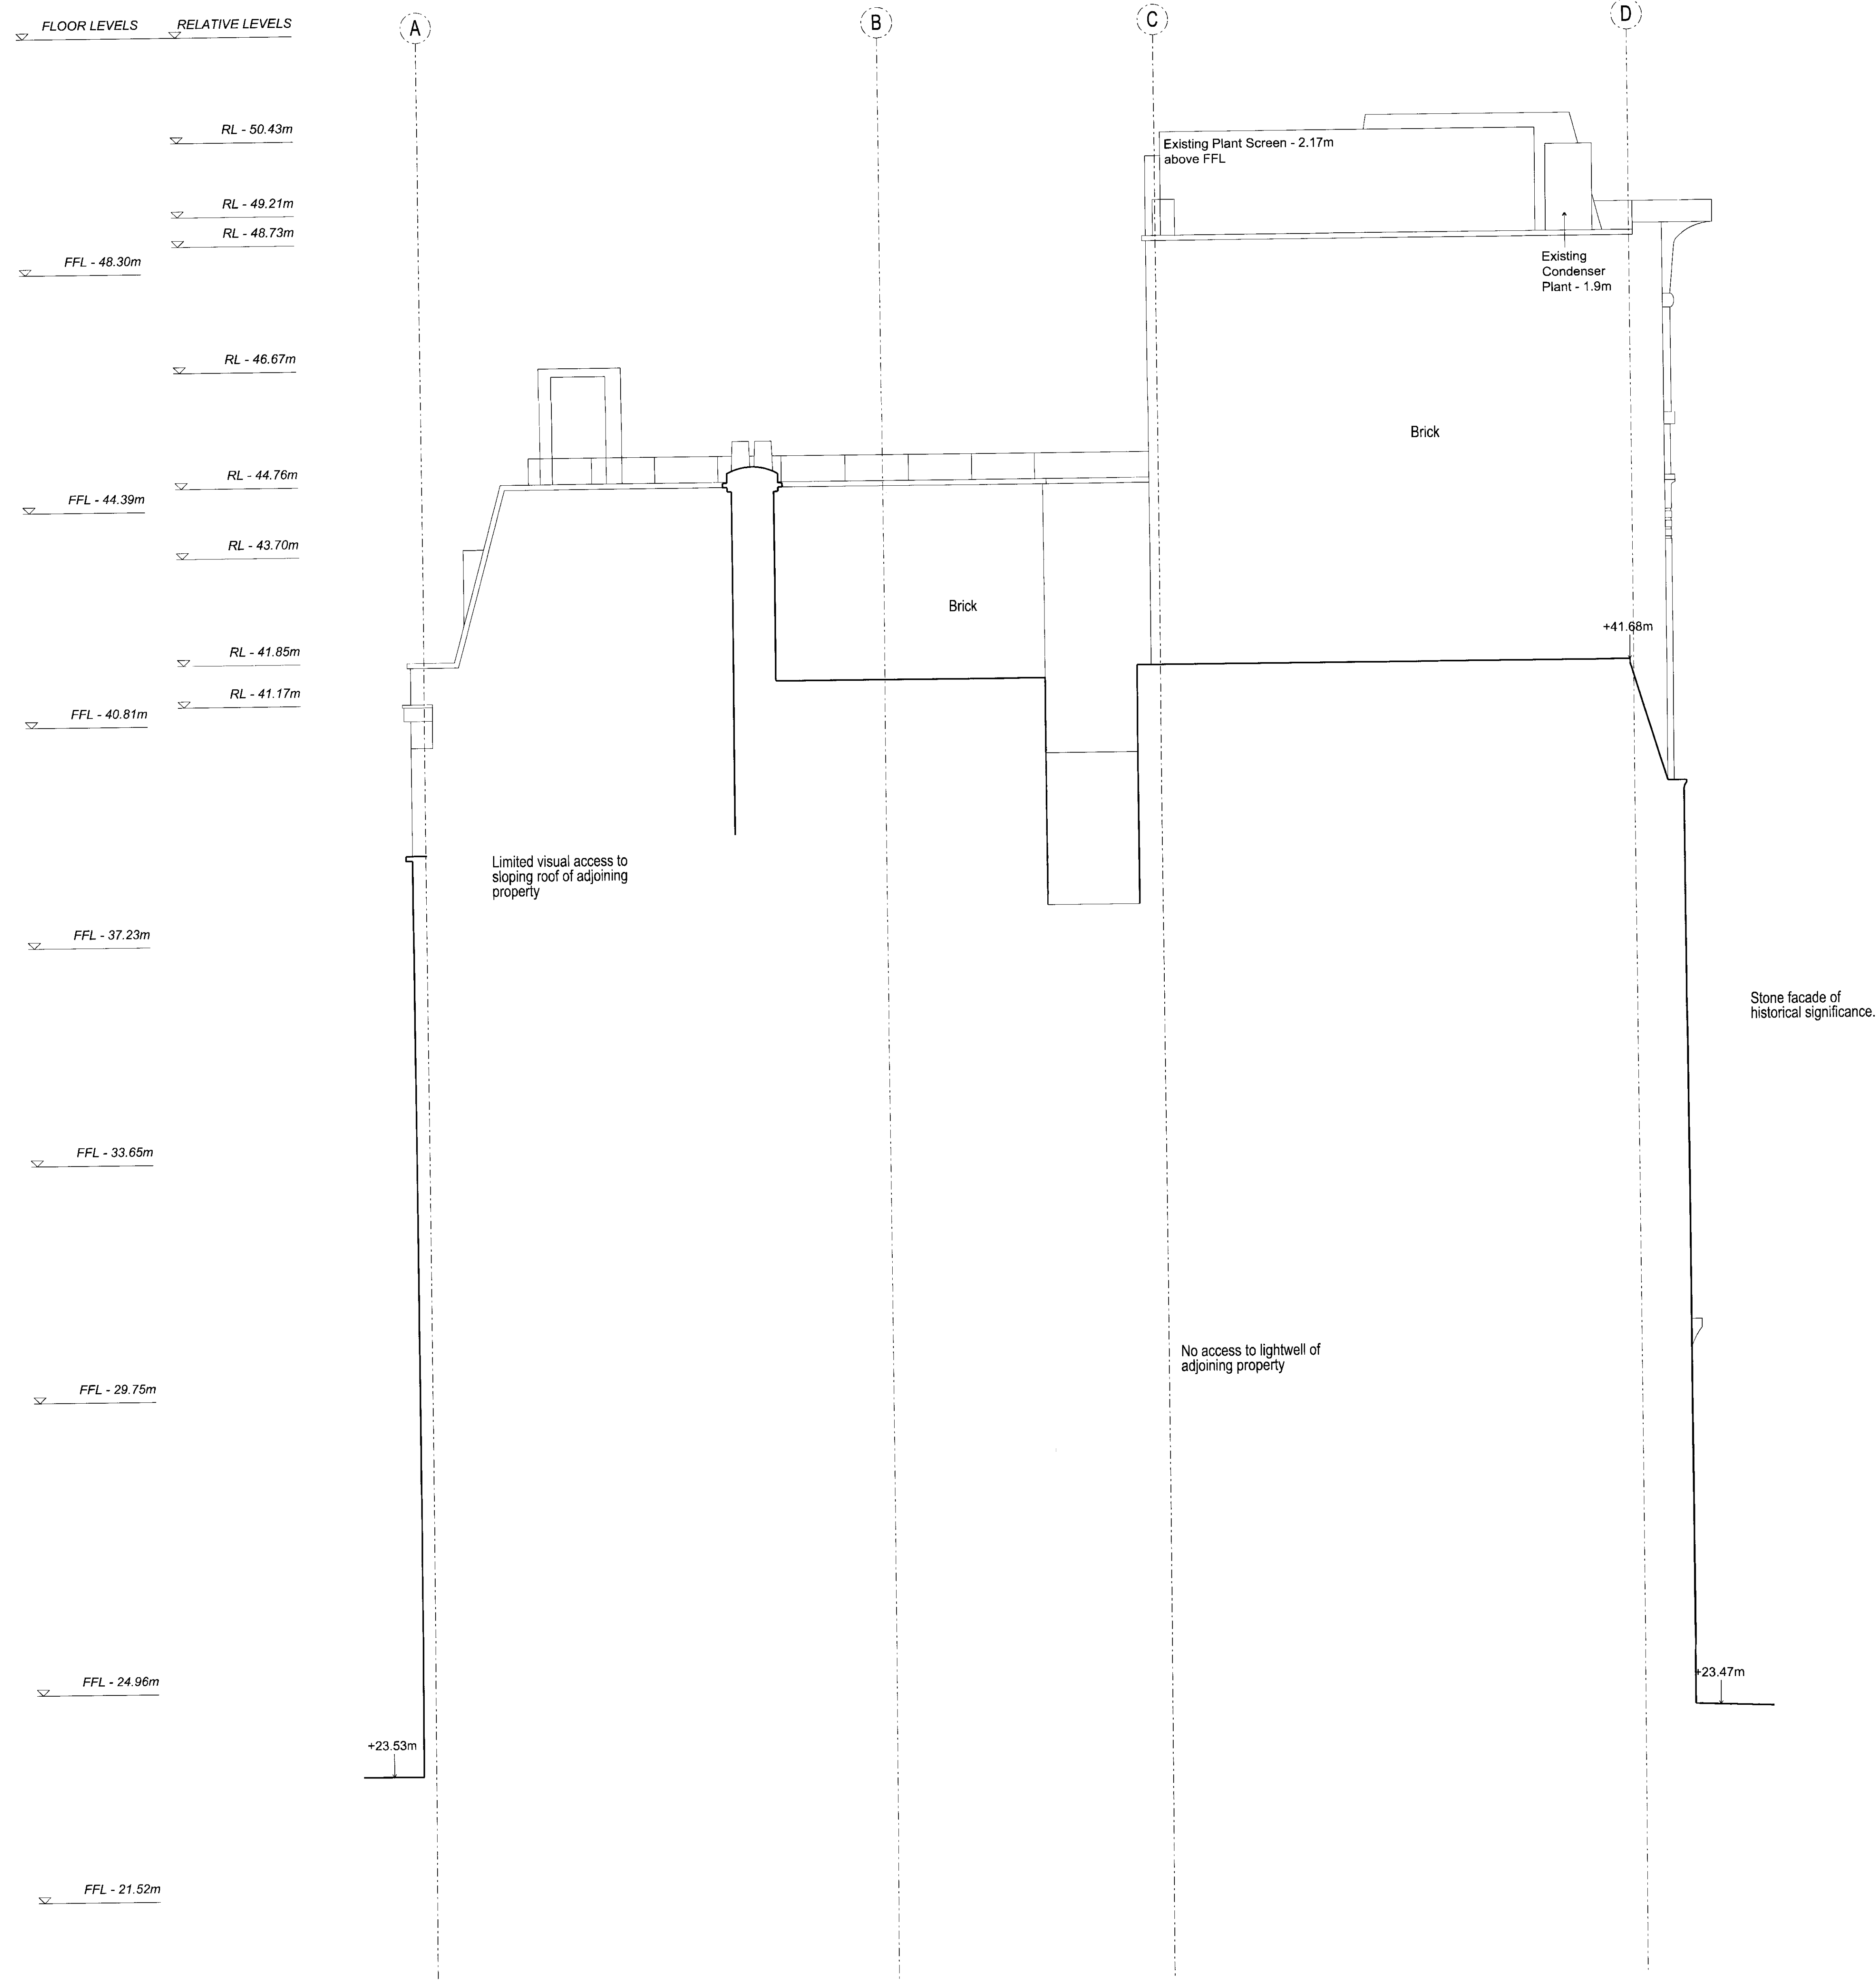

C - SOUTH FACING SIDE ELEVATION
Limited access to lightwell and roof at time of survey

Notes / Key			

urban velvet architecture & development urban velvet design ltd. Unit2c Hillgate Place, 18-20 Balham Hill, London SW12 9ER Tel: 020 8675 7900 Fax: 020 8673 4040			Revisions <table><tr><th>Rev.</th><th>Date</th><th>Items</th><th>Initials</th></tr><tr><td>A</td><td>28.09.10</td><td>Existing plant added to elevation</td><td>AW</td></tr></table> RECEIVED 30 SEP 2010		Rev.	Date	Items	Initials	A	28.09.10	Existing plant added to elevation	AW
Rev.	Date	Items	Initials									
A	28.09.10	Existing plant added to elevation	AW									
Project Title 233 Shaftesbury Avenue		Job Number UV - 59	Scale 1:50@A0									
Drawing Title Existing Elevation C		Date August 2010	Created by/Checked by AW/KC									
Drawing Number UV-59-17.1-P	Revision A											

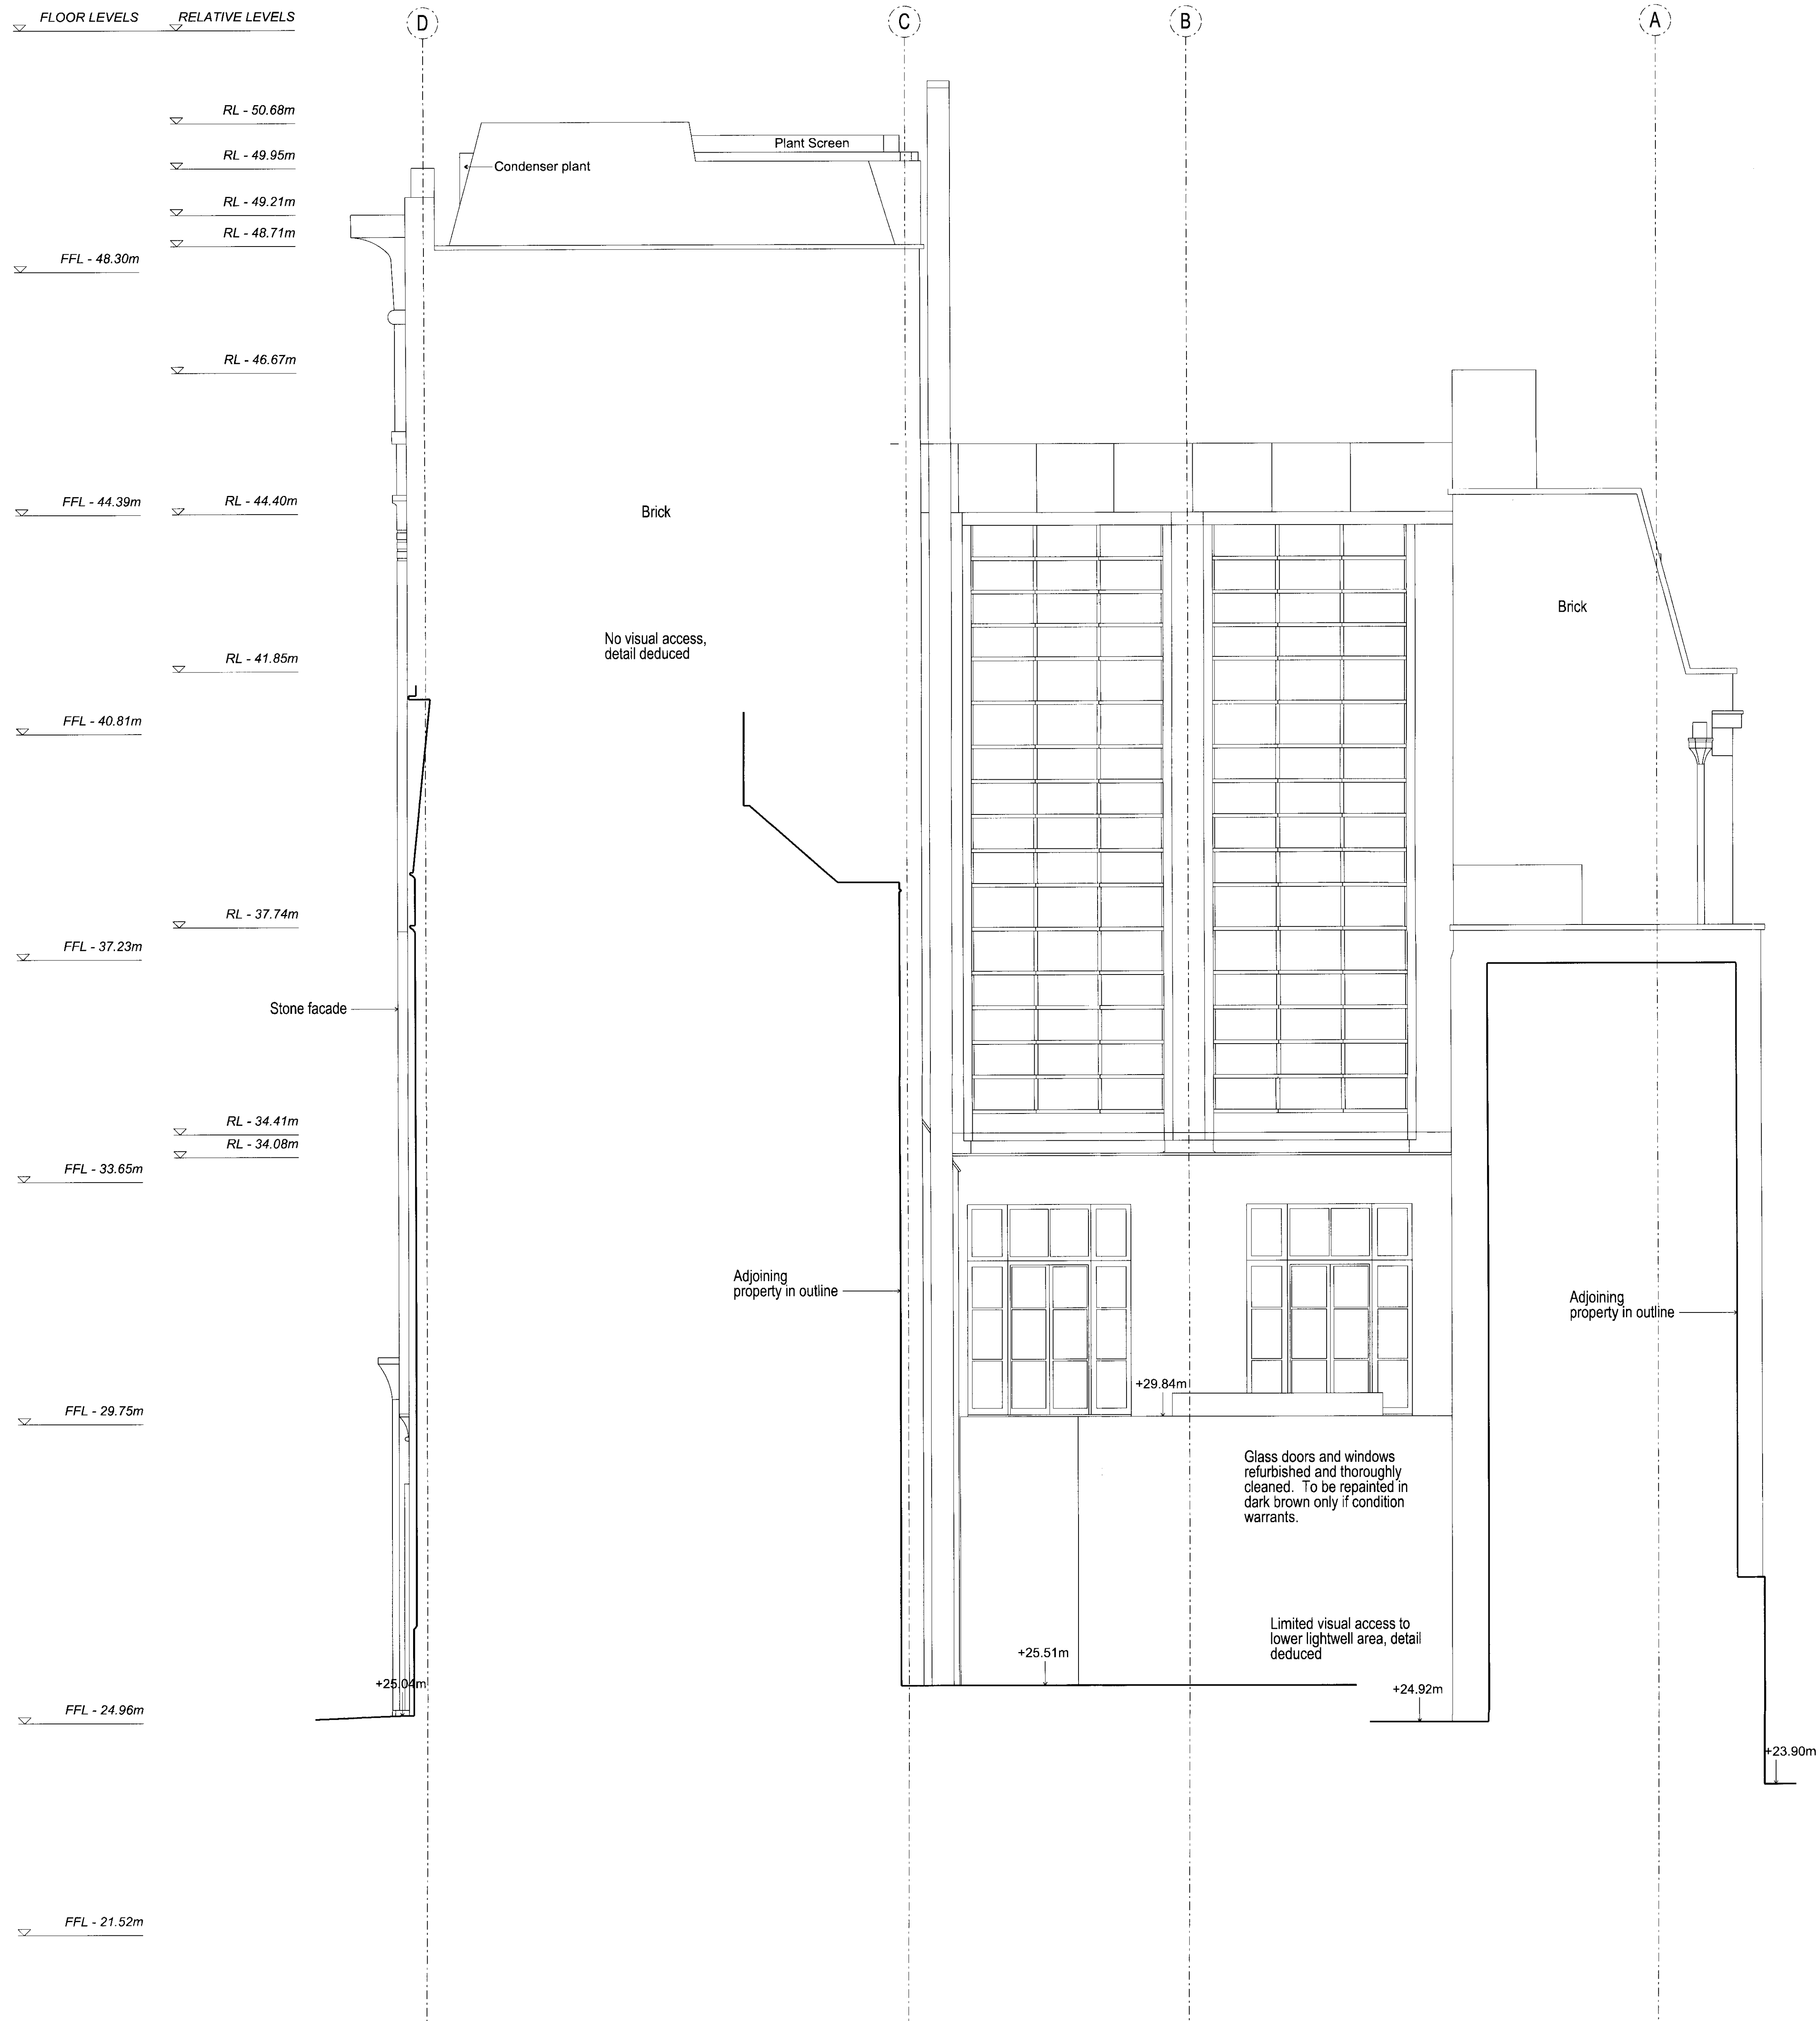

D - NORTH FACING SIDE ELEVATION
Glass curtain wall

Notes / Key

urban velvet architecture & development urban velvet design ltd. Unit2c Hillgate Place, 18-20 Balham Hill, London SW12 9ER Tel: 020 8675 7900 Fax: 020 8673 4040		Revisions <table><tr><th>Rev.</th><th>Date</th><th>Items</th><th>Initials</th></tr><tr><td>A</td><td>28.09.10</td><td>Existing plant added to elevation</td><td>AW</td></tr></table> 30 SEP 2010		Rev.	Date	Items	Initials	A	28.09.10	Existing plant added to elevation	AW
Rev.	Date	Items	Initials								
A	28.09.10	Existing plant added to elevation	AW								
Project Title 233 Shaftesbury Avenue		Job Number UV - 59	Scale 1:50@A0								
Drawing Title Existing Elevation D		Date August 2010	Created by/Checked by AW/KC								
Drawing Number UV-59-17.2-P	Revision A										

FLOOR LEVELS ROOF LEVELS

RL - 50.68m

RL - 50.05m

RL - 48.39m

RL - 46.66m

LEVEL 5
FFL - 44.39m

RL - 44.48m

LEVEL 4
FFL - 40.81m


LEVEL 3
FFL - 37.23m

LEVEL 2
FFL - 33.65m

LEVEL 1
FFL - 29.75m

LEVEL 0
FFL - 24.96m

LEVEL -1
FFL - 21.52m

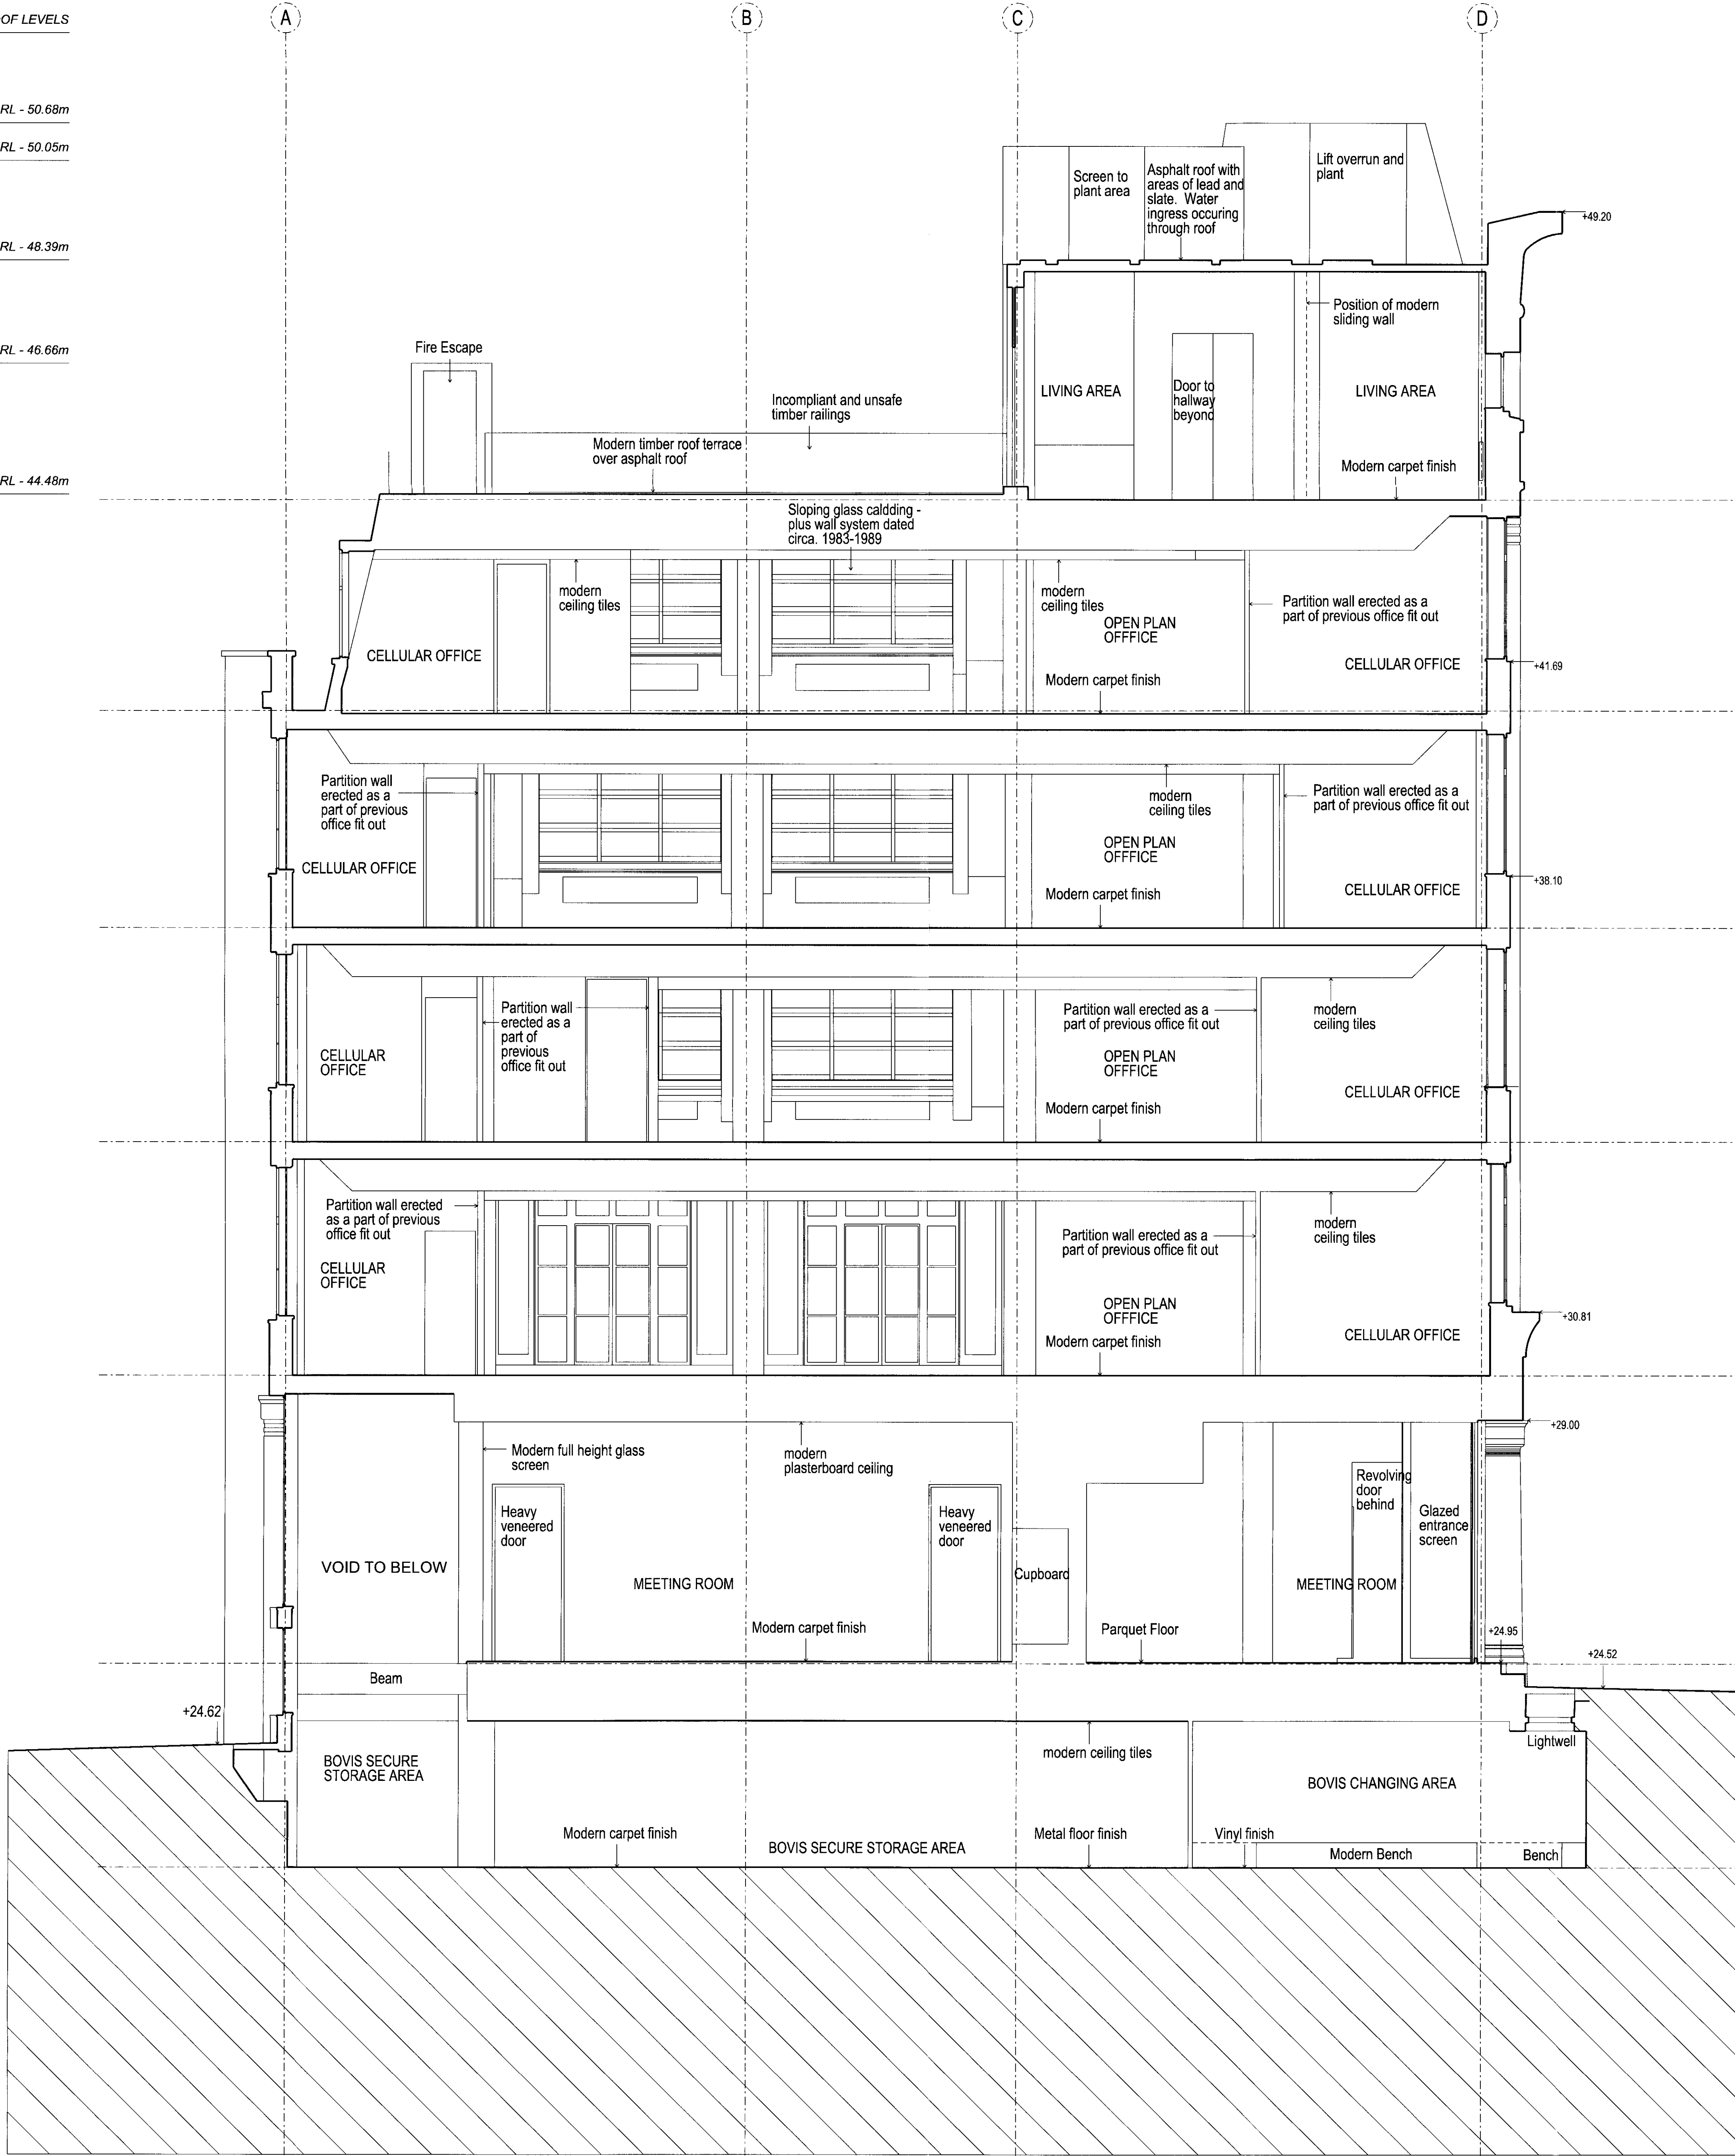

SECTION AA

Notes / Key

urban velvet
architecture & development

urban velvet design ltd.
Unit2c Hillgate Place, 18-20 Balham Hill, London SW12 9ER
Tel: 020 8675 7900 Fax: 020 8673 4040

Project Title
233 Shaftesbury Avenue

Drawing Title
Existing Section AA

Drawing Number
UV-59-18.1-P

Revision
-

Revisions

Rev.	Date	Items	Initials
------	------	-------	----------

Job Number

UV - 59

Date


August 2010

Scale

1:50@A0

Created by/Checked by

AW/KC

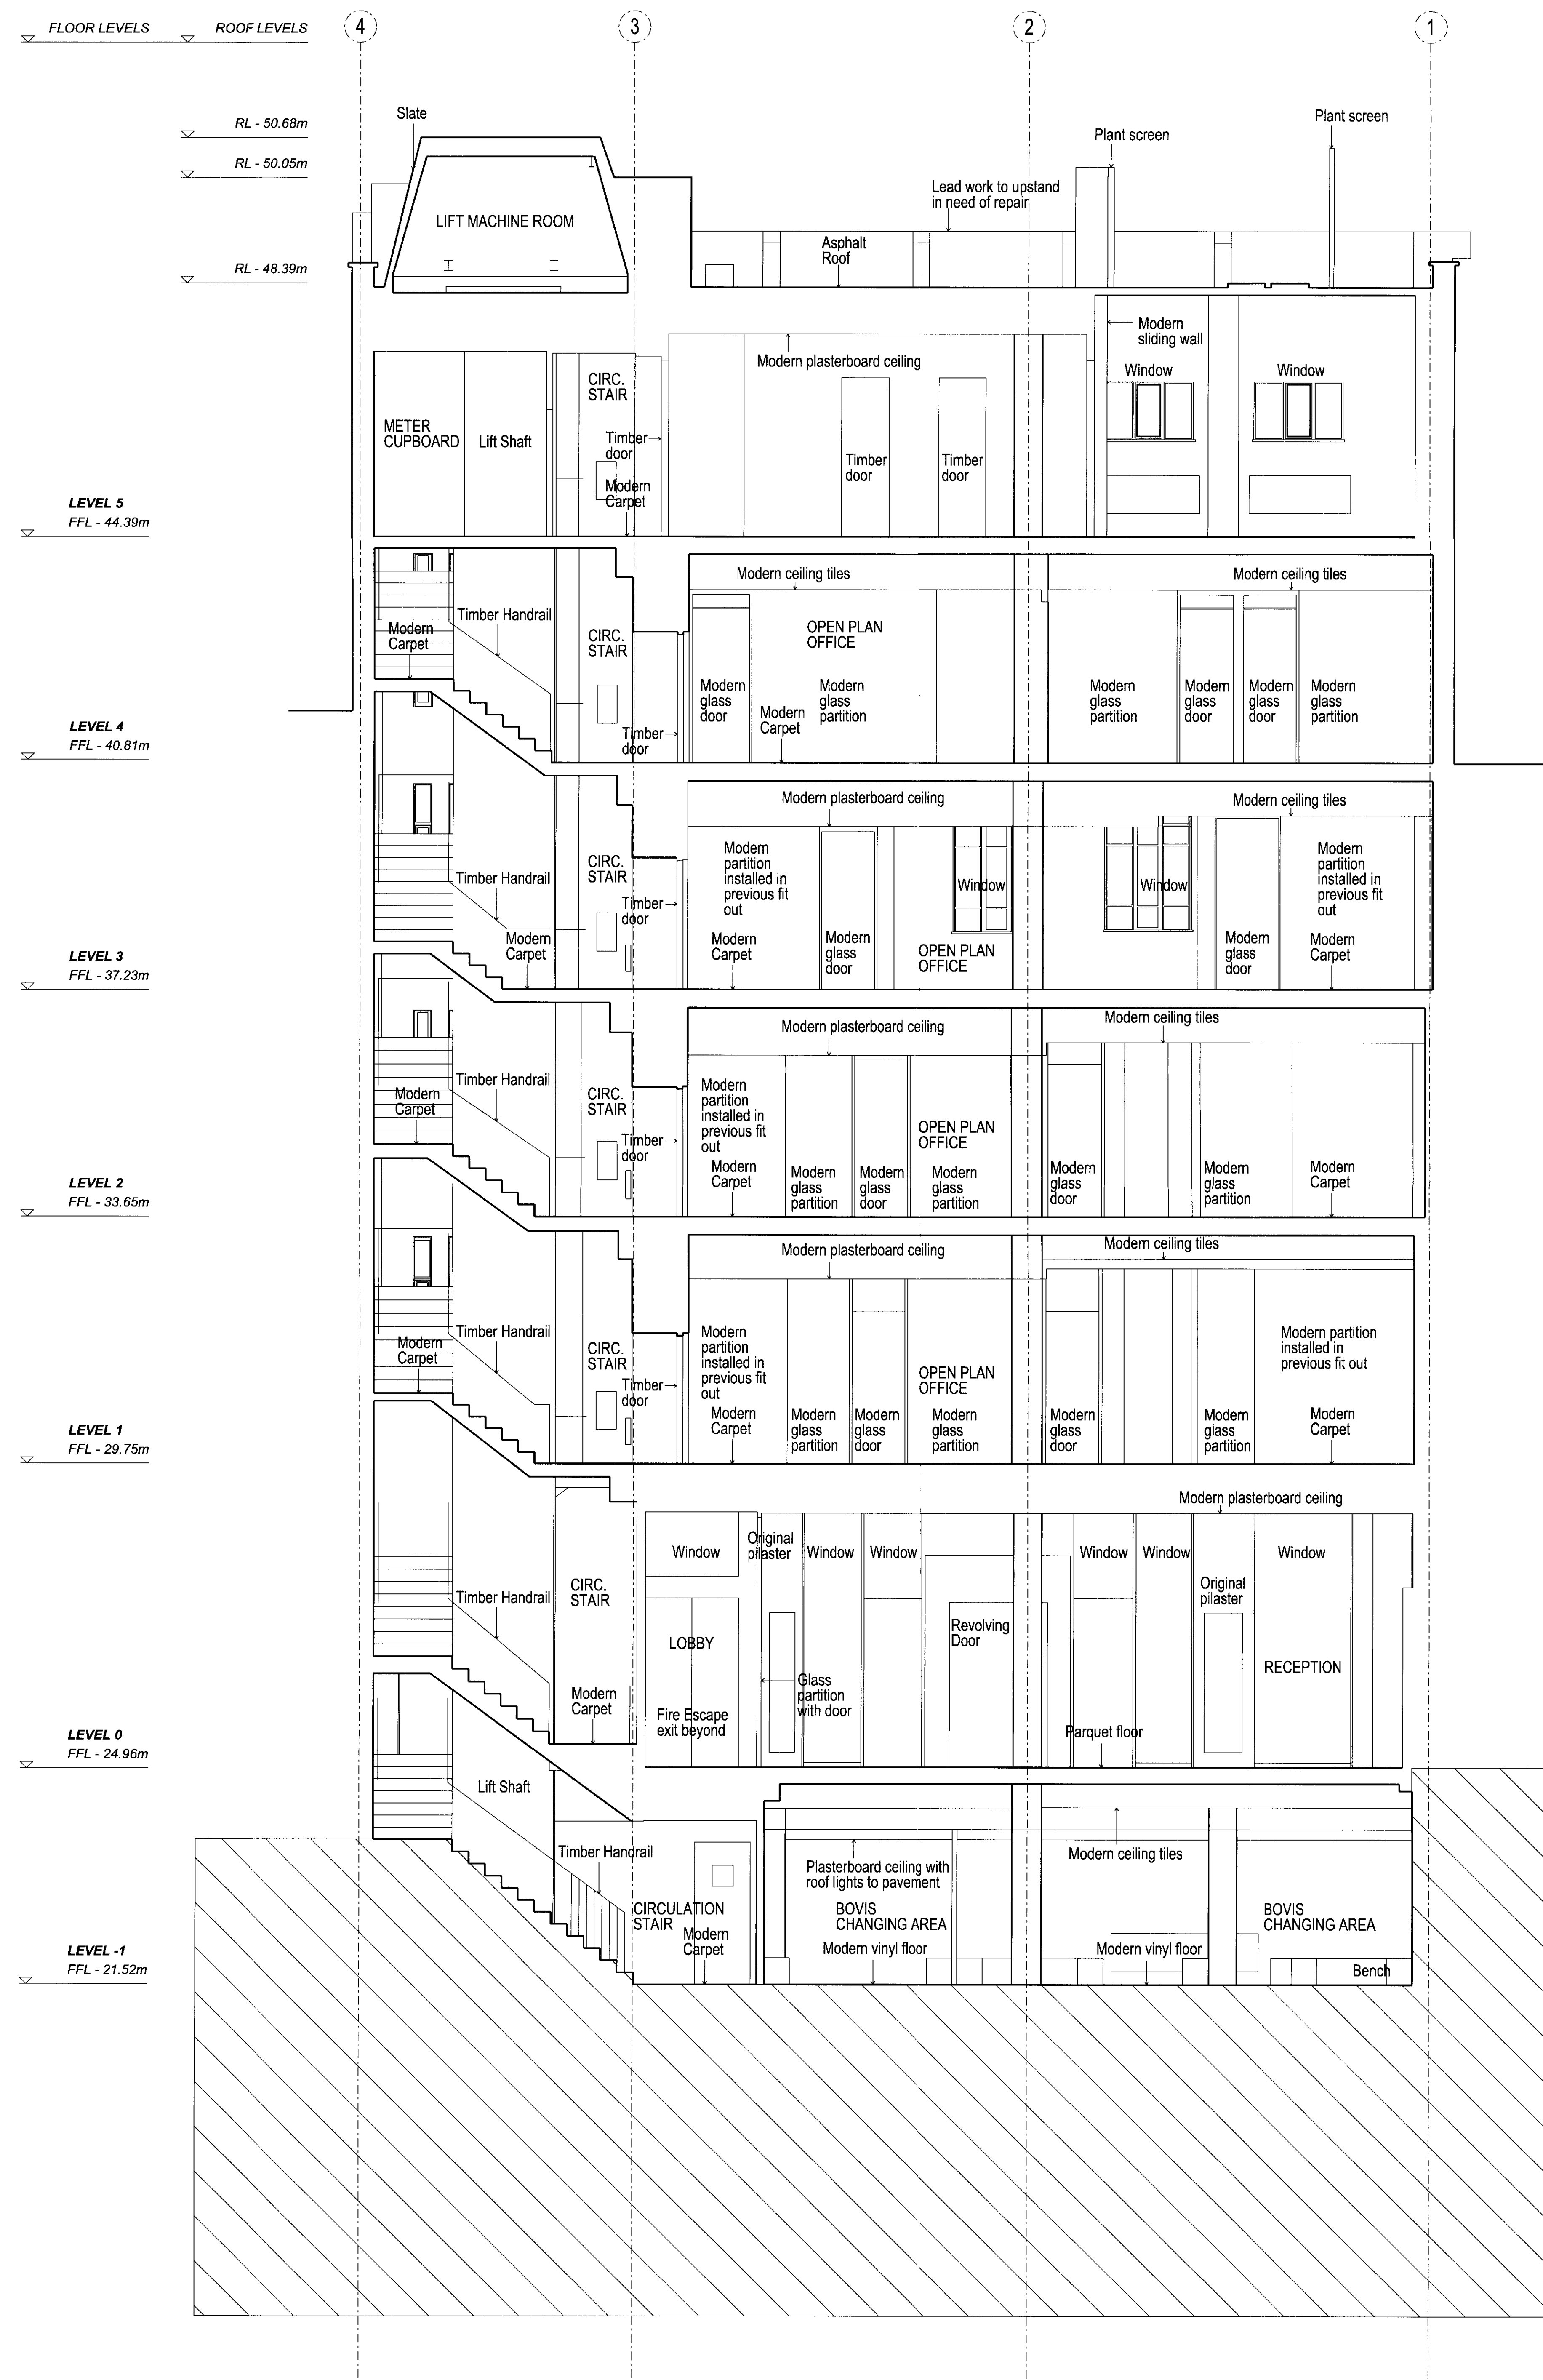

SECTION BB

Notes / Key

urban velvet
architecture & development

urban velvet design ltd.

Unit2c Hillgate Place, 18-20 Balham Hill, London SW12 9ER
Tel: 020 8675 7500 Fax: 020 8675 4040

Project Title
233 Shaftesbury Avenue

Drawing Title
Existing Section BB

Drawing Number
UV-59-19.1-P

Revision
-

Revisions

Rev.	Date	Items	Initials
-	-	-	-

Job Number

UV - 59

Scale

1:50@A0

Date

August 2010

Created by/Checked by

AW/KC

FLOOR LEVELS ROOF LEVELS

RL - 46.68m

LEVEL 5
FFL - 44.39m
RL - 44.48m

LEVEL 4
FFL - 40.81m


LEVEL 3
FFL - 37.23m

LEVEL 2
FFL - 33.65m

LEVEL 1
FFL - 29.75m

LEVEL 0
FFL - 24.96m

LEVEL -1
FFL - 21.52m

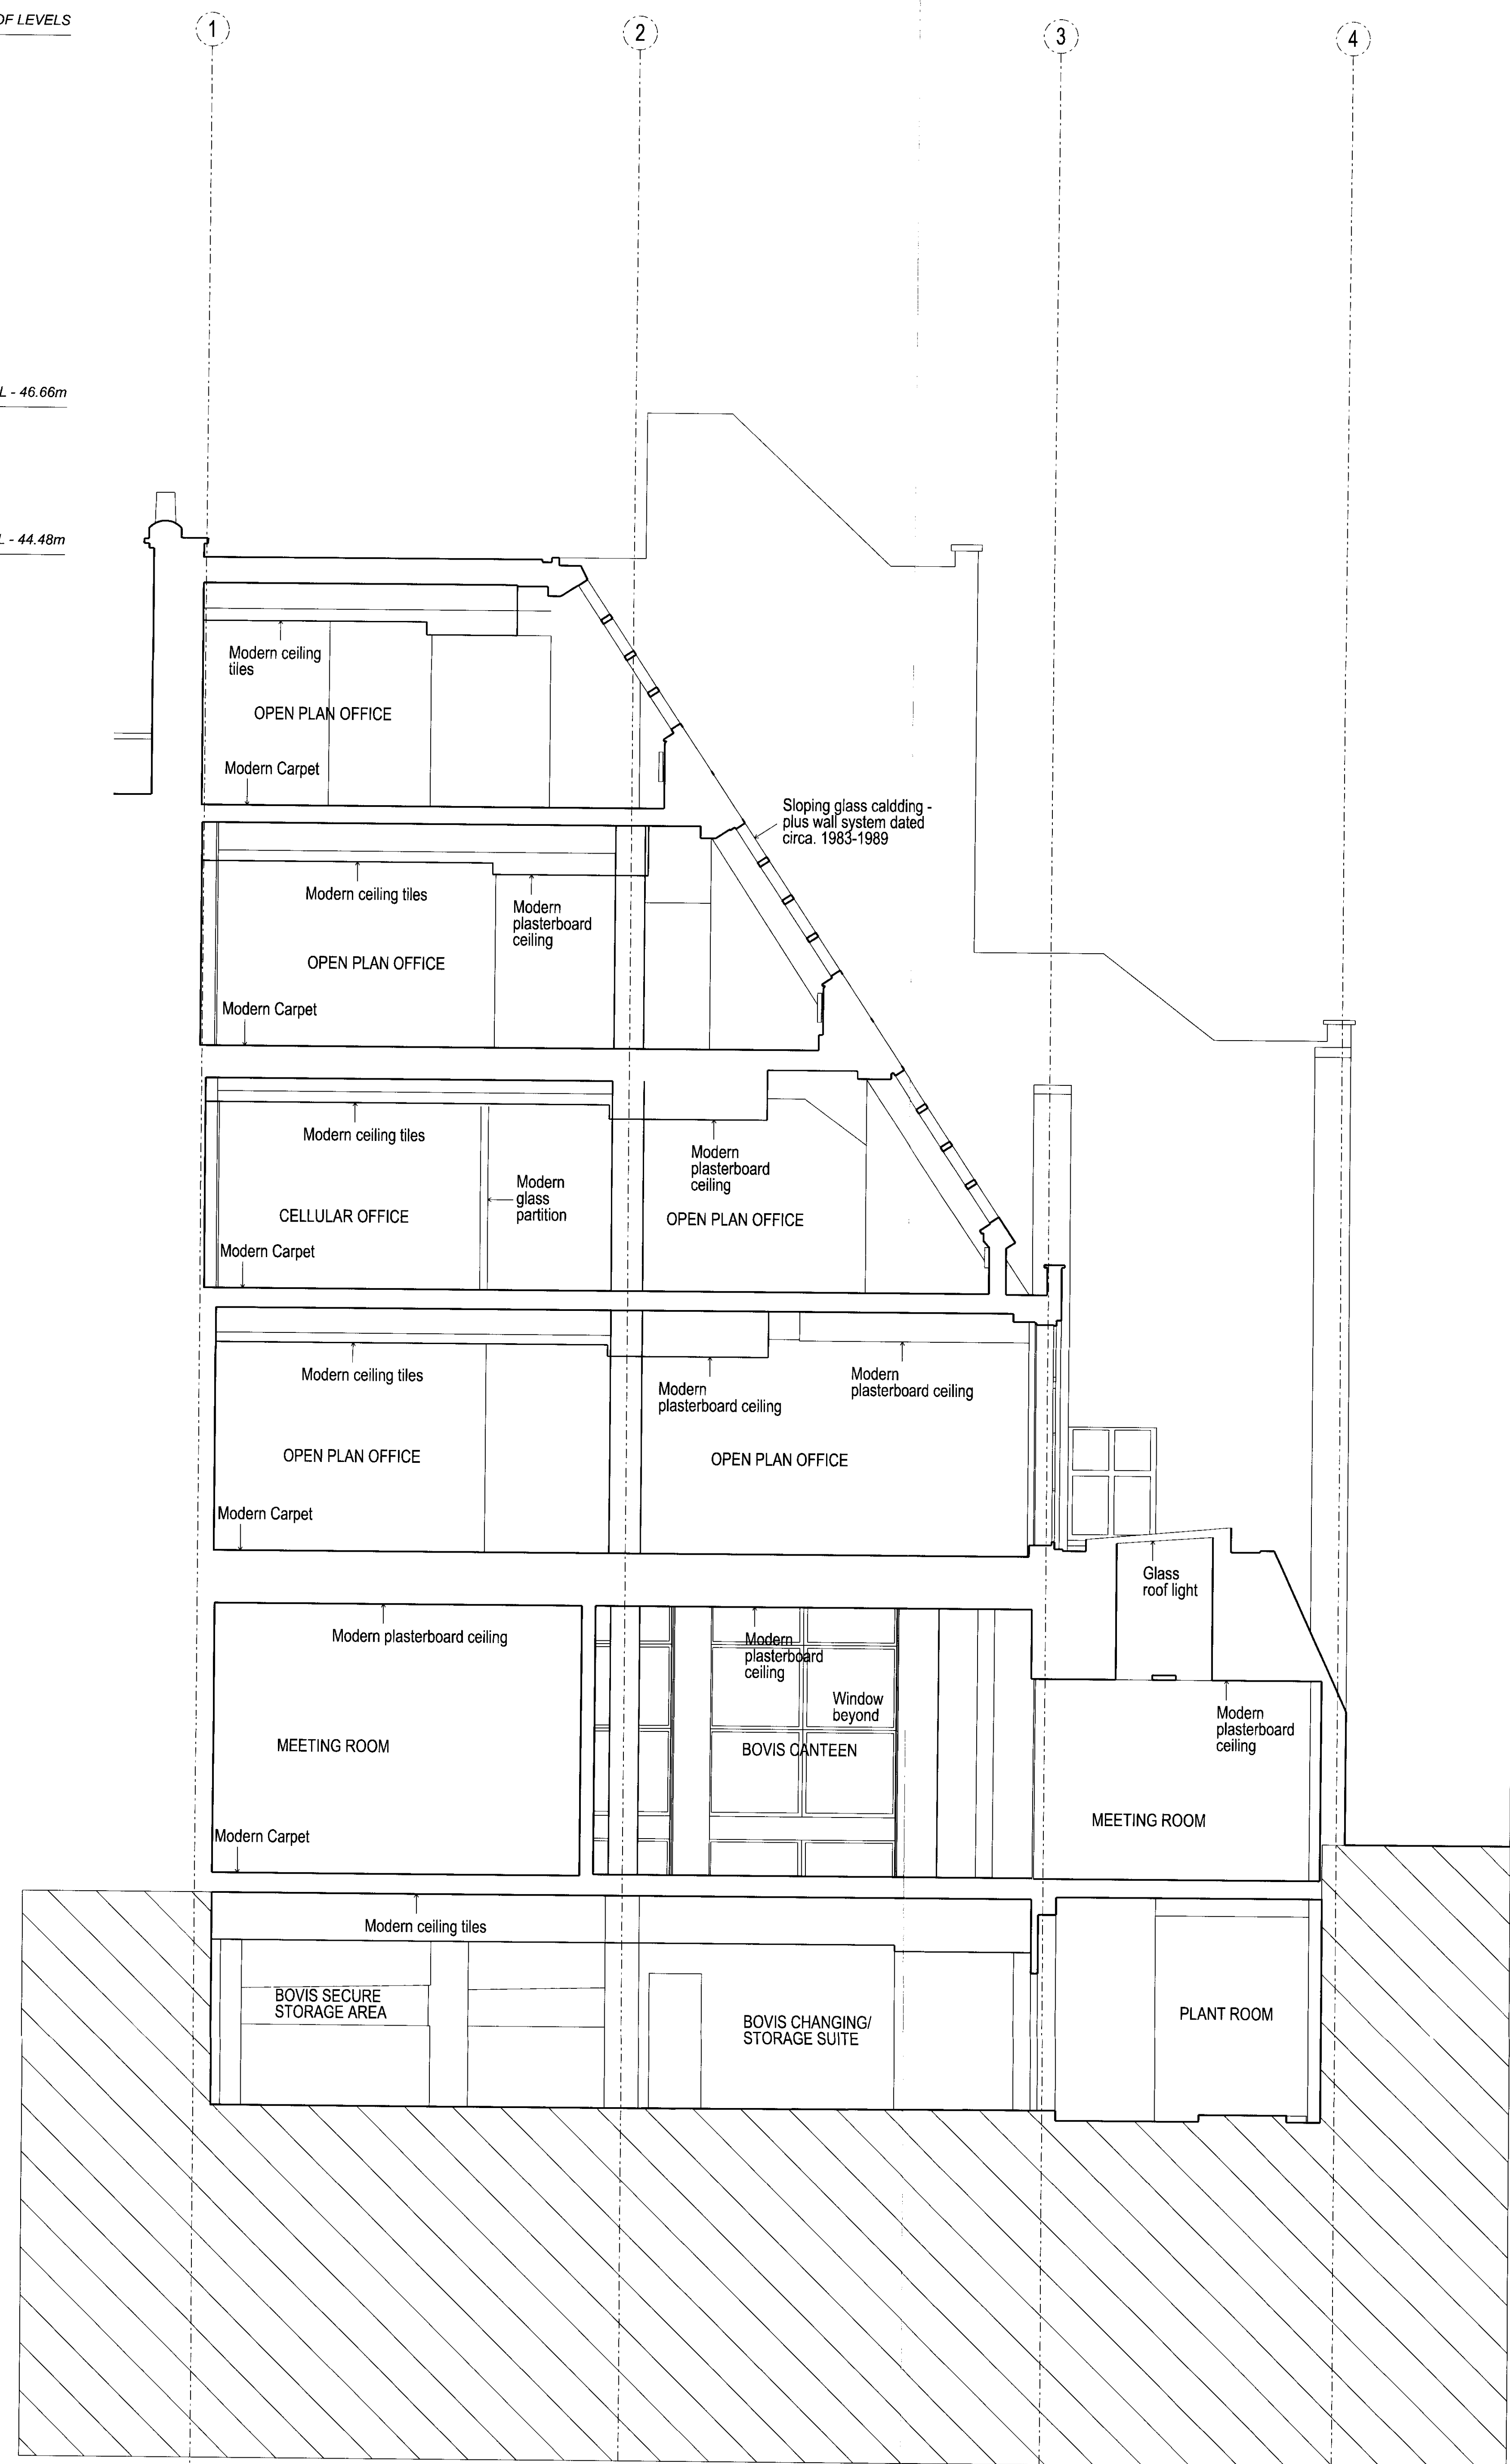

SECTION CC

Notes / Key

urban velvet
architecture & development

urban velvet design ltd.
Unit2c Hillgate Place, 18-20 Balham Hill, London SW12 9ER
Tel: 020 8675 7900 Fax: 020 8673 4040

Project Title

233 Shaftesbury Avenue

Drawing Title

Existing Section CC

Drawing Number

UV-59-19.2-P

Revision

-

Revisions

Rev.	Date	Items	Initials
------	------	-------	----------

-	-	-	-
---	---	---	---

Job Number

UV - 59

Scale

1:50@A0

Date

August 2010

Created by/Checked by

AW/KC