


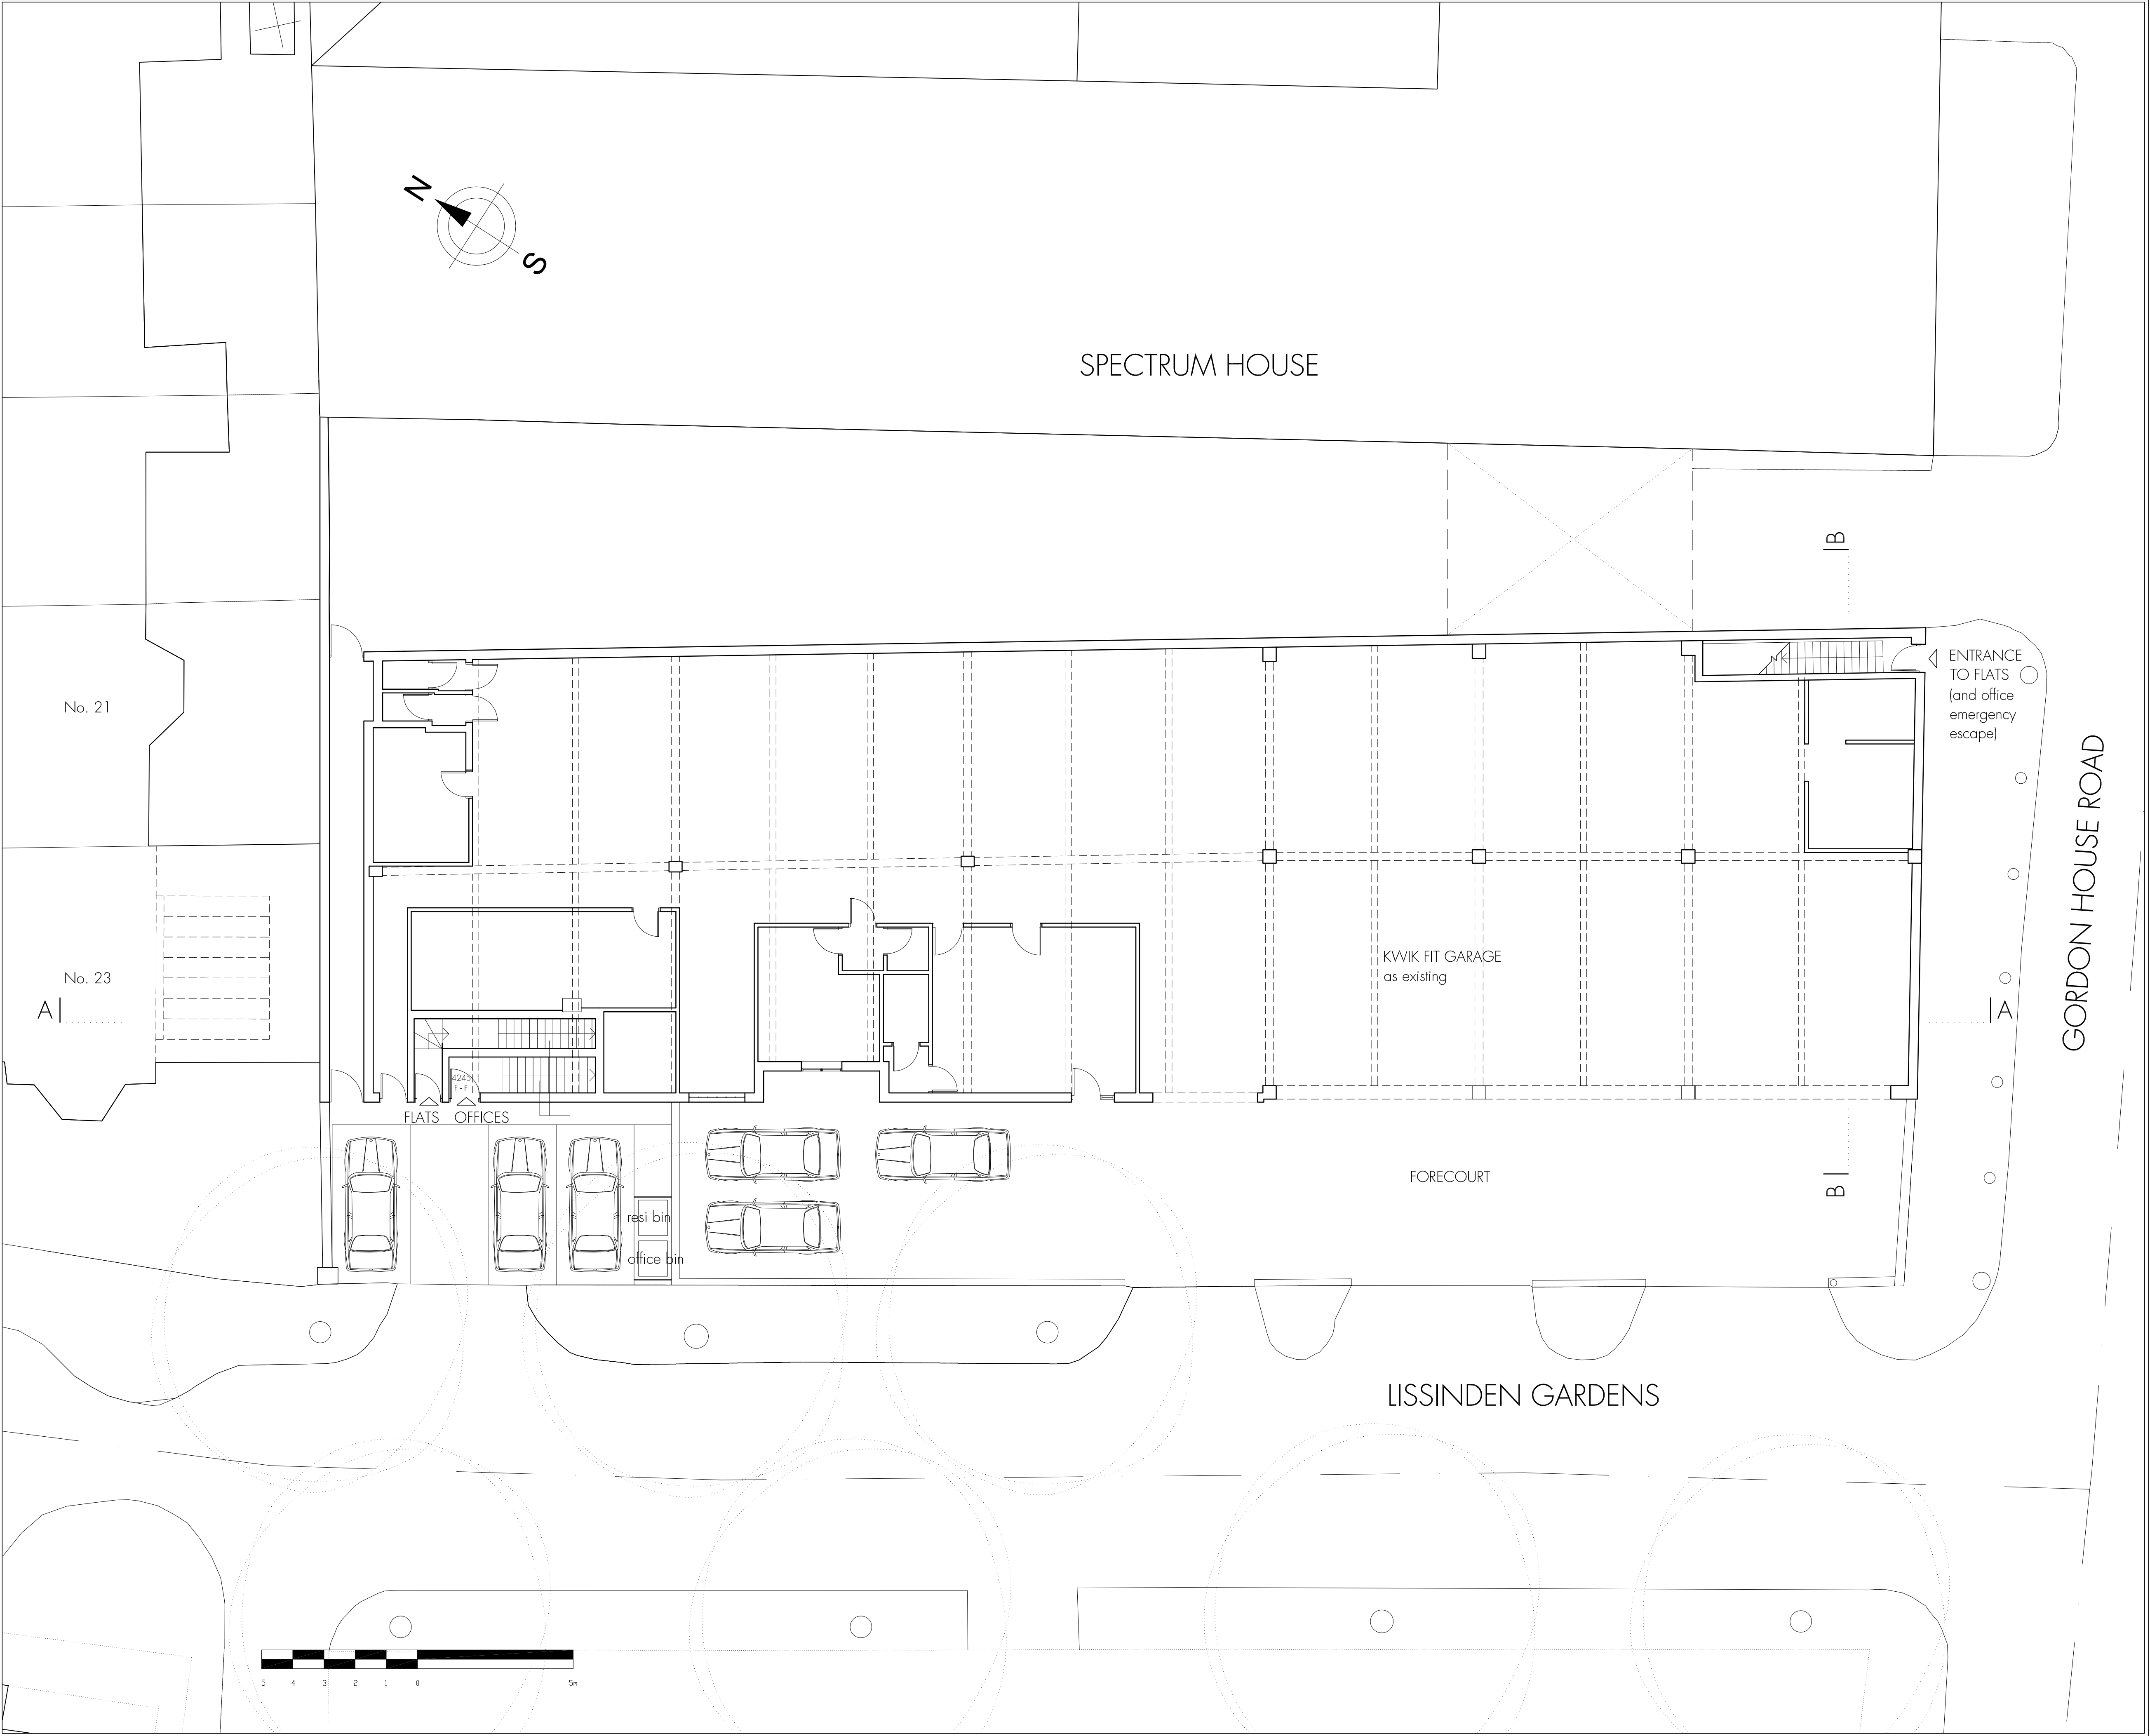

Do not scale off this drawing.

All indicated dimensions to be checked and verified on site by the Main Contractor before commencement of any fabrication drawings or work whatsoever on site.

Report all discrepancies to the Architect immediately.

This drawing is to be read in conjunction with all the related Architect's and Structural Engineer's drawings, details and all relevant information.



A	10/09/10	REVISED TO SUIT LOCAL AUTHORITY RECOMMENDATIONS
rev.	rev. date	rev. description

tasou


associates

architects + structural engineers


4 Amwell Street, London. EC1R 1UG T:020 7713 7070 F:020 7713 7071 E:tasou@tasou.co.uk		
project		
6 Lissenden Gardens London NW5 1LX		
drwg title		
Proposed Ground Floor Plan		
date	drwg no.	rev.
April 2010	PP/01	A
scale @ A1	job no.	
1:100	1161	

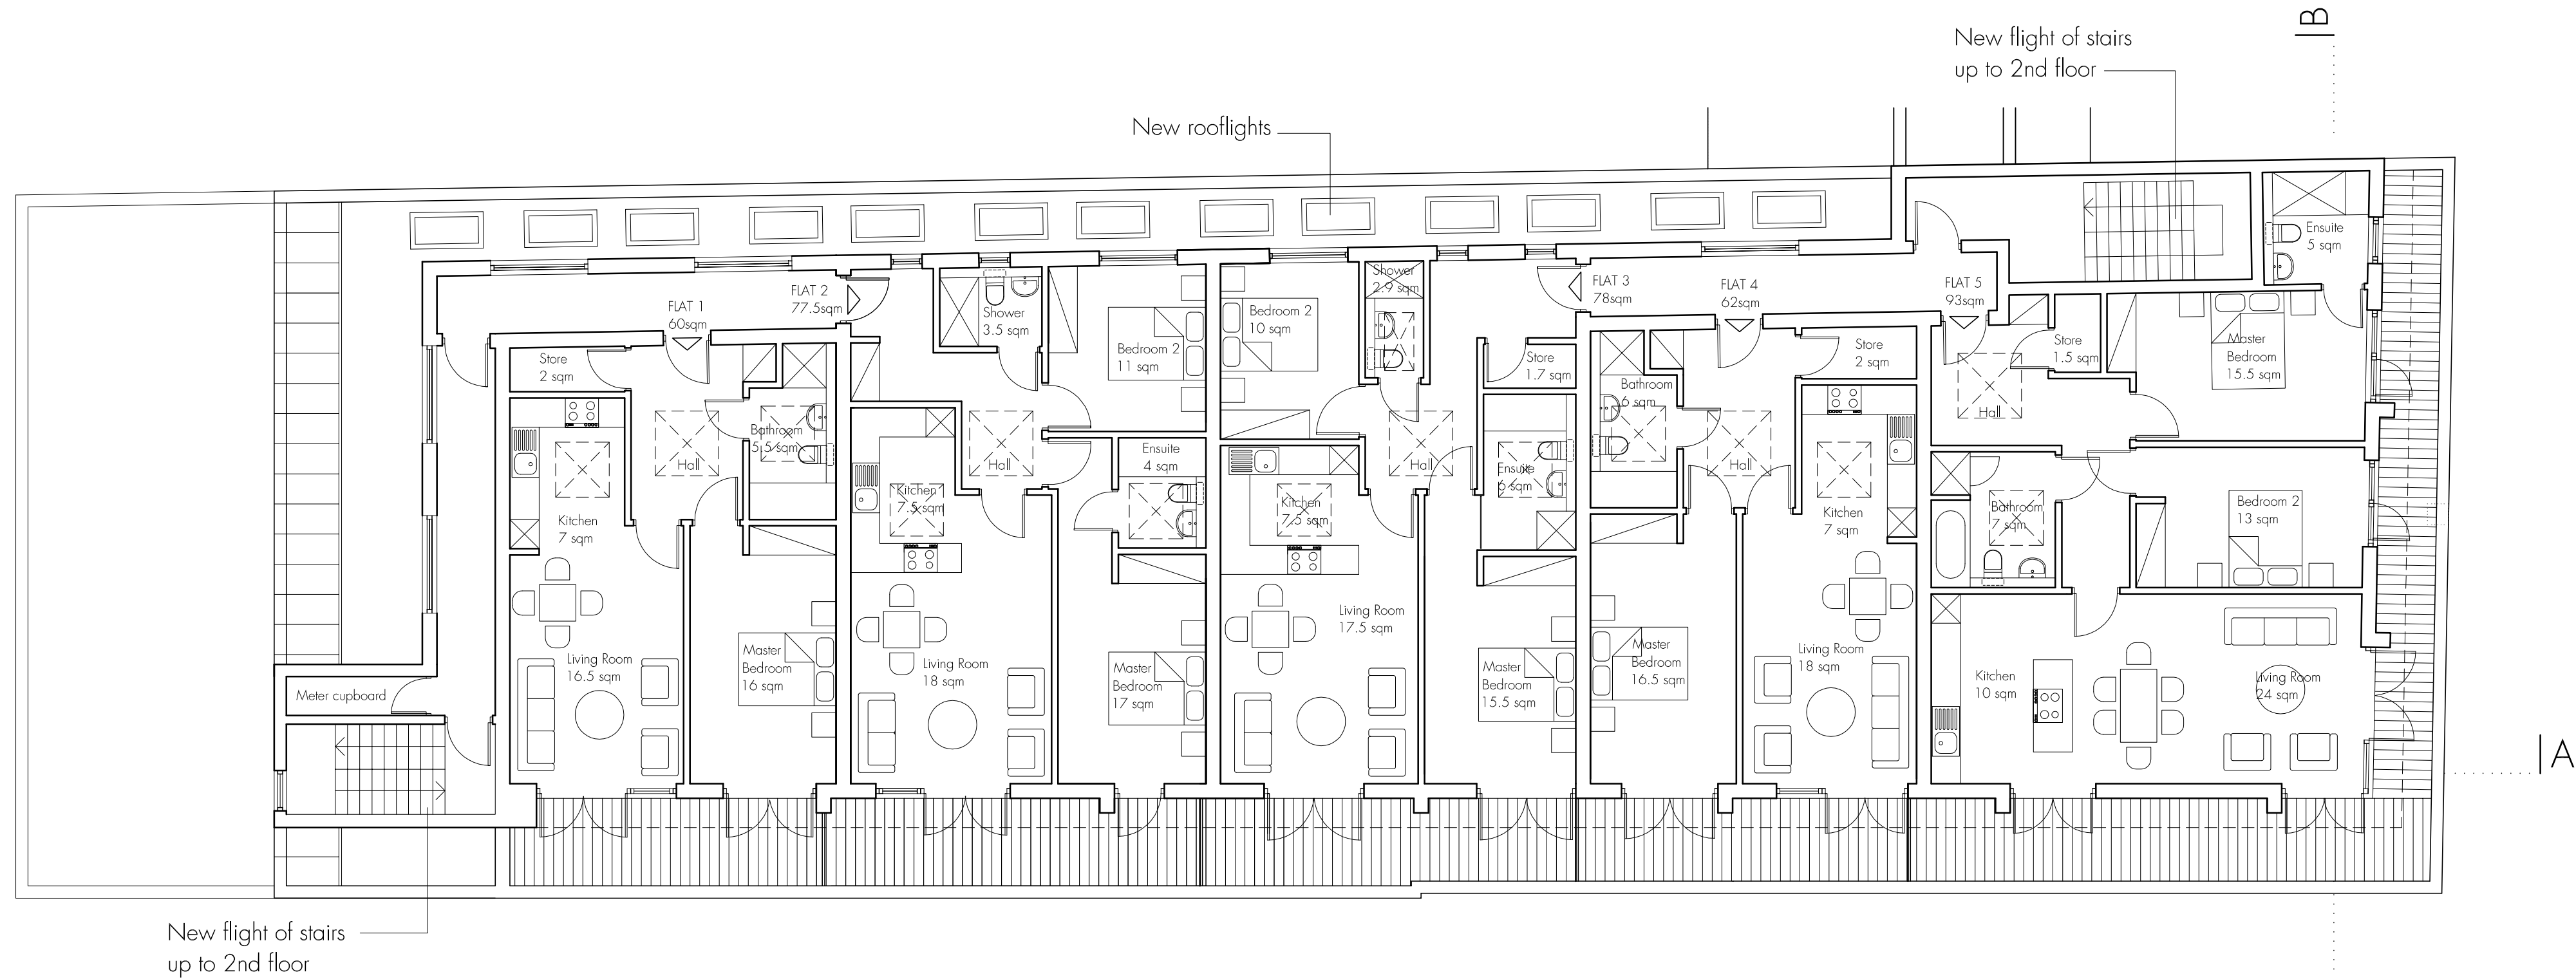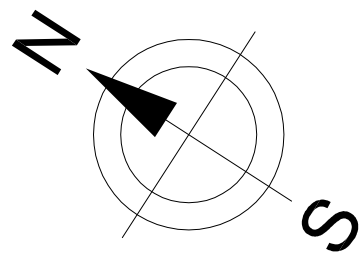

SECOND FLOOR

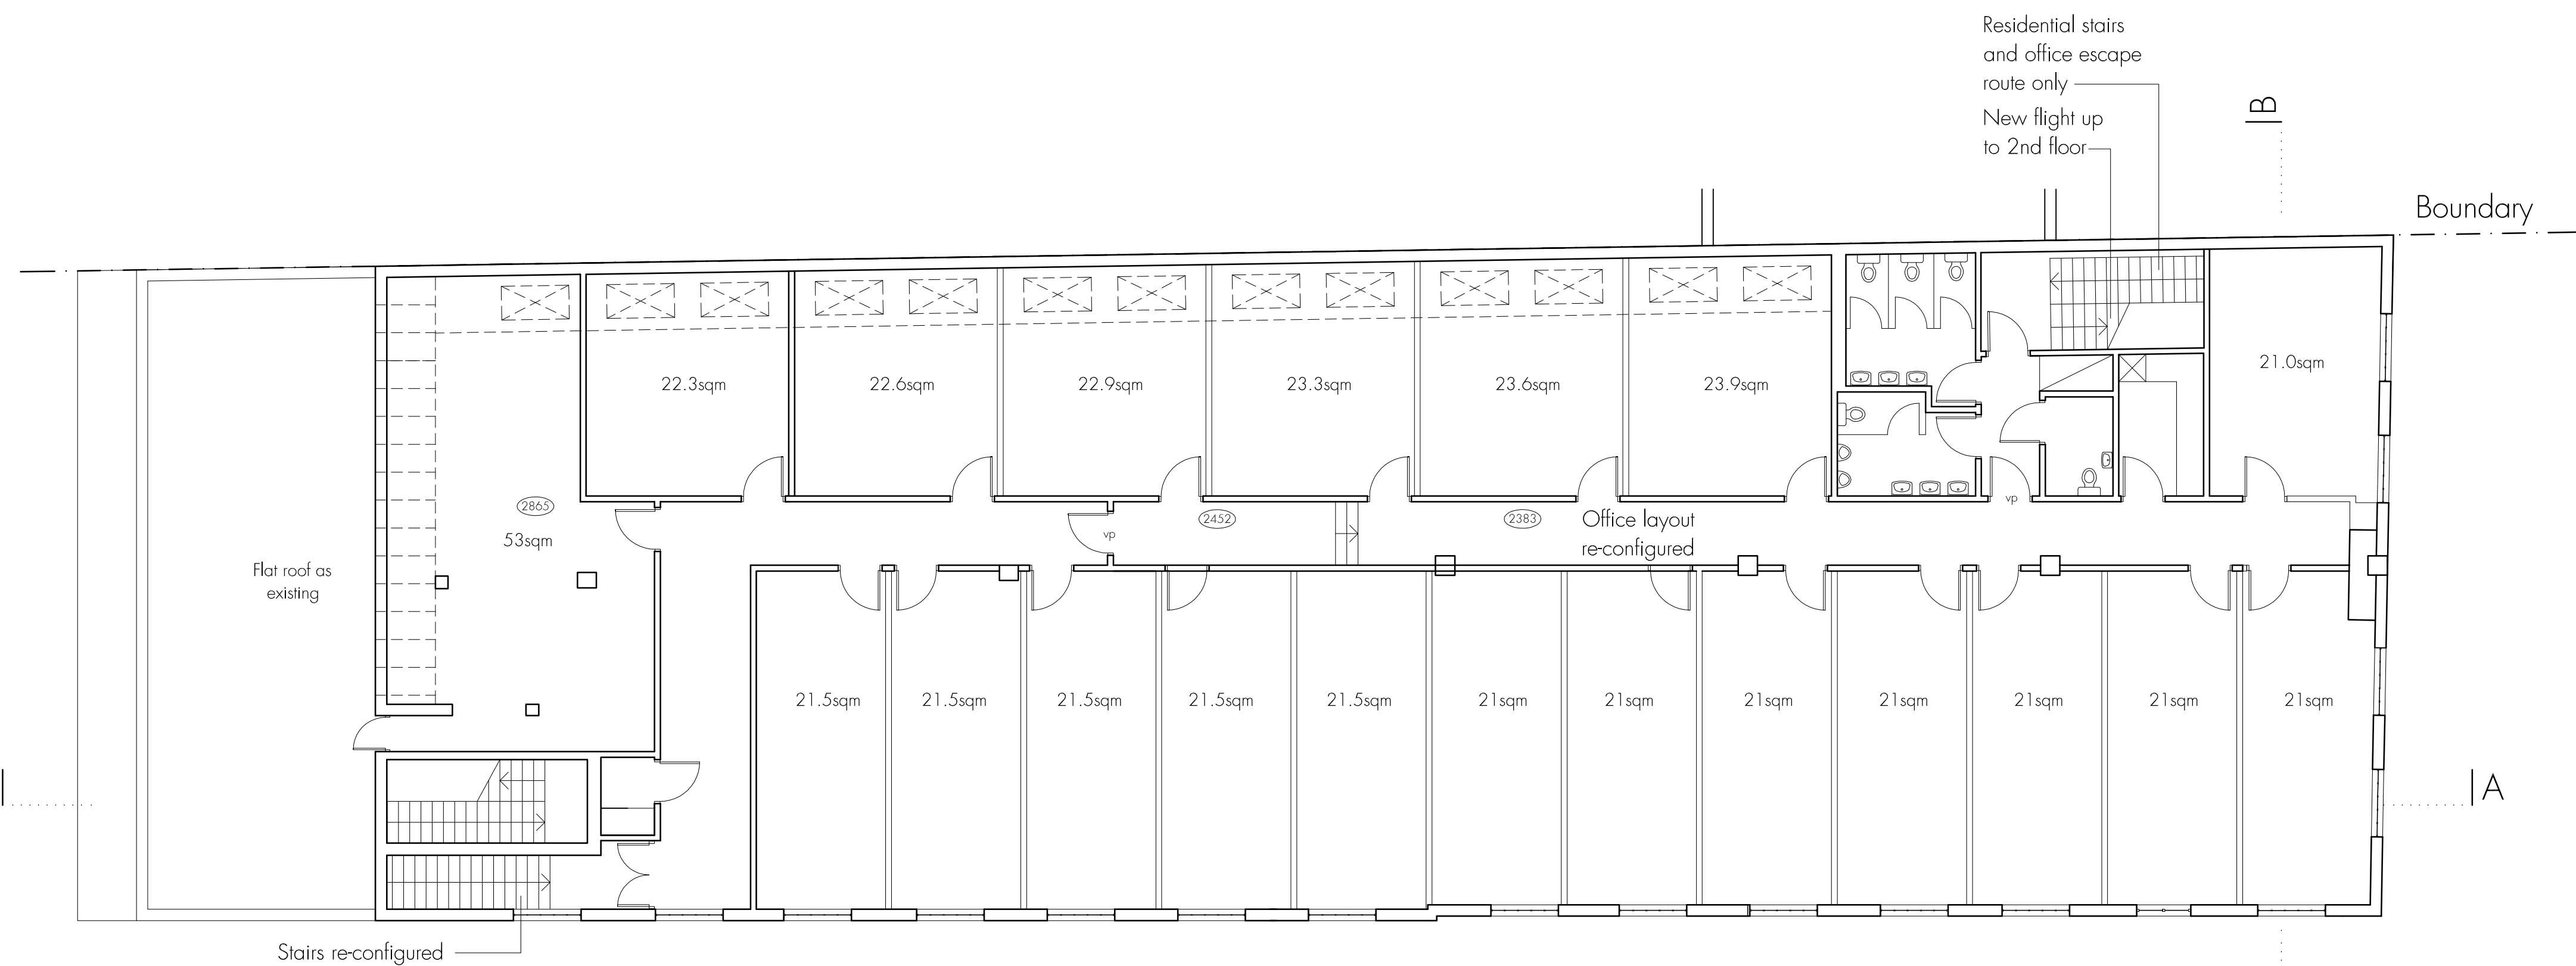

FIRST FLOOR

 

Do not scale off this drawing.

All indicated dimensions to be checked and verified on site by the Main Contractor before commencement of any fabrication drawings or work whatsoever on site.



Report all discrepancies to the Architect immediately.
This drawing is to be read in conjunction with all the related Architect's and Structural Engineer's drawings, details and all relevant information.

rev.	rev. date	rev. description
A	10/09/10	REVISED TO SUIT LOCAL AUTHORITY RECOMMENDATIONS


tasou
associates
architects + structural engineers

4 Amwell Street, London, EC1R 1UG T: 020 7713 7070 F: 020 7713 7071 E: tasou@tasou.co.uk		
project 6 Lissenden Gardens London NW5 1LX		
drwg title Proposed First and Second Floor Plans		
date April 2010	drwg no. PP/02	rev. A
scale @ A1 1:100	job no. 1161	

© copyright of tasou associates

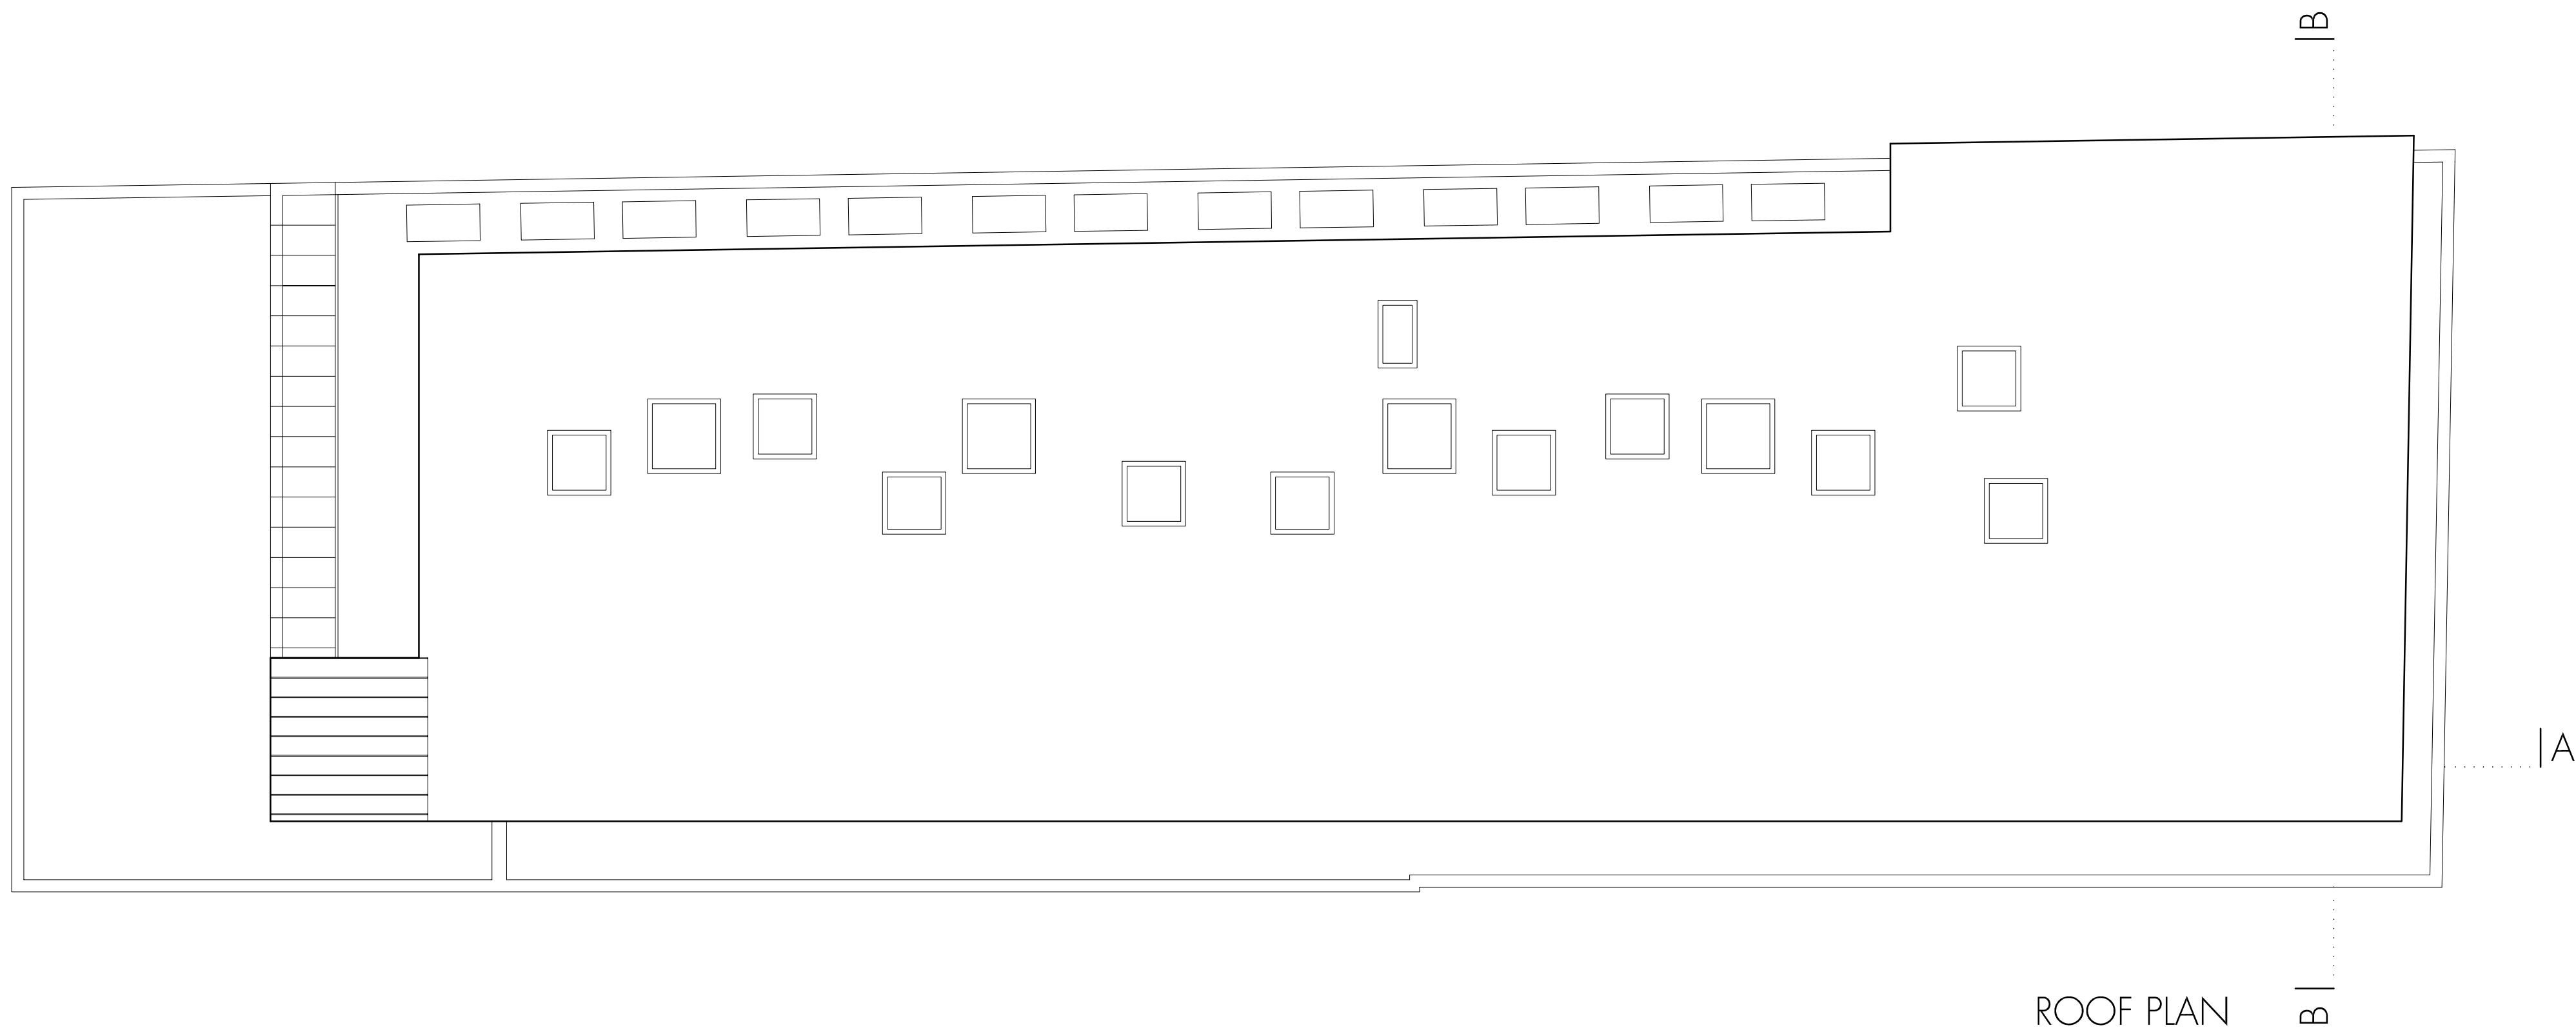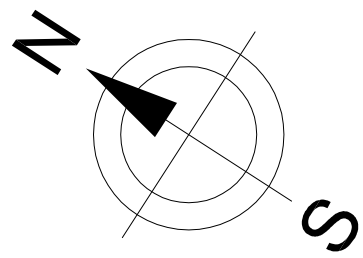

ROOF PLAN

 

Do not scale off this drawing.

All indicated dimensions to be checked and verified on site by the Main Contractor before commencement of any fabrication drawings or work whatsoever on site.

Report all discrepancies to the Architect immediately.
This drawing is to be read in conjunction with all the related Architect's and Structural Engineer's drawings, details and all relevant information.

A	10/09/10	REVISED TO SUIT LOCAL AUTHORITY
rev.	rev. date	RECOMMENDATIONS

tasou

associates

architects + structural engineers

4 Amwell Street, London. EC1R 1UG
T:020 7713 7070 F:020 7713 7071 E:tasou@tasou.co.uk

project


6 Lissenden Gardens
London NW5 1LX

dwg title

Proposed Roof Plan

date	April 2010	dwg no.	PP/03	rev.	A
scale @ A1	1:100	job no.	1161		

© copyright of tasou associates

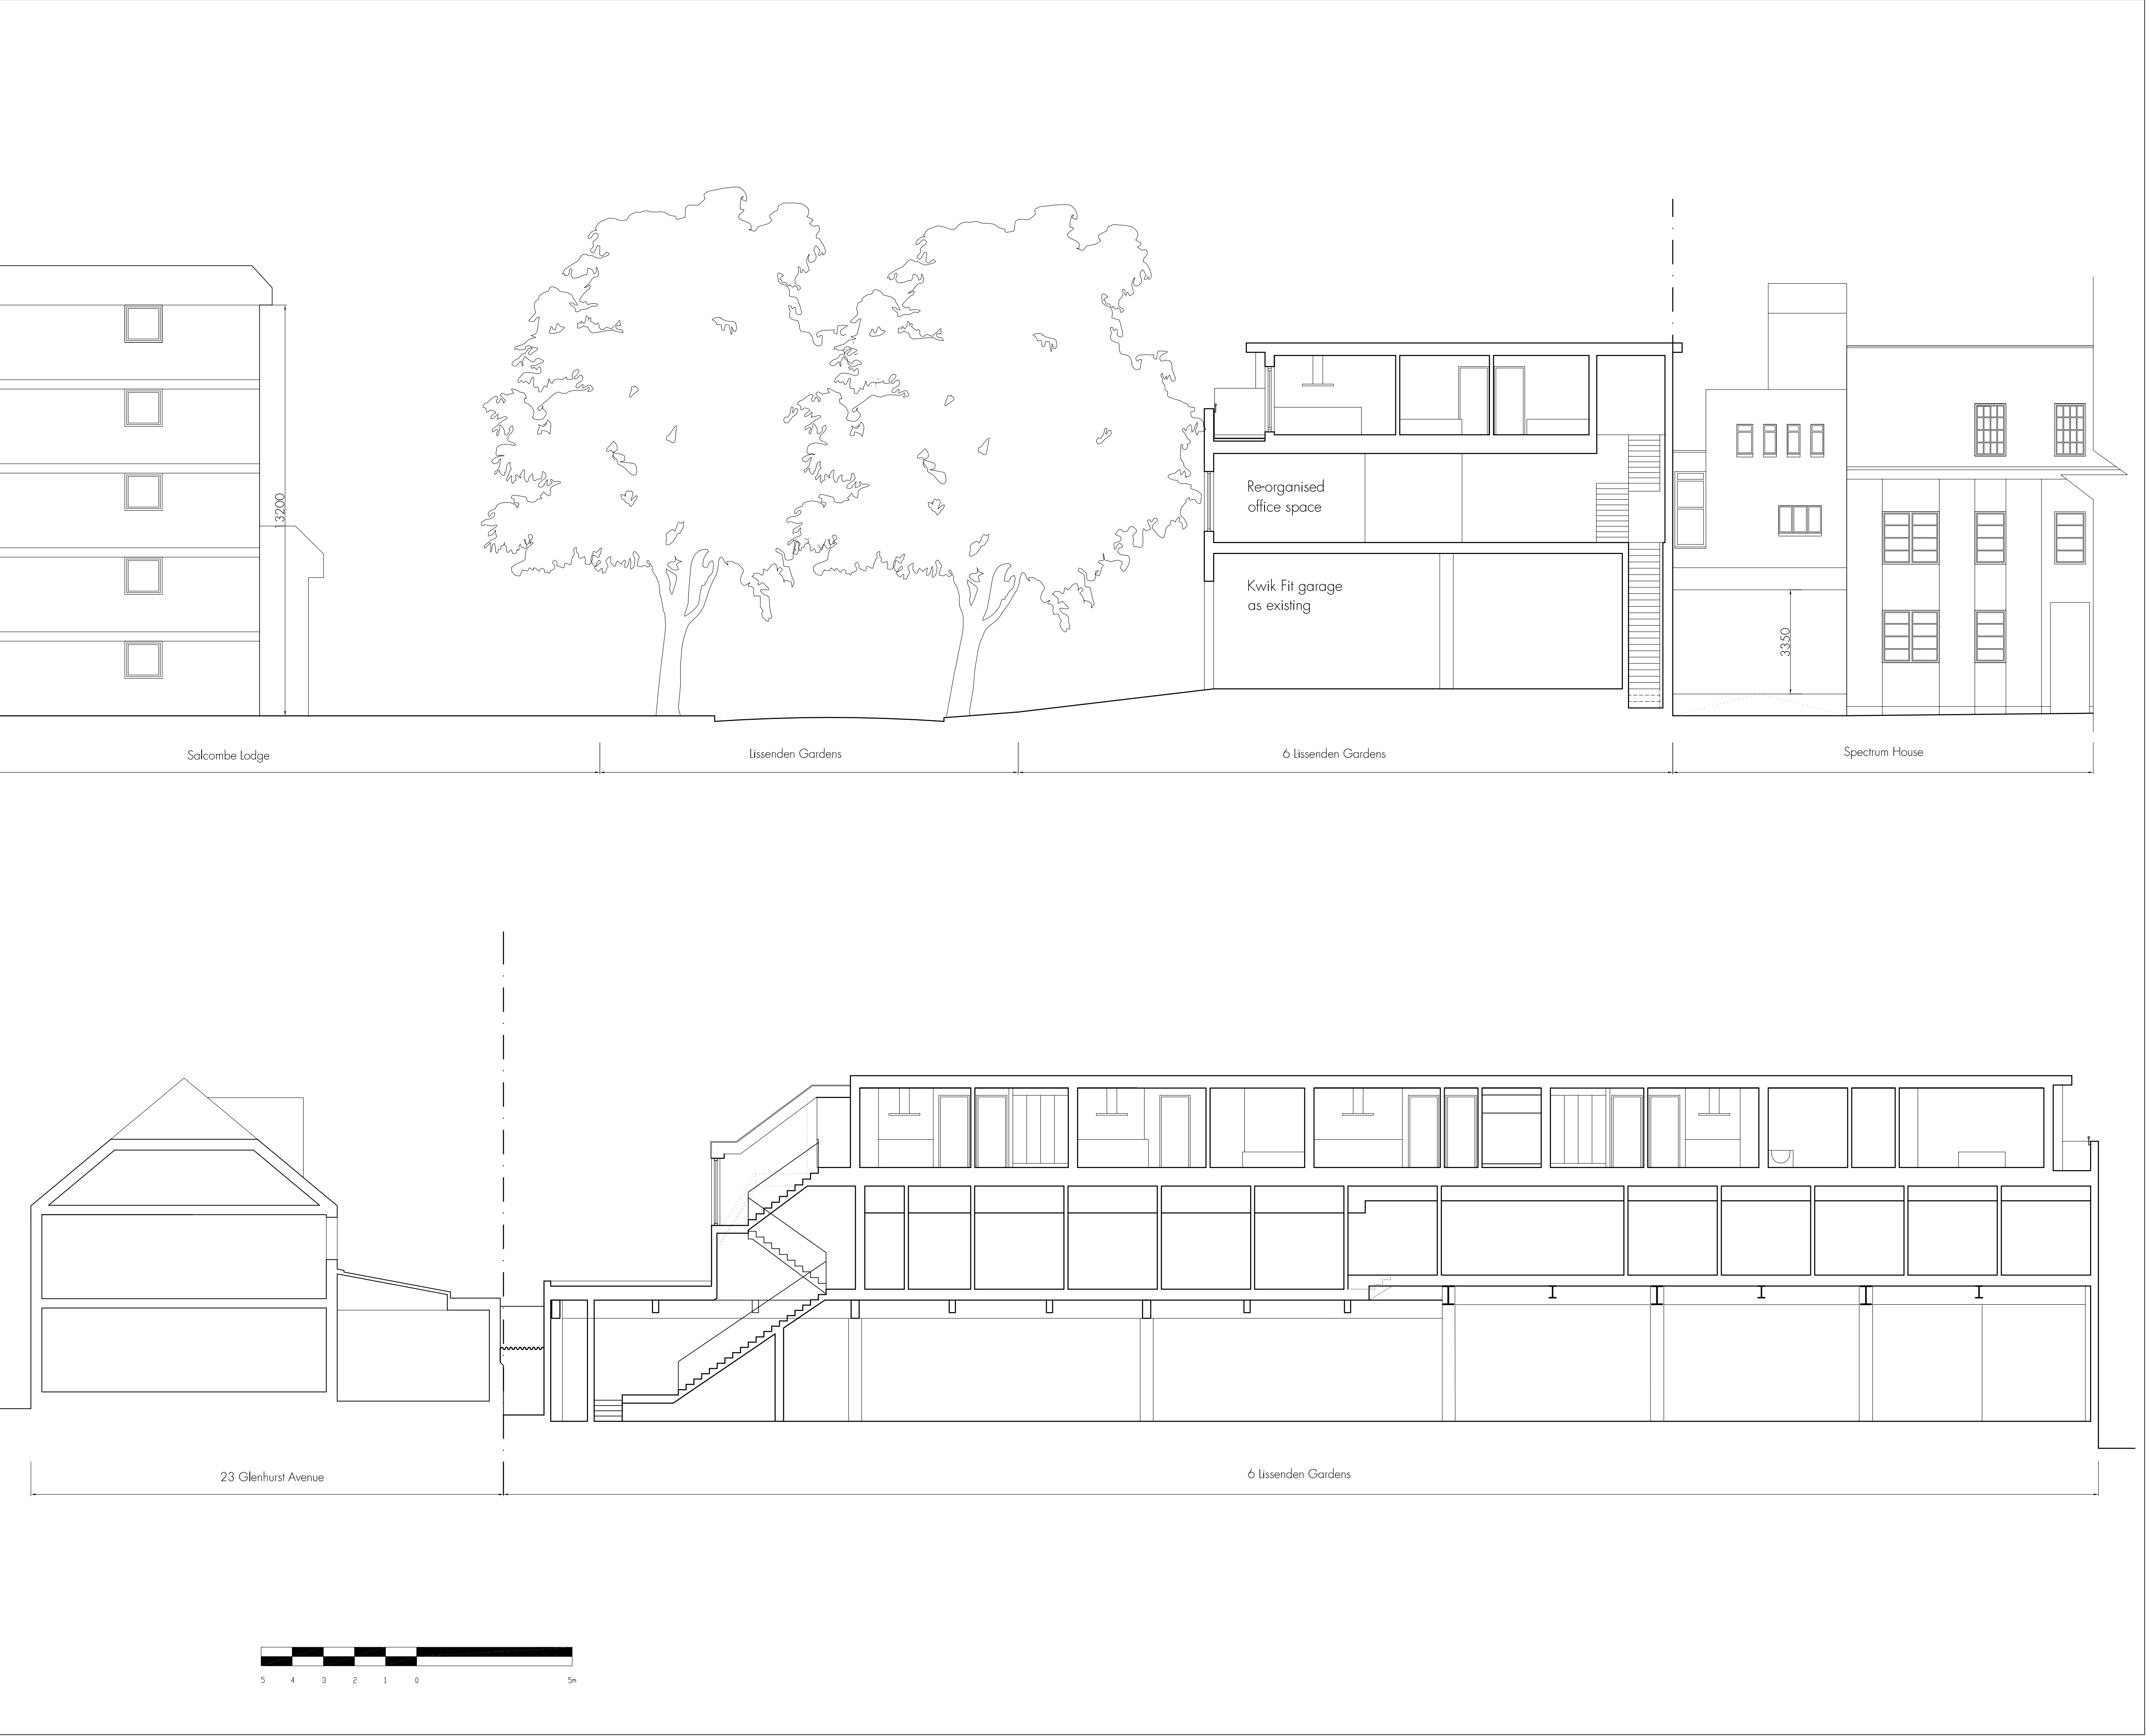

Do not scale off this drawing.

All indicated dimensions to be checked and verified on site by the Main Contractor before commencement of any fabrication drawings or work whatsoever on site.

Report all discrepancies to the Architect immediately.
This drawing is to be read in conjunction with all the related Architect's and Structural Engineer's drawings, details and all relevant information.

A

10/09/10

REVISED TO SUIT LOCAL AUTHORITY RECOMMENDATIONS

rev.

rev. date

rev. description

tasou

associates

architects + structural engineers

4 Amwell Street, London. EC1R 1UG
T:020 7713 7070 F:020 7713 7071 E:tasou@tasou.co.uk

project

6 Lissenden Gardens
London NW5 1LX

drwg title

Proposed Sections AA and BB

date

April 2010

drwg no.

PP.04

rev.

A


scale @ A1

1:100

job no.

1161

© copyright of tasou associates

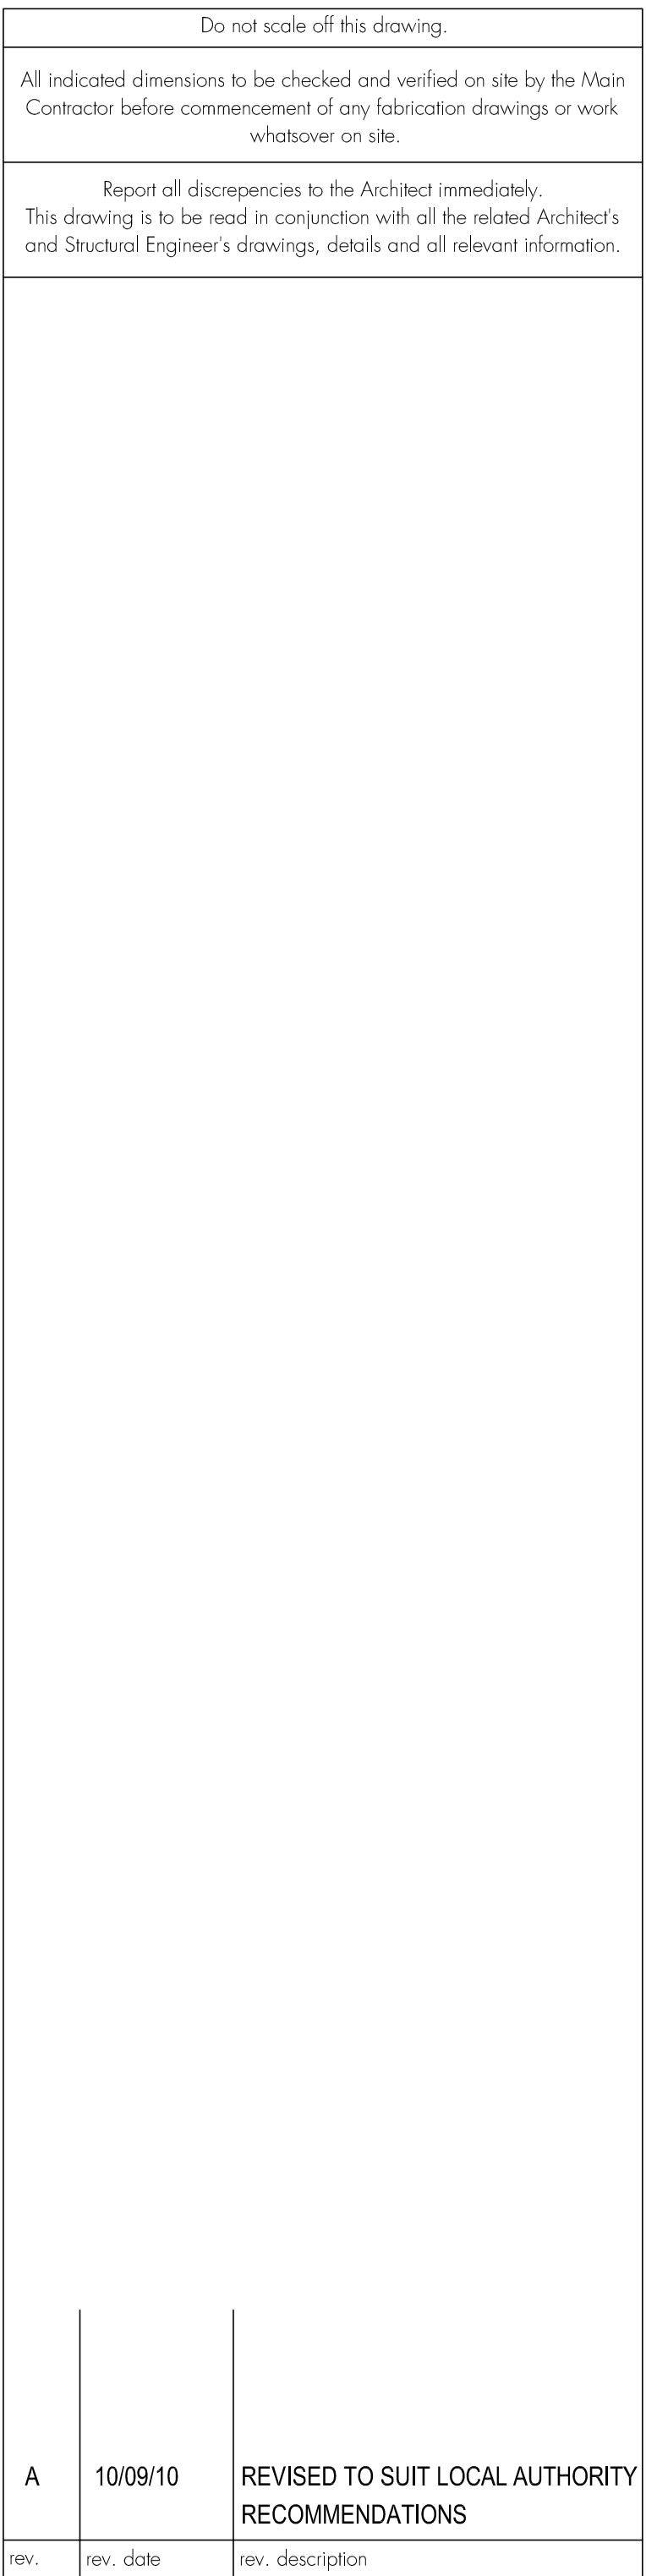


tasou
associates architects + structural engineers


4 Amwell Street, London, EC1R 1UQ T: 020 7273 7070 F: 020 7713 7071 E: itasou@itasou.co.uk			
project 6 Lissenden Gardens London NW5 1LX			
dwg title Proposed South and West Elevation			
date April 2010	dwg no. PP/05		rev. A
scale @ A1 1:100	job no. 1161		



- 1. Existing pitched roof windows retained
- 2. Existing and new walls rendered white
- 3. New timber door
- 4. White render
- 5. Standing seam aluminium roof
- 6. Grey metal timber framed window with obscured glazing
- 7. Obscured glazing

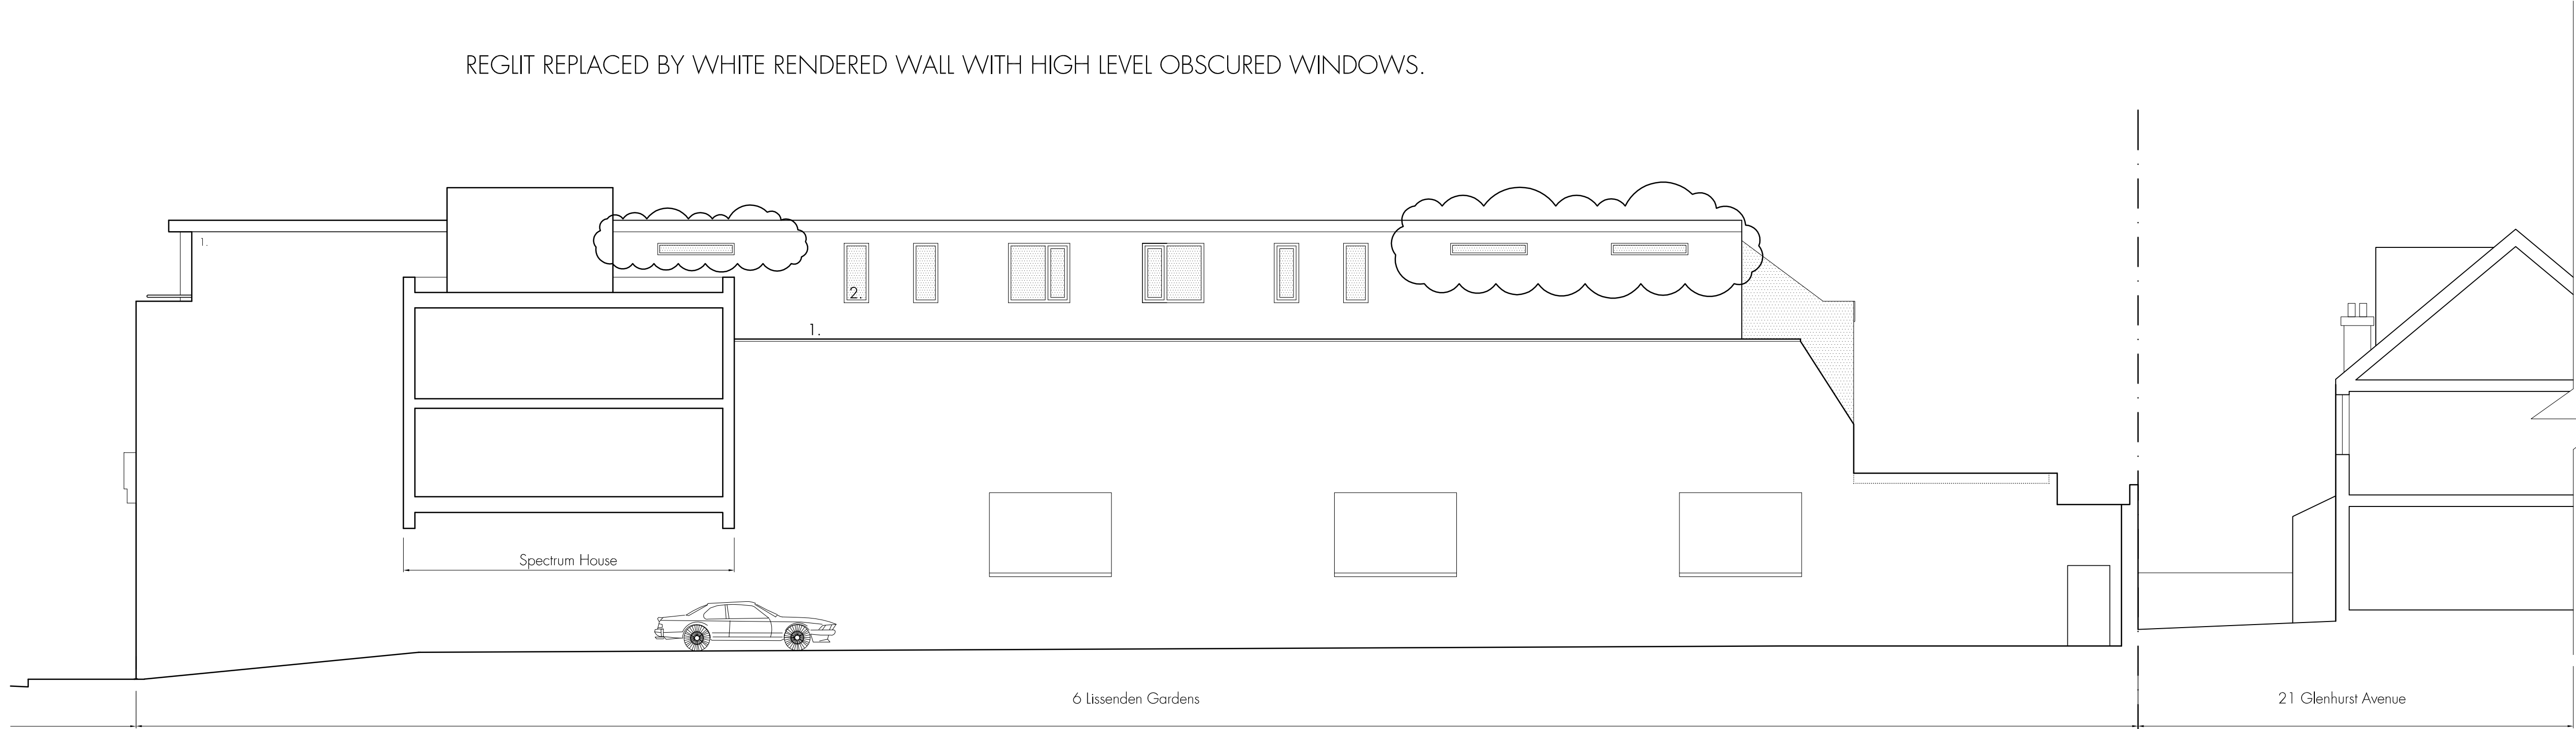

- 1. Existing and new walls rendered white
- 2. Grey metal framed window with obscured glazing and restricted openers

 

Do not scale off this drawing.

All indicated dimensions to be checked and verified on site by the Main Contractor before commencement of any fabrication drawings or work whatsoever on site.

Report all discrepancies to the Architect immediately.
This drawing is to be read in conjunction with all the related Architect's and Structural Engineer's drawings, details and all relevant information.

A	10/09/10	REVISED TO SUIT LOCAL AUTHORITY RECOMMENDATIONS
rev.	rev. date	rev. description

tasou

associates

architects + structural engineers

4 Amwell Street, London. EC1R 1UG
T:020 7713 7070 F:020 7713 7071 E:tasou@tasou.co.uk

project

6 Lissenden Gardens
London NW5 1LX

drwg title

Proposed North and East Elevation

date	April 2010	drwg no.	PP.06	rev.	A
scale @ A1	1:100	job no.	1161		

© copyright of tasou associates