



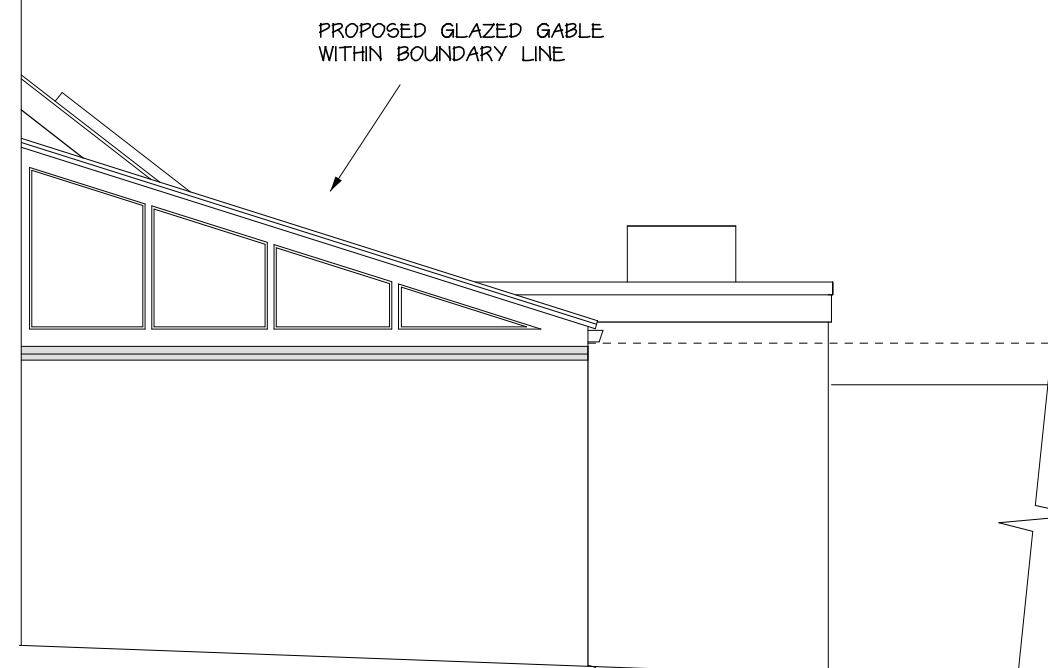


REAR ELEVATION



FLANK ELEVATION (EAST)

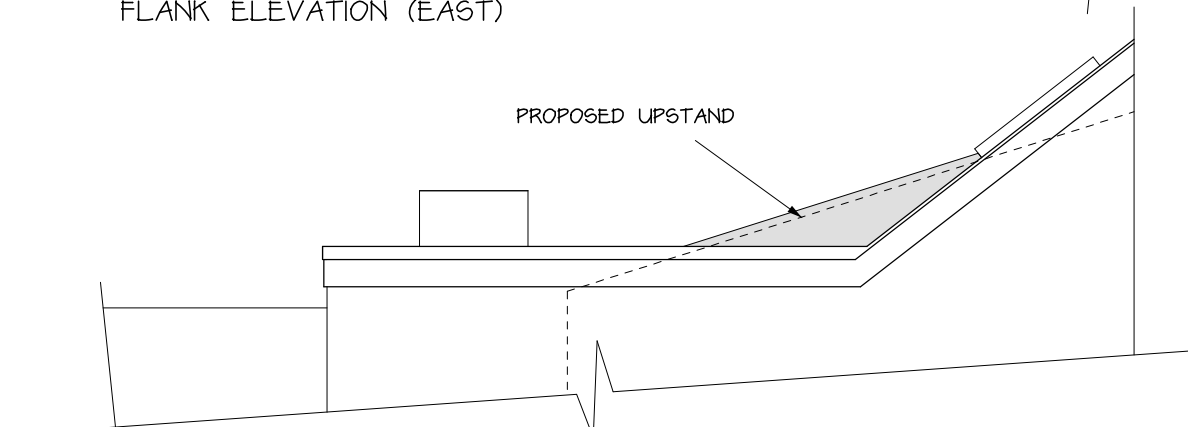

OPPOSITE FLANK ELEVATION (WEST)

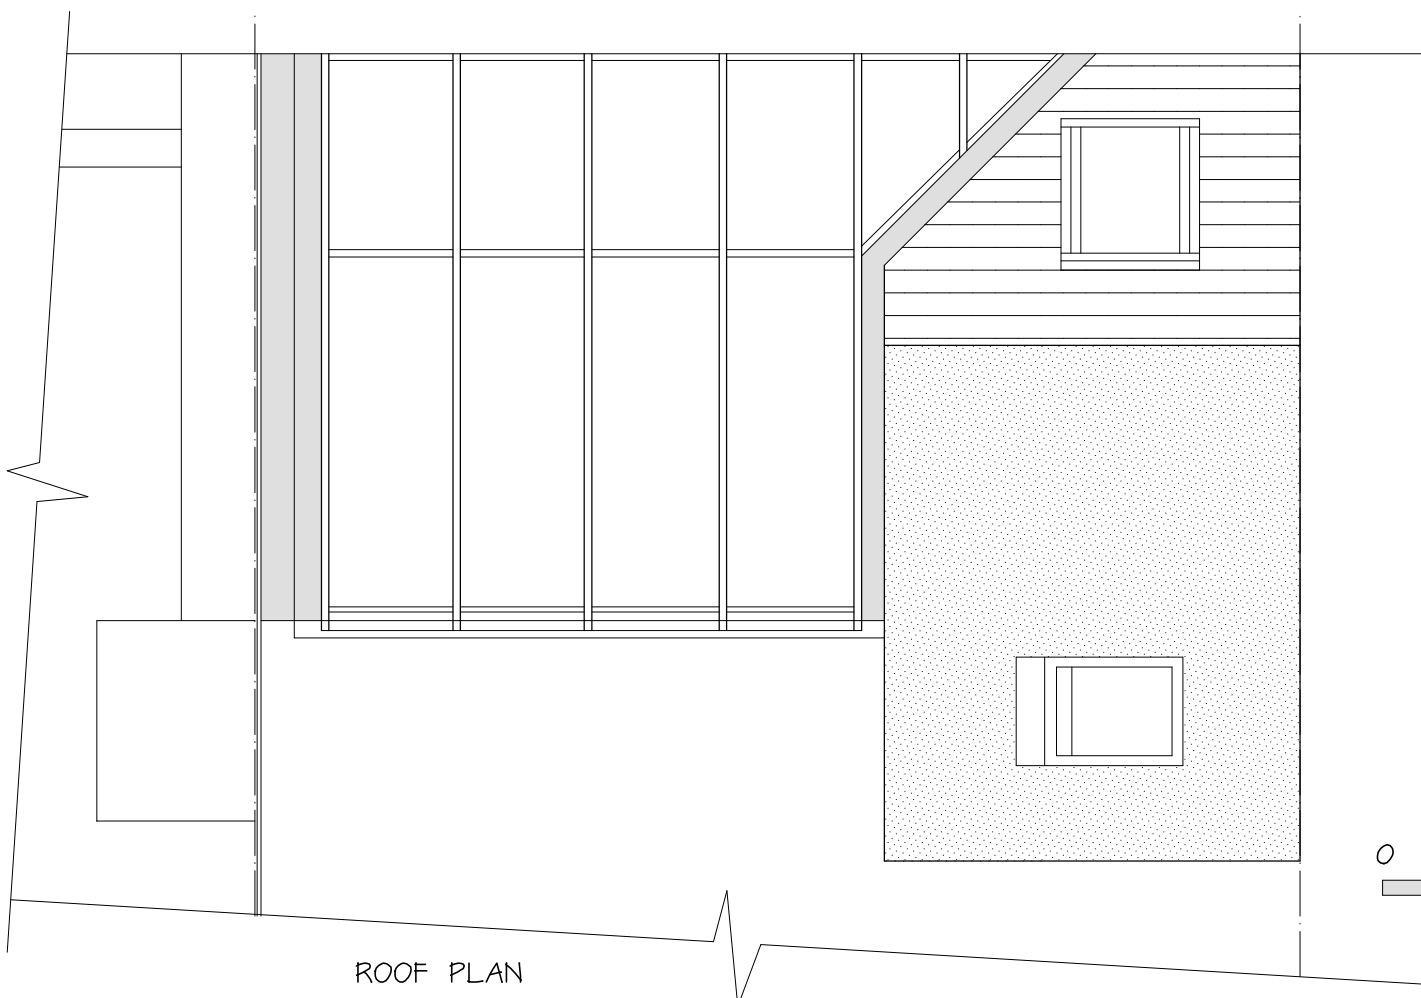

ROOF PLAN

CONSERVATORY EXTENSION
PROPOSED LAYOUT



REVISIONS
A - HEIGHT REDUCED, 3/8/10
B - DIMENSIONS ADDED, 10/9/10

individual conservatories and orangeries by Malbrook

2 CRESCENT STABLES . UPPER RICHMOND ROAD
PUTNEY . LONDON . SW15 2TN
TELEPHONE 020 8780 5522 . FACSIMILE 020 8780 3344
Website: www.malbrook.co.uk Email: info@malbrook.co.uk

CLIENT	SCHROEDER		
SITE	28A GLENMORE ROAD LONDON NW 4AJ		
TEL No.	07931 793793		
SCALE	1:50@A3	DATE	JUN 10 BY IH
DRG No.	10.4348.PL2	Rev. B	