


PROPOSED GROUND FLOOR PLAN

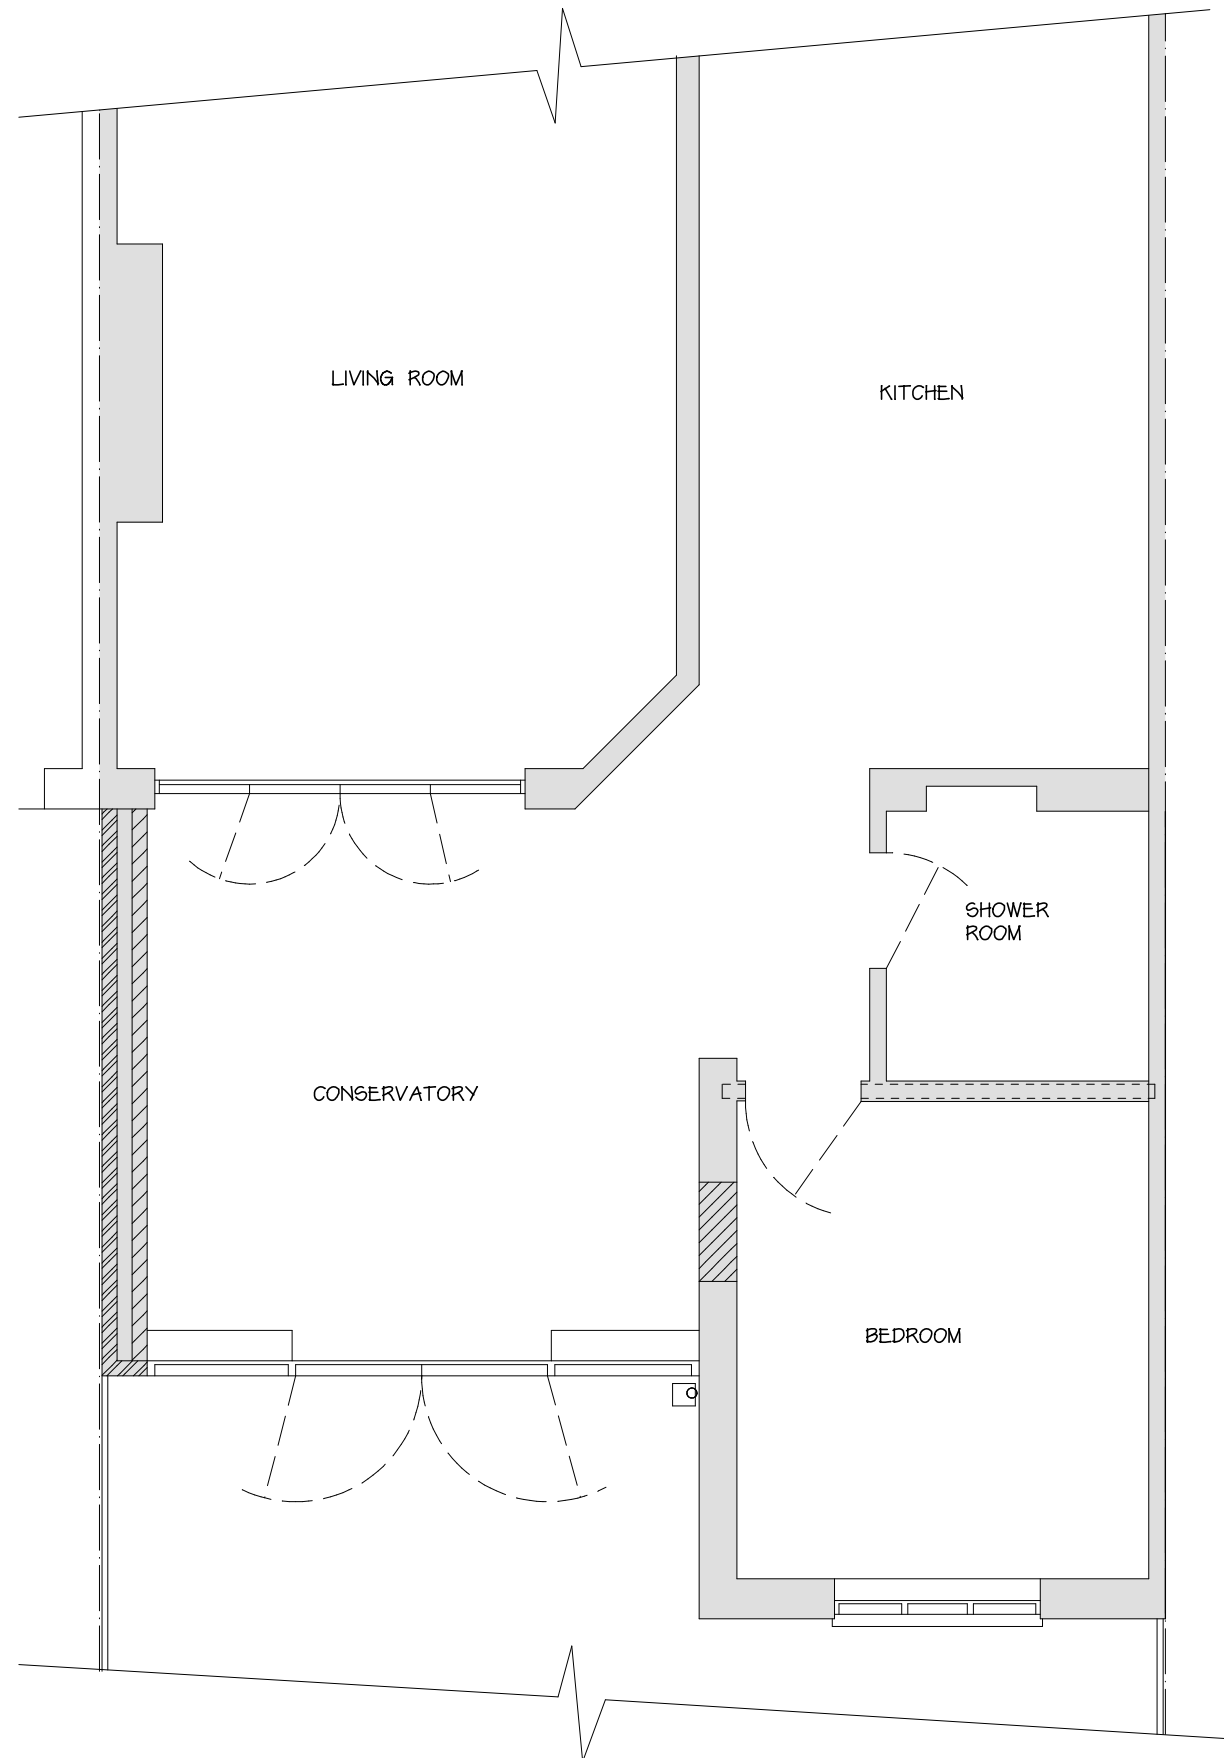

REVISIONS

individual conservatories and orangeries by Malbrook

2 CRESCENT STABLES . UPPER RICHMOND ROAD
 PUTNEY . LONDON . SW15 2TN
 TELEPHONE 020 8780 5522 . FACSIMILE 020 8780 3344
 Website: www.malbrook.co.uk Email: info@malbrook.co.uk

CLIENT	SCHROEDER			
SITE	28A GLENMORE ROAD LONDON NW3 4AJ			
TEL No.	07931 793793			
SCALE	1:50@A3	DATE	SEP 10	BY IH
DRG No.	10.4348.GF2			Rev.