


NOTES

DO NOT SCALE FROM THIS DRAWING

PLANNING

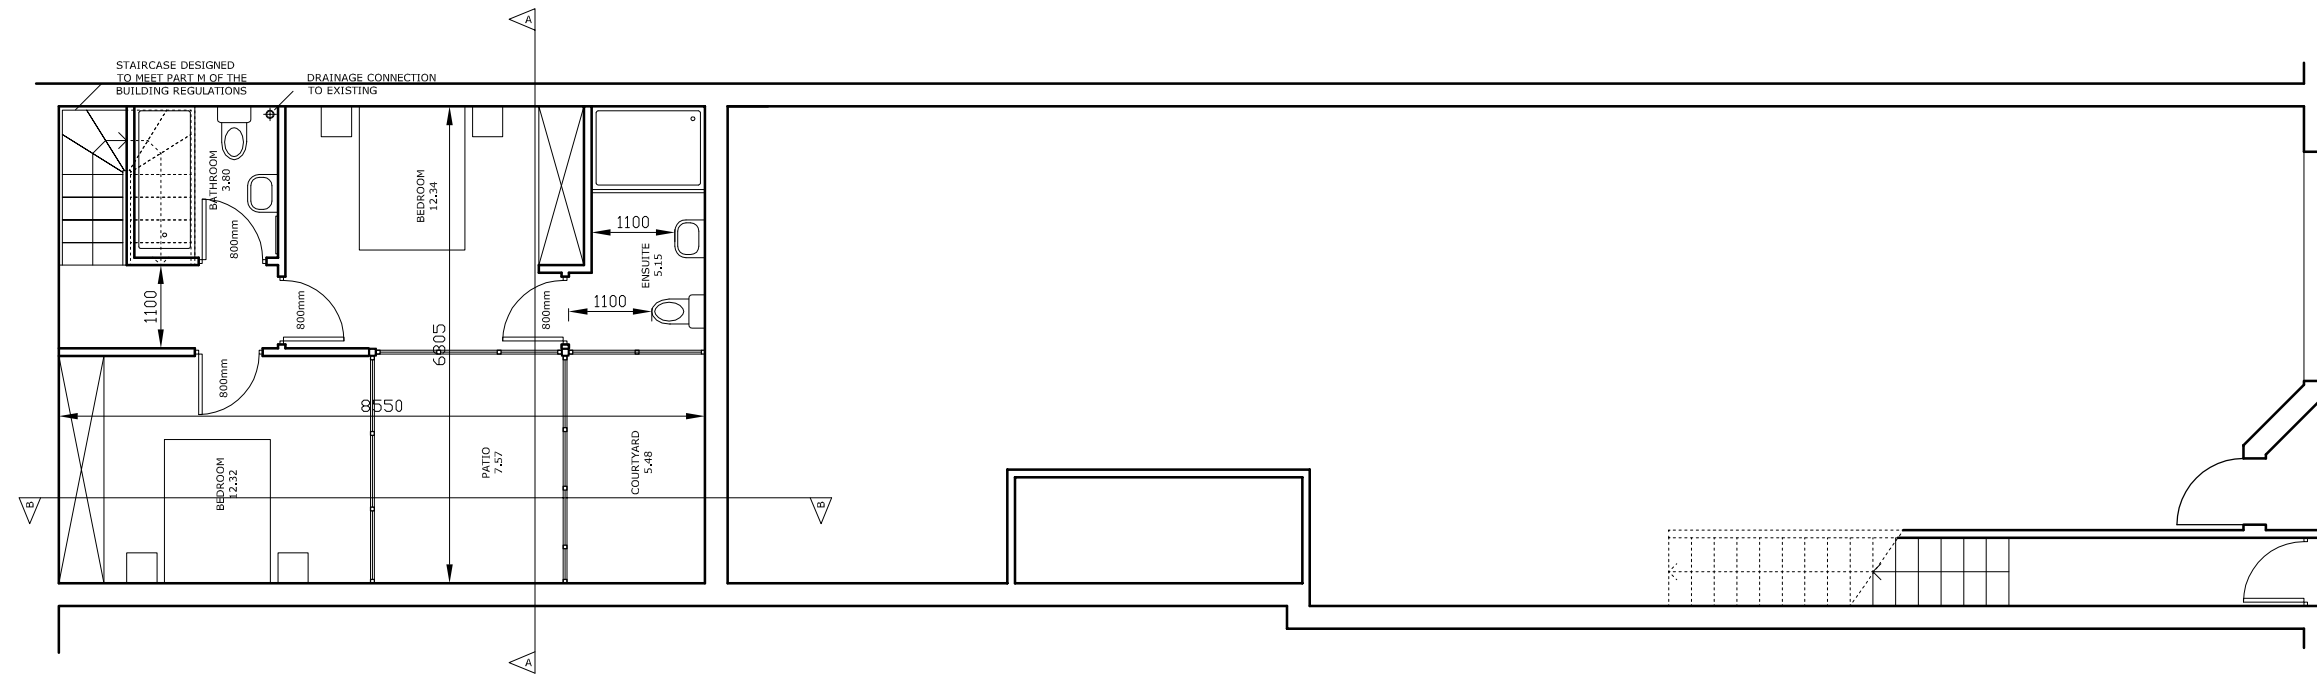

Martin Evans
Architects©

18 Charlotte Road
London EC2A 3PB
tel 020 7729 2474

JOB
69, HATTON GARDEN
CAMDEN TOWN
GREATER LONDON EC1N 8JT


TITLE
PLANNING
GROUND FLOOR PLAN

DATE	06.10.10
SCALE	1:100 @ A3
DRAW BY	GG
DRAWING NO.	HAT-PL-GA-01B

NOTES

DO NOT SCALE FROM THIS DRAWING

PLANNING

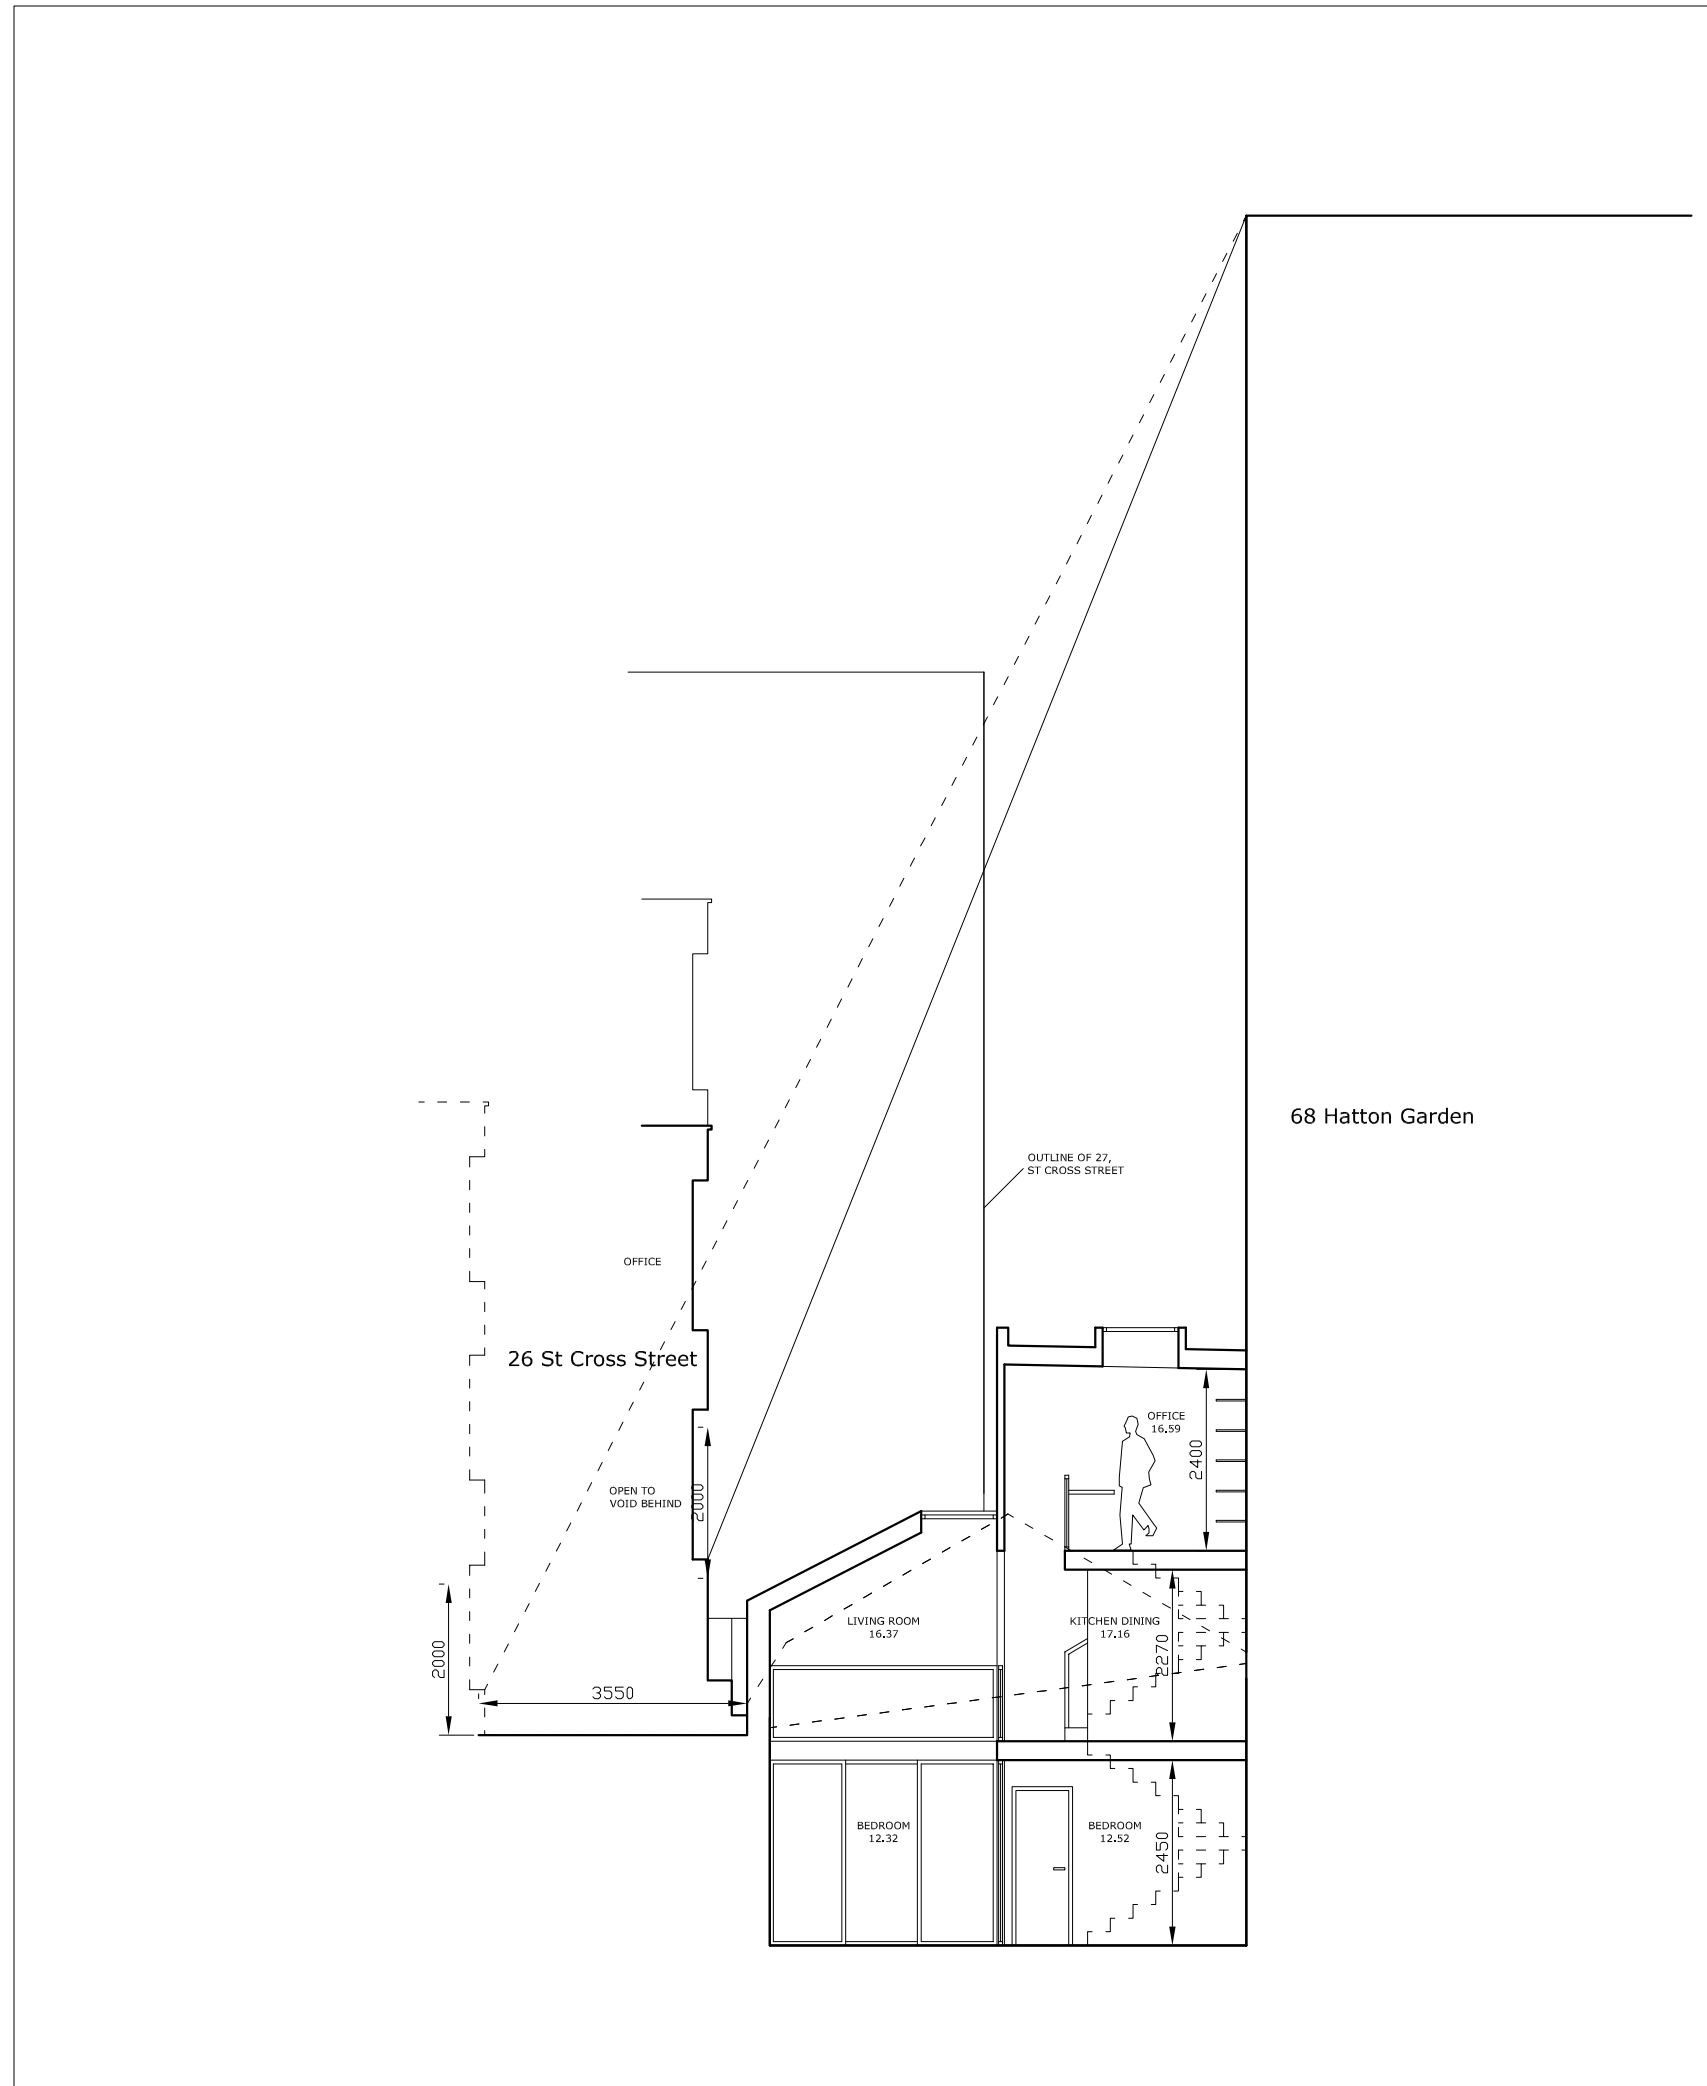

Martin Evans
Architects ©

18 Charlotte Road
London EC2A 3PB
tel 020 7729 2474

JOB
69, HATTON GARDEN
CAMDEN TOWN
GREATER LONDON EC1N 8JT

TITLE
PLANNING
SECTION BB

DATE	06.10.10
SCALE	1:100 @ A3
DRAW BY	GG
DRAWING NO.	HAT-PL-GA-05B

NOTES

DO NOT SCALE FROM THIS DRAWING

PLANNING

27 St Cross Street


Martin Evans
Architects@

18 Charlotte Road
London EC2A 3PB
tel 020 7729 2474

JOB
69, HATTON GARDEN
CAMDEN TOWN
GREATER LONDON EC1N 8JT

TITLE
PLANNING
SITE SECTION

DATE	06.10.10
SCALE	1:100 @ A3
DRAW BY	GG
DRAWING NO.	HAT-PL-GA-06B

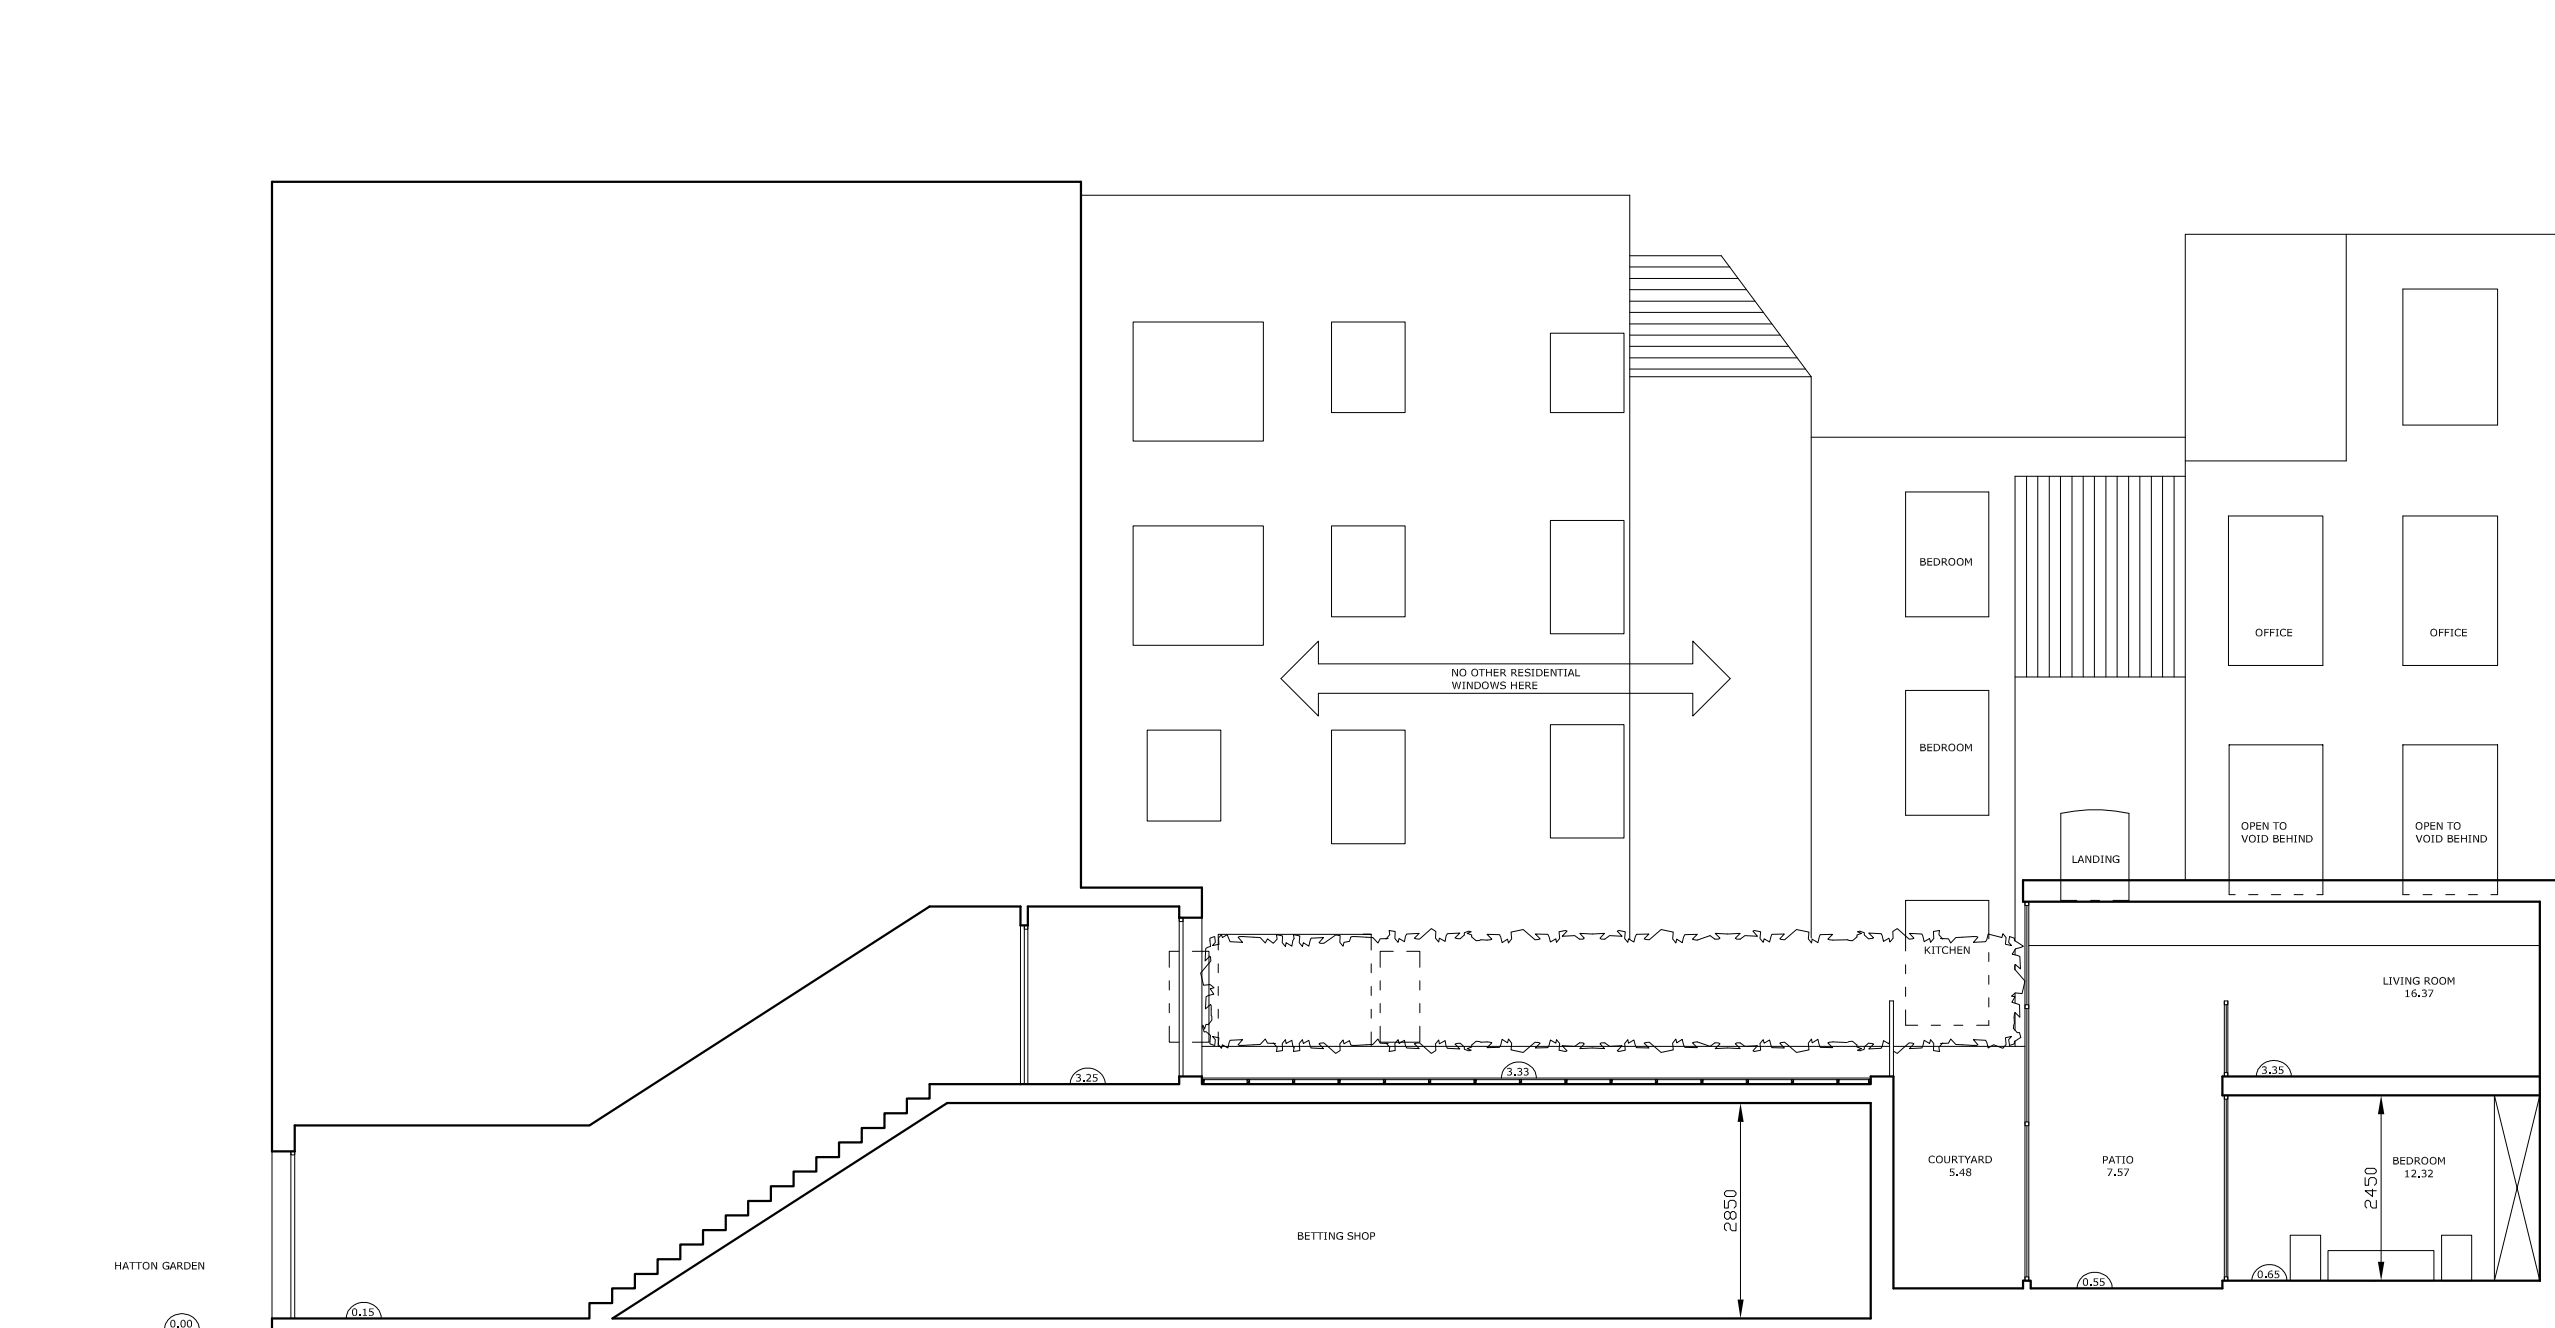

NOTES

DO NOT SCALE FROM THIS DRAWING

PLANNING

27 CROSS STREET

OUTLINE OF 68
HATTON GARDEN

BRICK

EXISTING BRICK
WALL

Martin Evans
Architects ©

18 Charlotte Road
London EC2A 3PB
tel 020 7729 2474

JOB
69, HATTON GARDEN
CAMDEN TOWN
GREATER LONDON EC1N 8JT

TITLE
PLANNING
WEST ELEVATION

DATE 06.10.10

SCALE 1:50 @ A3

DRAW BY GG

DRAWING NO. HAT-PL-GA-09

NOTES

DO NOT SCALE FROM THIS DRAWING

PLANNING

68 Hatton Garden

OUTLINE OF 27
CROSS STREET

BRICK

EXISTING BRICK
WALL

Martin Evans
Architects©

18 Charlotte Road
London EC2A 3PB
tel 020 7729 2474

JOB
69, HATTON GARDEN
CAMDEN TOWN
GREATER LONDON EC1N 8JT

TITLE
PLANNING
NORTH ELEVATION

DATE 06.10.10

SCALE 1:50 @ A3

DRAW BY GG

DRAWING NO. HAT-PL-GA-10