


EXISTING ROOF PLAN
OVER MEWS 1:50

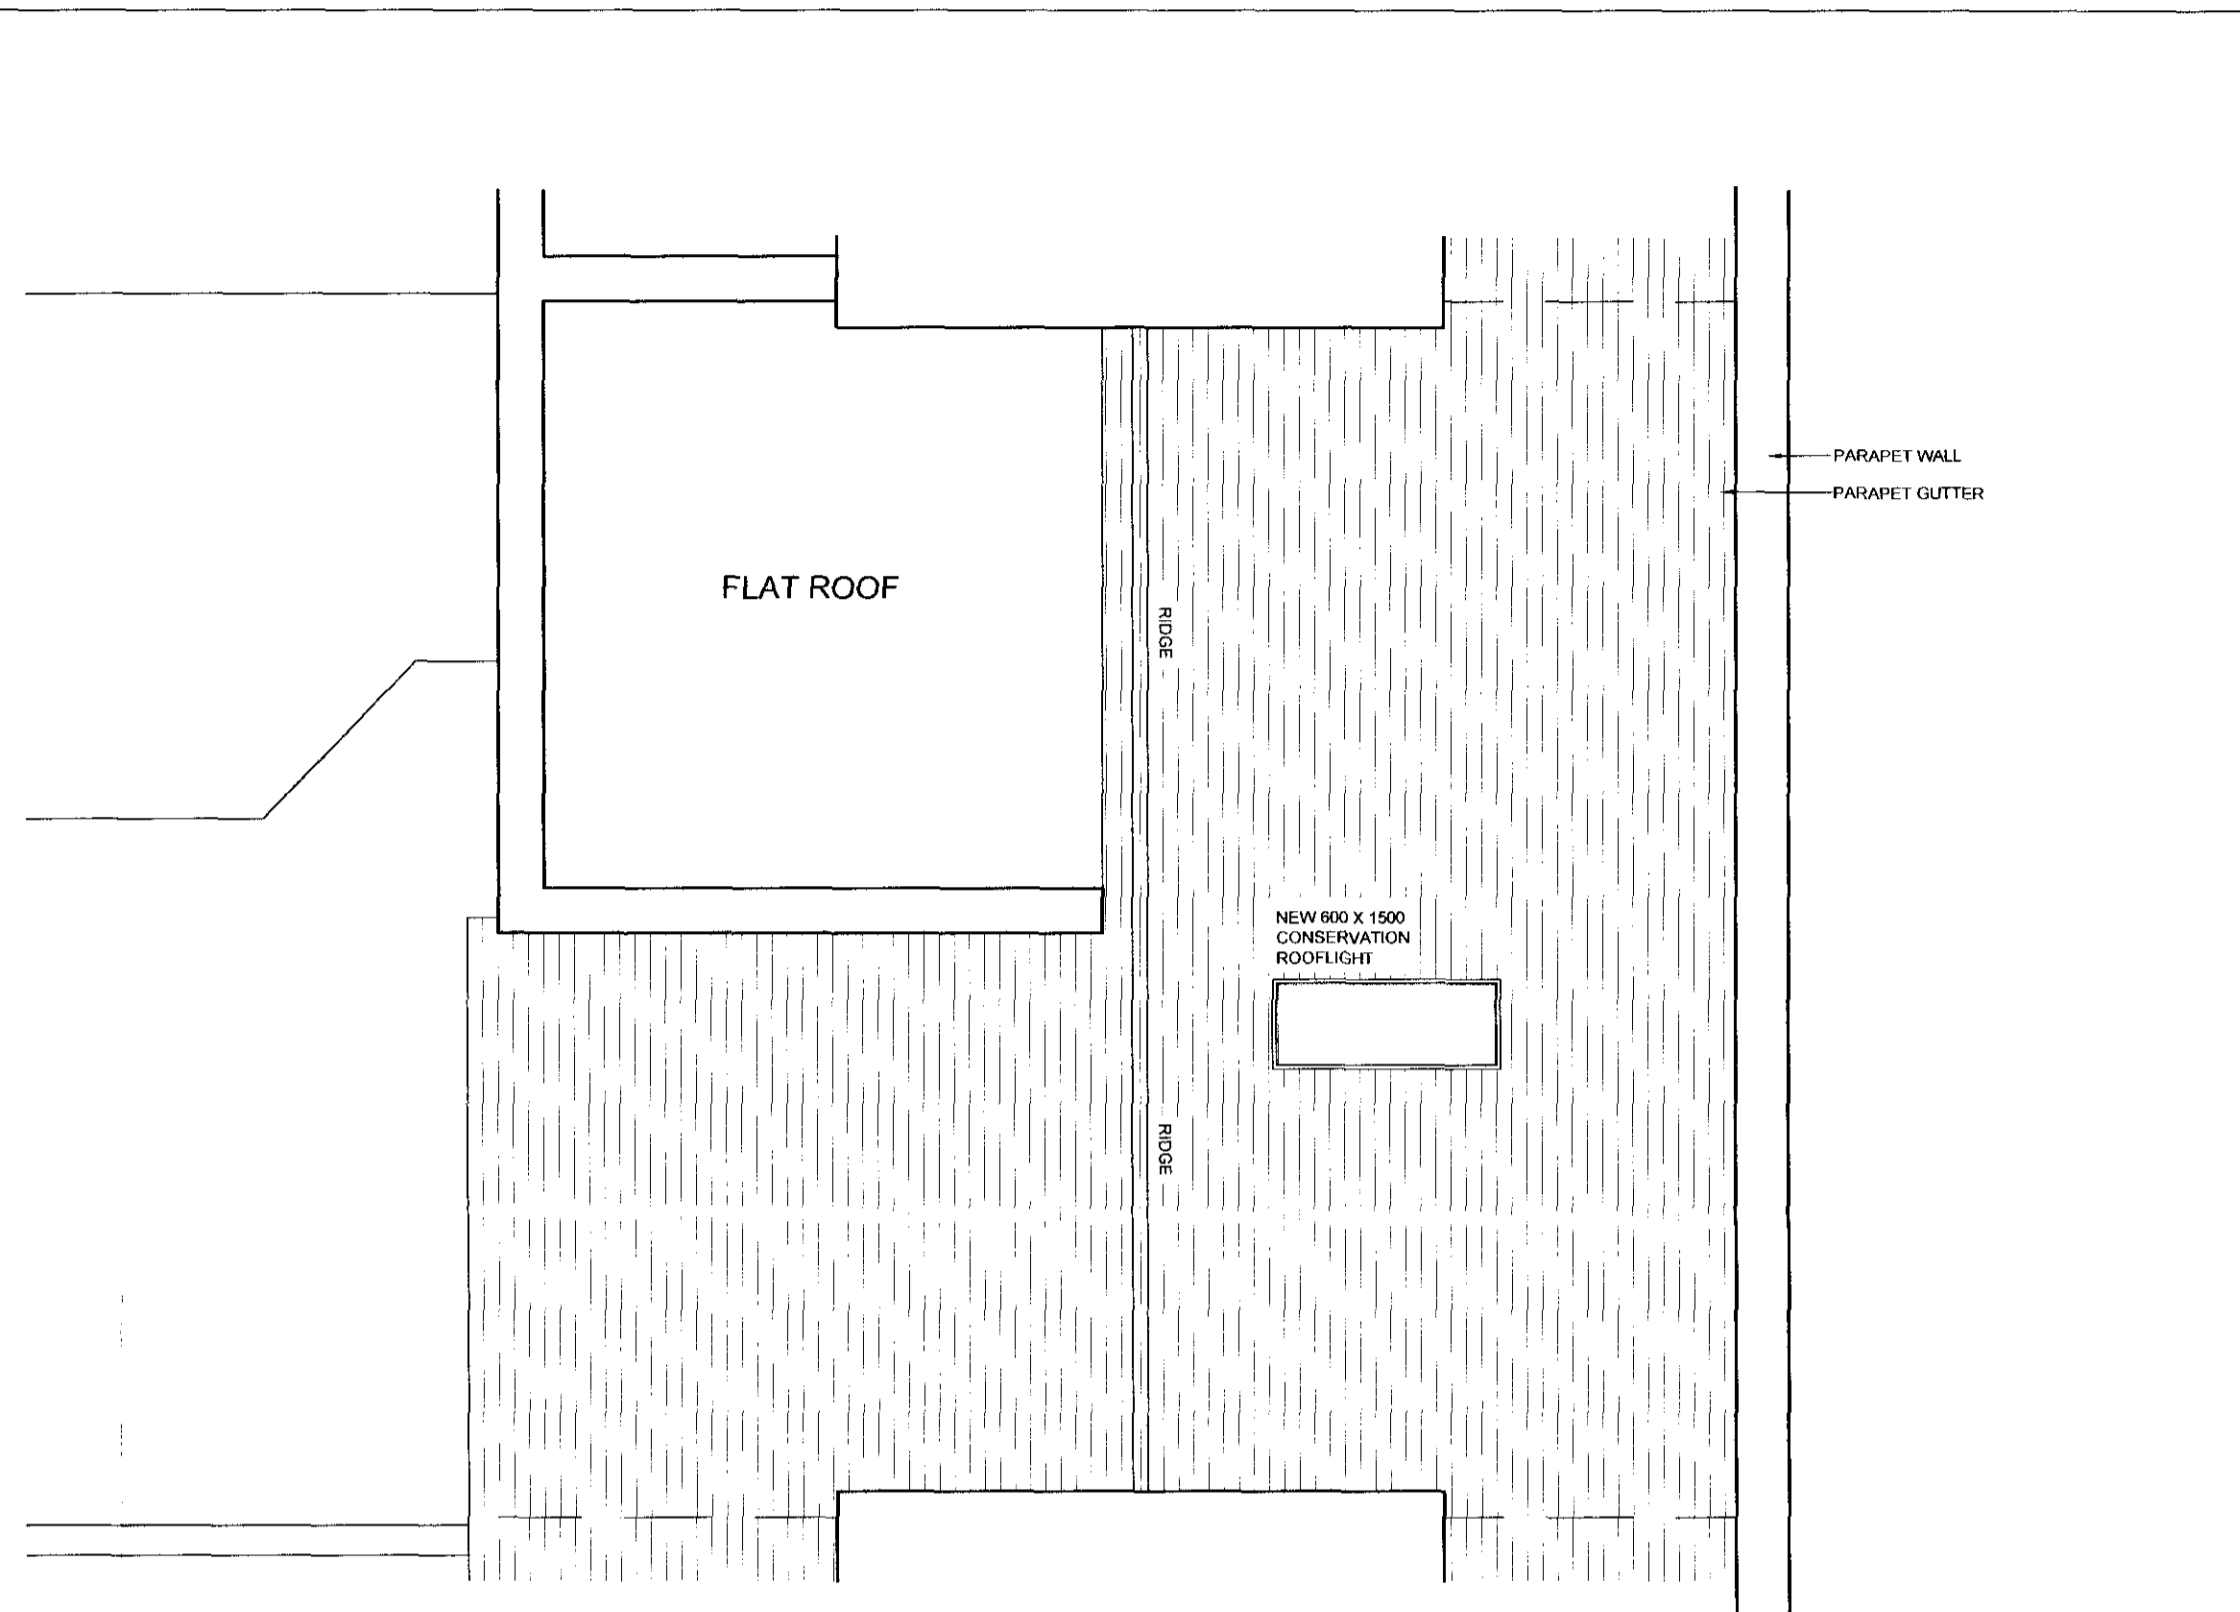

PROPOSED ROOF PLAN
OVER MEWS 1:50

Revisions

This Drawing is Copyright and may not be reproduced without permission. Do not scale off this drawing.

Project Title	Flat 1, No 3 Cambridge Gate Regents Park	Drawing Title	Existing and Proposed Roof Plan
Client	Mr and Mrs Sarikhani	Job No. - Dwg No.	11186-04
Status	Licencing	Revision	-
Scale/Drawing Size	1:50 A2	<input type="checkbox"/> THE HARRIS PARTNERSHIP WAKEFIELD 2 St. Johns North, Wakefield, WF1 3QA t. 01924 291 800 f. 01924 290 072	
Date	Aug 2010	<input type="checkbox"/> THE HARRIS PARTNERSHIP MANCHESTER 151 Floor Dale House, 35 Dale St, Manchester M1 2HF t. 0161 238 8555 f. 0161 244 5809	
Drawn By	IDC	<input type="checkbox"/> THE HARRIS PARTNERSHIP MILTON KEYNES The Old Rectory, 79 High St, Newport Pagnell, MK16 8AB t. 01908 211 577 f. 01908 211 722	
Checked By		<input checked="" type="checkbox"/> THE HARRIS PARTNERSHIP READING 101 London Road, Reading, RG1 5BY t. 0118 950 7700 f. 0118 956 8642	
CAD file reference		www.harrispartnership.com THE HARRIS PARTNERSHIP ARCHITECTS	