
 
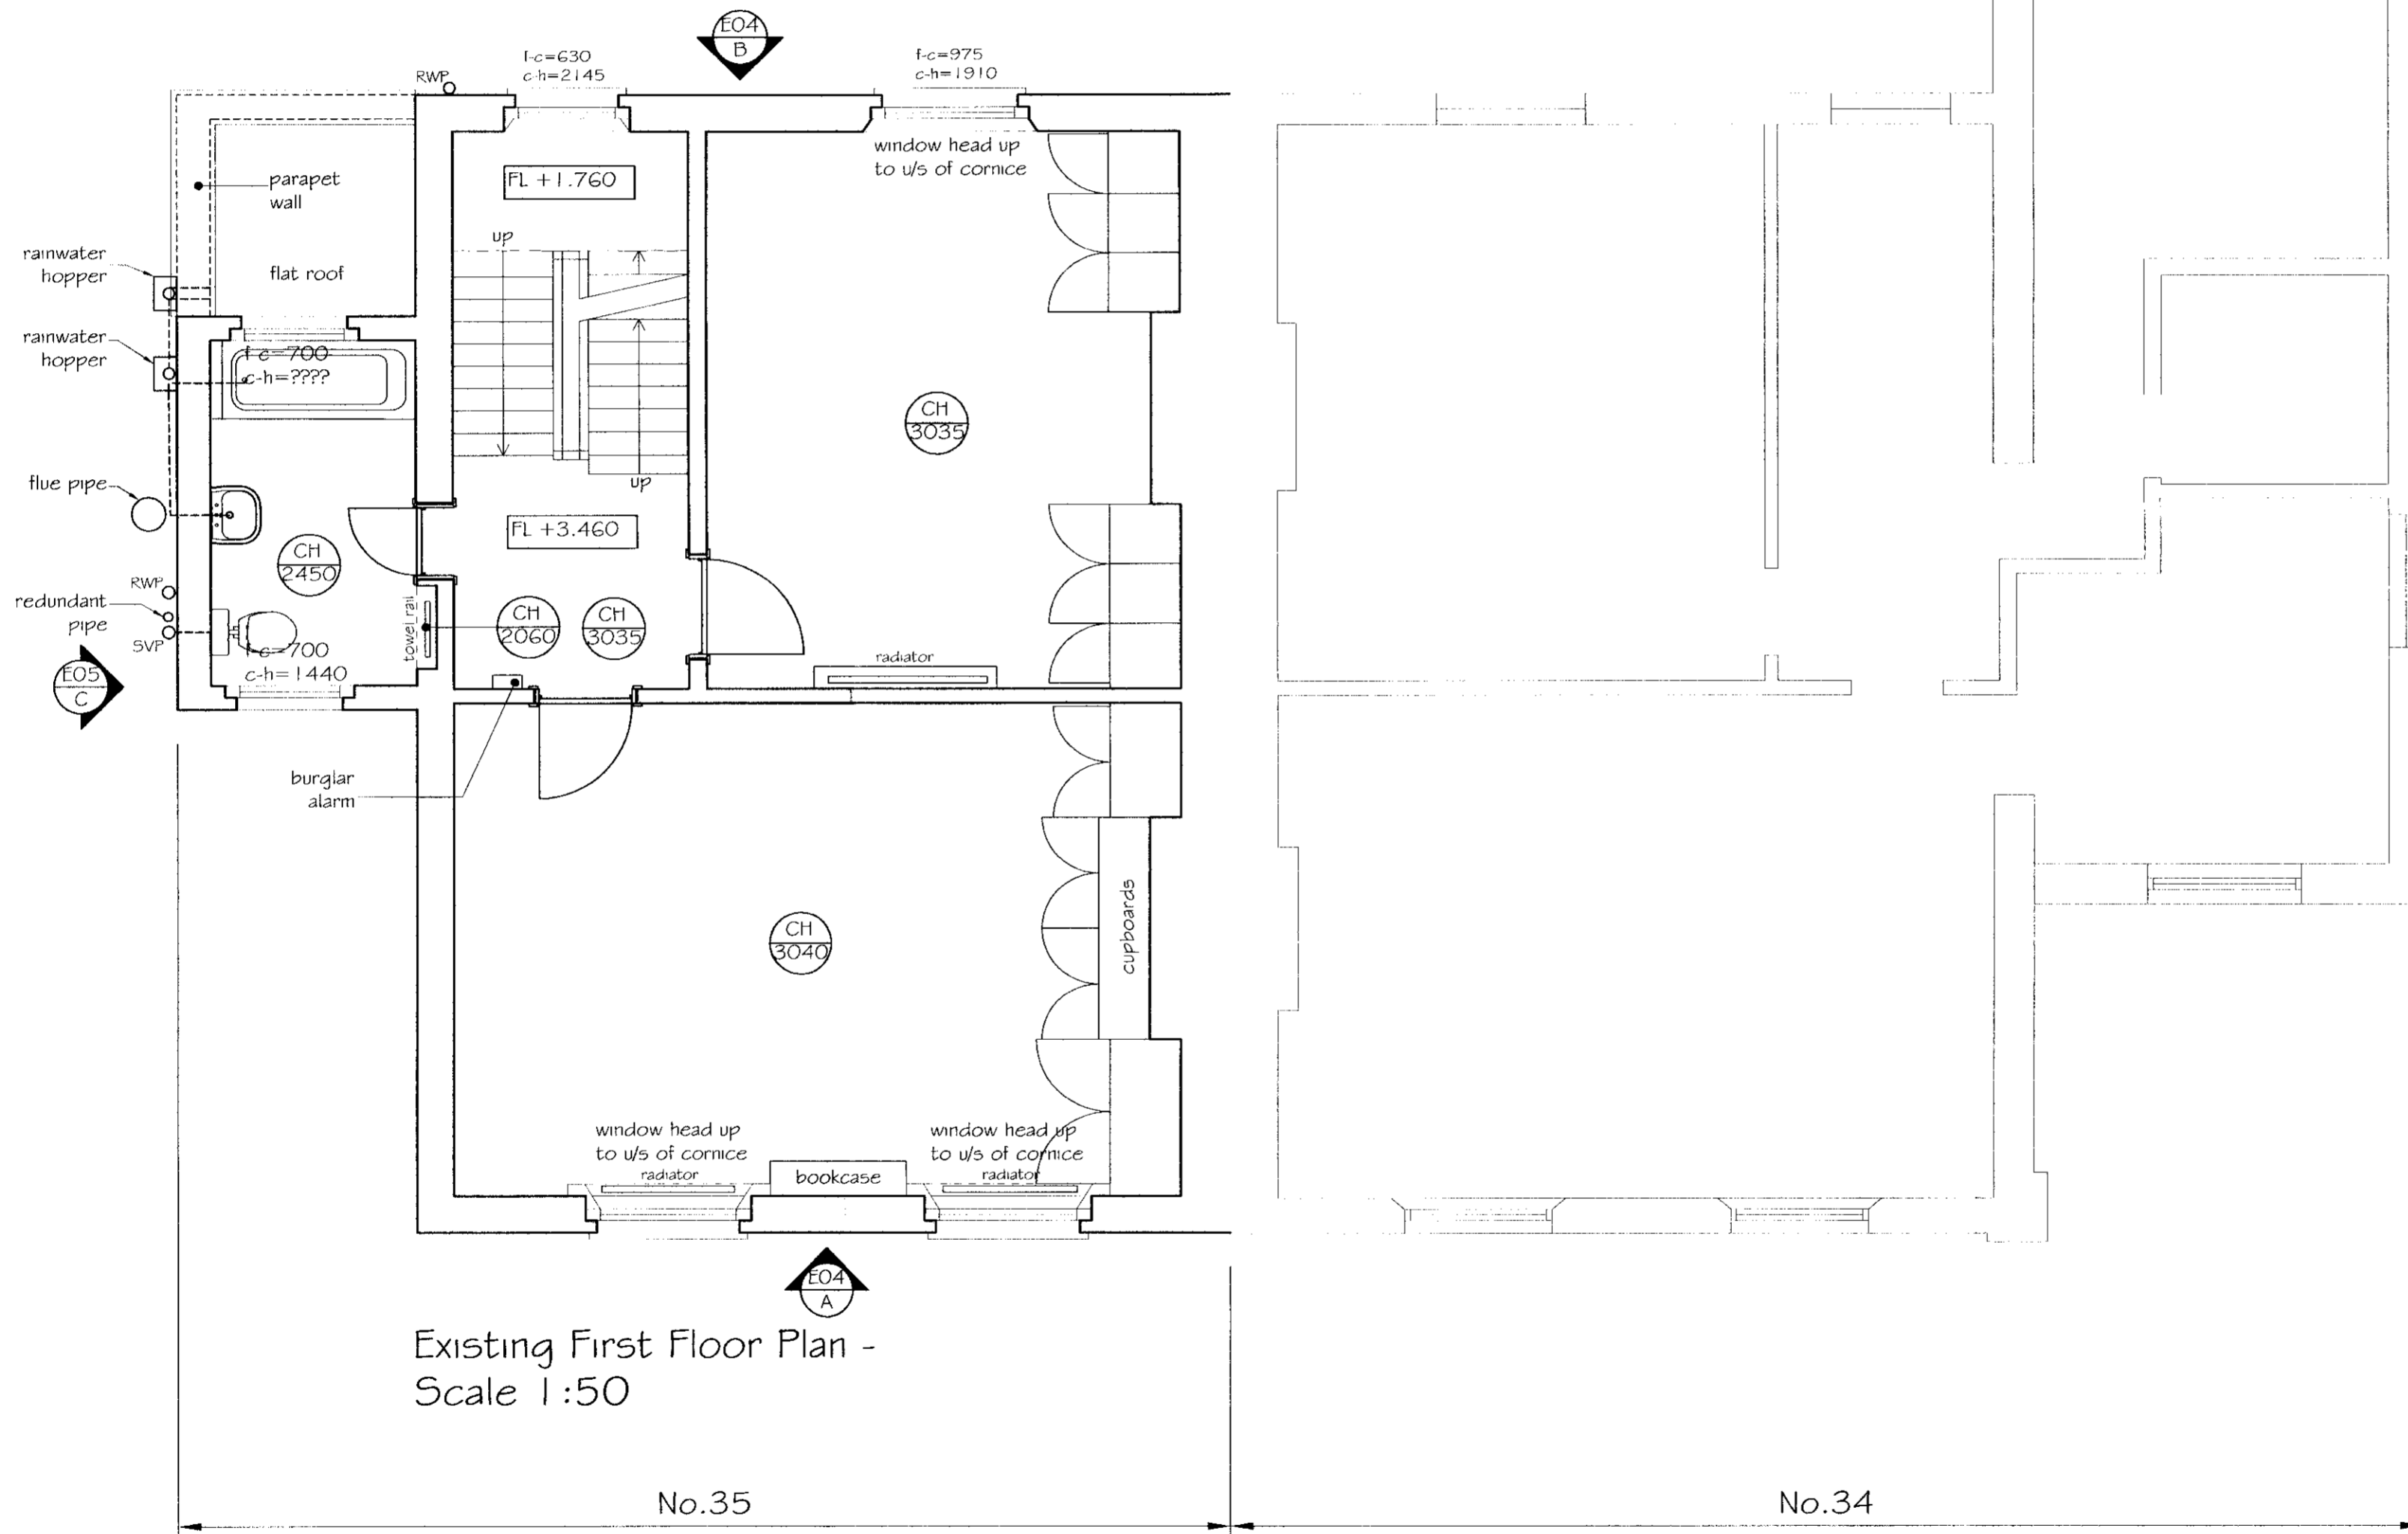


Notes/Legend

-  ceiling height
-  floor level
- f-c=675 window floor to cill
- c-h=1440 window cill to head
- ceiling line above
- RWP rainwater pipe
- SVP soil vent pipe
- RWG rainwater gully
- IC drainage inspection cover
- CH cole hole cover

Contractor to confirm all levels
 on site and inform CA of any
 discrepancies



Existing First Floor Plan -
 Scale 1:50

No.35

No.34

35 Queens Grove, London, NW8

The Eyre Estate

