



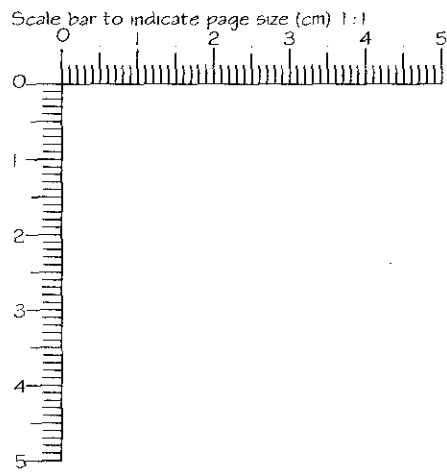

Cluttons LLP, Portman House, 2 Portman Street,
London W1H 6DU Tel: 020 7408 1010 Fax: 020 7629 3263
This drawing remains the property of Cluttons LLP August 2007 copyright ©
This drawing is to be read in conjunction with the specification and all relevant drawings.
All dimensions to be checked on site prior to commencement of any works.
Refer any discrepancies to the surveyor.
Do not scale this drawing.



Existing Front Elevation A -
Scale 1:50

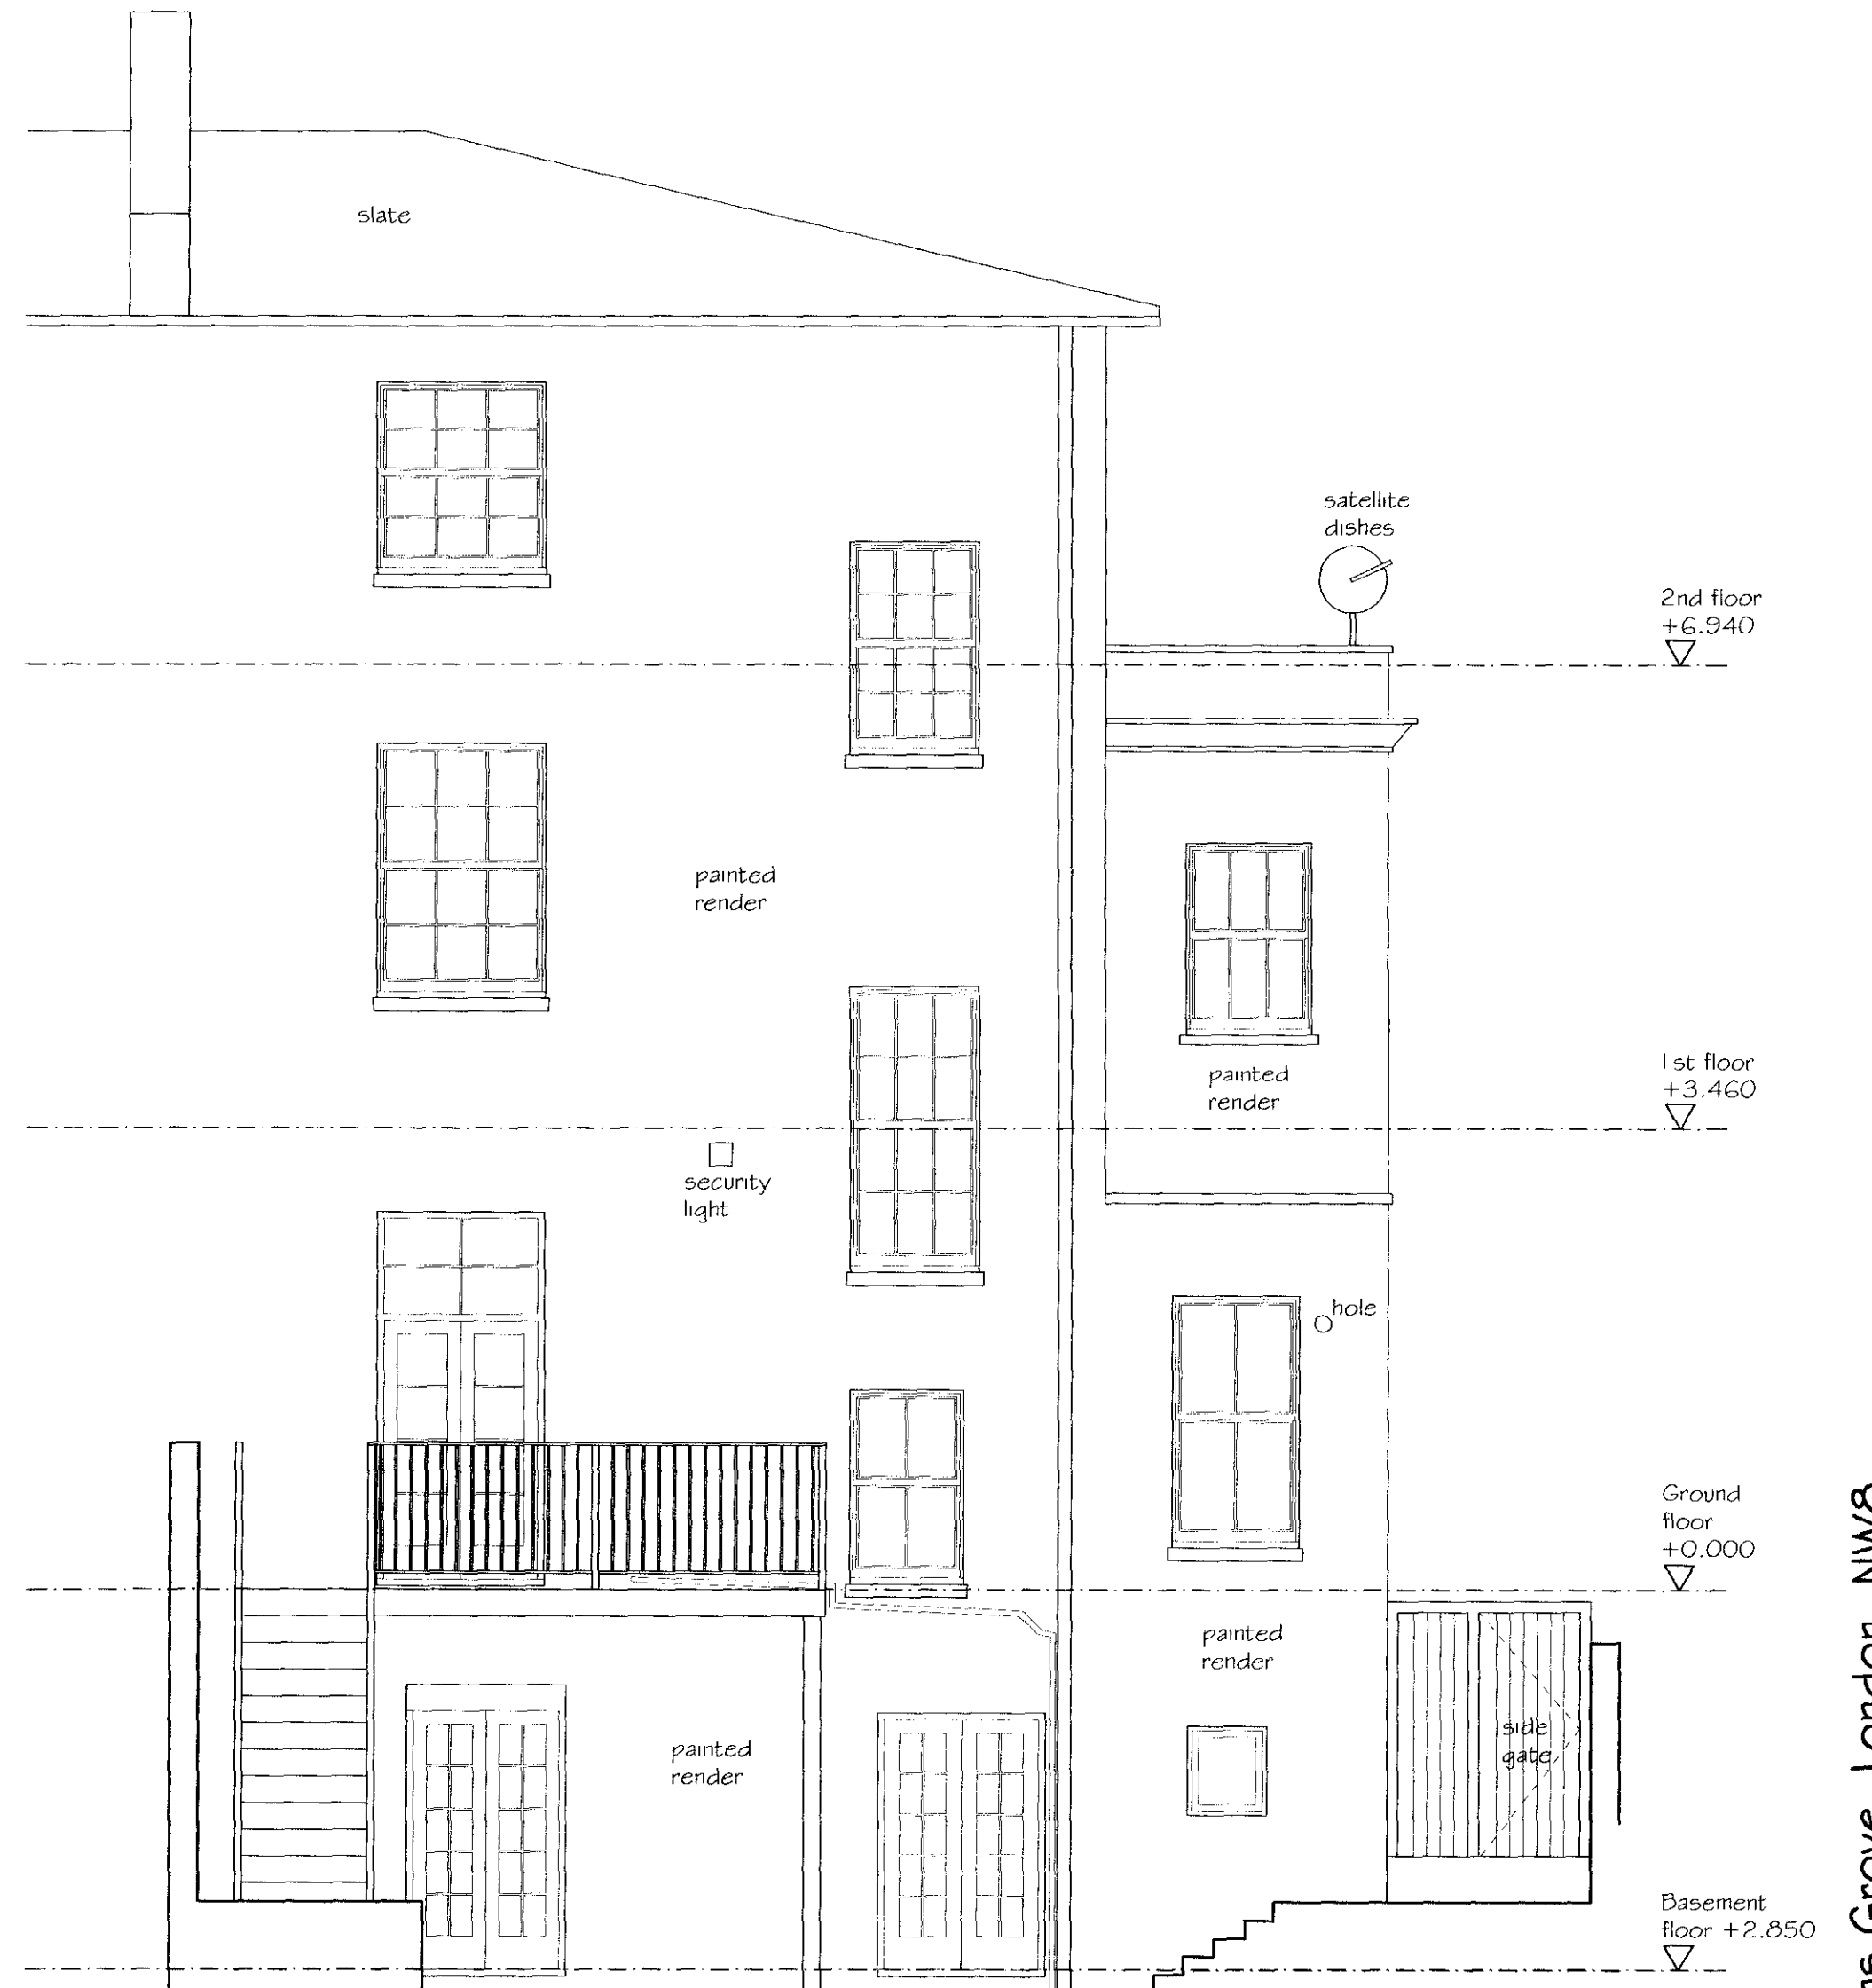

Existing Rear Elevation B -
Scale 1:50

35 Queens Grove, London, NW8

The Eyre Estate



P1 29.09.10 Drawing issued for Listed Building/Planning Consent. rk

Existing Front & Rear Elevations

21213/E/06

P1

rk

1:50@A2

Sept 2010

Listed Building Consent