


Scale 1:50

CLUTTONS LLP, Portman House, 2 Portman Street, London W1A 1AA, Tel: 020 7608 1010 Fax: 020 7608 2883
 This Drawing remains the property of CLUTTONS LLP August 2007 Copyright ©
 This drawing is to be read in conjunction with the specification and all relevant drawings.
 All dimensions to be checked on site prior to commencement of any work.
 Refer any discrepancies to the surveyor.
 Do not scale this drawing.

Notes/Legend

- new masonry wall
- new lightweight partition
- ceiling height
- ceiling line above
- rainwater pipe
- soil vent pipe
- rainwater gully
- drainage inspection cover
- cole hole cover
- new false ceiling

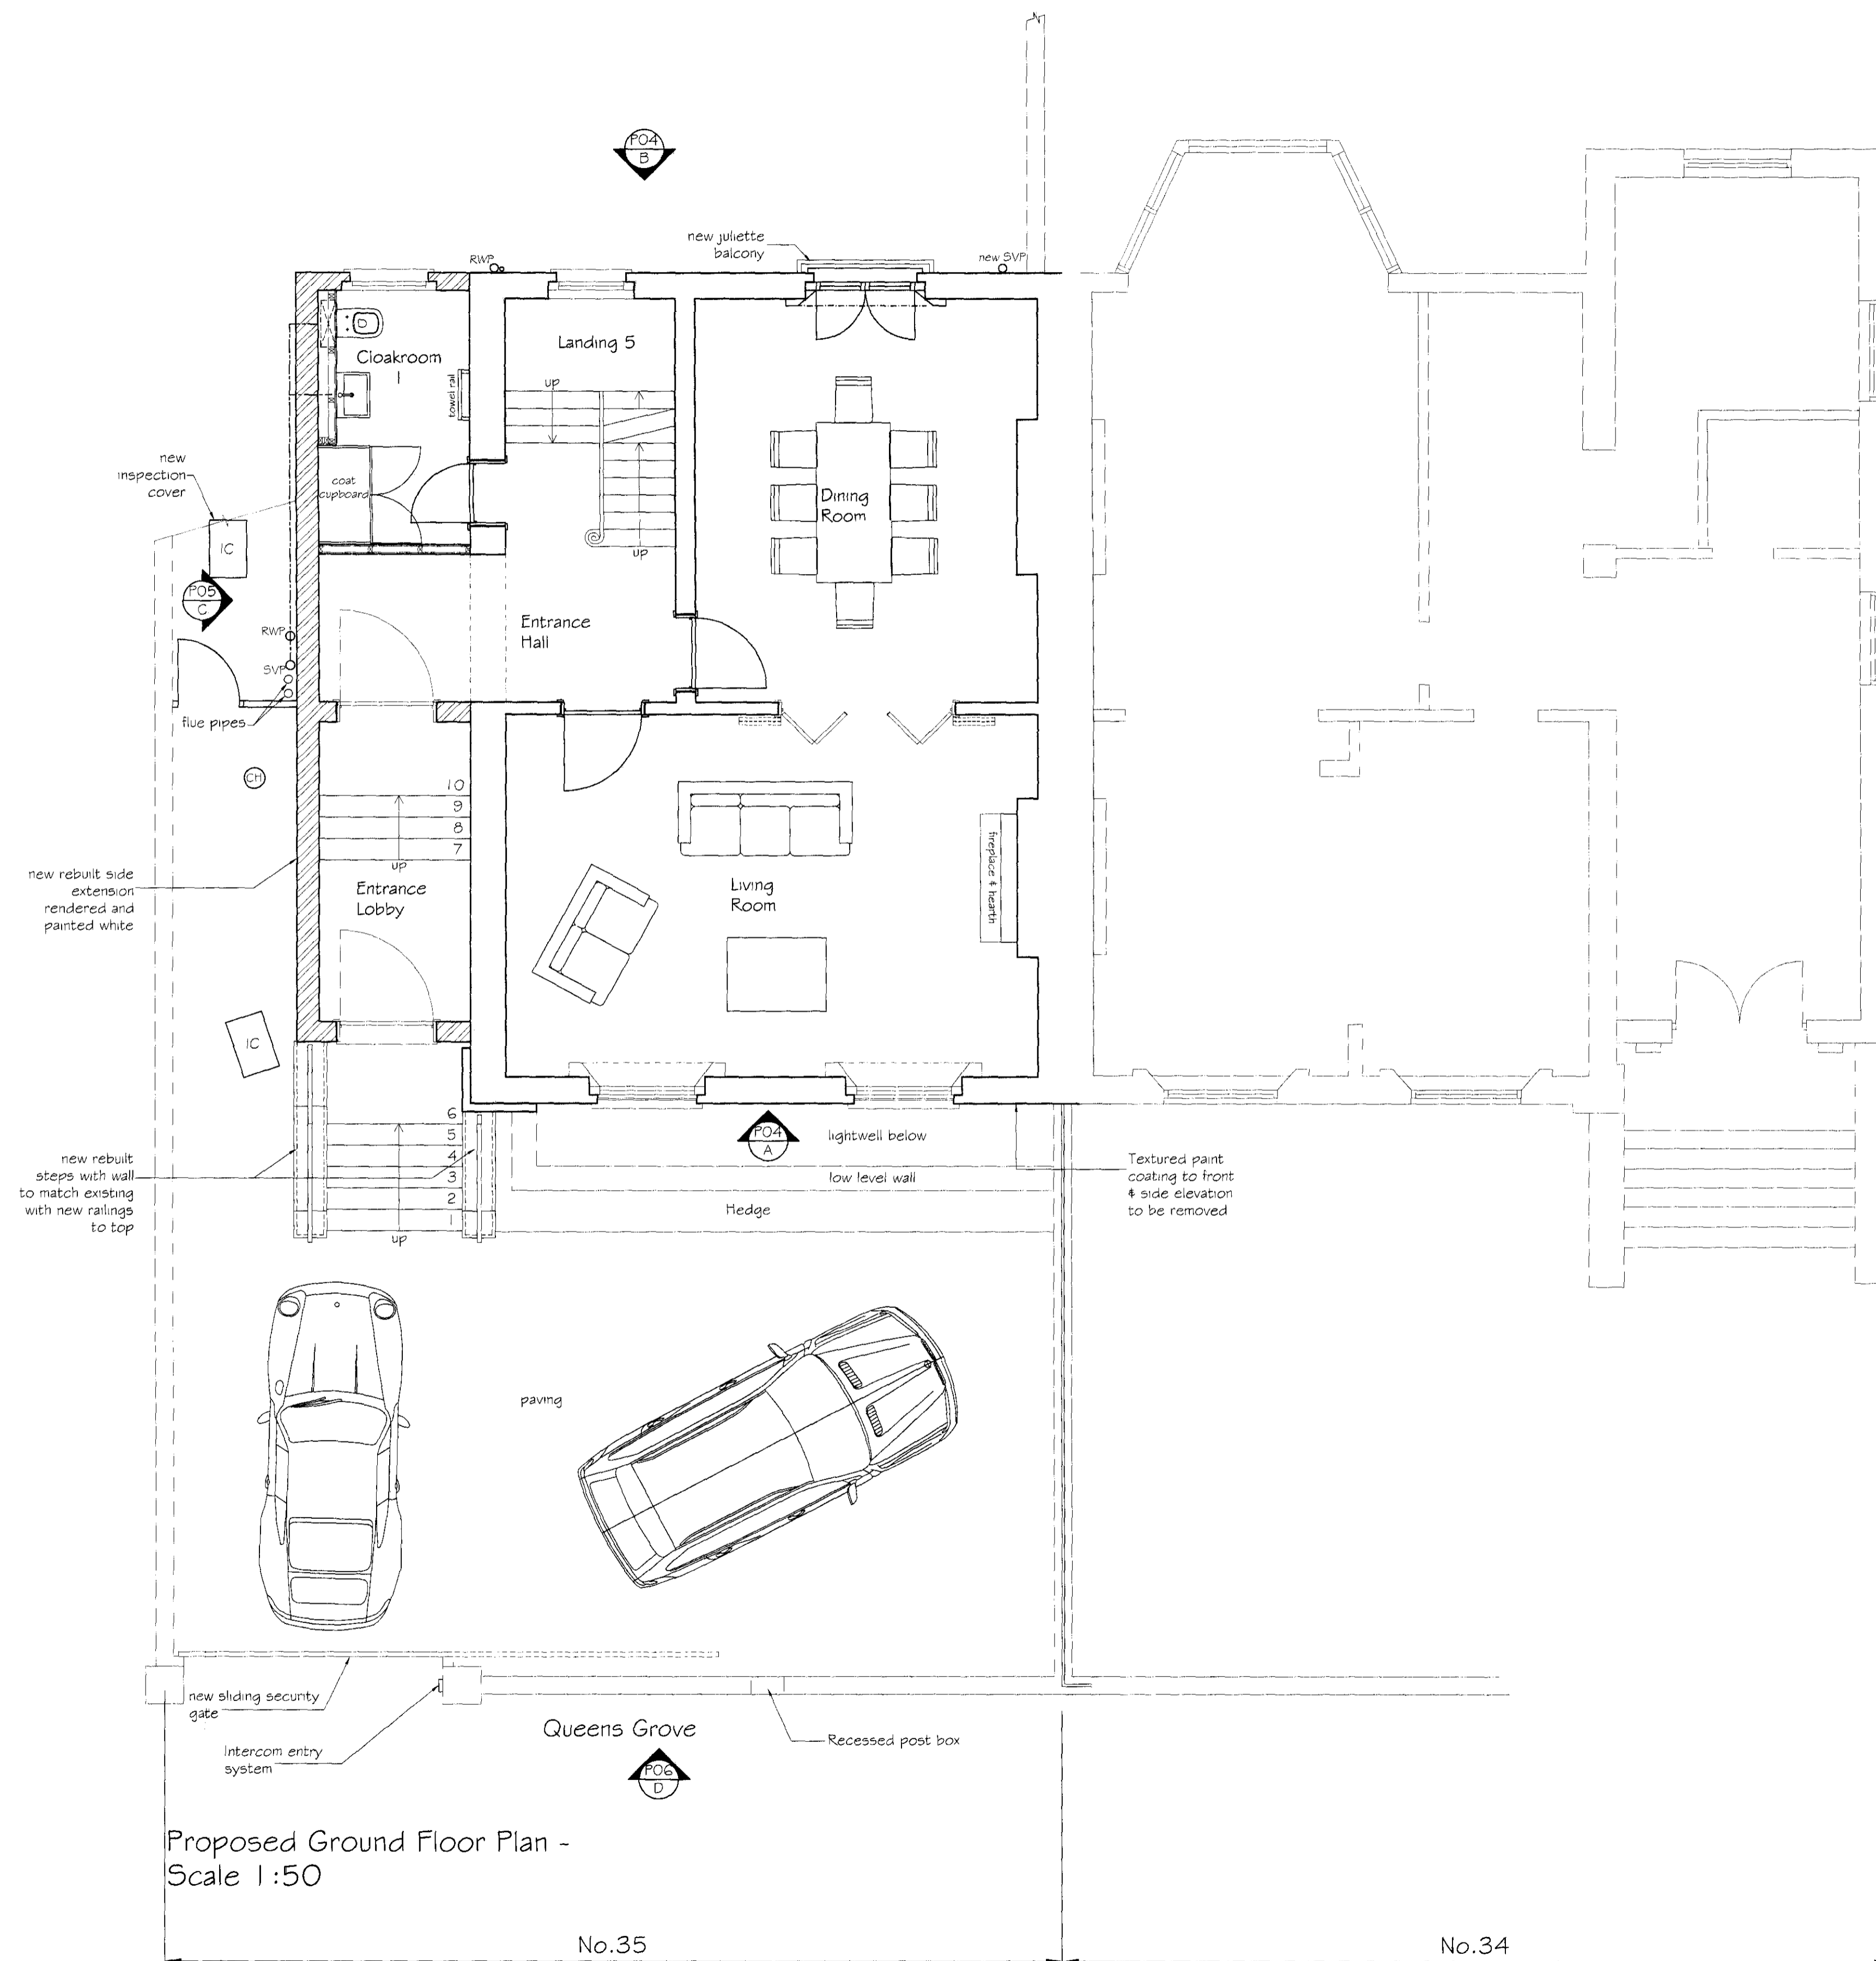

Proposed Ground Floor Plan -
Scale 1:50

No.35

No.34

35 Queens Grove, London, NW8