



Scale bar to indicate page size (cm) 1:1

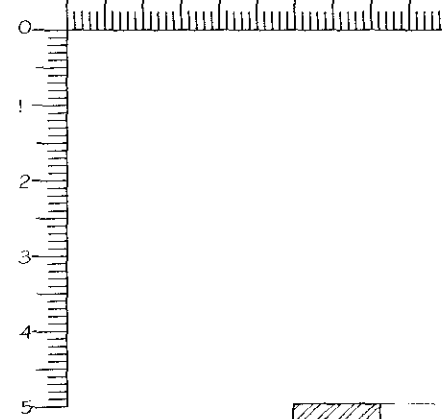

Cluttons LLP, Portman House, 2 Portman Street,
 London W1H 6DU Tel: 020 7498 1010 Fax: 020 7628 3263
 This Drawing remains the property of Cluttons LLP August 2007 copyright ©
 This drawing is to be read in conjunction with the specification and all relevant drawings.
 All dimensions to be checked on site prior to commencement of any works.
 Refer any discrepancies to the surveyor.
 Do not scale the drawing.

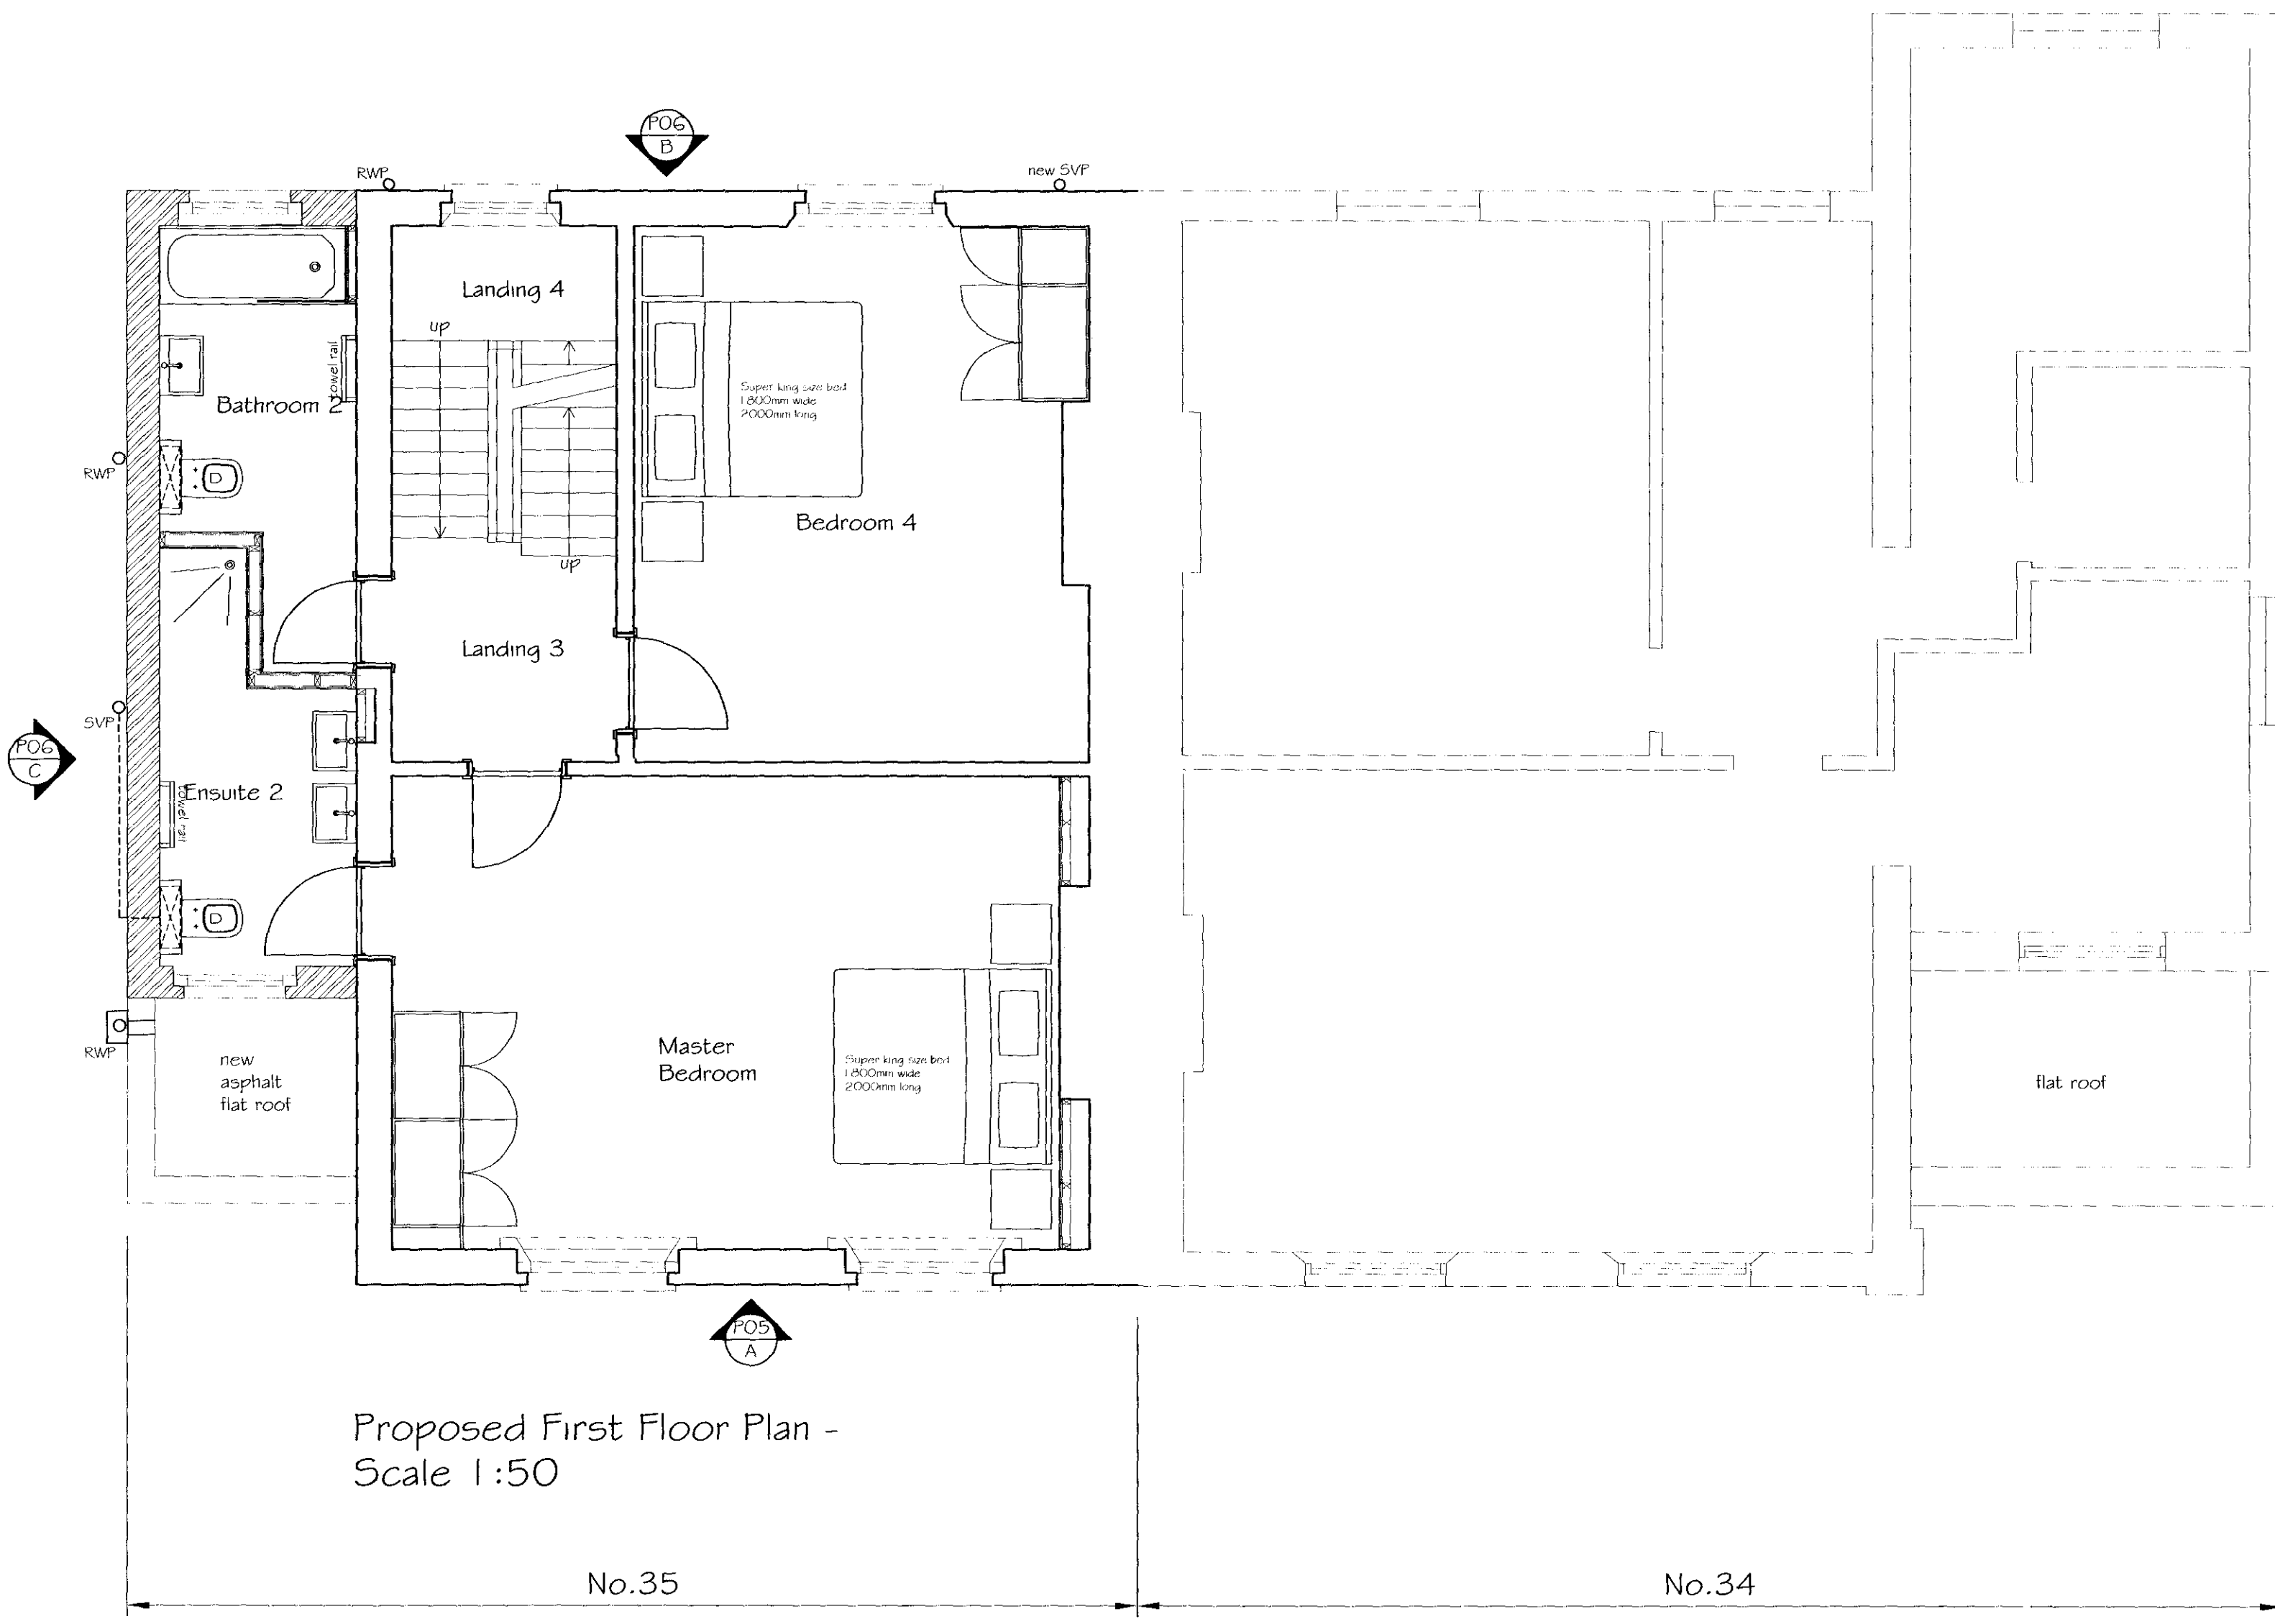

Proposed First Floor Plan -
 Scale 1:50

No.35

No.34

Notes/Legend

- new masonry wall
- new lightweight partition
- ceiling height
- ceiling line above
- RWP rainwater pipe
- SVP soil vent pipe
- RWG rainwater gully
- IC drainage inspection cover
- CH cole hole cover
- new false ceiling

35 Queens Grove, London, NW8

