


Proposed Front Elevation A - Scale 1:50



Proposed Rear Elevation B - Scale 1:50

35 Queens Grove, London, NW8

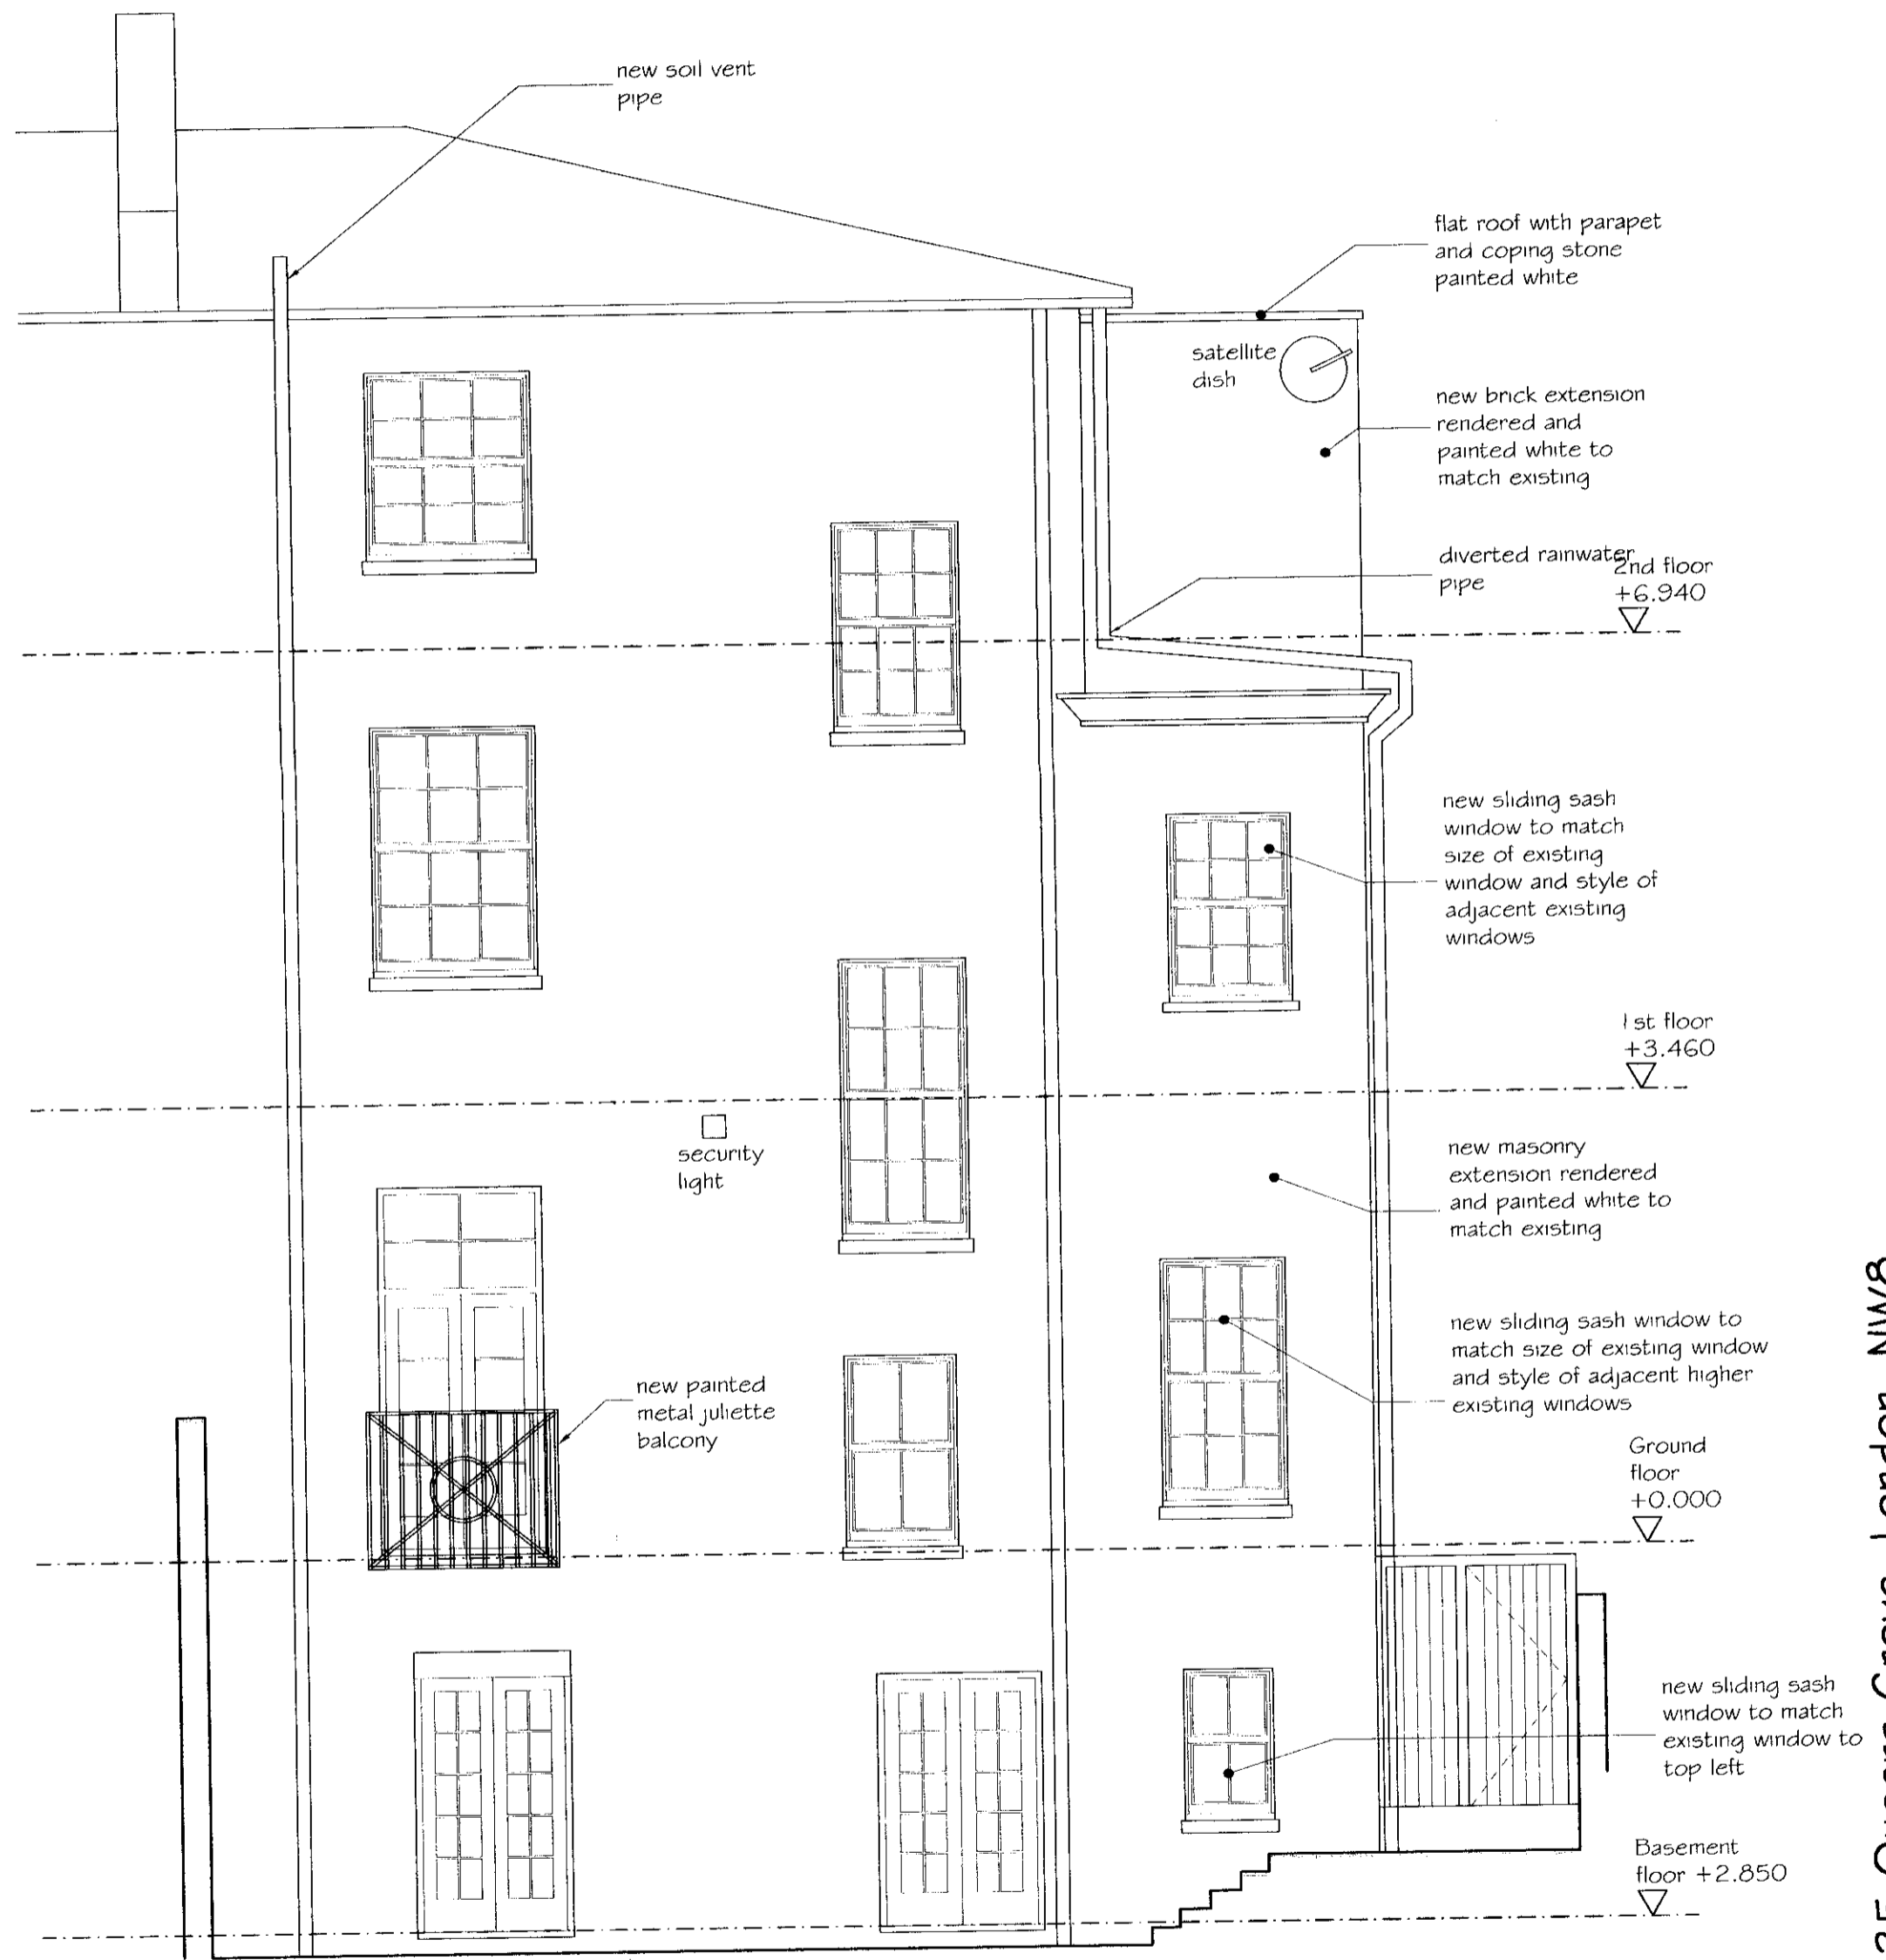

Proposed Front & Rear Elevations

21213/P/06

P1

rk 1:50@A2

Sept 2010

Listed Building Consent

Drawing issued for Listed Building/Planning Consent. P1 29.09.10 rk