


Cluttons LLP, Portman House, 2 Portman Street,
London W1H 6DU Tel: 020 7408 1010 Fax: 020 7629 3263
This Drawing remains the property of Cluttons LLP August 2007 copyright ©
This drawing is to be read in conjunction with the specification and all relevant drawings.
All dimensions to be checked on site prior to commencement of any works.
Refer any discrepancies to the surveyor.
Do not scale this drawing.

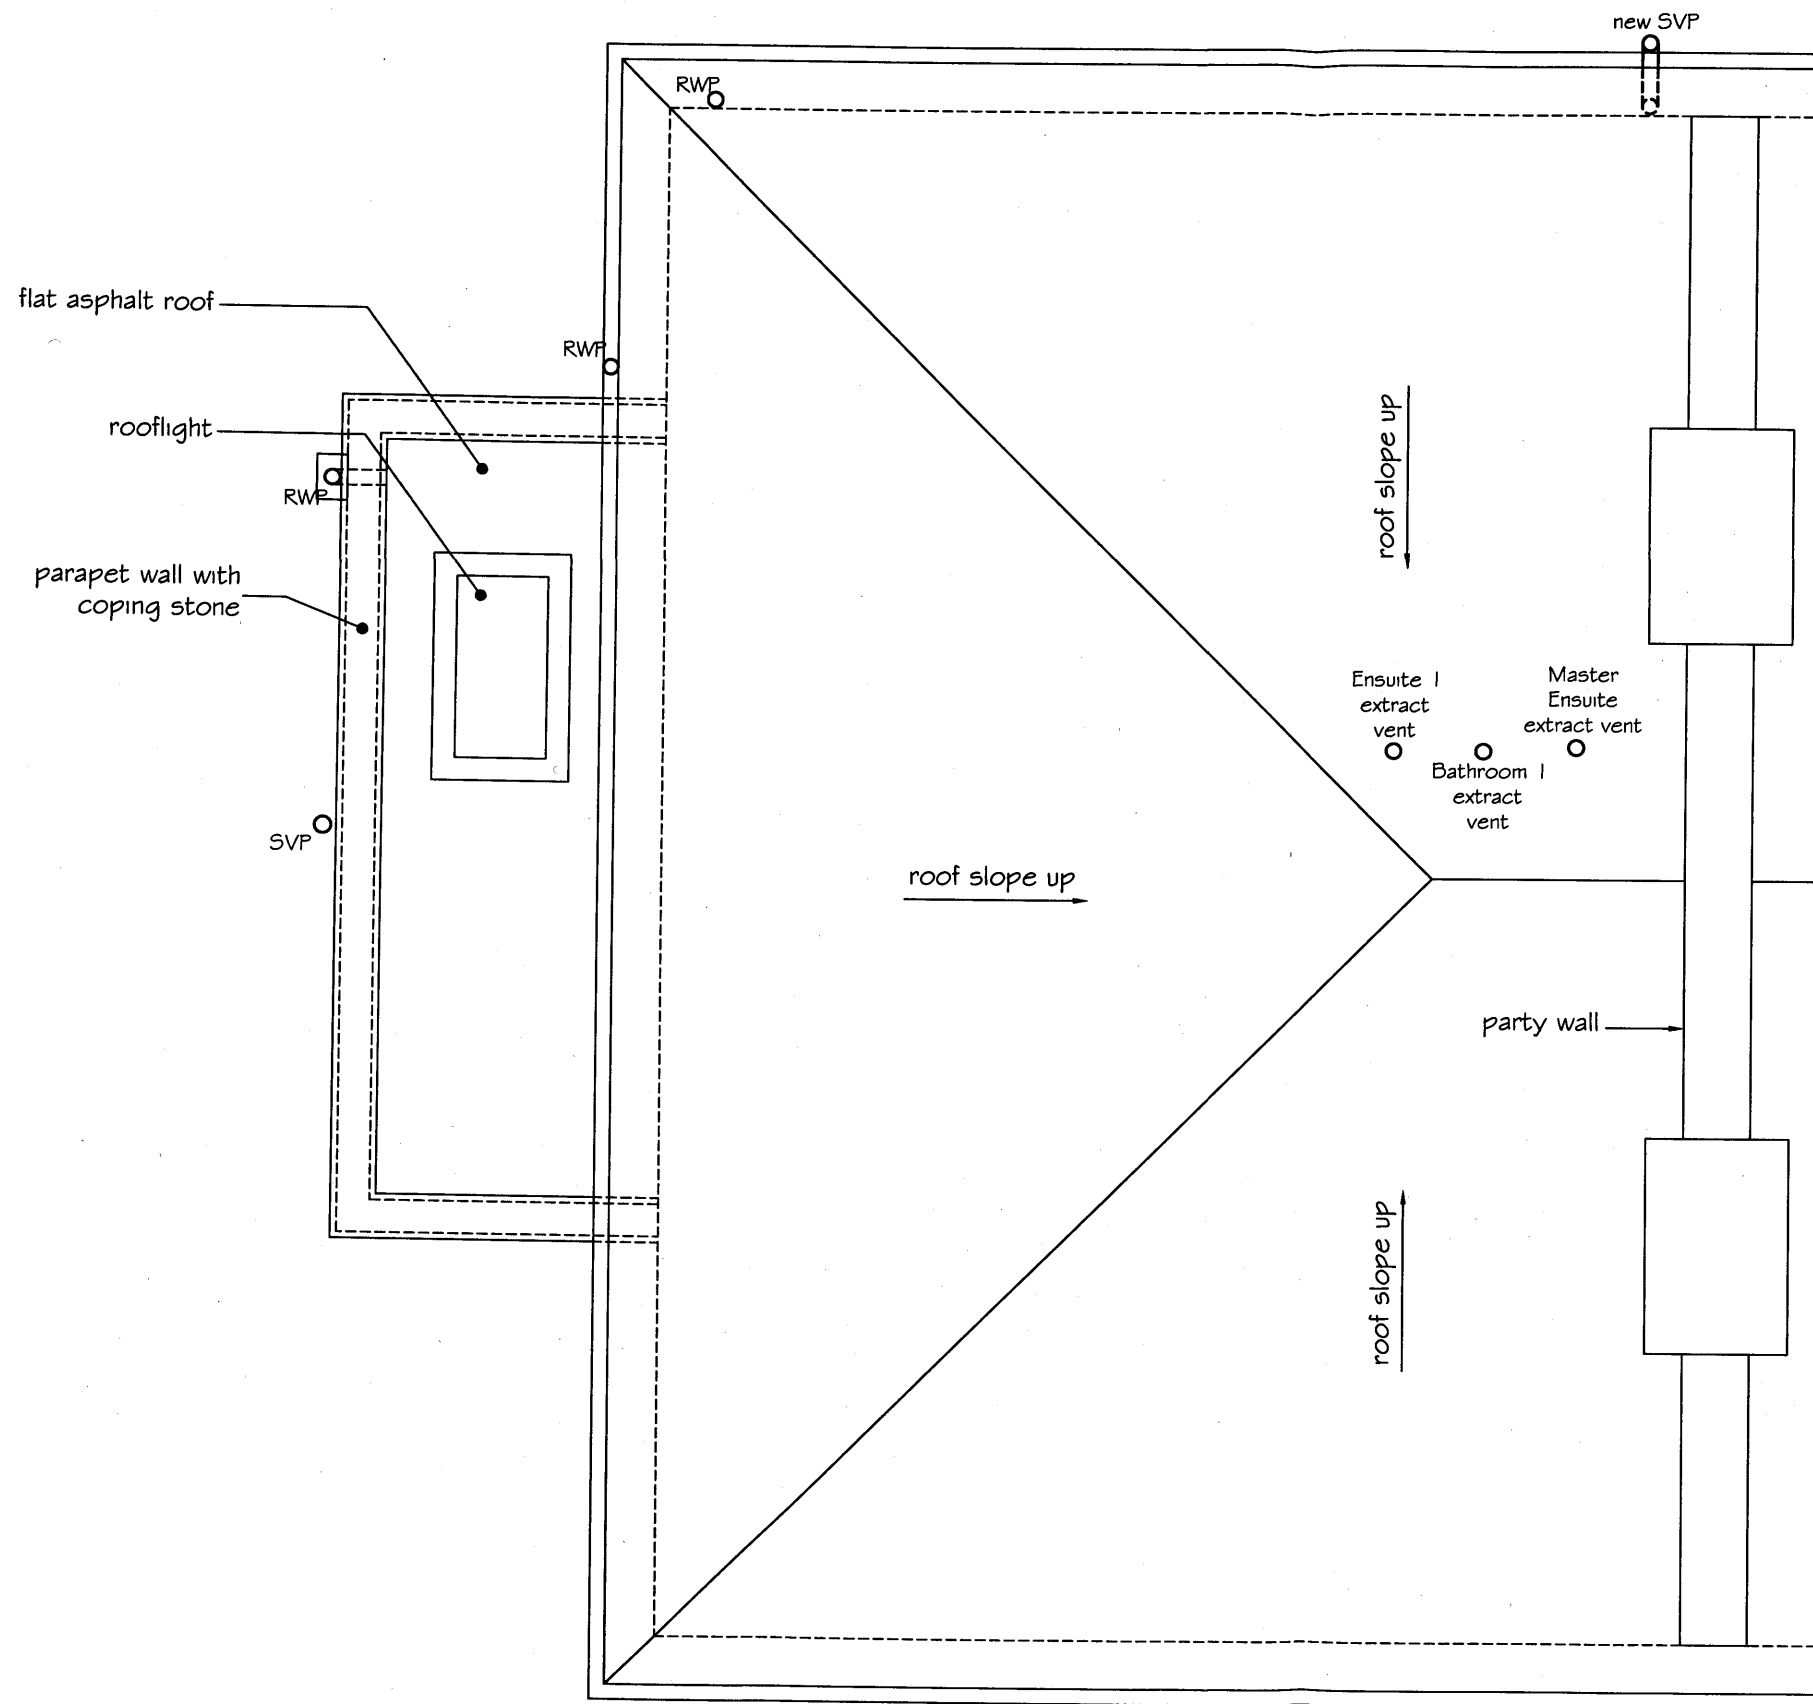

Proposed Roof Plan -
Scale 1:50

Client The Eyre Estate

CLUTTONS

Project and Building Consultancy

Title Proposed Roof Plan

Checked by

Drawn by
rk

Scale
1:50@A3

Date
Sept 2010

Drawing Status
Listed Building Consent

P1	29.09.10	Drawing issued for Listed Building/Planning Consent.	rk
Rev	Date	Amendment	By
		Drawing No 21213/P/07	Rev P1

35 Queens Grove, London, NW8