


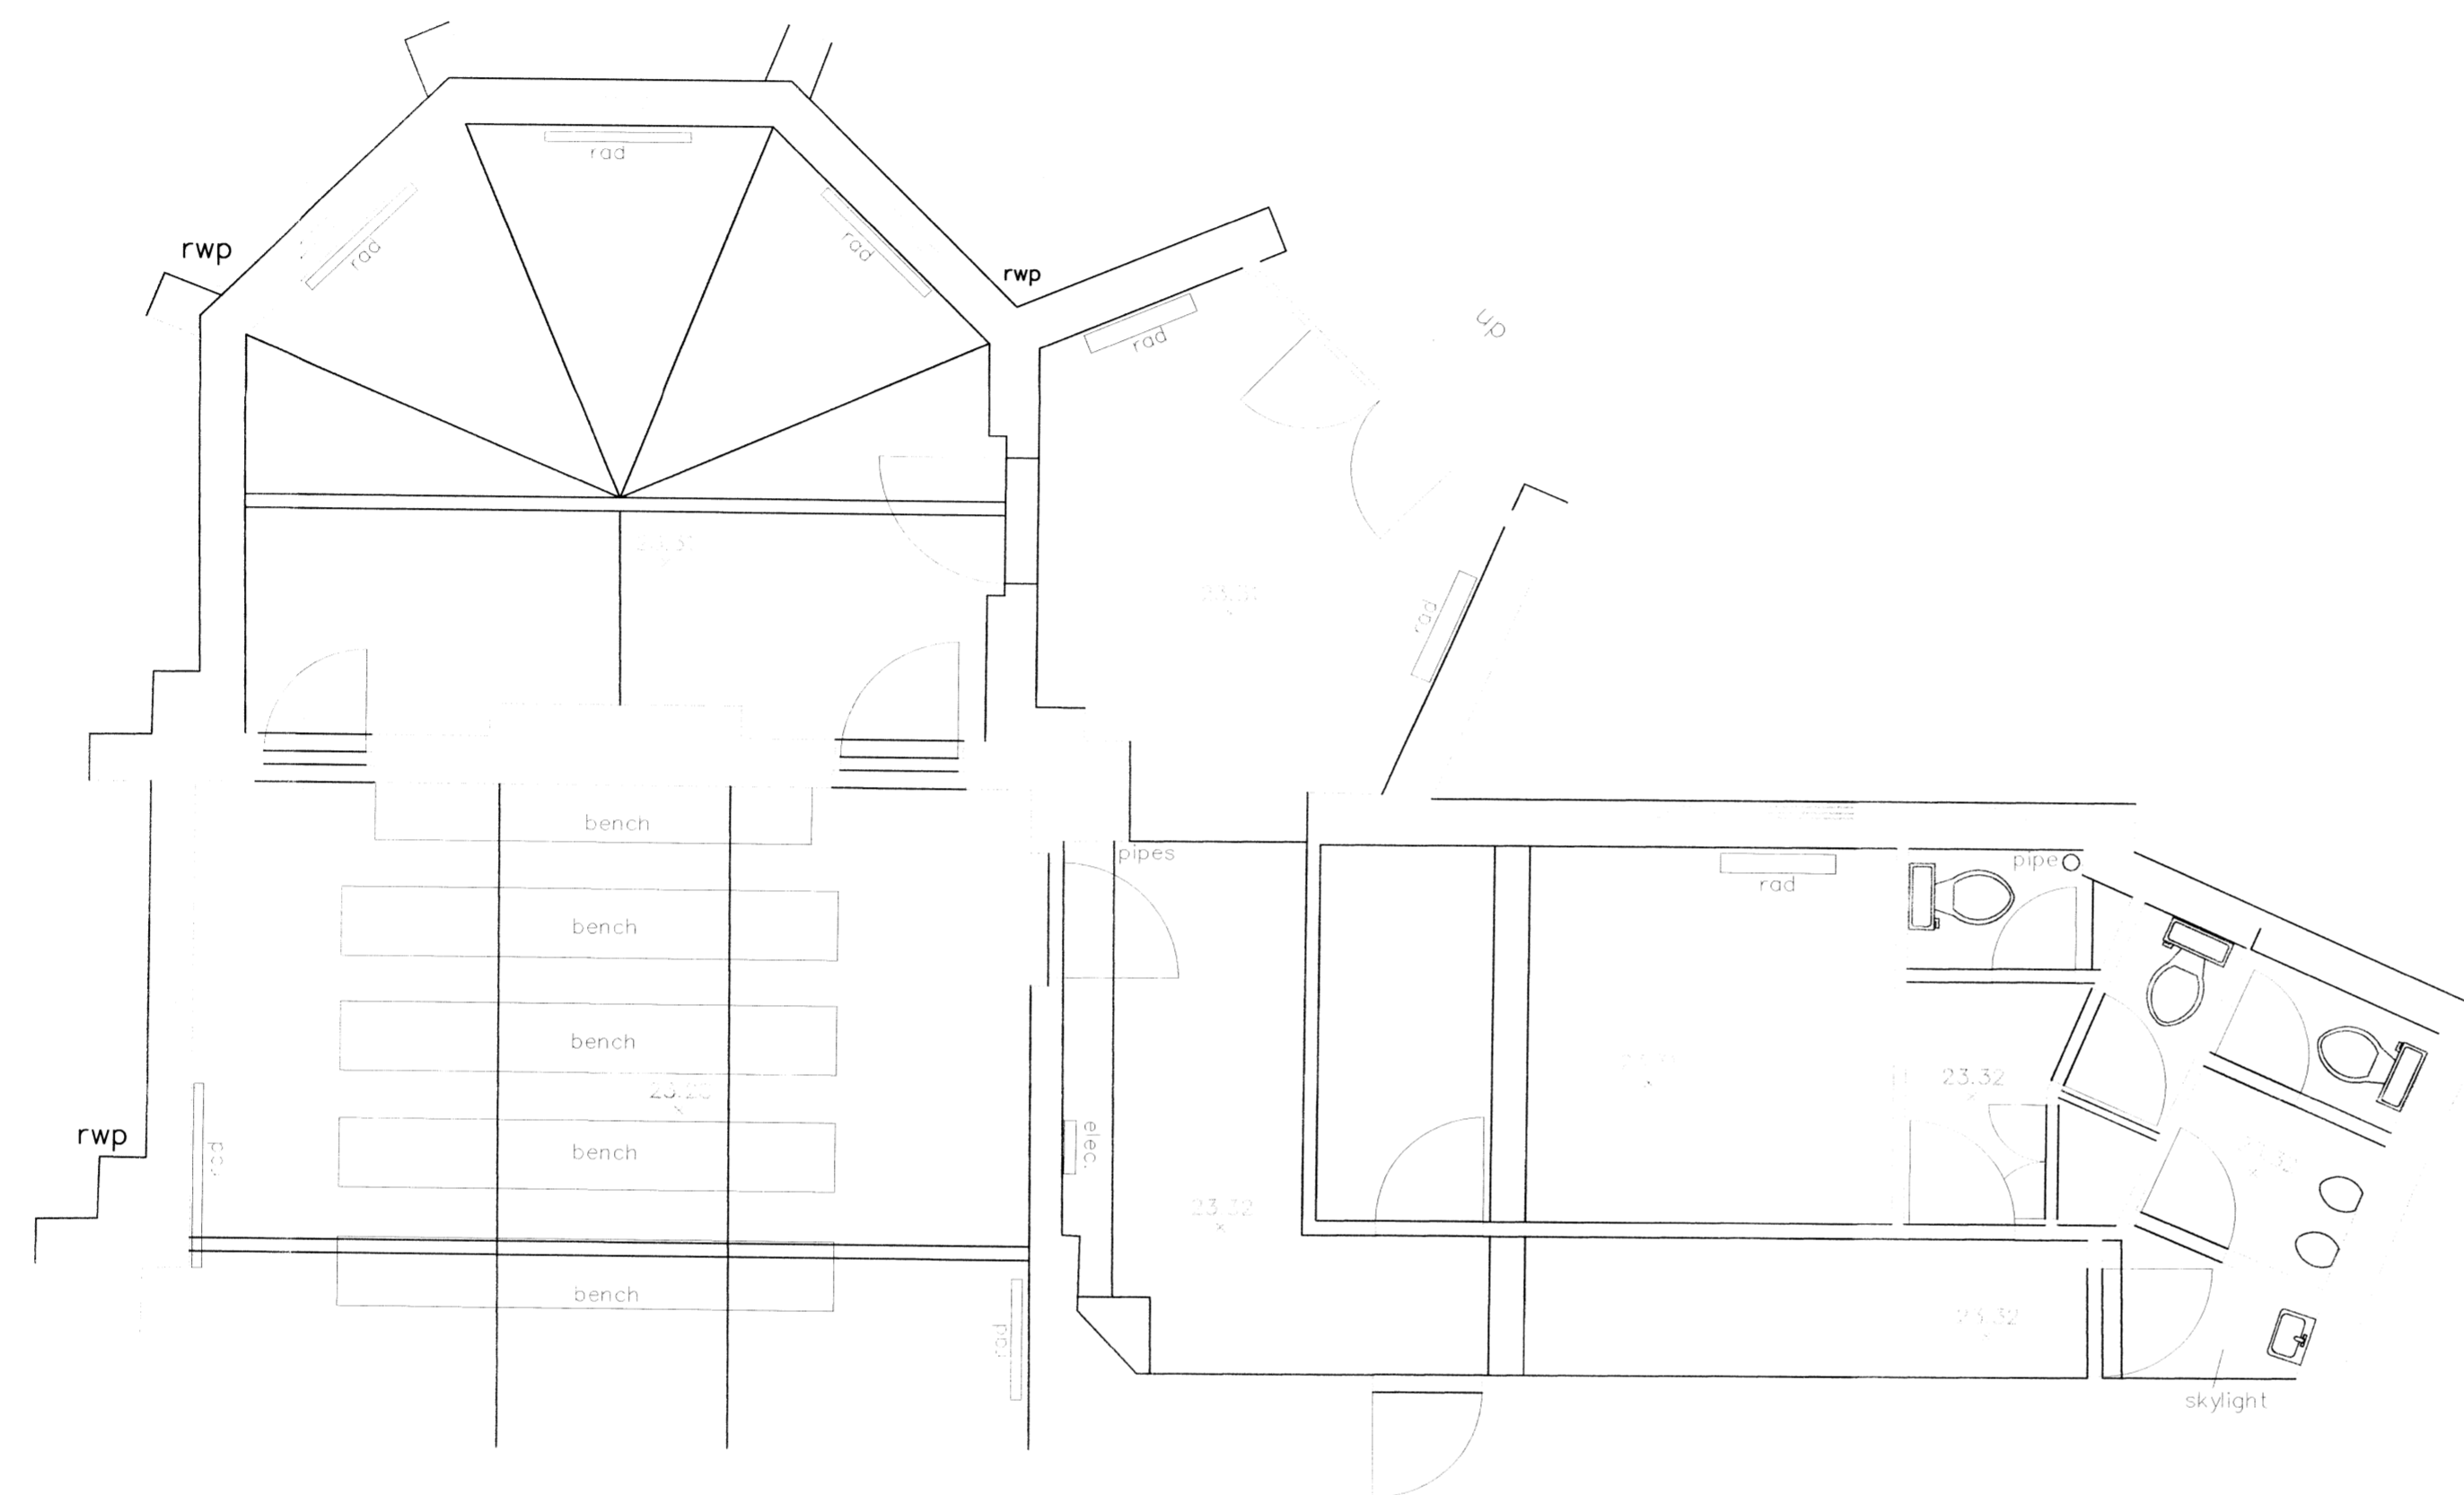


**KEY**

- (n.nn) CEILING HEIGHT
- (fn.nn) FALSE CEILING HEIGHT
- USE UNDERSIDE OF BEAM
- FC FLOOR TO CILL HEIGHT
- CH CILL TO HEAD HEIGHT
- DH DOOR HEAD HEIGHT
- x 9.99 FLOOR LEVEL
- SPR SPRINGER HEIGHT
- CRO CROWN HEIGHT
- C-SPR CILL TO SPRINGER
- C-CRO CILL TO CROWN

THE ORIGIN AND ORIENTATION OF THE SURVEY IS ARBITRARY.  
ALL LEVELS ARE BASED ON OSGPS DATUM.



Signature	Amendment	Date	Rev.
 <b>GRYPHON SURVEYS</b> Hanover House, 78-82 High Street, Brentwood, Essex. CM14 4AP Telephone: 01277 212794 Fax: 01277 214928 e-mail: admin@gryphonsurveys.co.uk			
Job Title:	ST PANCRAS CORONERS COURT LONDON, NW1	Drawn: L.R.	Checked:
Description:	Existing Ground Floor Plan	Scale: 1/50 @ A1	Date: 03/10
		Ref: SK2	